
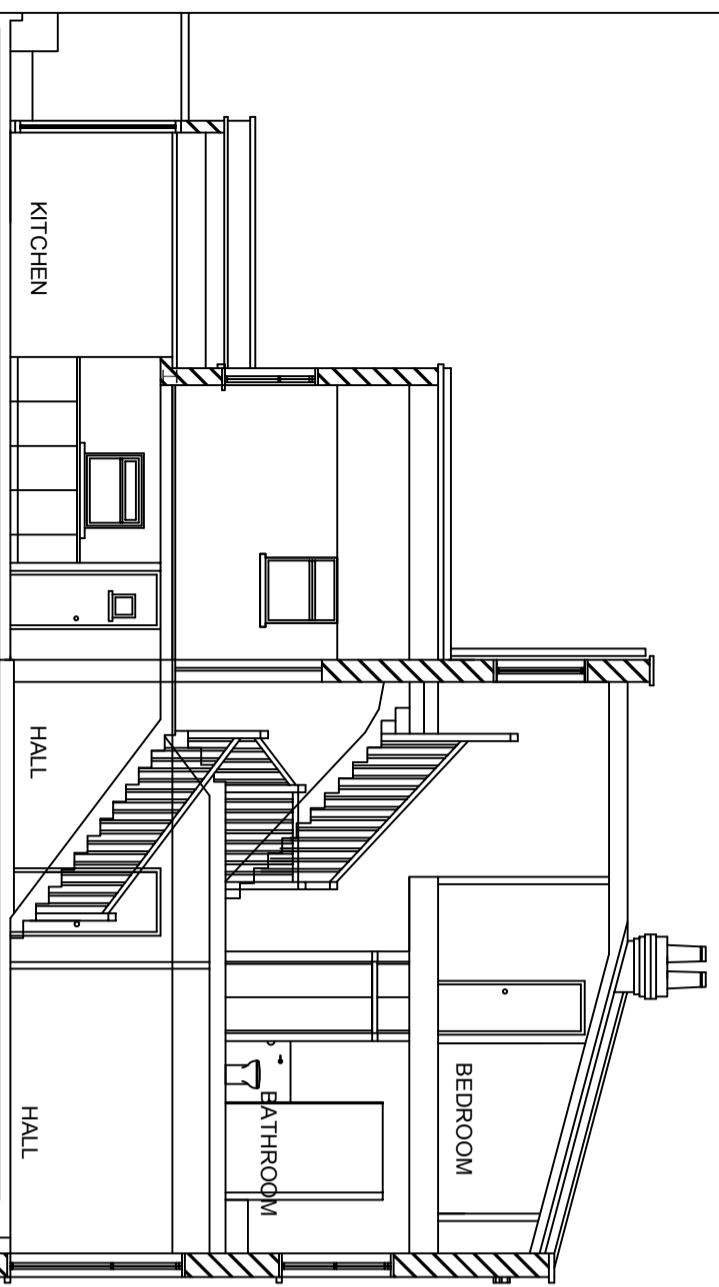



REVISION NO.

REVISION NOTES

DATE

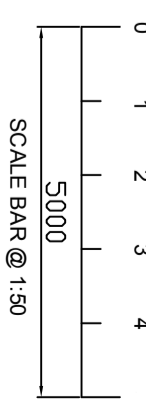


EXISTING SIDE SECTION

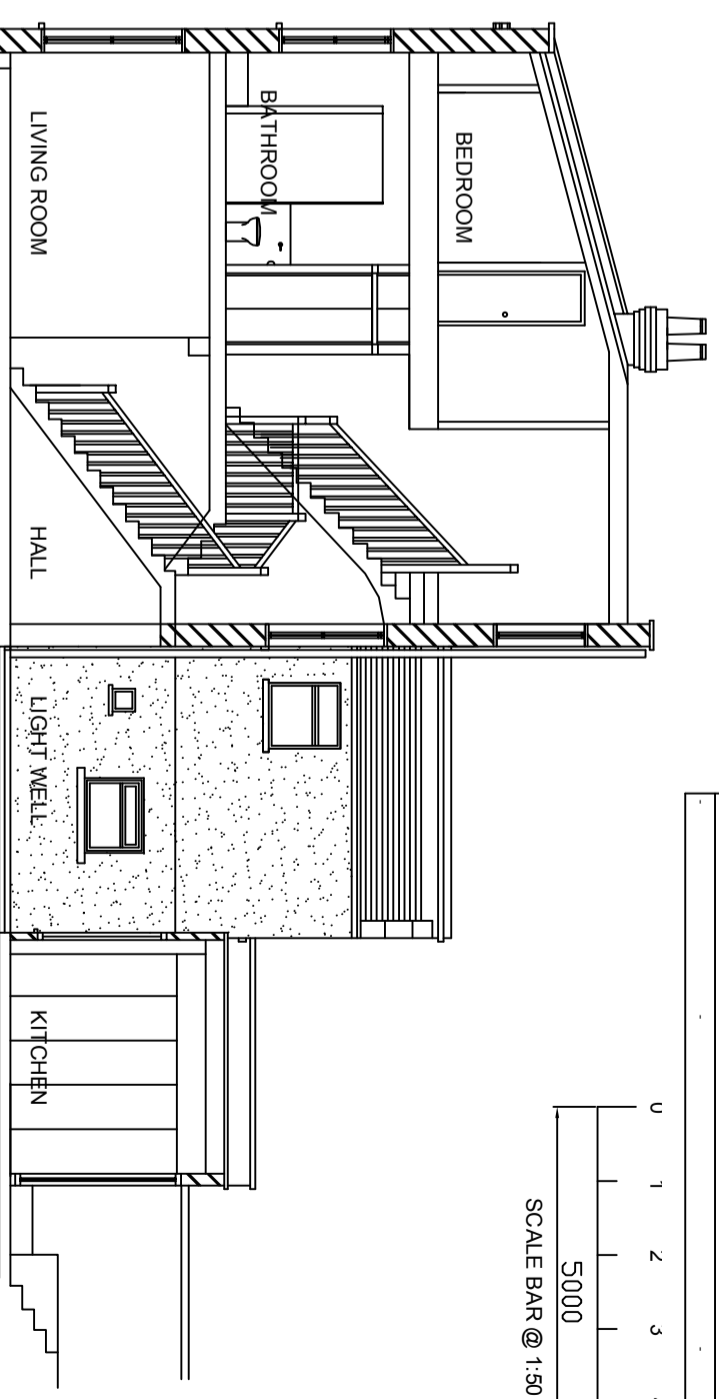


EXISTING SIDE ELEVATION / SECTION




EXISTING FRONT ELEVATION

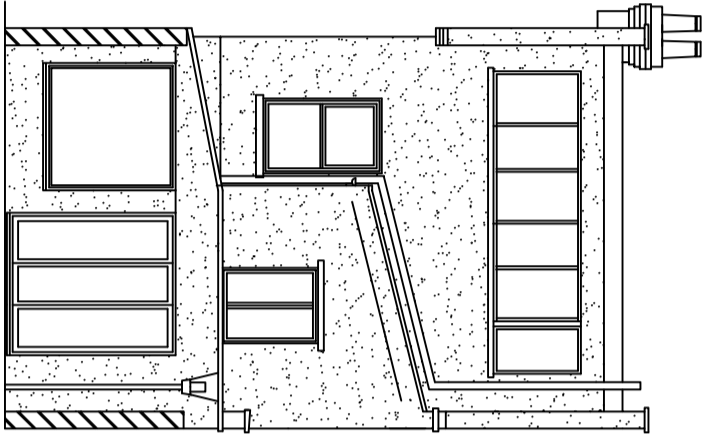

EXISTING REAR ELEVATION

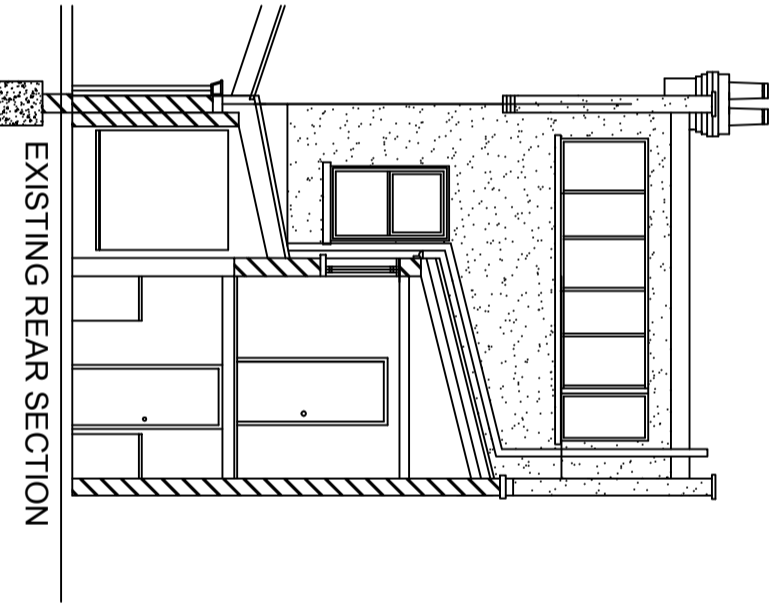

EXISTING REAR SECTION

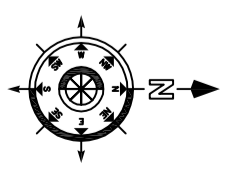

LOCATION PLAN

SCALE 1:1250



ISSUE - PLANNING 13/01/15

**LIMITED**  
**BCA**  
**BRYAN CONNOR ASSOCIATES LIMITED**  
DESIGN & PLANNING CONSULTANTS  
2 TREGARON AVENUE, LONDON, N8 9EY Tel: 020 8340 9294 Mob: 07958 738247  
Email: bryan.connor@outlook.com

THIS DRAWING IS THE PROPERTY OF BRYAN CONNOR ASSOCIATES LTD AND MAY NOT BE REPRODUCED WITHOUT WRITTEN CONSENT

**PROJECT:** 15 CHURCHILL ROAD LONDON NW5 1AN

**CLIENT:** MR & MRS A. GEDDES

**DESCRIPTION:** EXISTING ELEVATIONS & SECTIONS

**DRAWING No.** 15-01-02 **SCALE:** 1:50 @ A1

**REVISION:** - **DATE:** 13/01/15

NO DIMENSIONS TO BE SCALED FROM THIS DRAWING.