
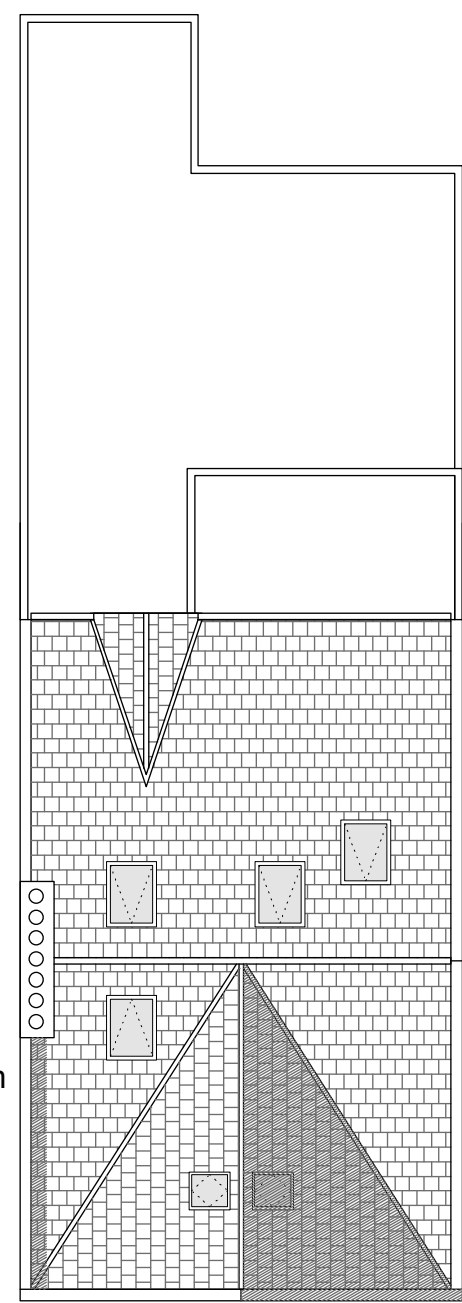
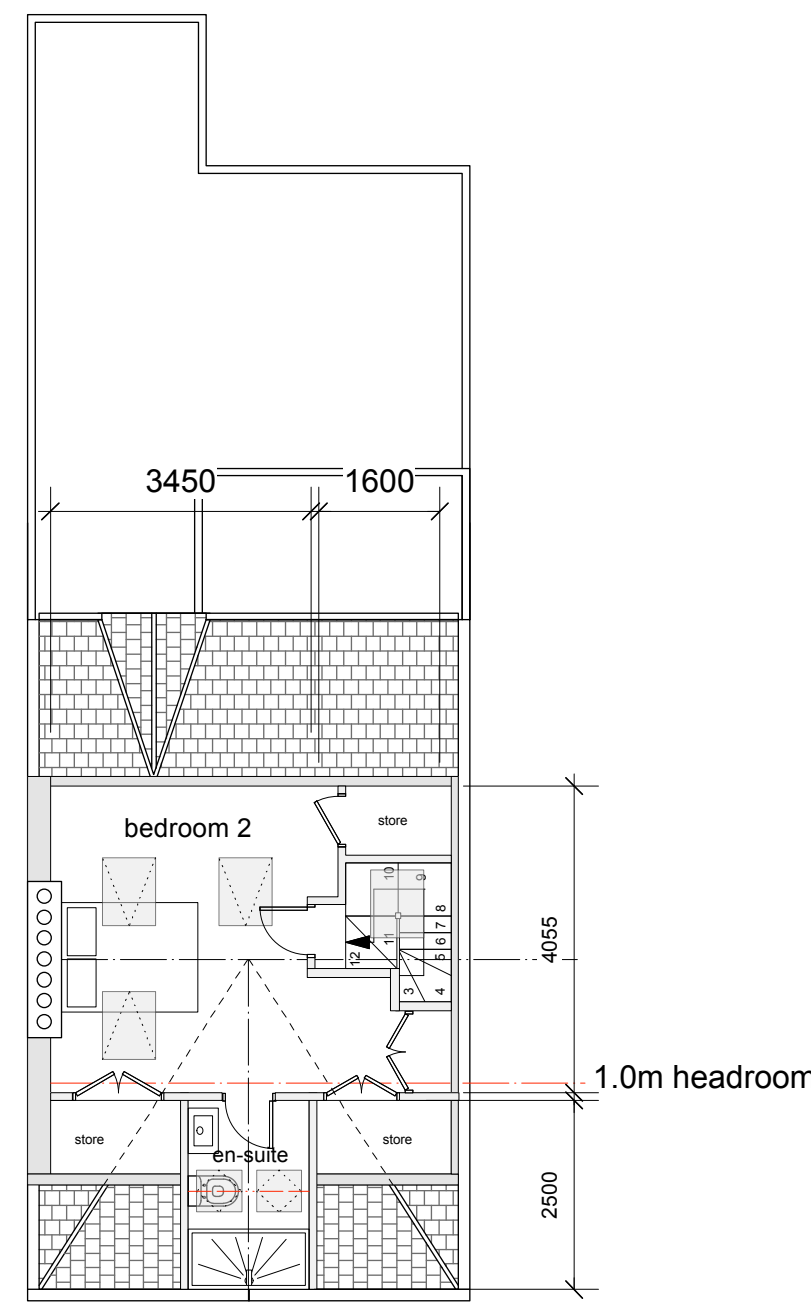


**revisions**

**A 20/06/2014** dormer reduced in size, stair amendment, roof plan added.

**B - 1/07/2014** rear dormer removed.

**C - 26/01/2015** reposition of rooflights.

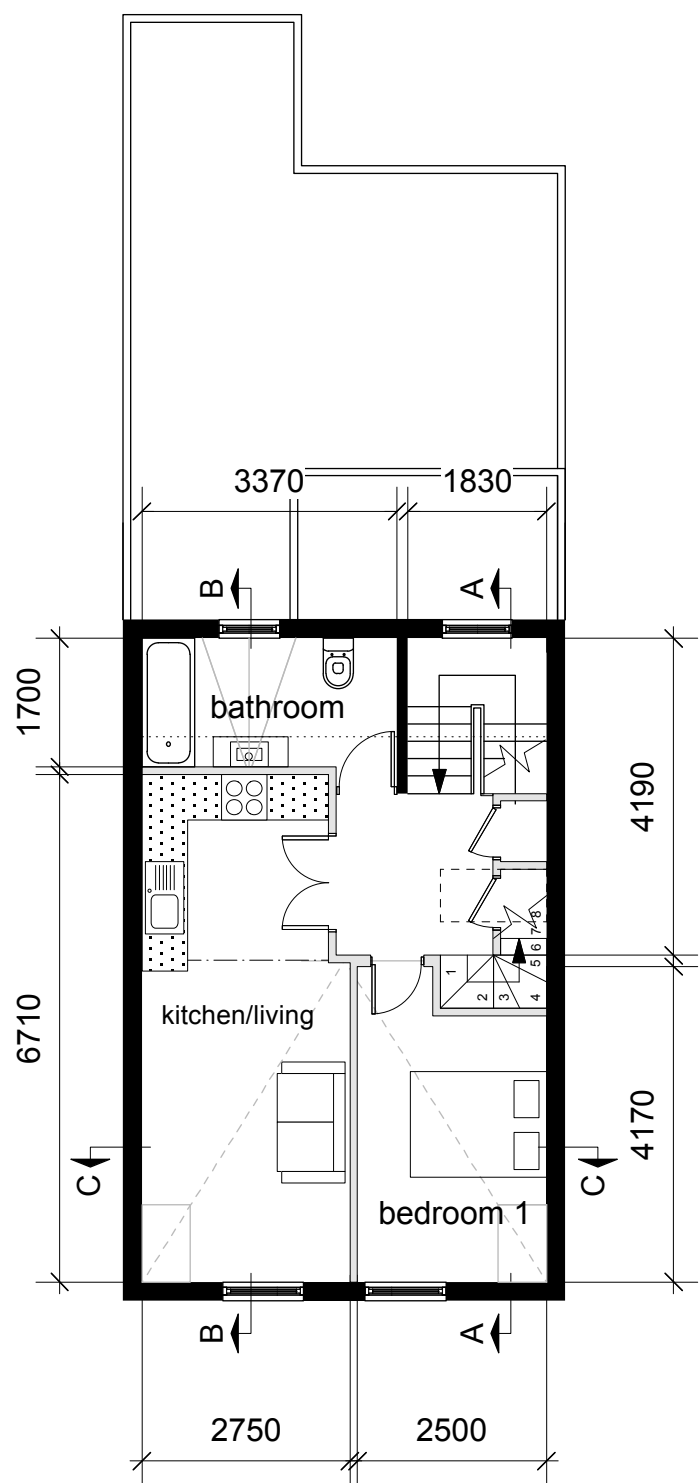

Proposed Second Floor Plan

Proposed Third Floor Plan

Proposed Roof Plan

(+44) 07515651778  
E: amy@77thfloor.com

Project  
117 Kentish Town Road, London,  
NW1 8PB

Title  
Proposed Floor Plans

Drawing No	Revision	Scale	Date
157 04	C	1:100 @A3	May 2014

Do not scale off this drawings. All dimensions to be checked on site prior to beginning works. report immediately in writing to project architect if any discrepancies are found between this drawing and the information recirded on site or give elsewhere.