



Front Elevation (proposed)

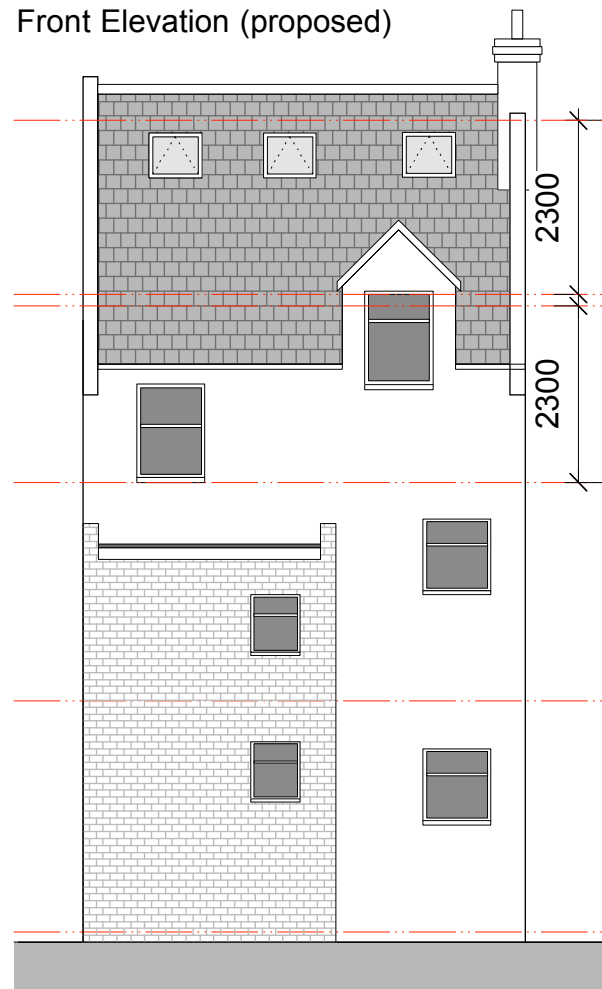

Rear Elevation (proposed)

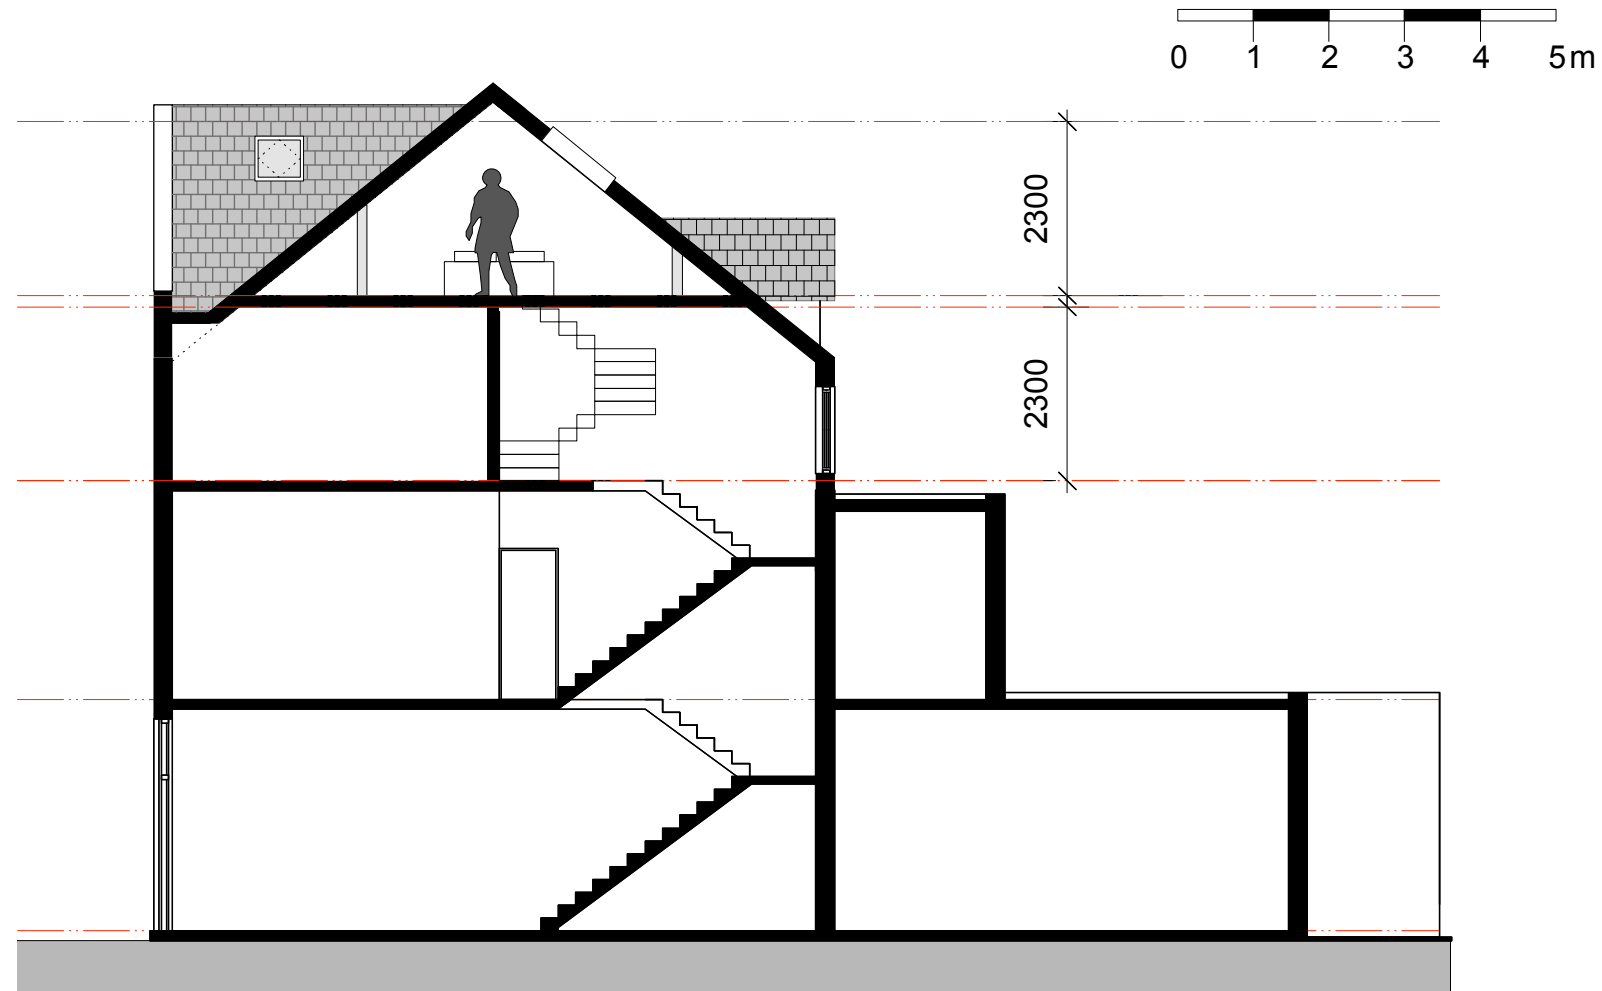

Section A-A (proposed)

revisions

A - 20/06/2014 dormer reduced in size, ceilings dropped.

B - 1/07/2014 rear dormer removed.

C - 26/01/2015 reposition of rooflights.



77TH FLOOR (+44) 07515651778
E: amy@77thfloor.com

Project
117 Kentish Town Road, London,
NW1 8PB

Title
Proposed Elevations & Section

Drawing No	Revision	Scale	Date
157 05	C	1:100 @A3	May 2014

Do not scale off this drawings. All dimensions to be checked on site prior to beginning works. report immediately in writing to project architect if any discrepancies are found between this drawing and the information recirded on site or give elsewhere.