



revisions

A 20/06/2014 dormer reduced in size, stair amendment, roof plan added.


B - 1/07/2014 rear dormer removed.

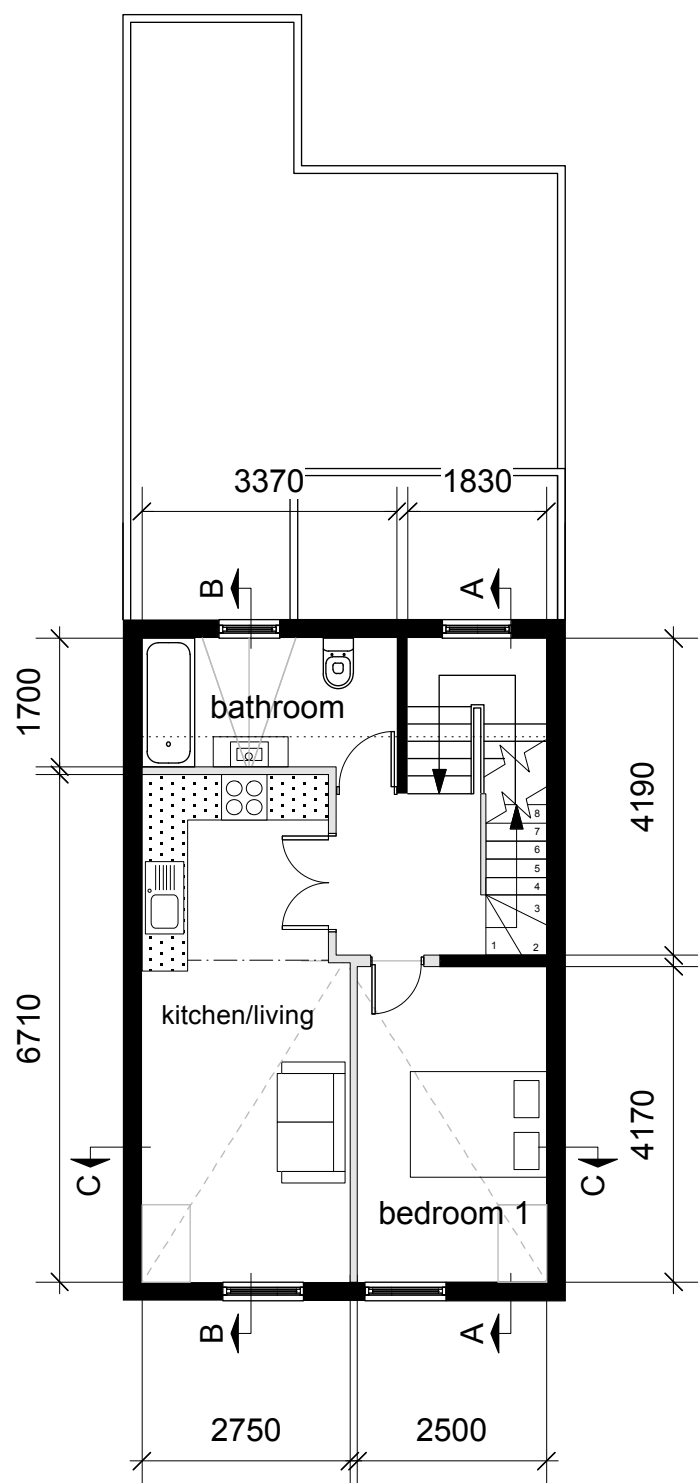

Proposed Second Floor Plan

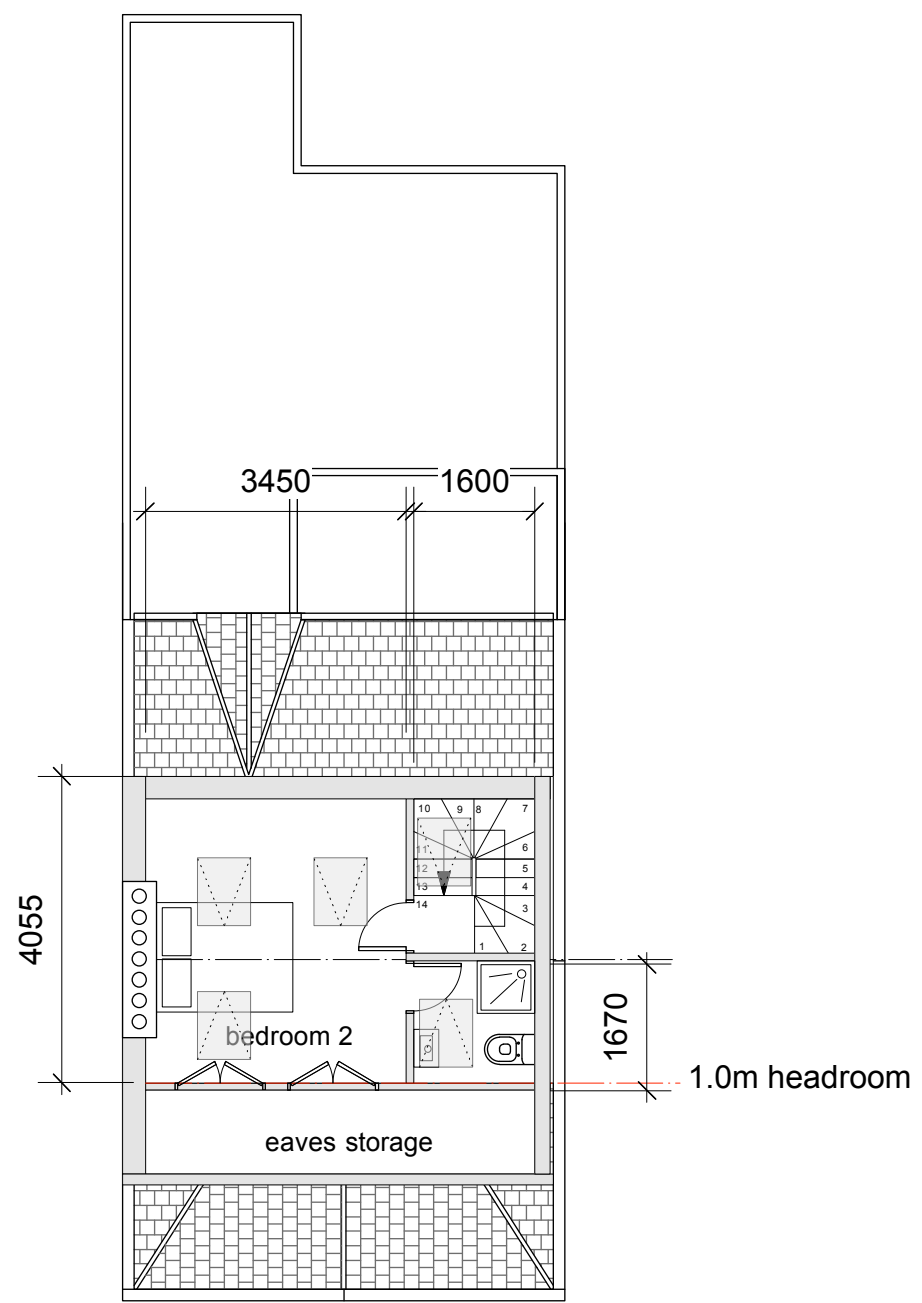

Proposed Third Floor Plan

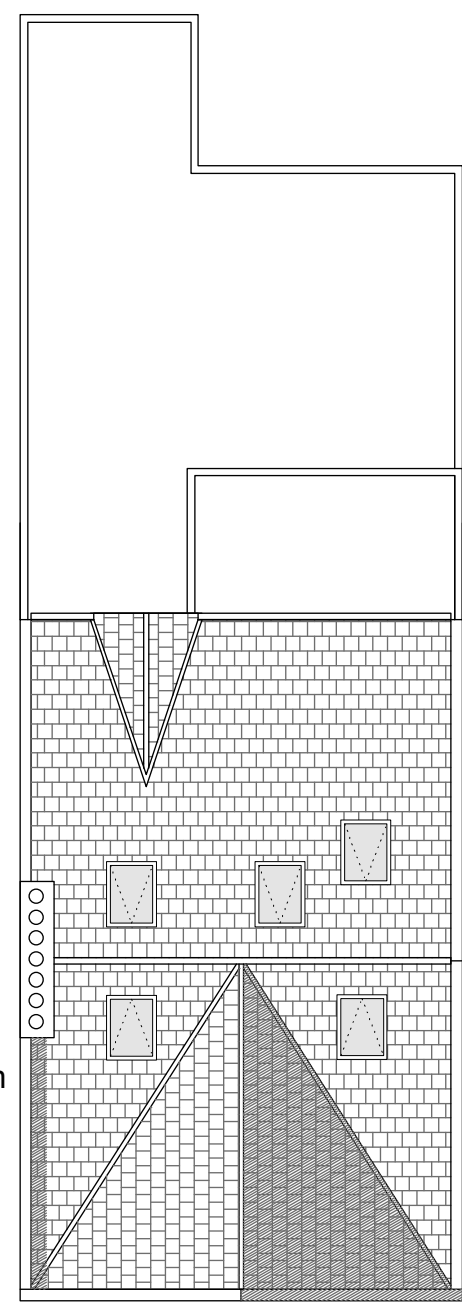

Proposed Roof Plan

Project
117 Kentish Town Road, London,
NW1 8PB

Title
Proposed Floor Plans

Drawing No	Revision	Scale	Date
157 04	B	1:100 @A3	May 2014

Do not scale off this drawings. All dimensions to be checked on site prior to beginning works. report immediately in writing to project architect if any discrepancies are found between this drawing and the information recirded on site or give elsewhere.