 
 
 

 








**General Notes:**


- G0 Site Address: Royal Free Hospital, Pond Street, NW3 2QG
- G1 For Site and Grid setting out refer to HAP Setting Out drawing Dwg No tbc.
- G2 All dimensions to be checked on site.
- G3 Any discrepancies between drawings to be reported to the Architect immediately.
- G4 All Levels are above ordnance datum (AOD)  
New Levels are shown thus:  $\text{+20.345}$   
Existing Levels are shown thus:  $\text{EX+20.345}$   
Retained Existing Levels:  $\text{EX+20.345}$
- G5 Use figured dimensions only: Do not scale from drawings. IF IN DOUBT, ASK.
- G6 Refer to Structural Engineers drawings for all structural and services information.
- G7 Refer to Abell Nepp drawings and specifications for setting out and details of equipment and furniture layouts, including locations and sizes of all sinks, wash-hand basins and risers.
- G8 Refer to relevant specialist consultants for design relating to Access, Fire, Acoustics, Lighting, BREEM, Equipment and Commissioning.
- G9 Refer to Landscape Architects drawings and specifications for landscaping information.
- G10 For tolerances see the Design Drawings and Specifications.
- G11 This drawing is indicative of the visual & performance requirements only. The Contractor is responsible for the detailed design and co-ordination of the installation within the parameters defined in the specification, design drawings, contract terms and contract documents.
- G12 Room numbers are shown thus: 
- G13 Door(D) & Window (W) References are shown thus: 
- G14 Clear height is shown thus:  (finished floor to finished soffit)
- G15 System Reference Sheet (SRS) Codes shown thus: 
- G16 Finishes are shown thus:   
- G17 Setting Out Points shown thus: 
- G18 Refer to A. R/FMR 9800 for SRS Codes and Architectural Specification.

**General Notes:**

- Refer to Greenhatch drawings for the extent of surveyed area.
- If there are any discrepancies between drawings refer to the Stage D architectural drawings as the controlled set.

**Key:**

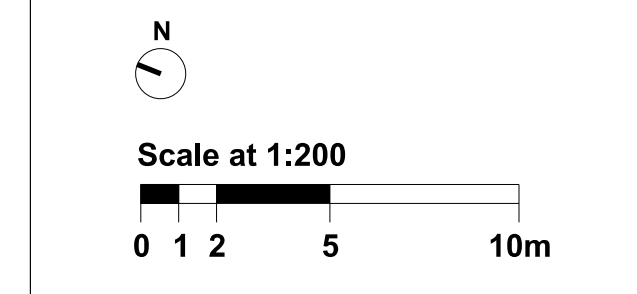-  Indicative Information: Not part of surveyed area
-  Site boundary (GIA)
-  Area for which the application is being made



Work Package	Cost Check	Info/Briefing	Tender	Contract	Construction

Date	Rev.	Description	Approved By
03.10.2014	A	For planning application client sign-off	
18.10.2014	B	Update for planning application client sign-off	
27.10.2014	C	Submitted for planning	
03.02.2015	D	Amendments to roof apparatus	

Date	Rev.	Description	Approved By
03.10.2014	A	For planning application client sign-off	
18.10.2014	B	Update for planning application client sign-off	
27.10.2014	C	Submitted for planning	
03.02.2015	D	Amendments to roof apparatus	

Project	Pears Building
Subject	Level 07 Roof Plan
Architects	Hopkins Architects Partnership LLP 27 Broadley Terrace, London, NW1 6LG T: 020 7724 1751 E: mail@hopkins.co.uk

Sort Code	Drawing Number	Rev.
A/R/FMR	2007	D
Date	03.10.2014	Scale 1:200 at A1