




PROPOSED PLAN
 Scale 1:50

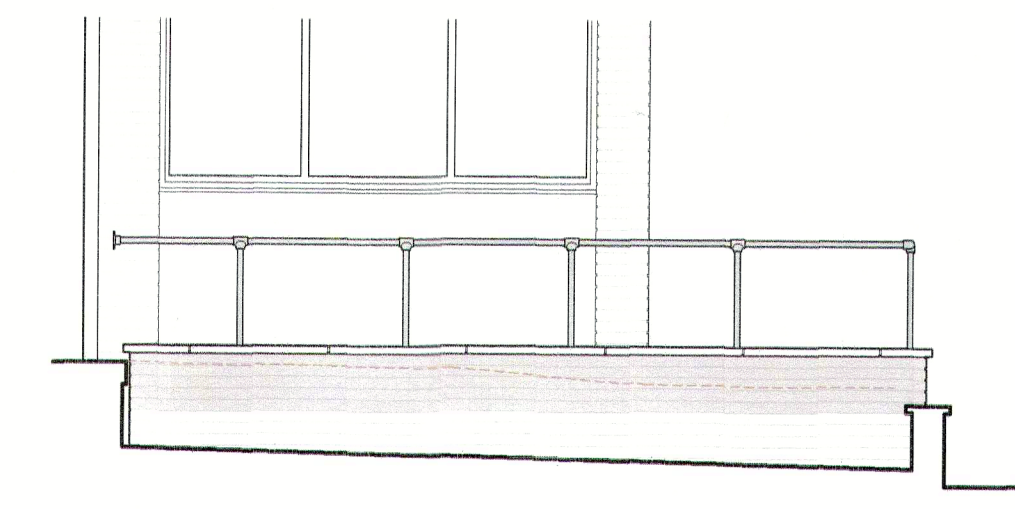


PROPOSED SIDE ELEVATION
 Scale 1:50

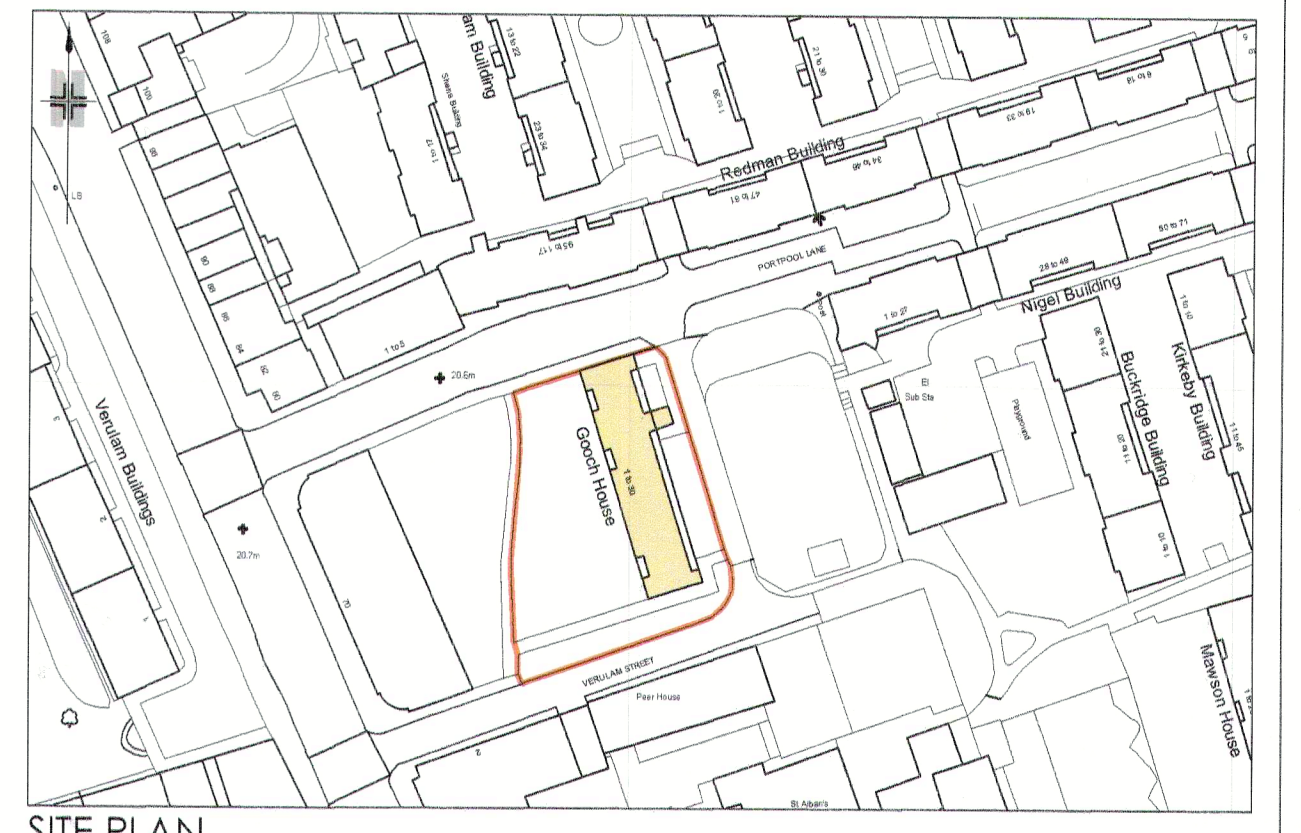


SITE PLAN
 Scale 1:1250

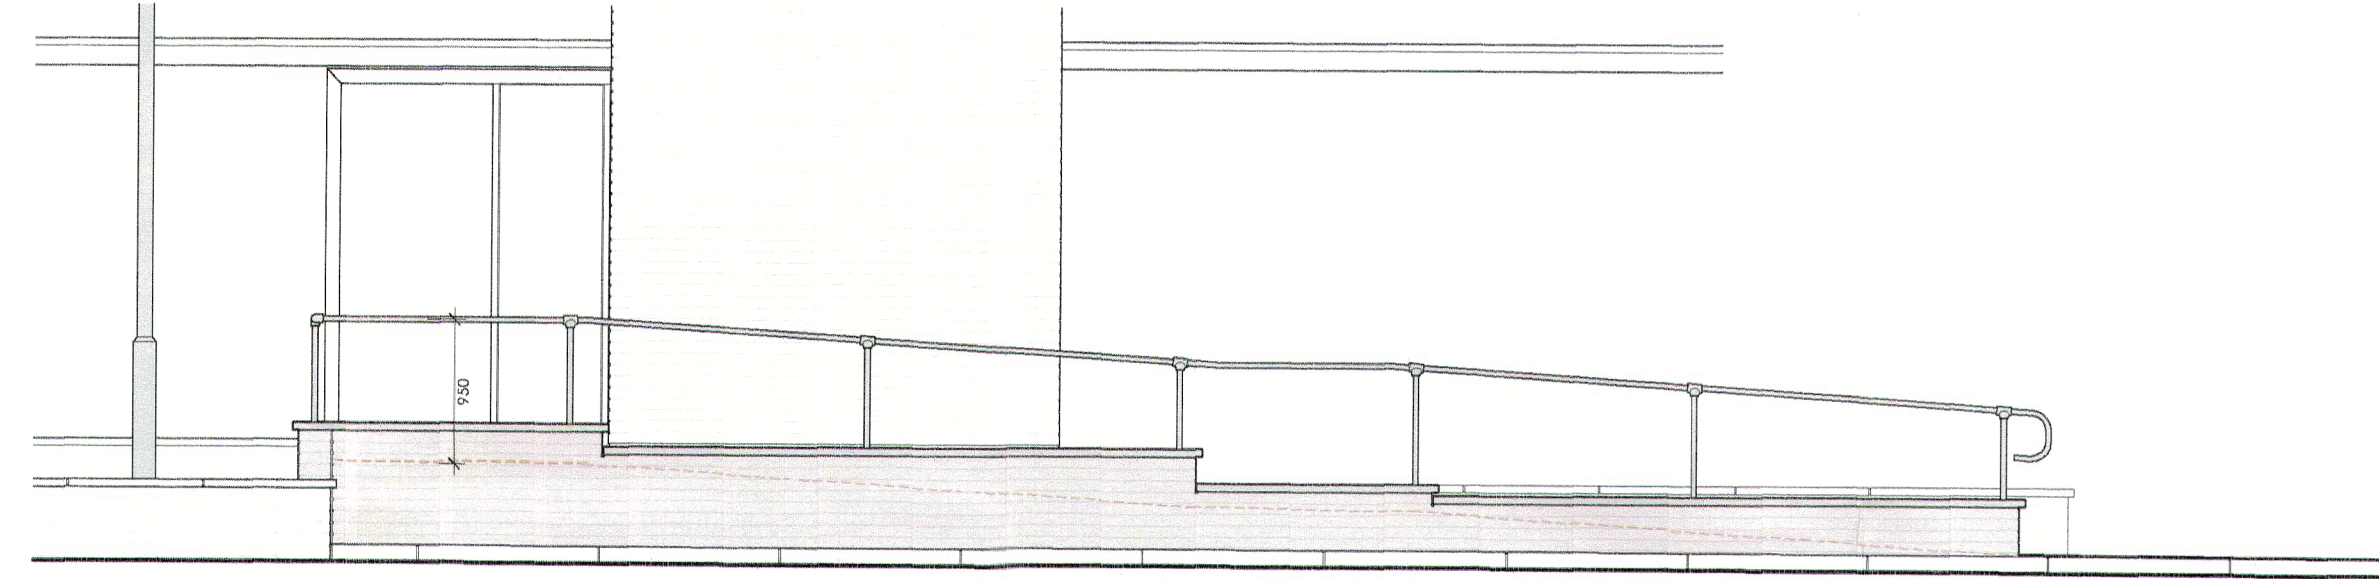


PROPOSED FRONT ELEVATION
 Scale 1:50

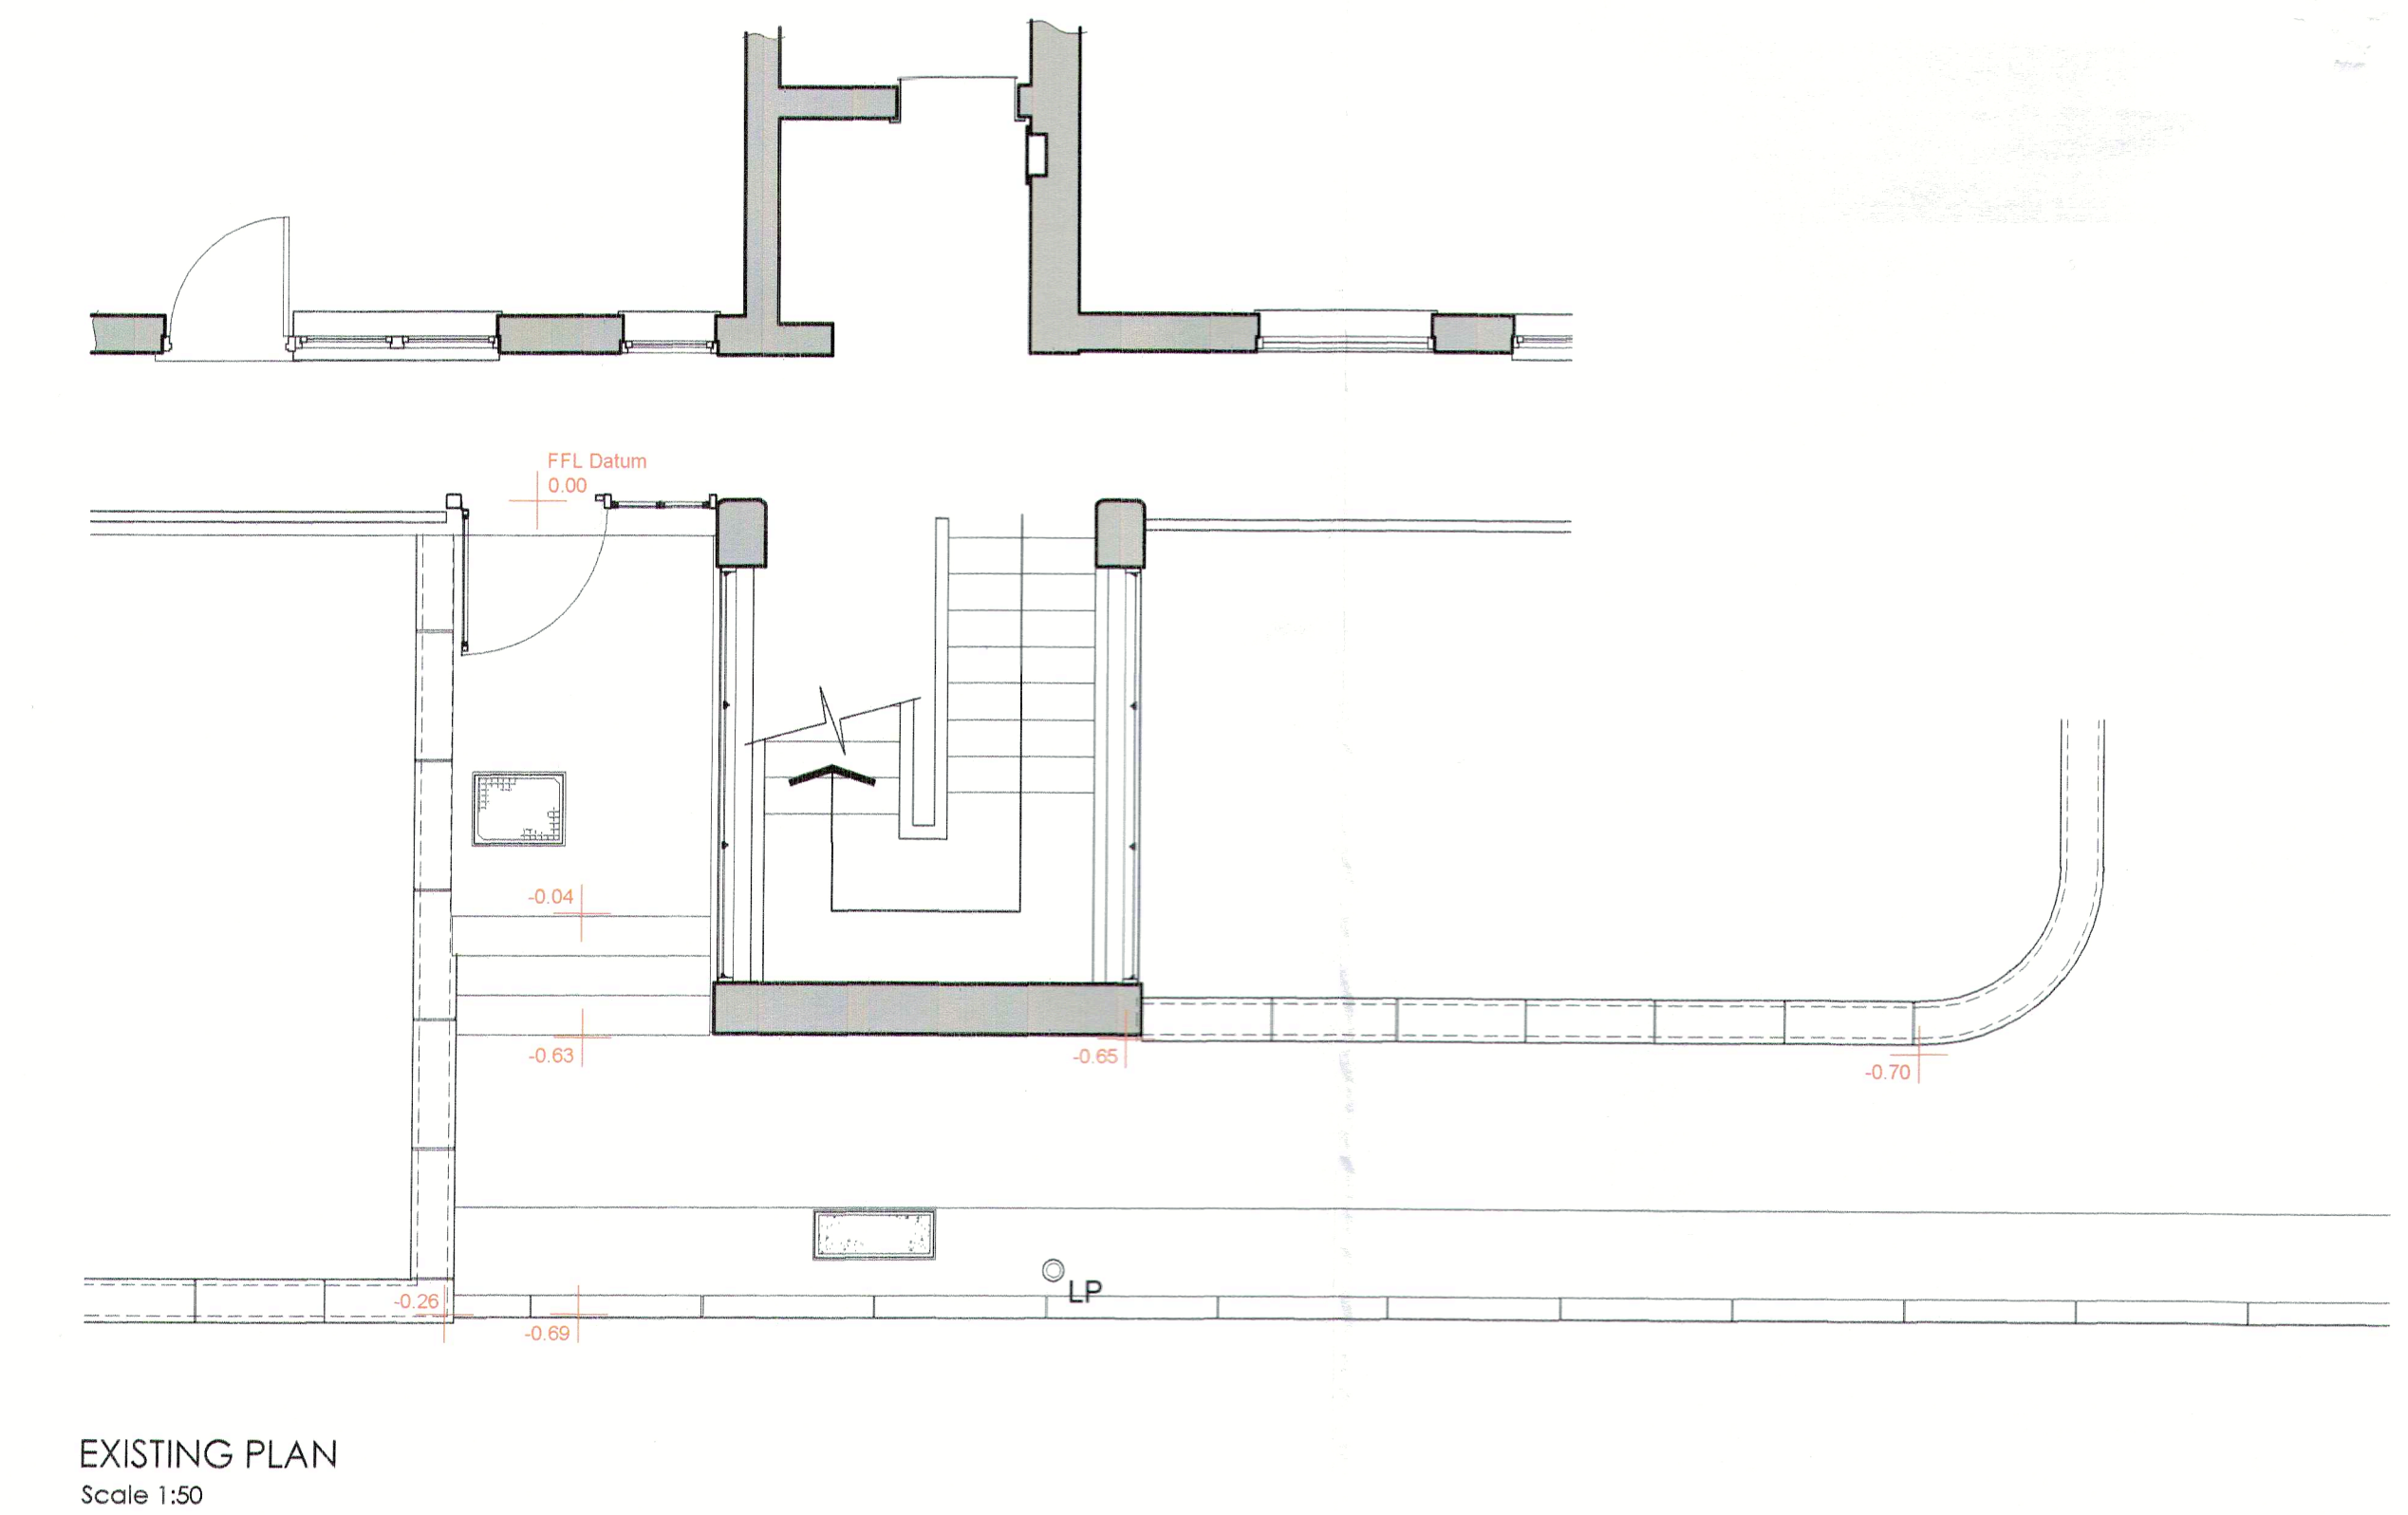

EXISTING PLAN
 Scale 1:50

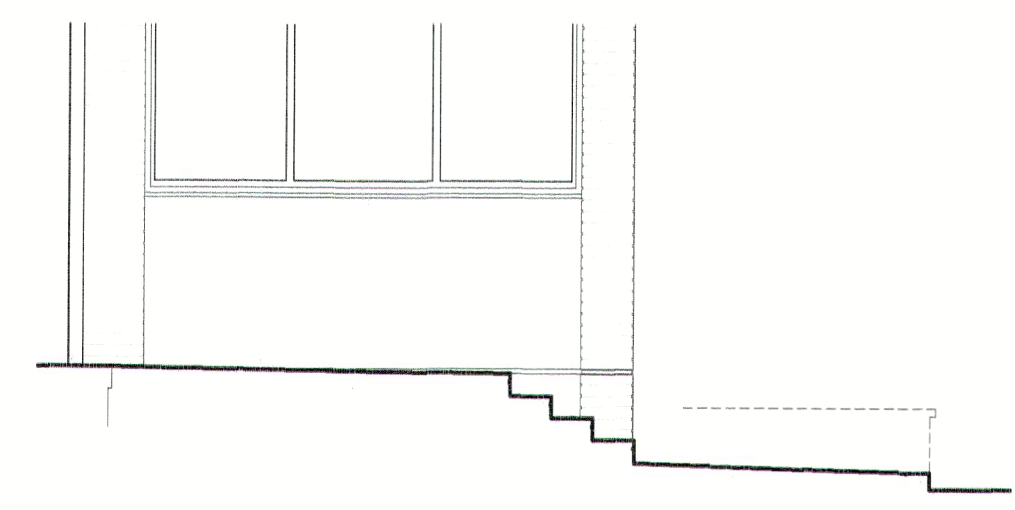

EXISTING SIDE ELEVATION
 Scale 1:50

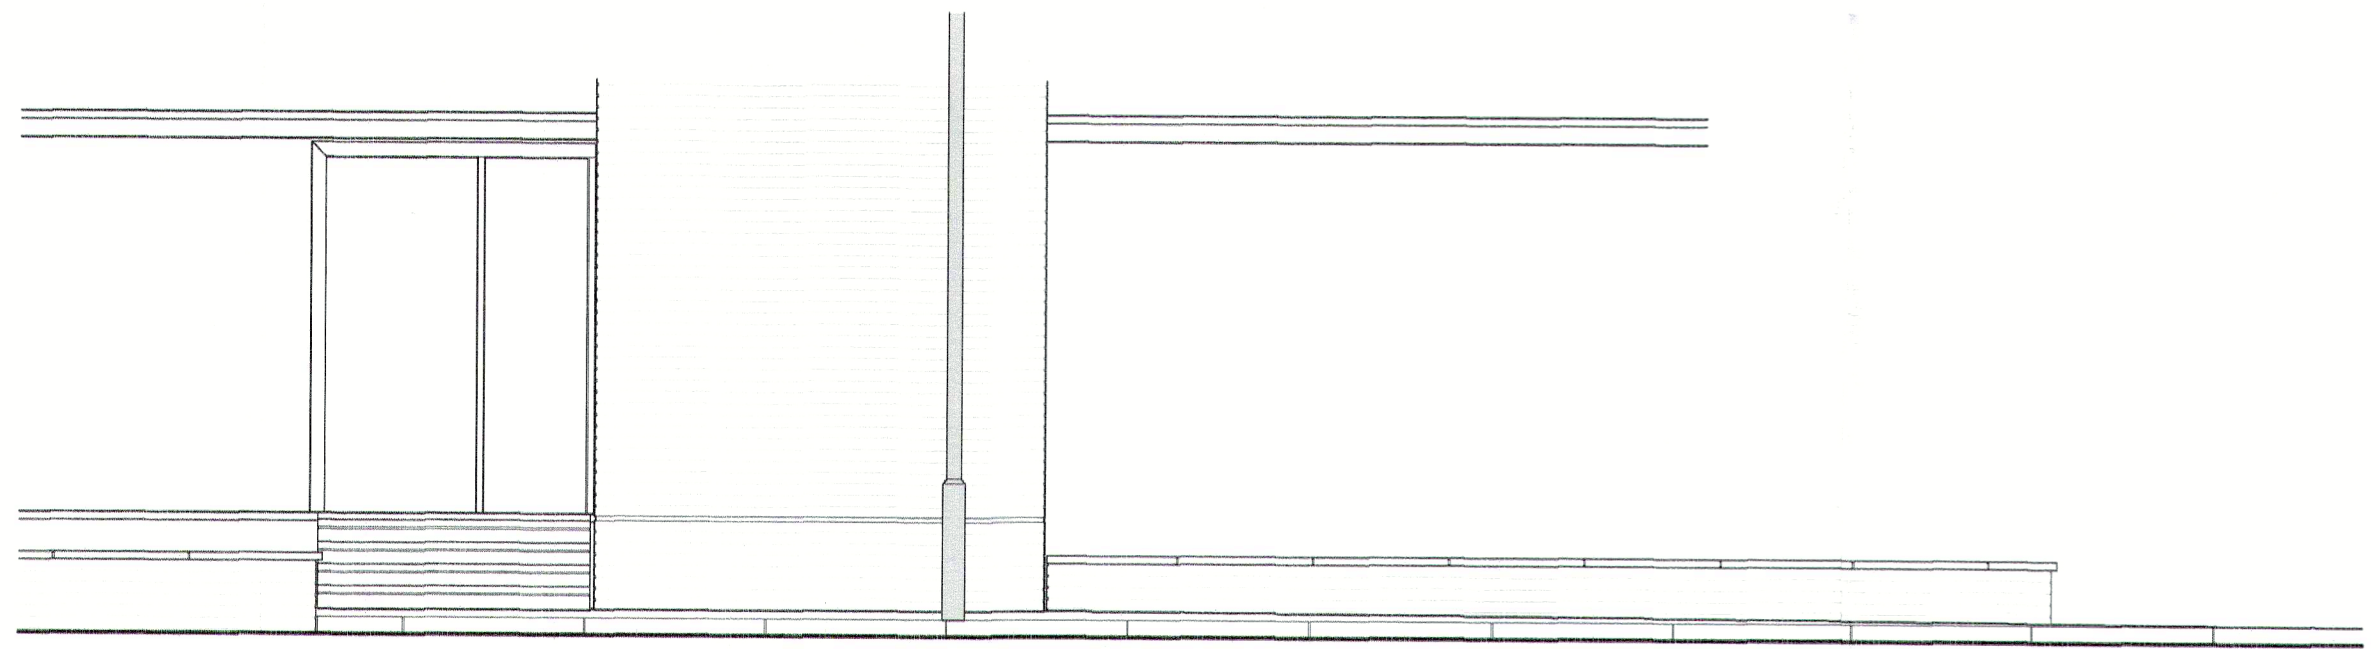

EXISTING FRONT ELEVATION
 Scale 1:50

PLANNING ISSUE

PL1	22:01:15	PLANNING ISSUE	JDC	KAS
P1	28:11:14	INITIAL PRELIMINARY ISSUE	JDC	KAS
REV	DATE	DESCRIPTION	BY	APPD



CLIENT
Keepmoat
 PROMISE DELIVERED.

PROJECT
 PROPOSED ENTRANCE RAMPS TO
 GOOCH BUILDINGS
 PORTPOOL LANE
 LONDON EC1N 7UP

DRAWING TITLE
 RIGHT HAND ENTRANCE -
 EXISTING & PROPOSED PLANS &
 ELEVATIONS

DATE	Nov 2014	DWG. No.	3728.100	REV.	PL1
SCALE	1:50 (A1)				
DRAWN BY:	JDC	DATED	28:11:2014		
CHECKED BY:	KAS	DATED	28:11:2014		
APPROVAL BY:	KAS	DATED	22:01:2015		

AK DESIGN PARTNERSHIP LLP
 CHARTERED BUILDING CONSULTANCY
 BUILDING SURVEYORS
 BUILDING DESIGNERS
 PROJECT MANAGERS

111-113 VICTORIA ROAD
 ROMFORD
 ESSEX
 RM1 2LX

TEL: 01708 751772
 FAX: 01708 764056
 E-MAIL: office@akdesign.co.uk
 WEB SITE: www.akdesign.co.uk