




EXTENT OF THIS APPLICATION SHOWN WITHIN RED OUTLINE

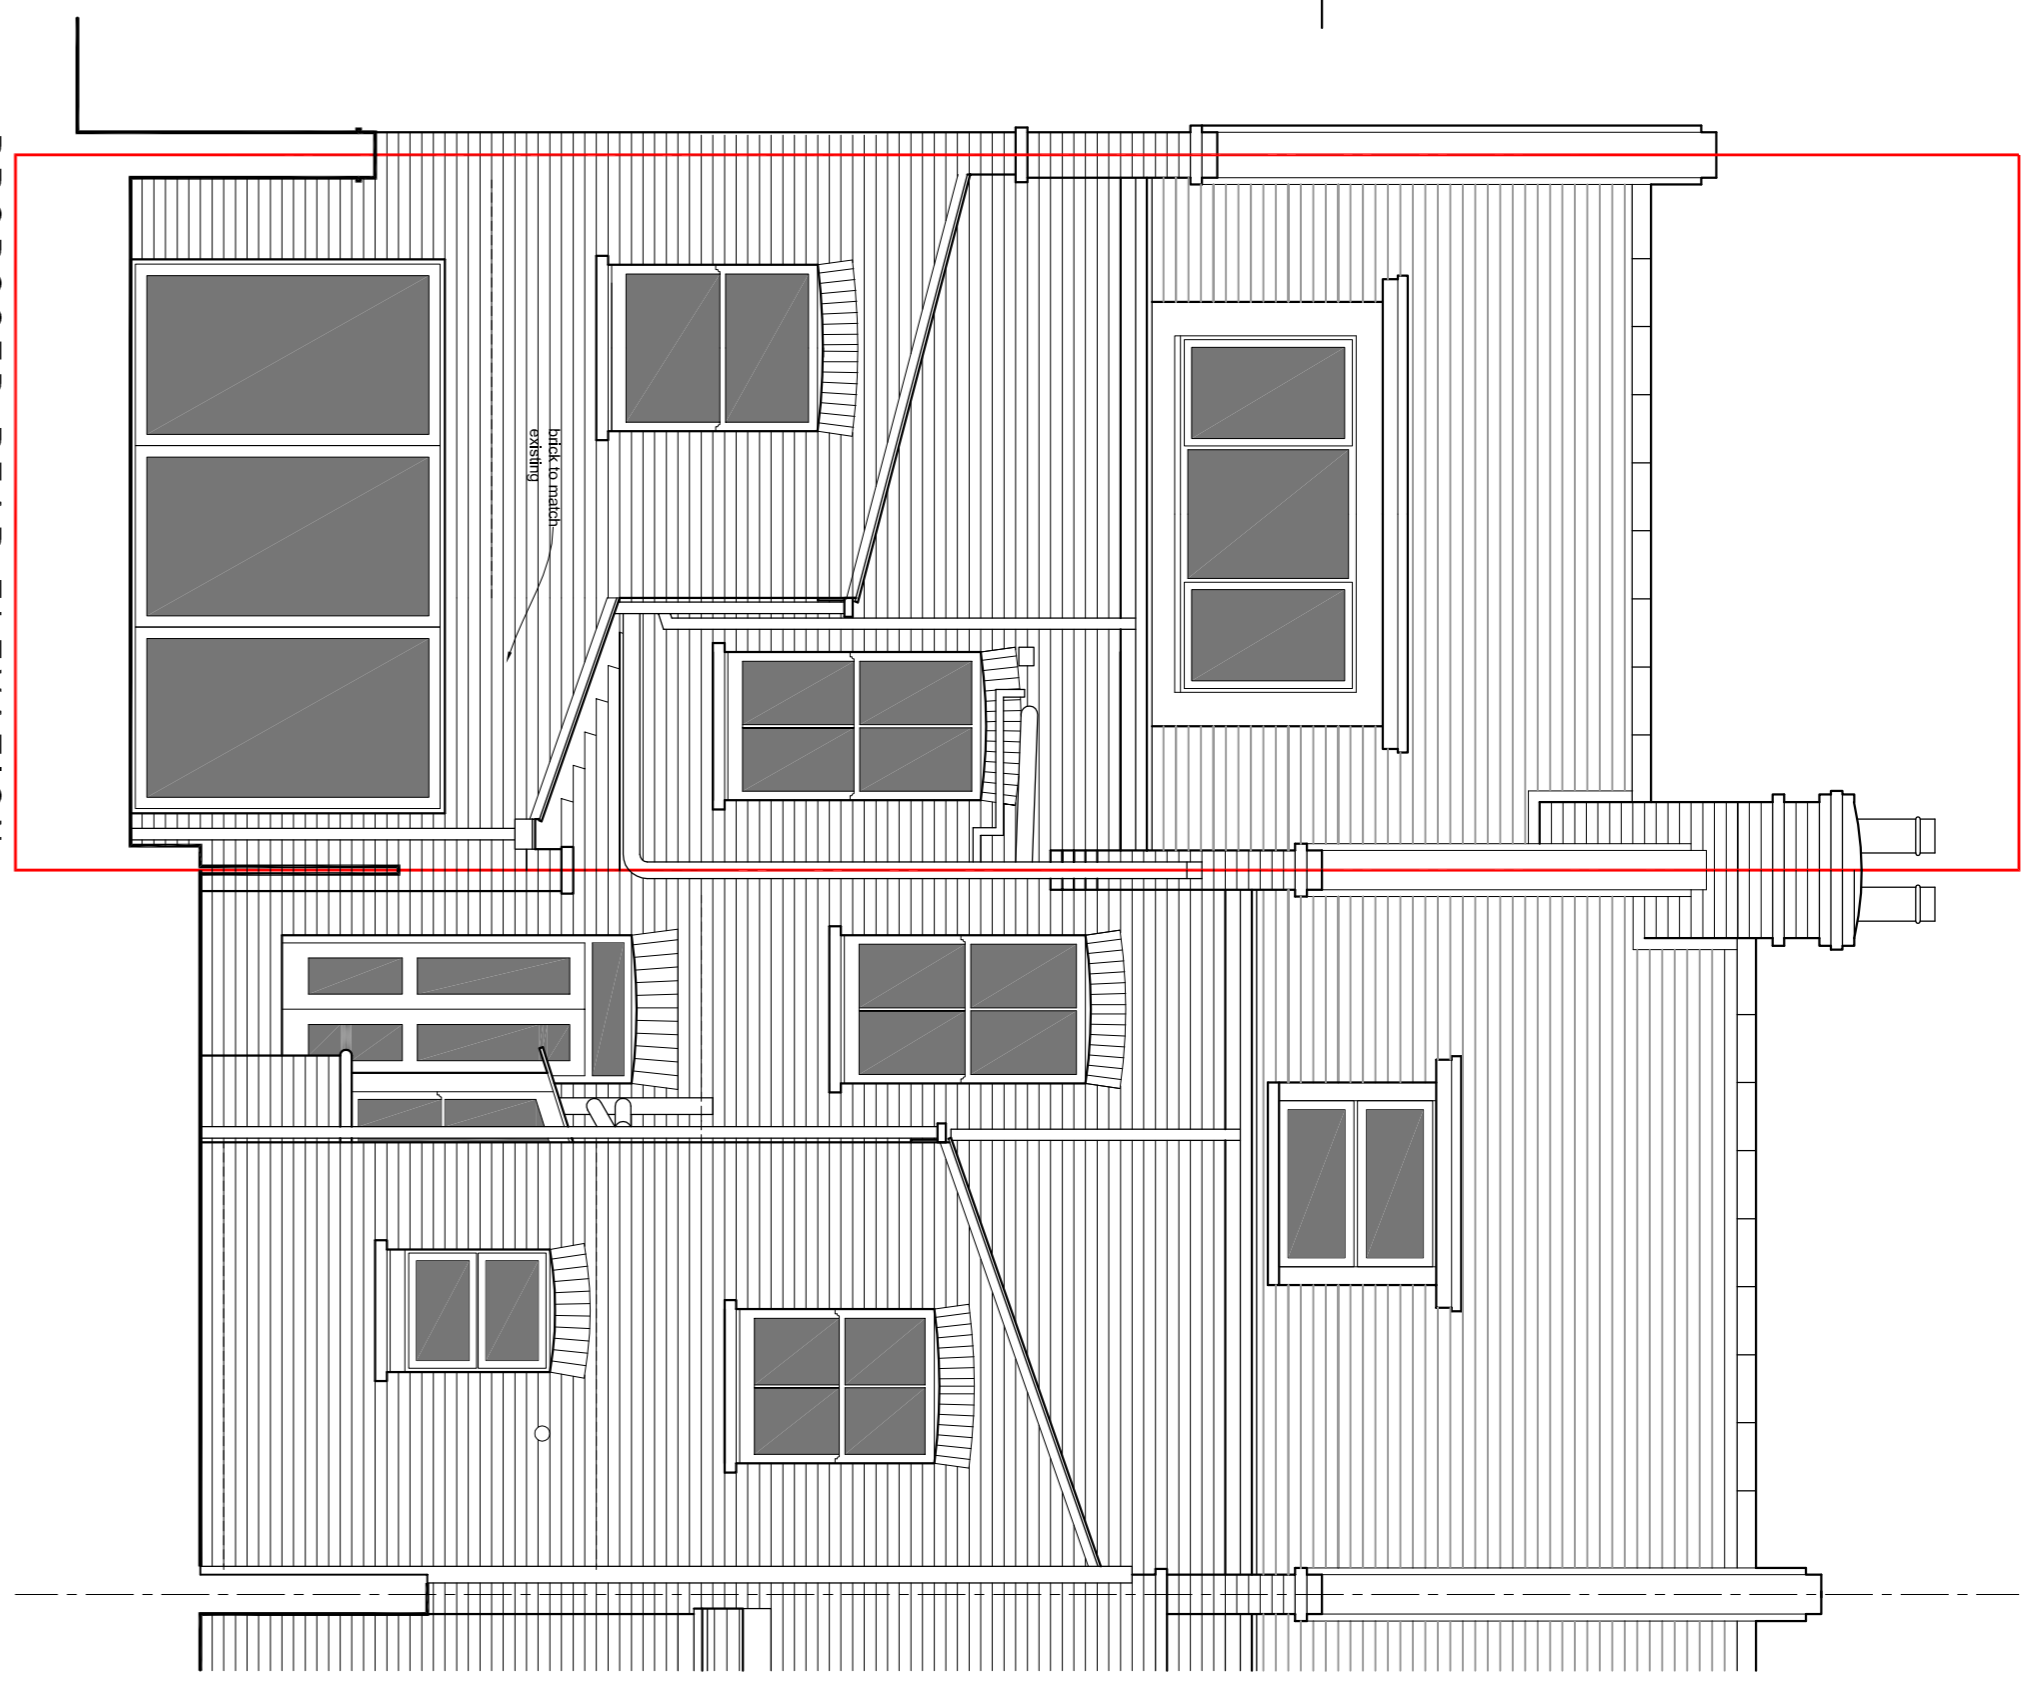

PROPOSED REAR ELEVATION

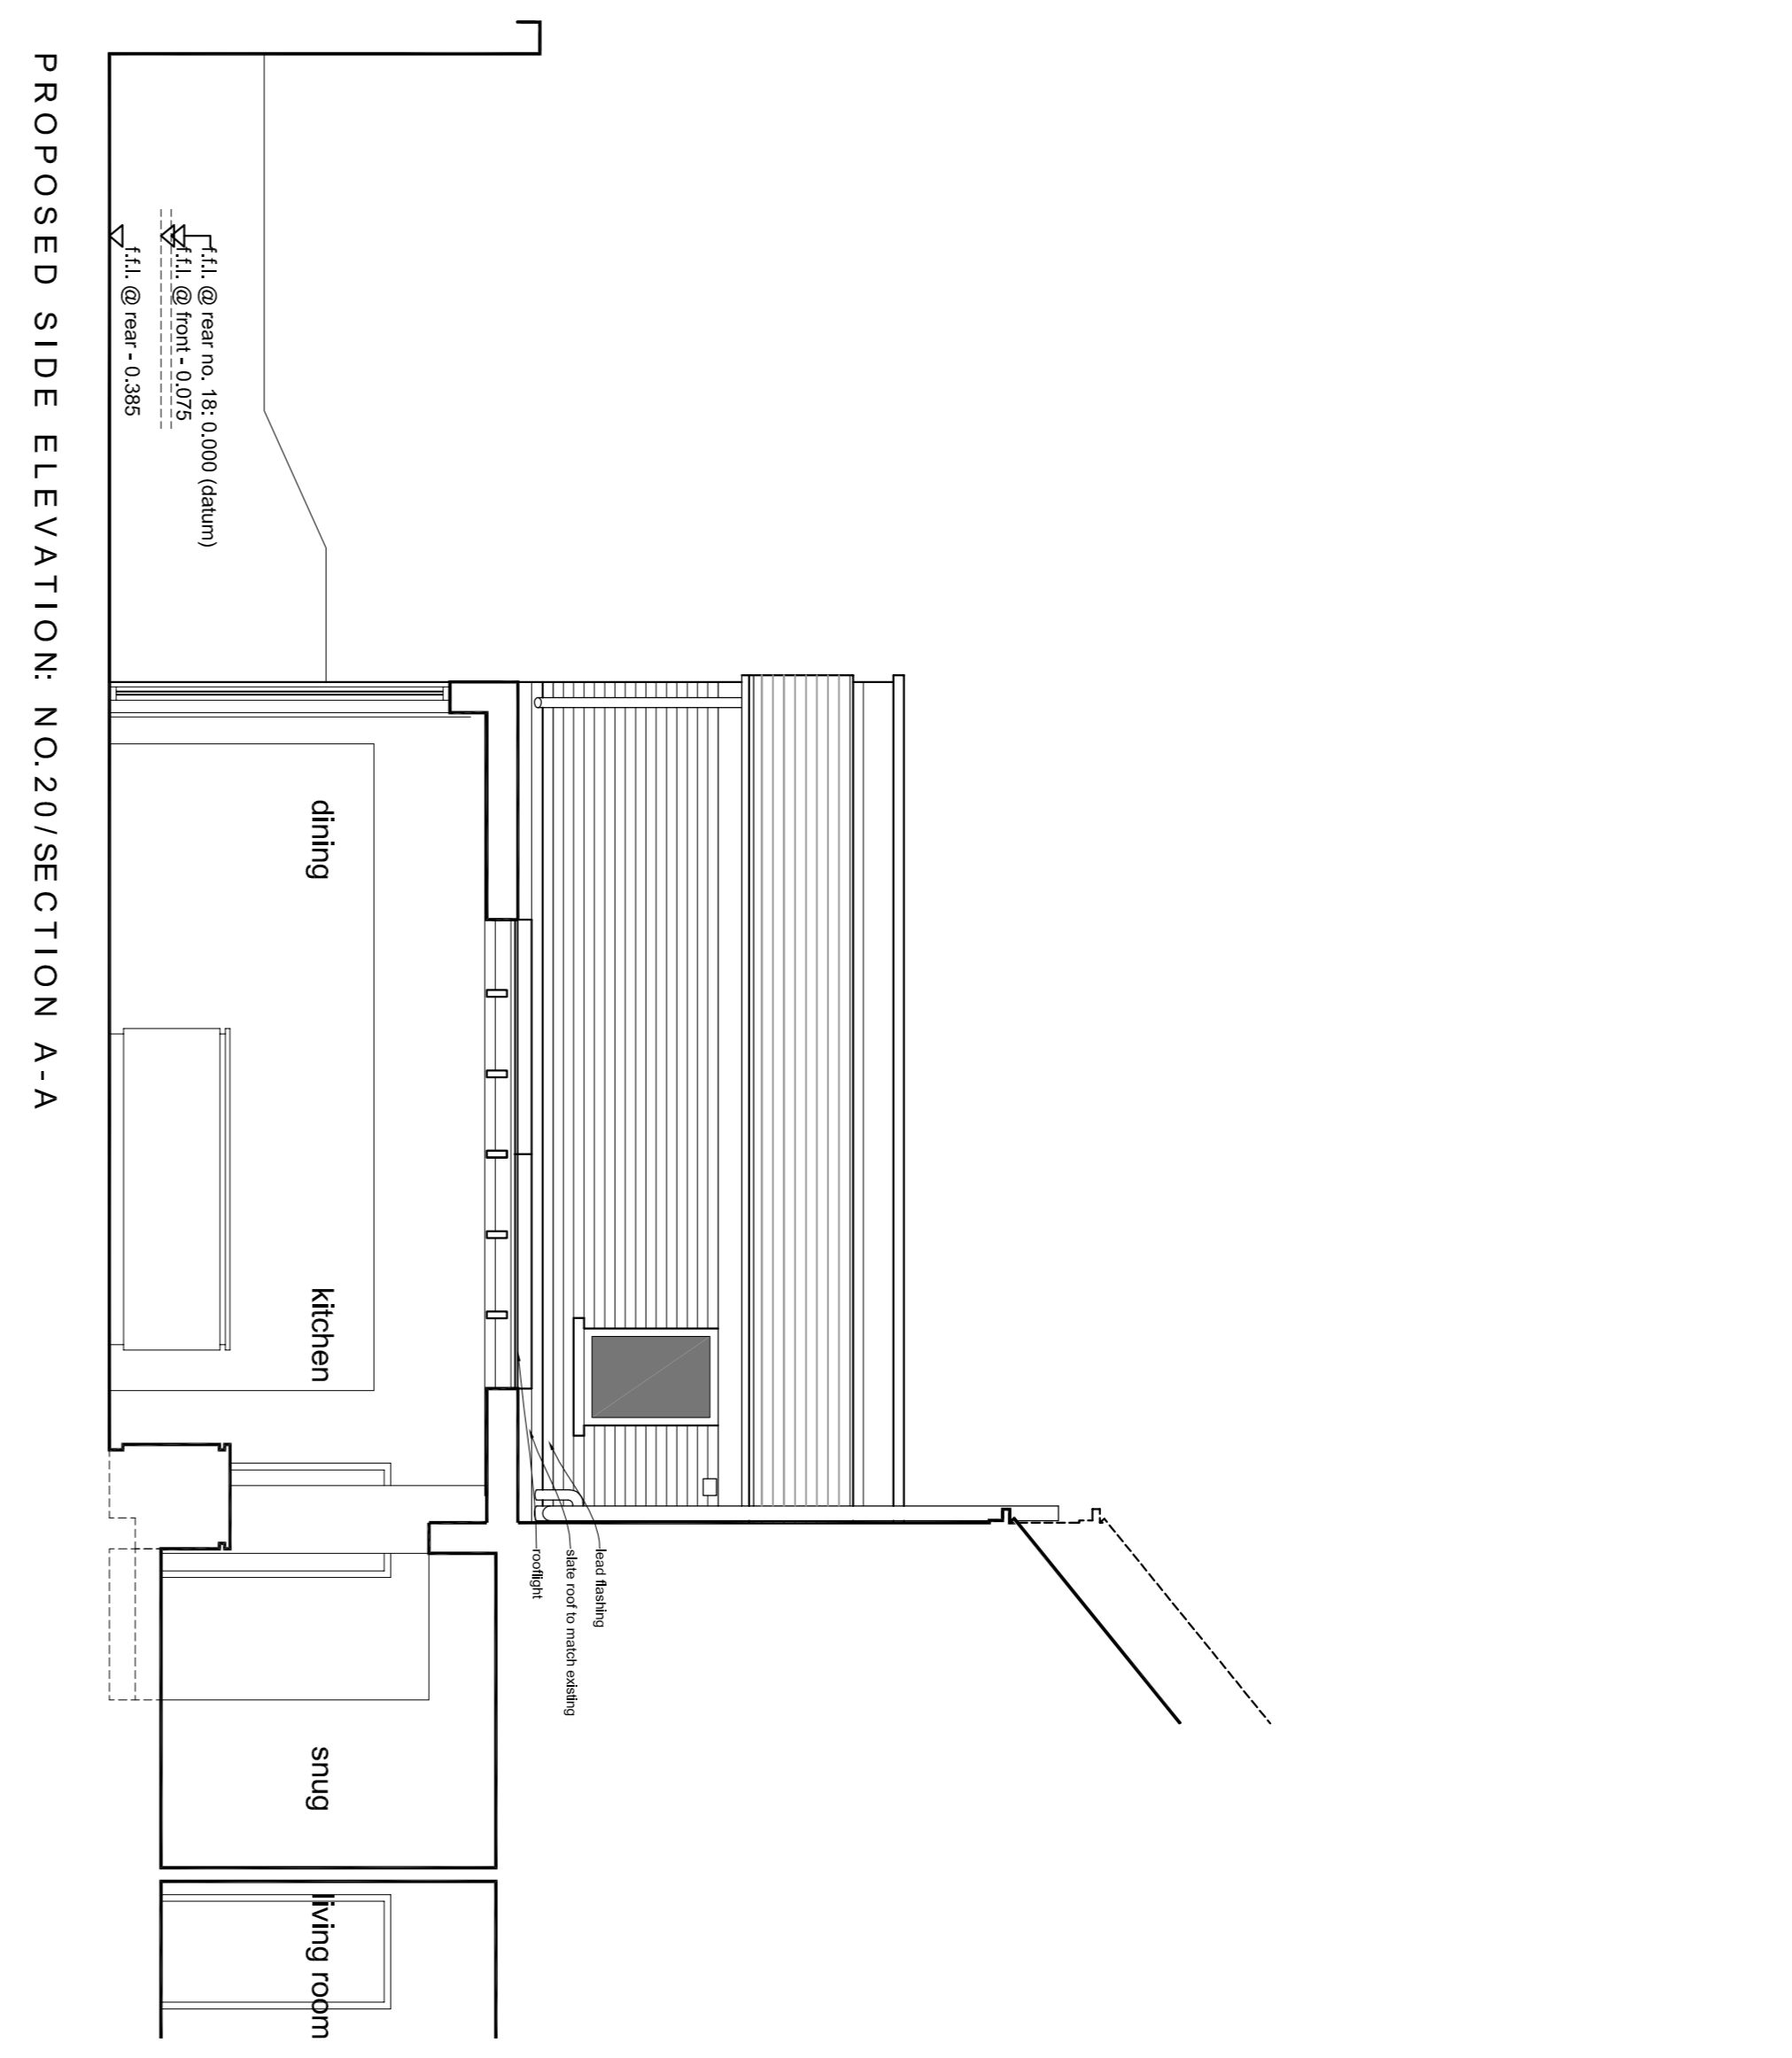


PROPOSED SIDE ELEVATION: NO.20/SECTION A-A

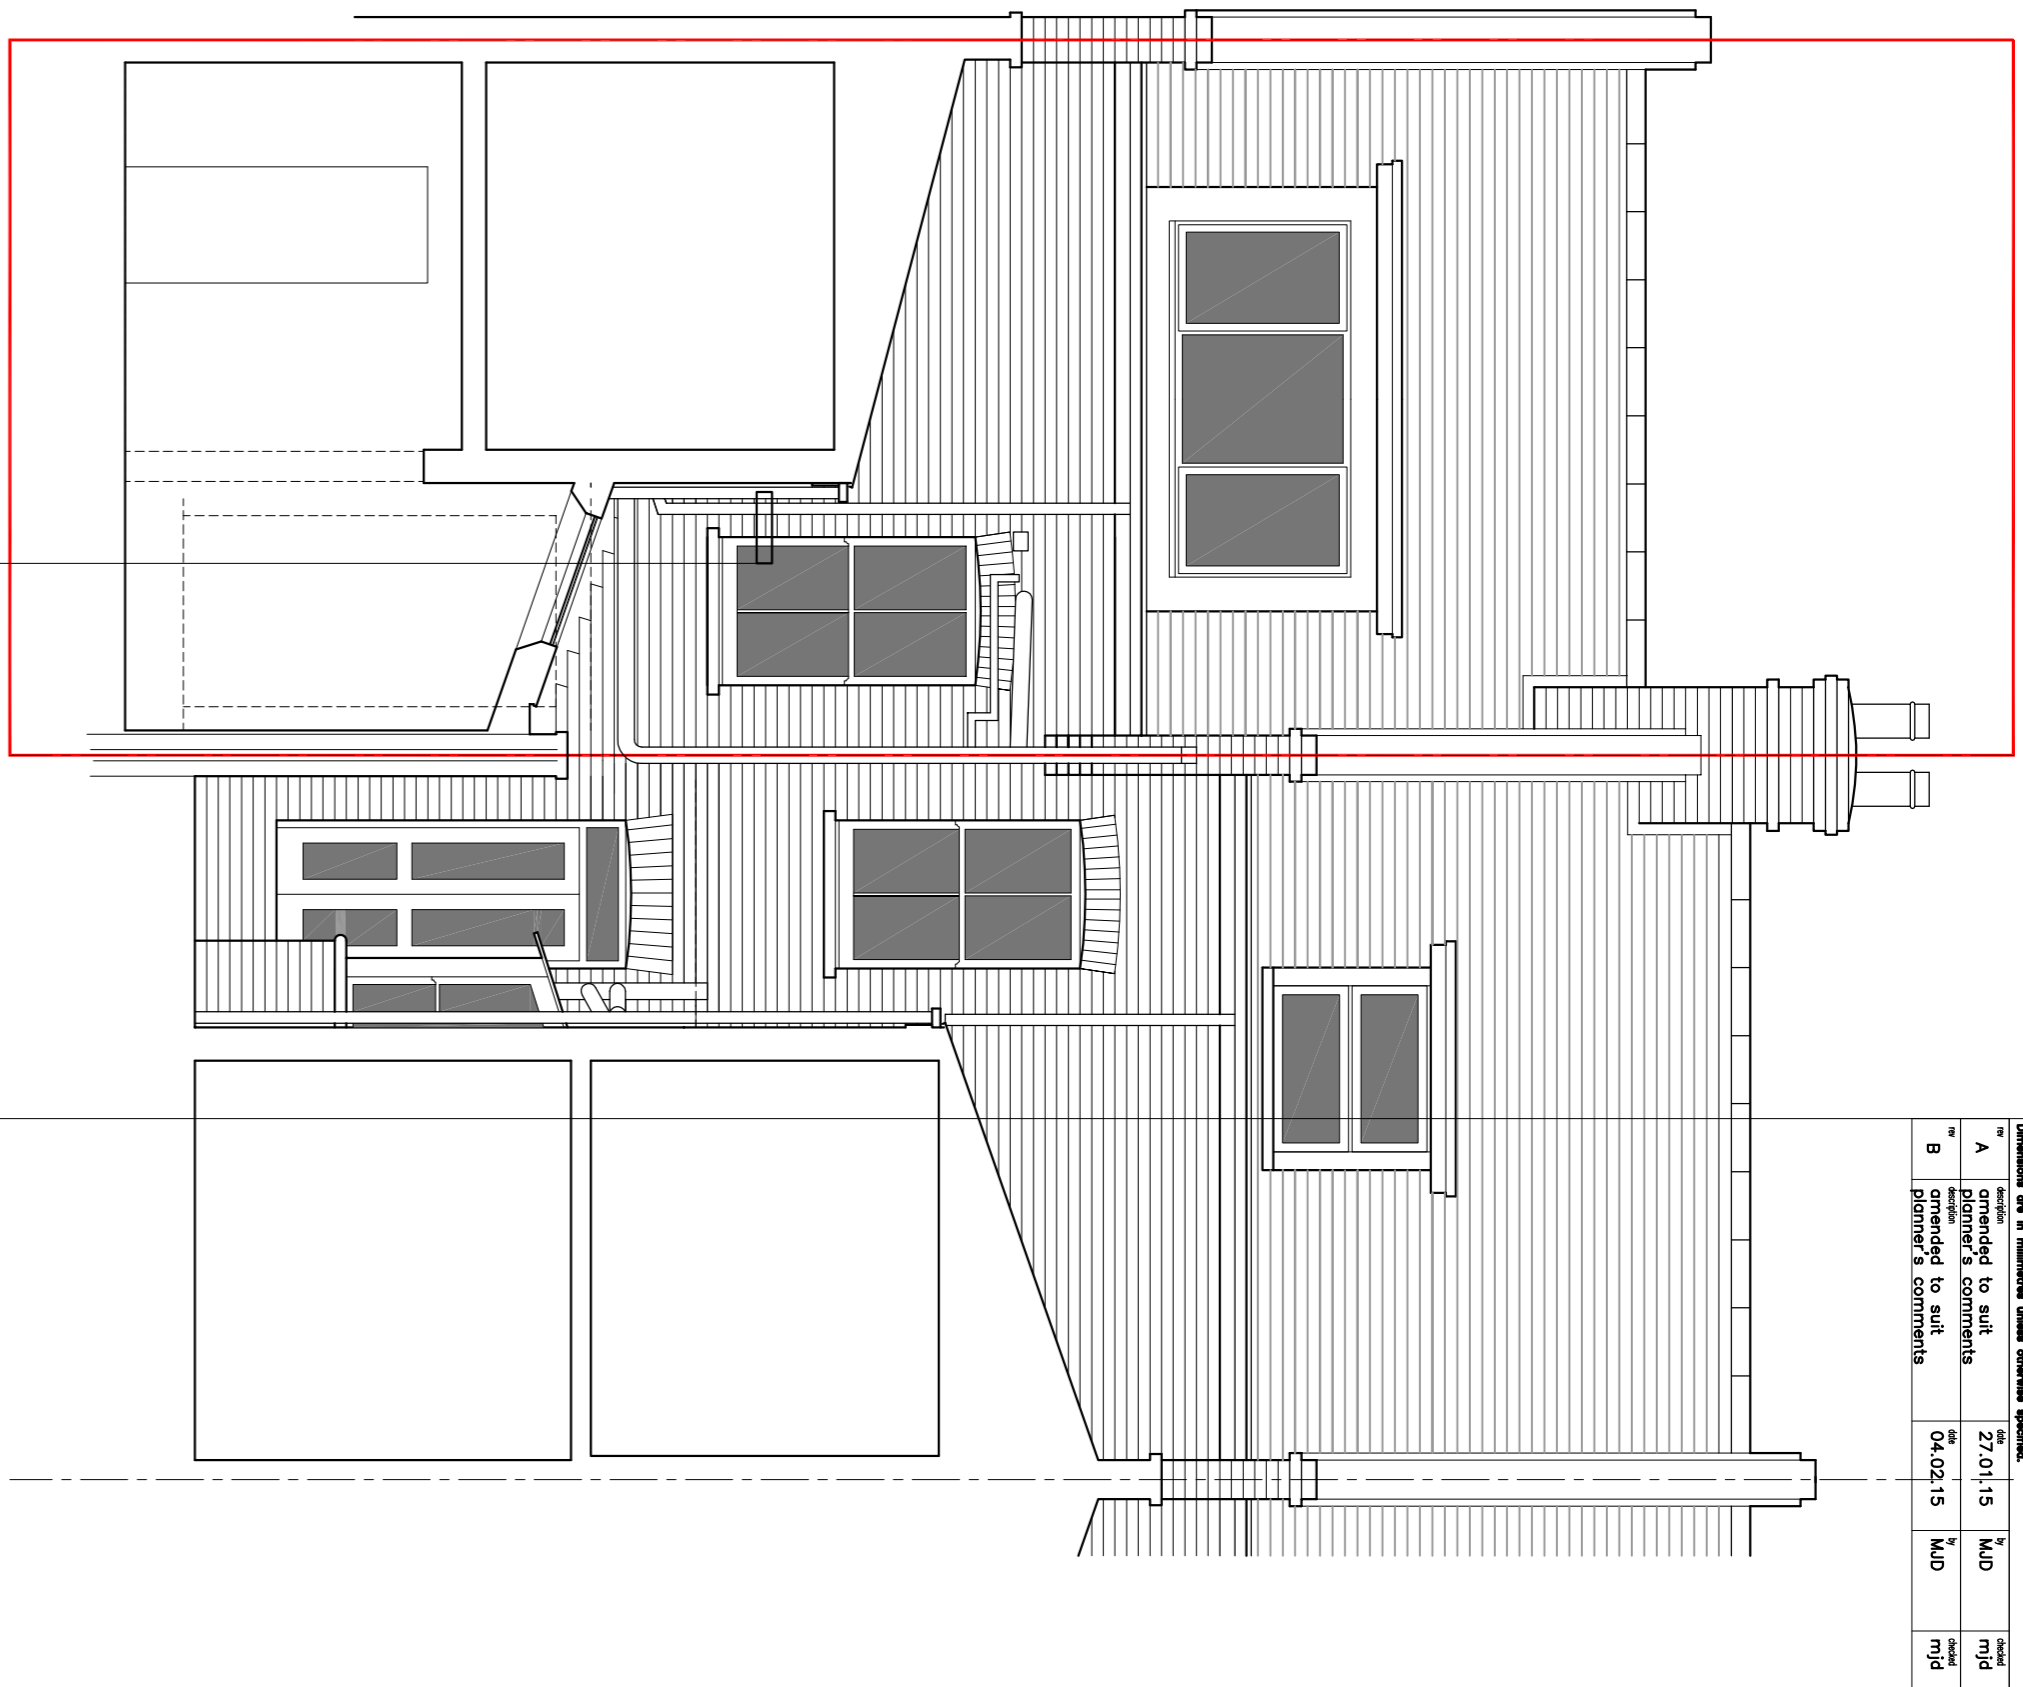


PROPOSED REAR ELEVATION / SECTION B-B

EXTENT OF THIS APPLICATION SHOWN WITHIN RED OUTLINE


Revision	Description	Date	By	Check
A	Issued for planning	27.01.15	MD	MD
B	Issued for planning	02.02.15	MD	MD

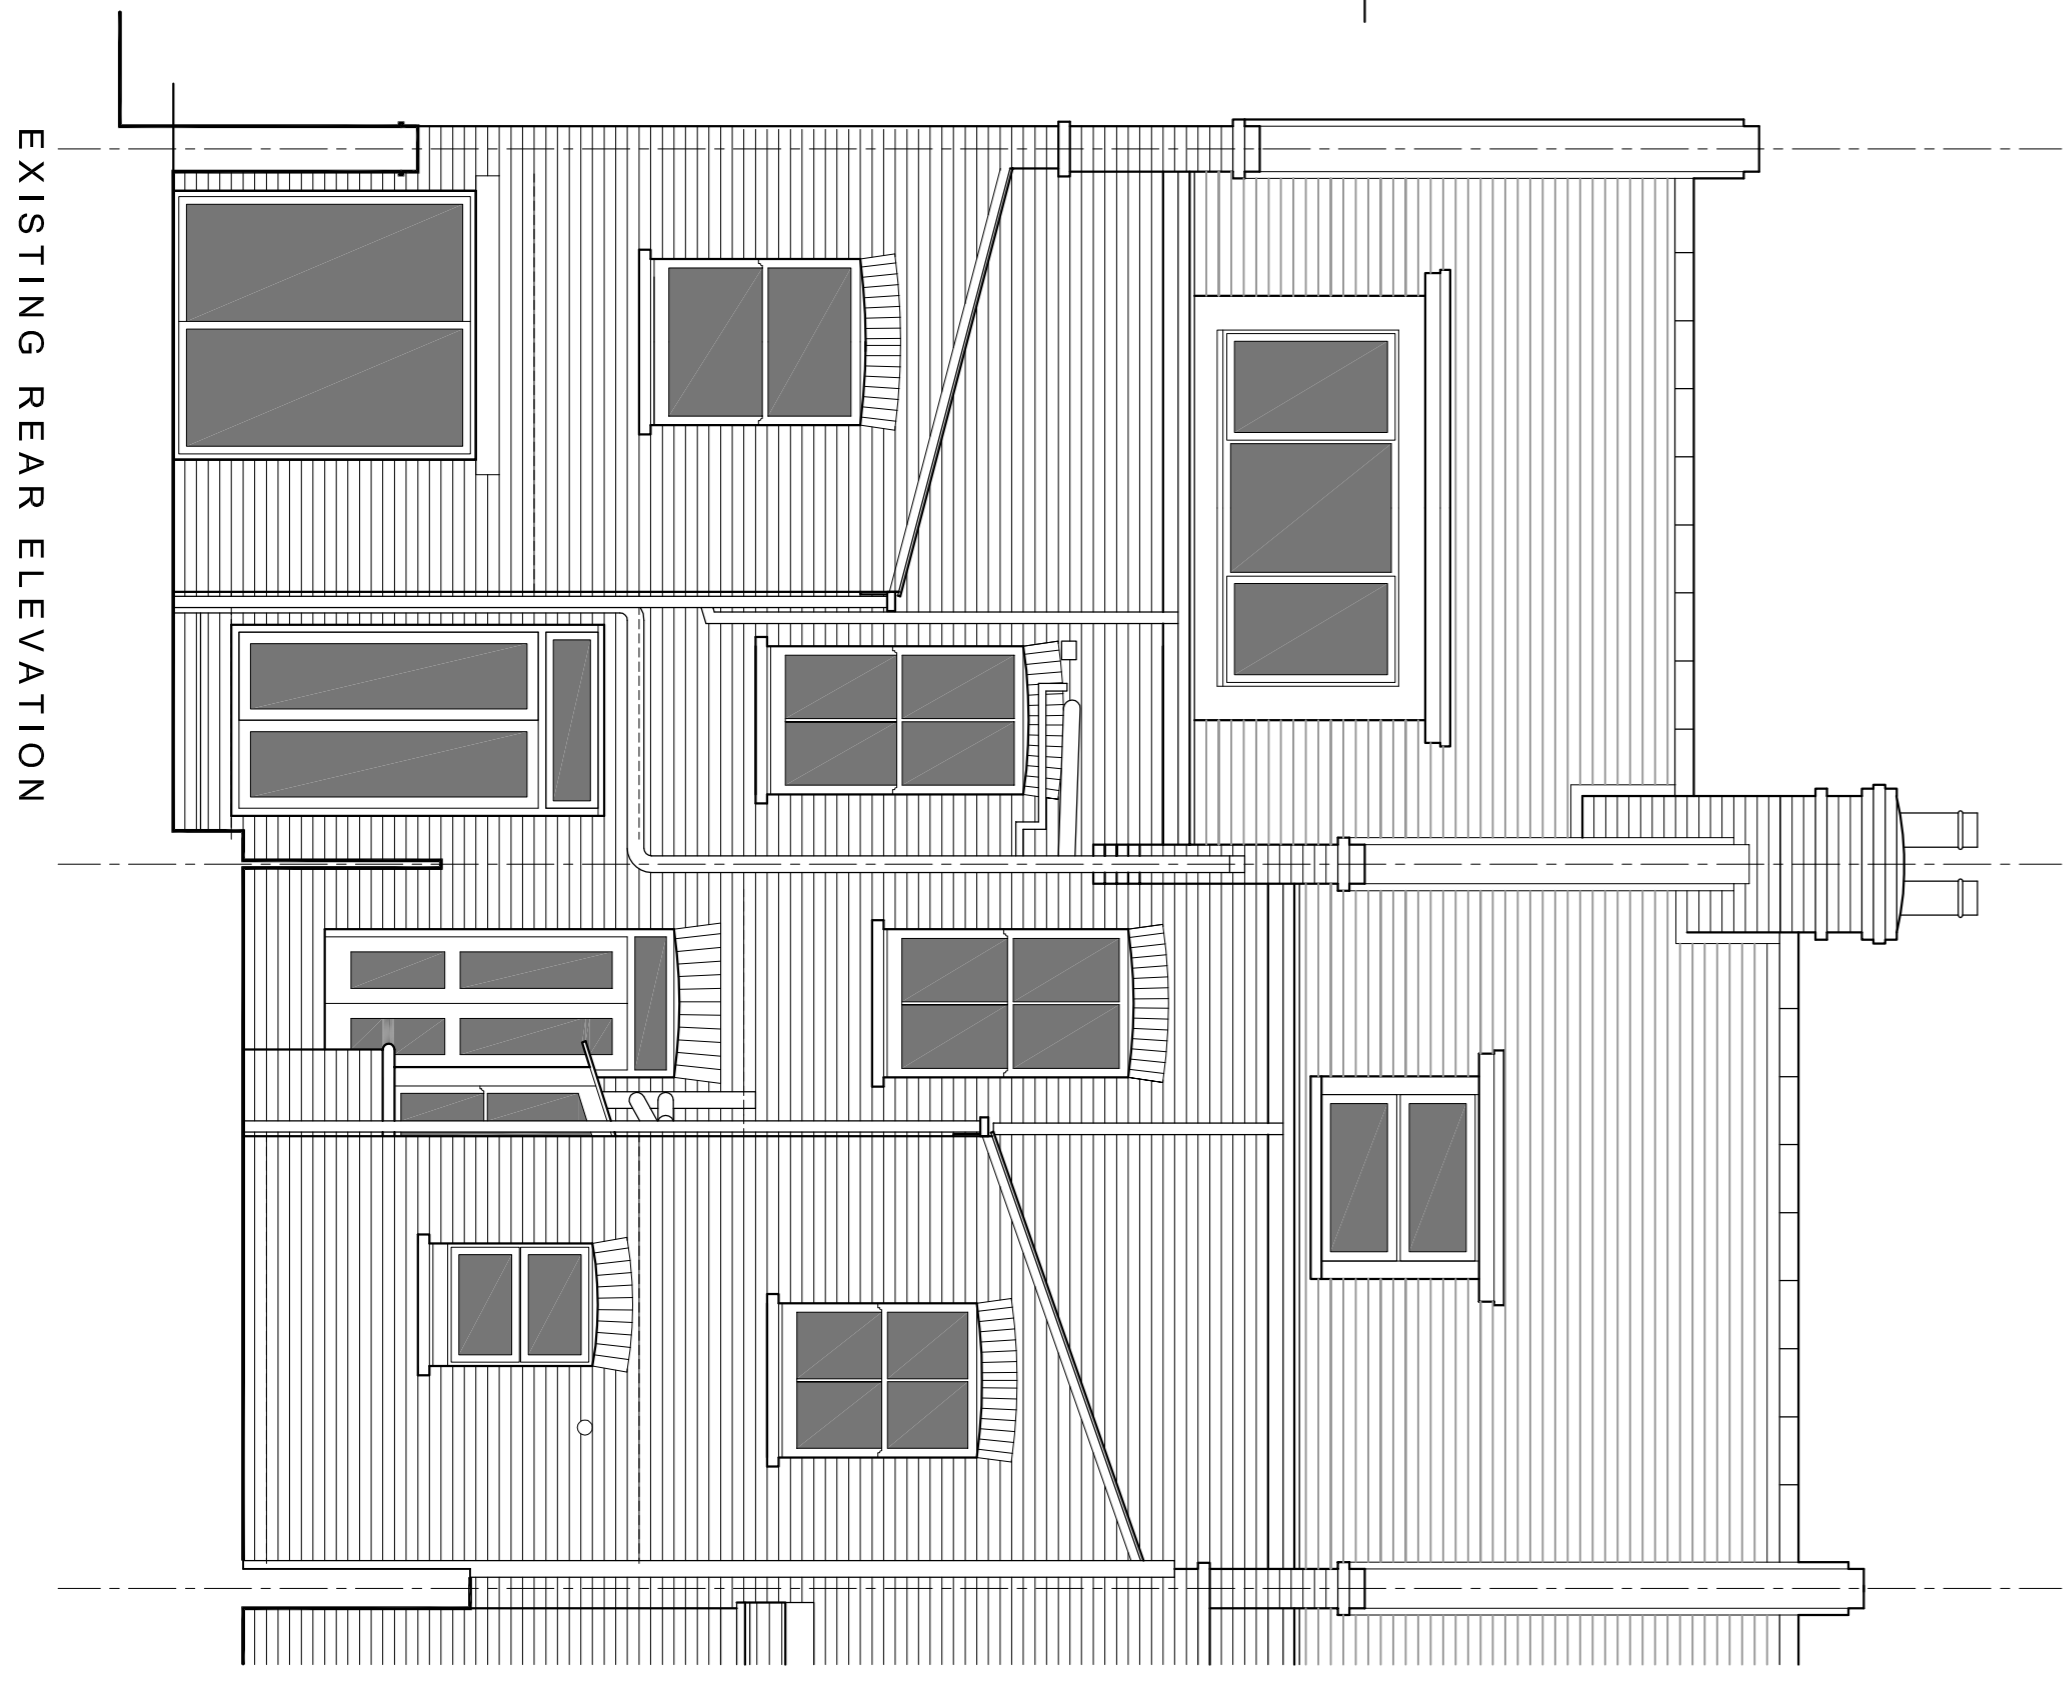

EXISTING REAR ELEVATION

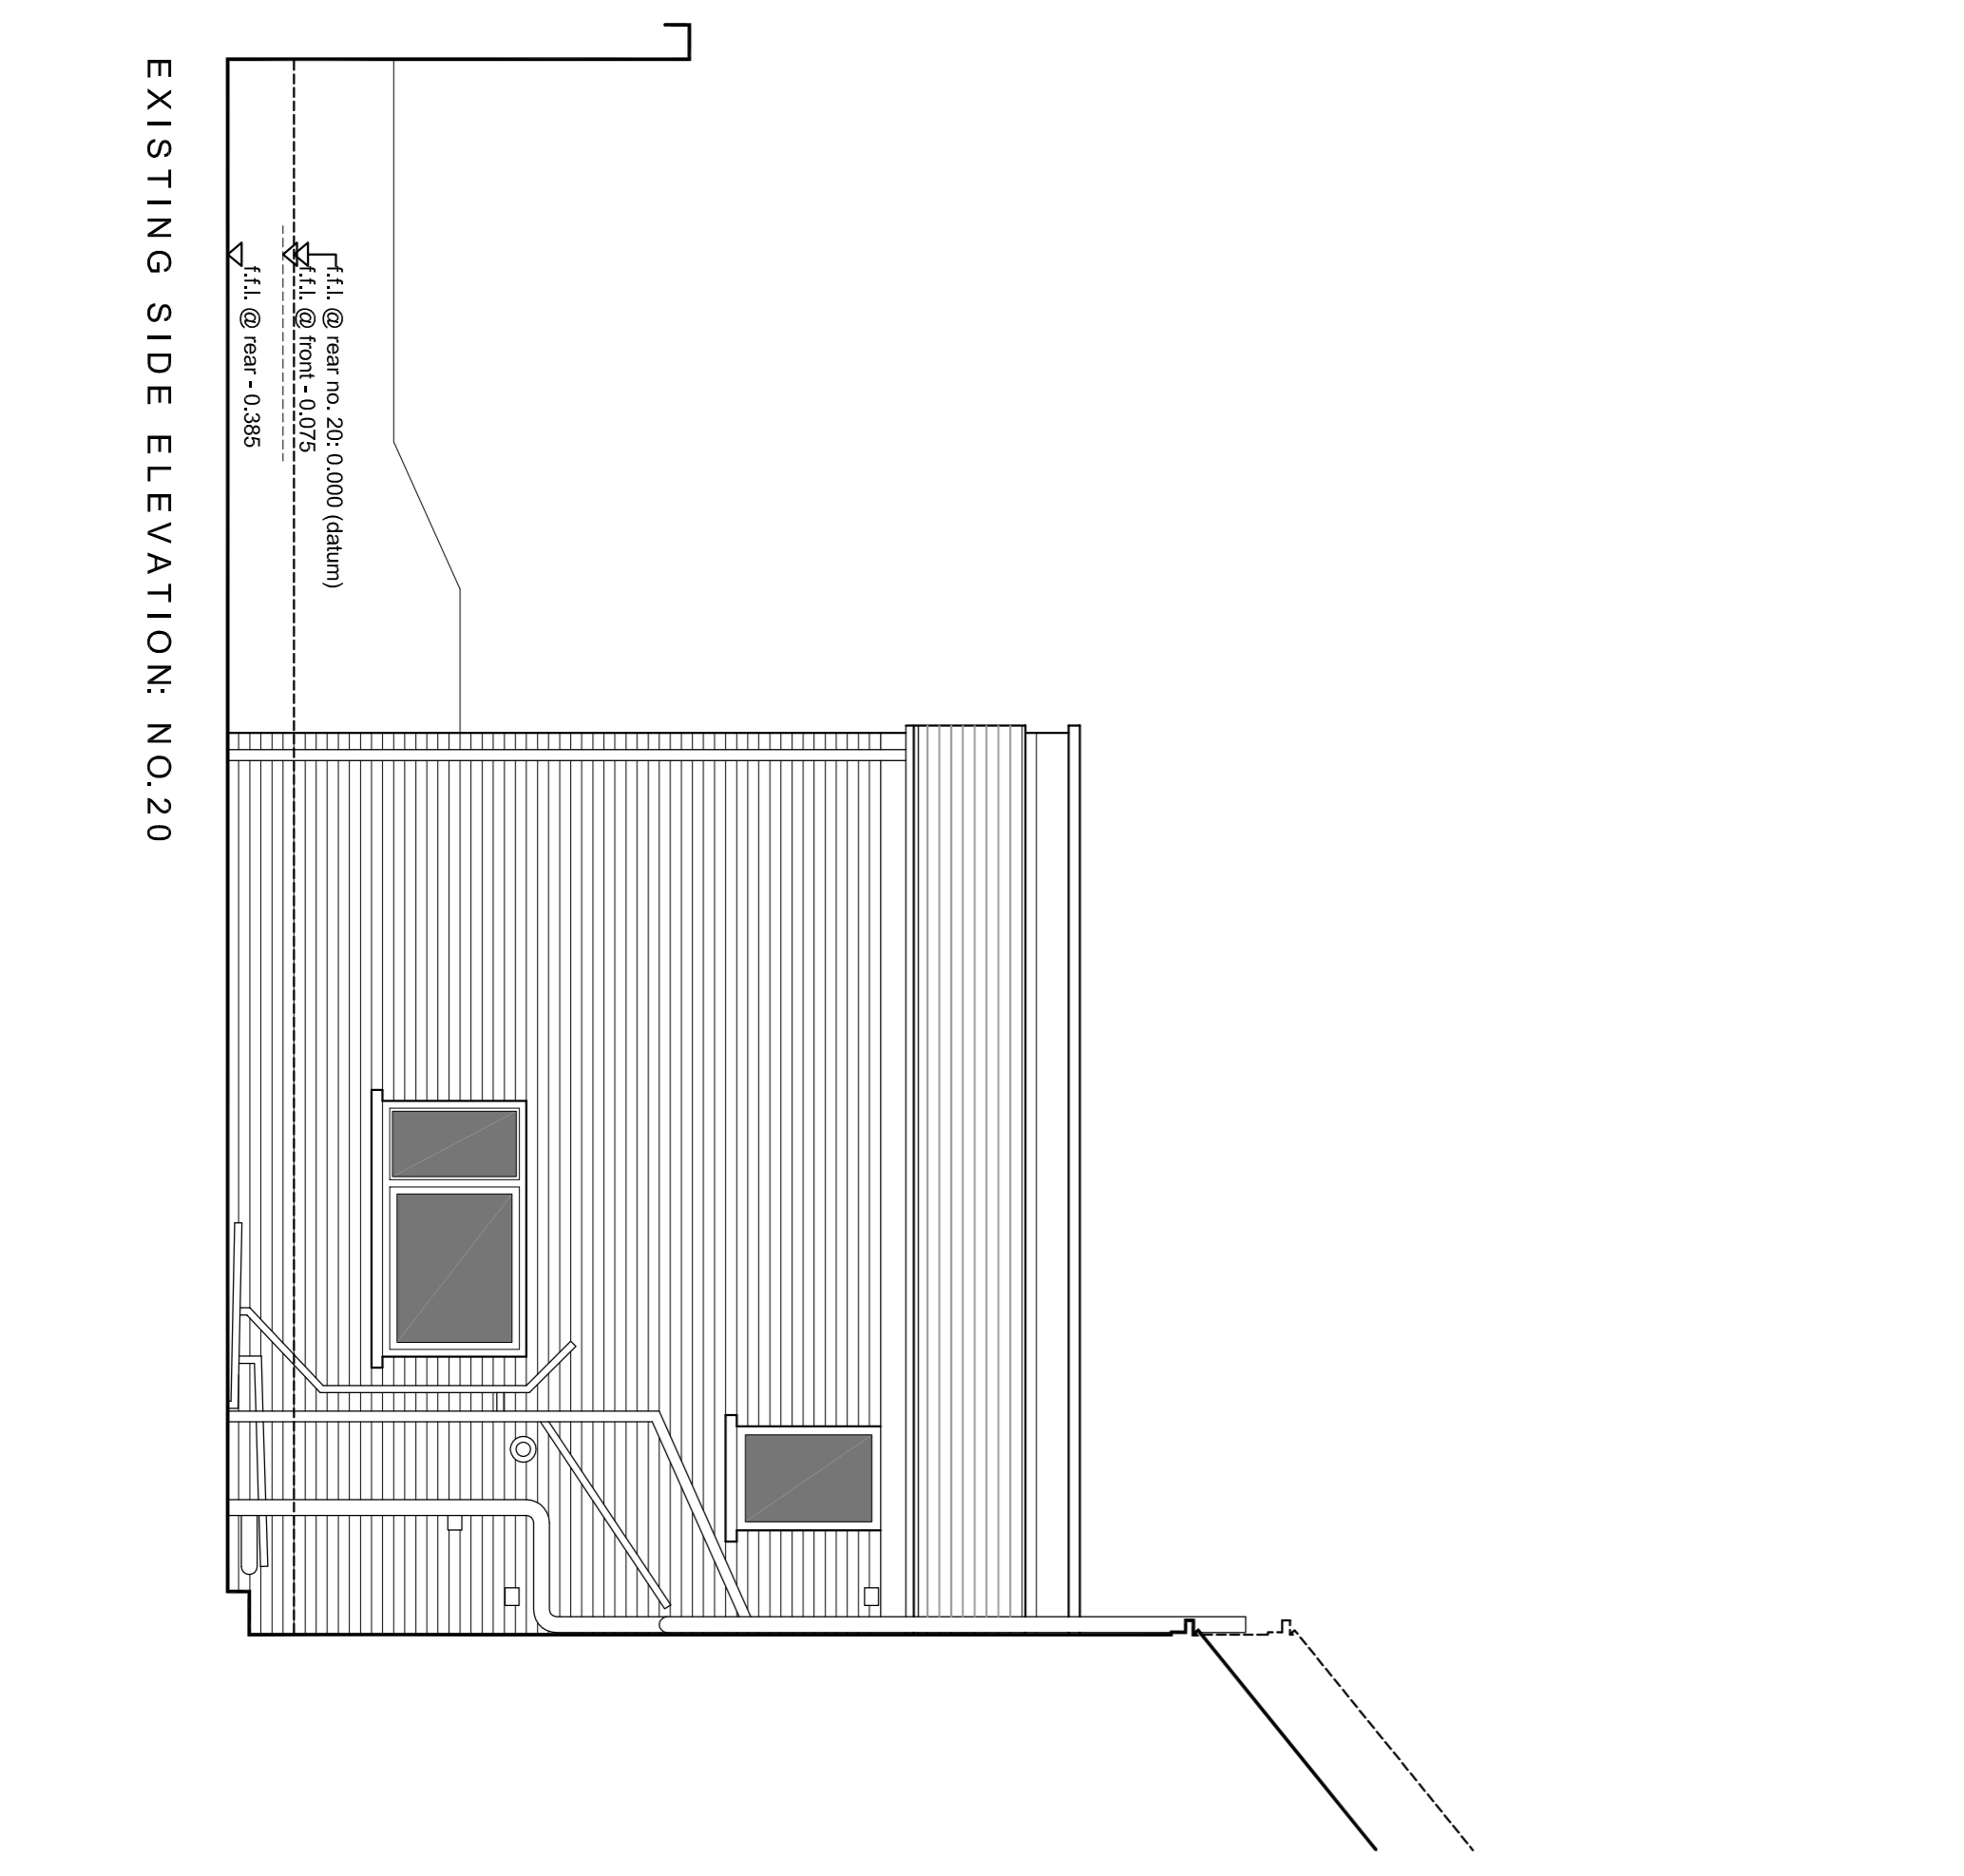

EXISTING SIDE ELEVATION: NO.20

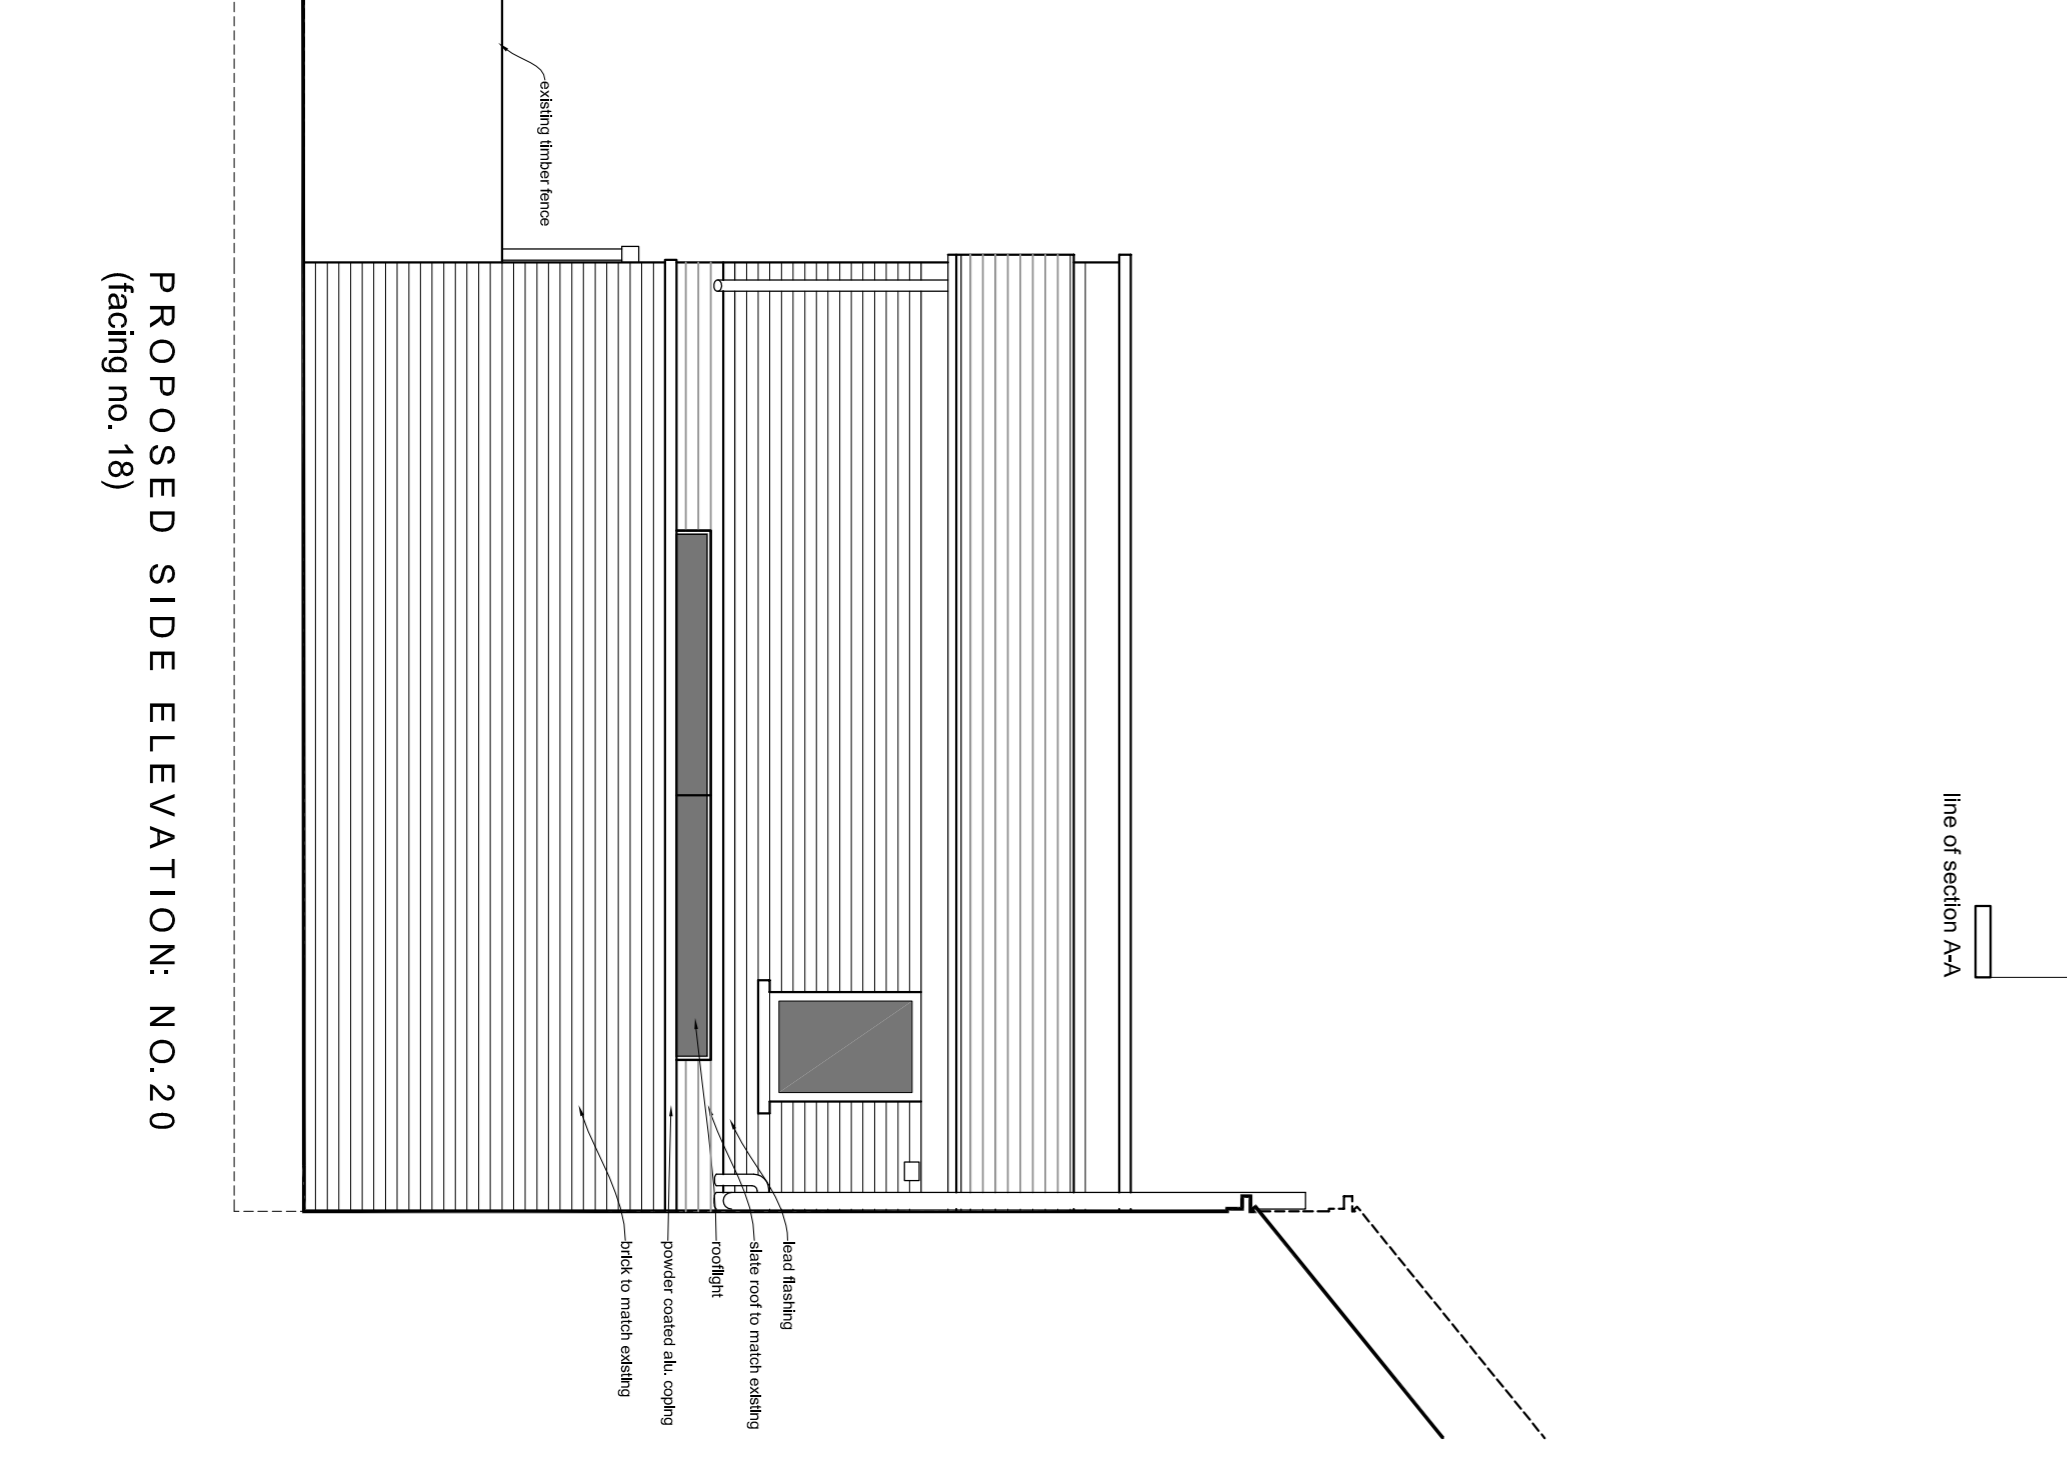

PROPOSED SIDE ELEVATION: NO.20 (facing no. 18)

PLANNING APPLICATION

Space Architecture and Design Limited

The Studio
Electronics Road
H20 2TH
t: 01484 841452
e: info@spacearchitects.com
www.spacearchitects.com

Client: Mr and Mrs Cole
Project: Single Storey Extension
20 Rowenhaw Street
NW6 1NN

Scale: 1/50
Date: 17.01.15
Drawing No: 1502-02
Revision: B