




Existing

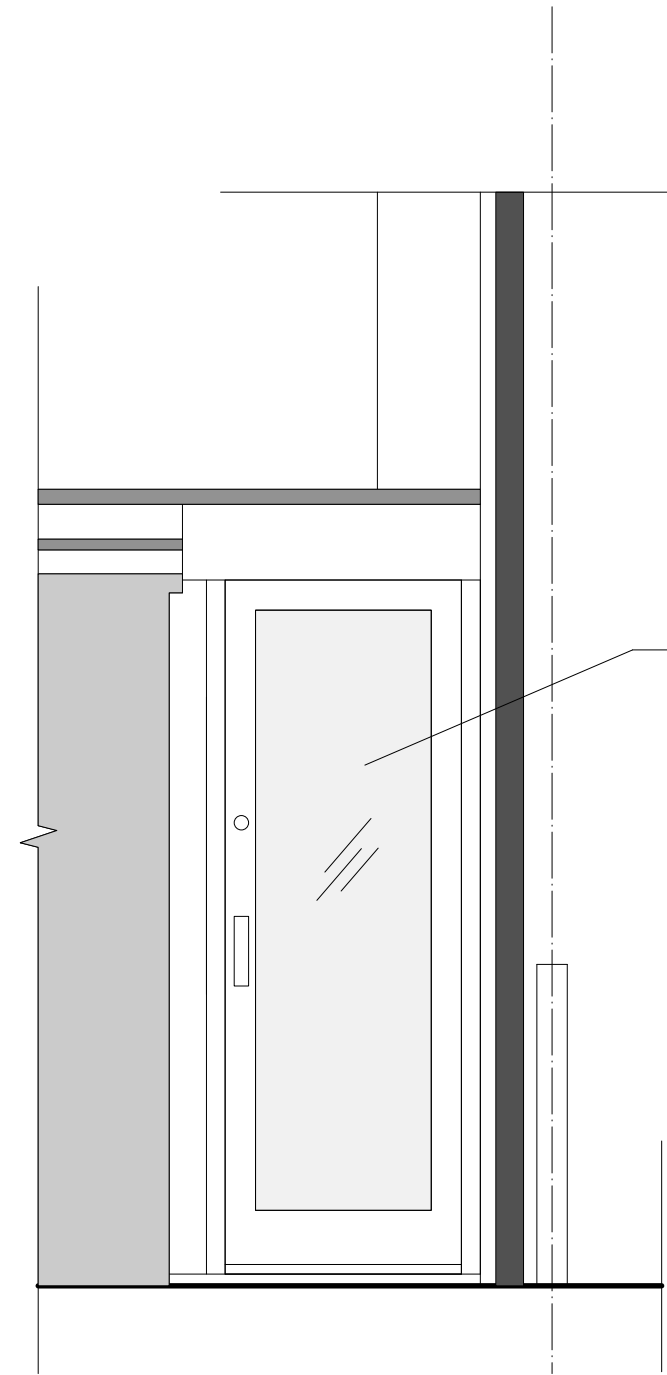

Timber door with obscure glazing

Proposed

DRAWING FOR PLANNING APPLICATION PURPOSES ONLY.
NOT FOR CONSTRUCTION.

This is a **'Scheme Level Drawing'** and is intended to illustrate the general arrangement of the project proposals. As it stands this drawing does not include all of the detail necessary for a full plans building regulations application.

While this drawing can be used as a base drawing for construction purposes, your building contractor may require more information. It is therefore important to discuss, with your architect & builder together, where more detail would be appropriate.

All dimensions are in millimetres
All dimensions to be checked on site
© Architect Your Home

Your Architect Your Home Licensee:
Architect Your Home *Chelsea*
60 Farleigh Road
London N16 7TQ

Project name: **58 Howitt Road,
London, NW3 4LJ**

Drawing name:
Basement Door - Front Elevation

Date: 03.02.15	Job no: 58-094	Drawing no: A117
Scale: 1:20@A3	Revision: -	Drawn by: RC

Project name:
architectyourhome