




SECOND FLOOR PLAN

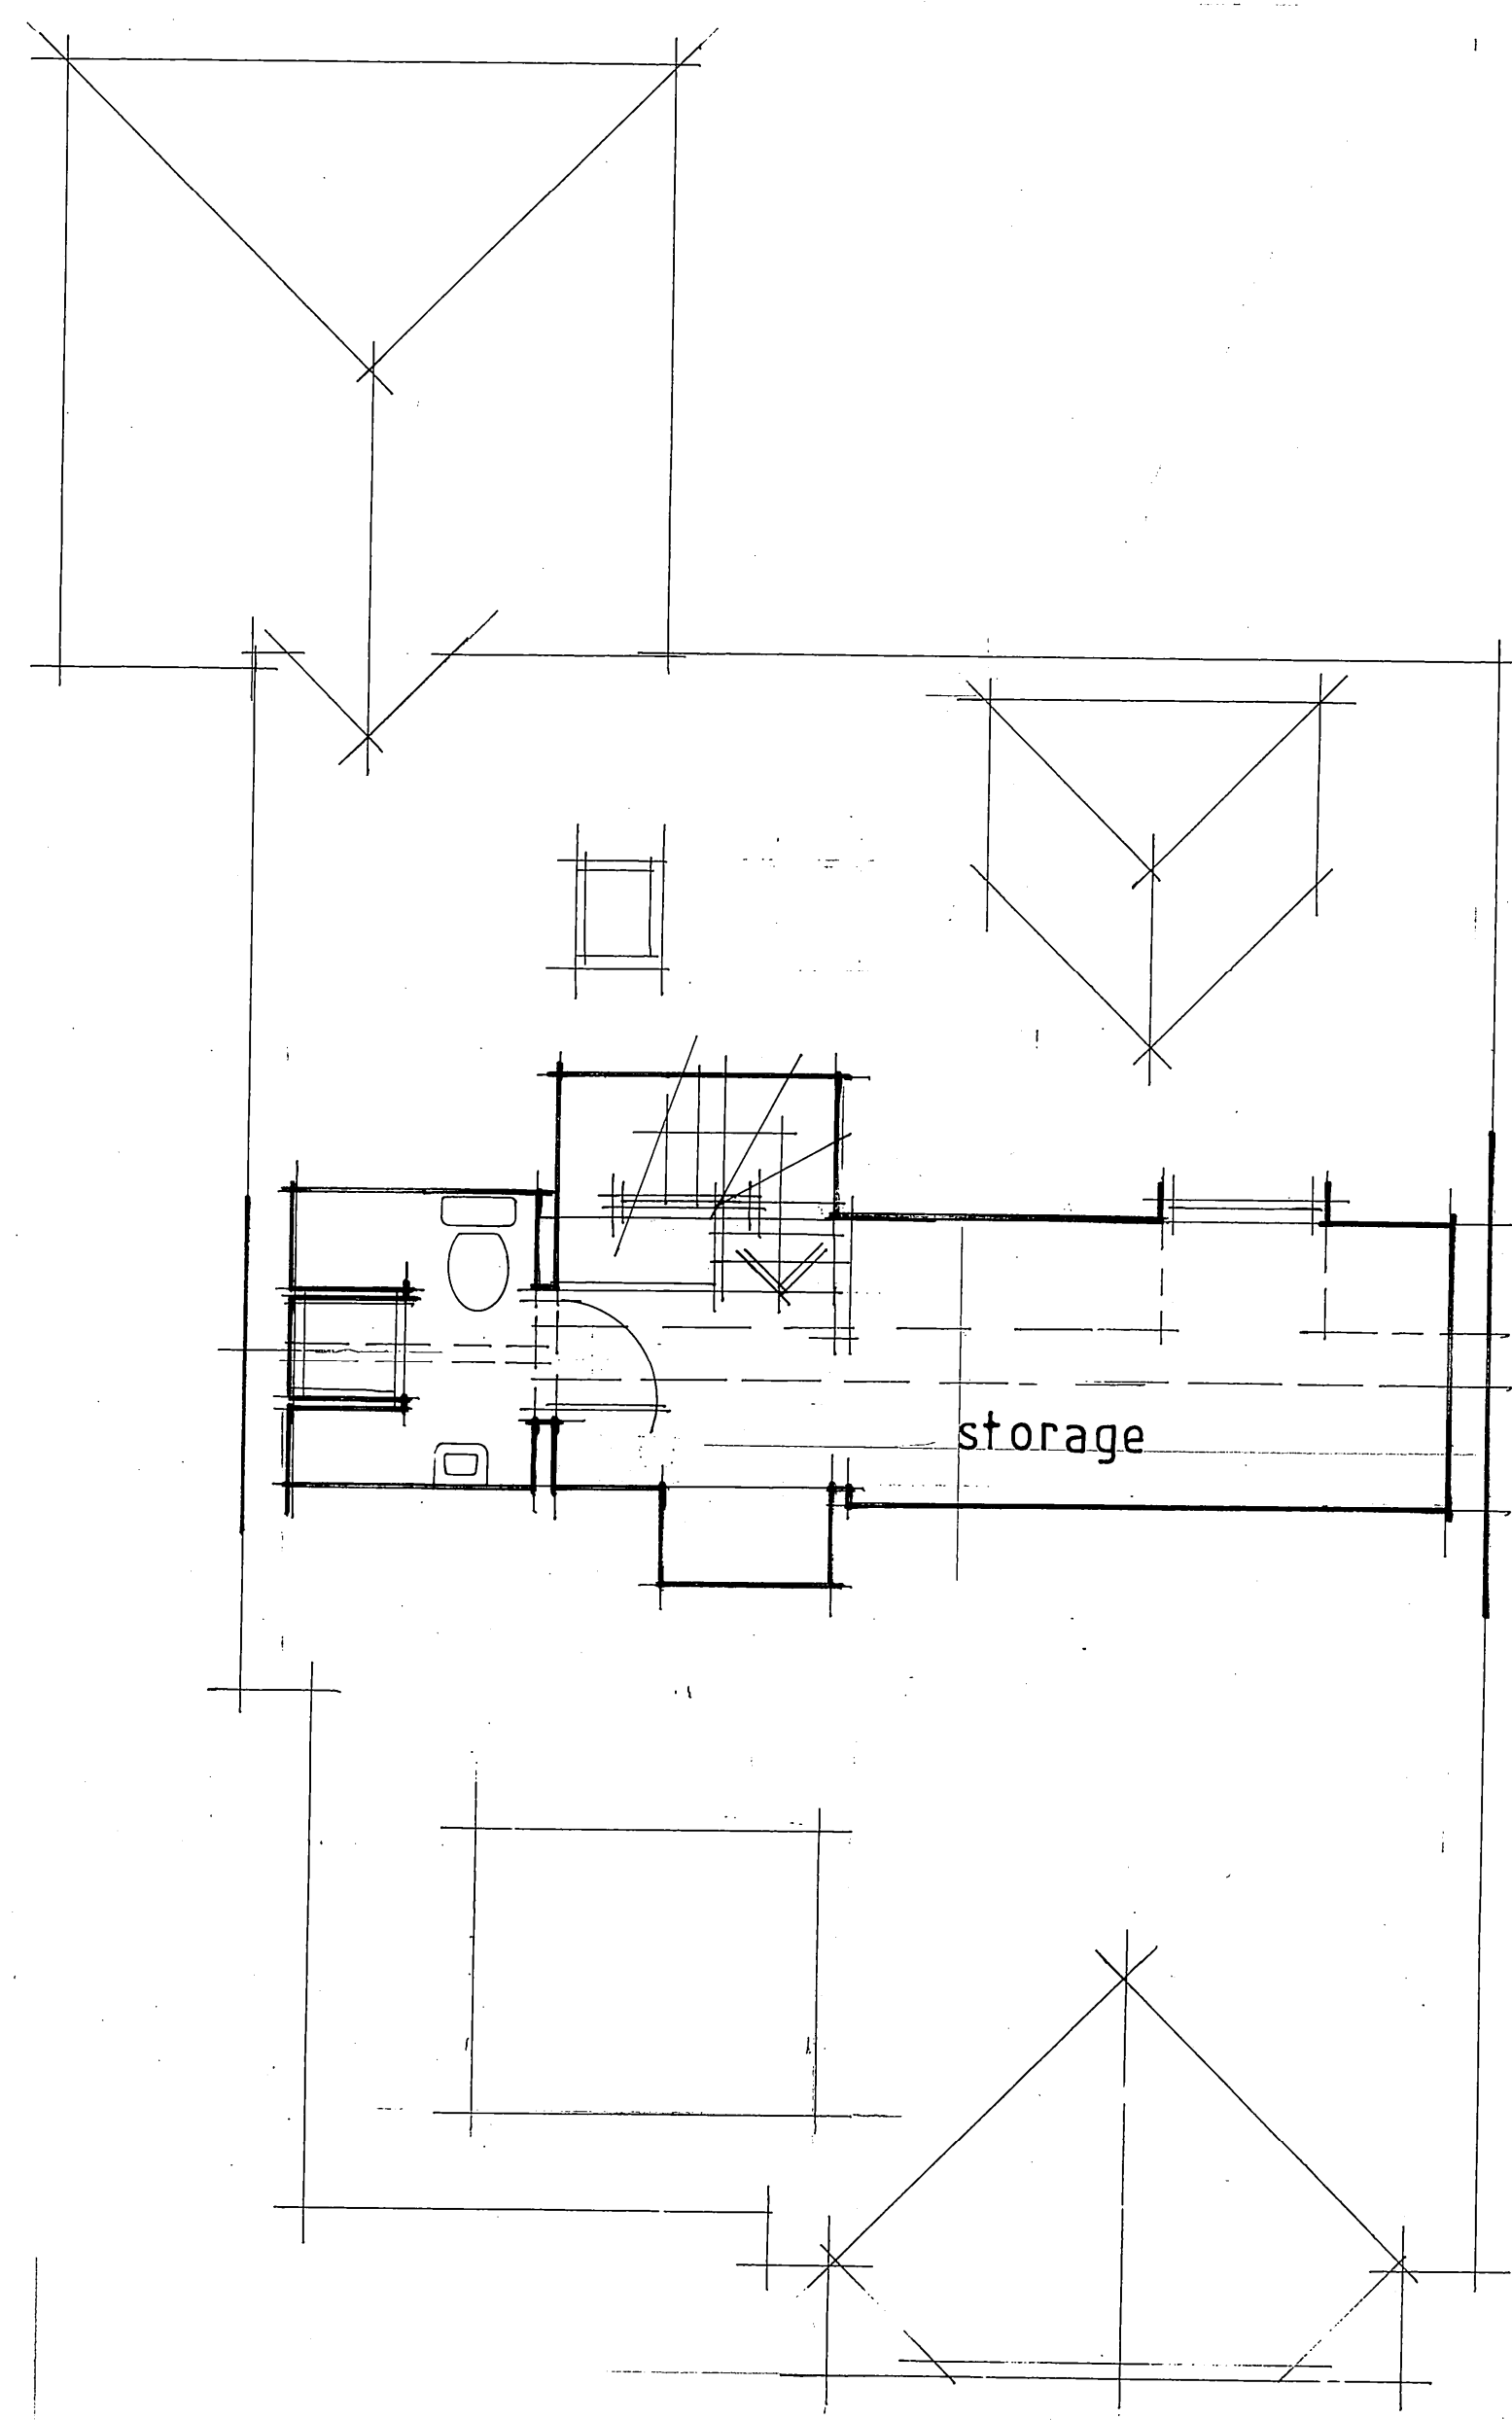

THIRD FLOOR PLAN

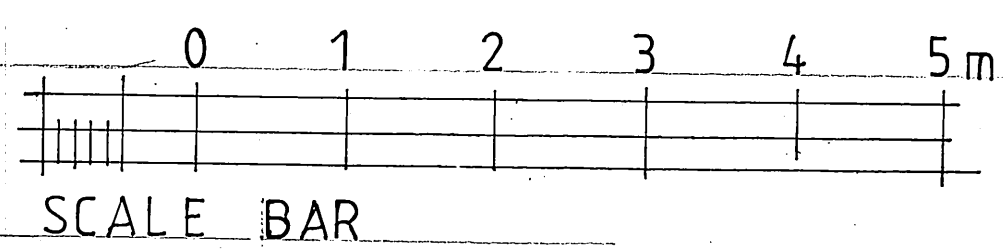

DESCRIPTION	DATE	REV

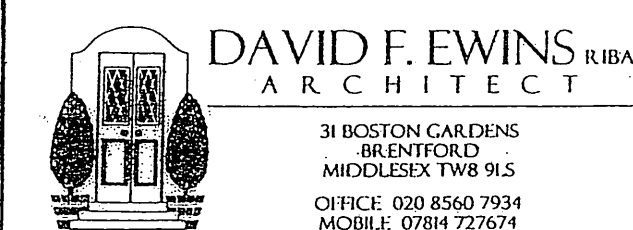

CLIENT

JOB
9 KINGS CROFT ROAD
LONDON NW2

DRAWING TITLE
AS EXISTING
second+ third floor plan

DATE: 15/04/2015	DRAWN: DE
SCALE: 1:100 (B.A. SITE)	

JOB No 1142	DRAWING No 02	REVISION
----------------	------------------	----------