



GROUND FLOOR PLAN

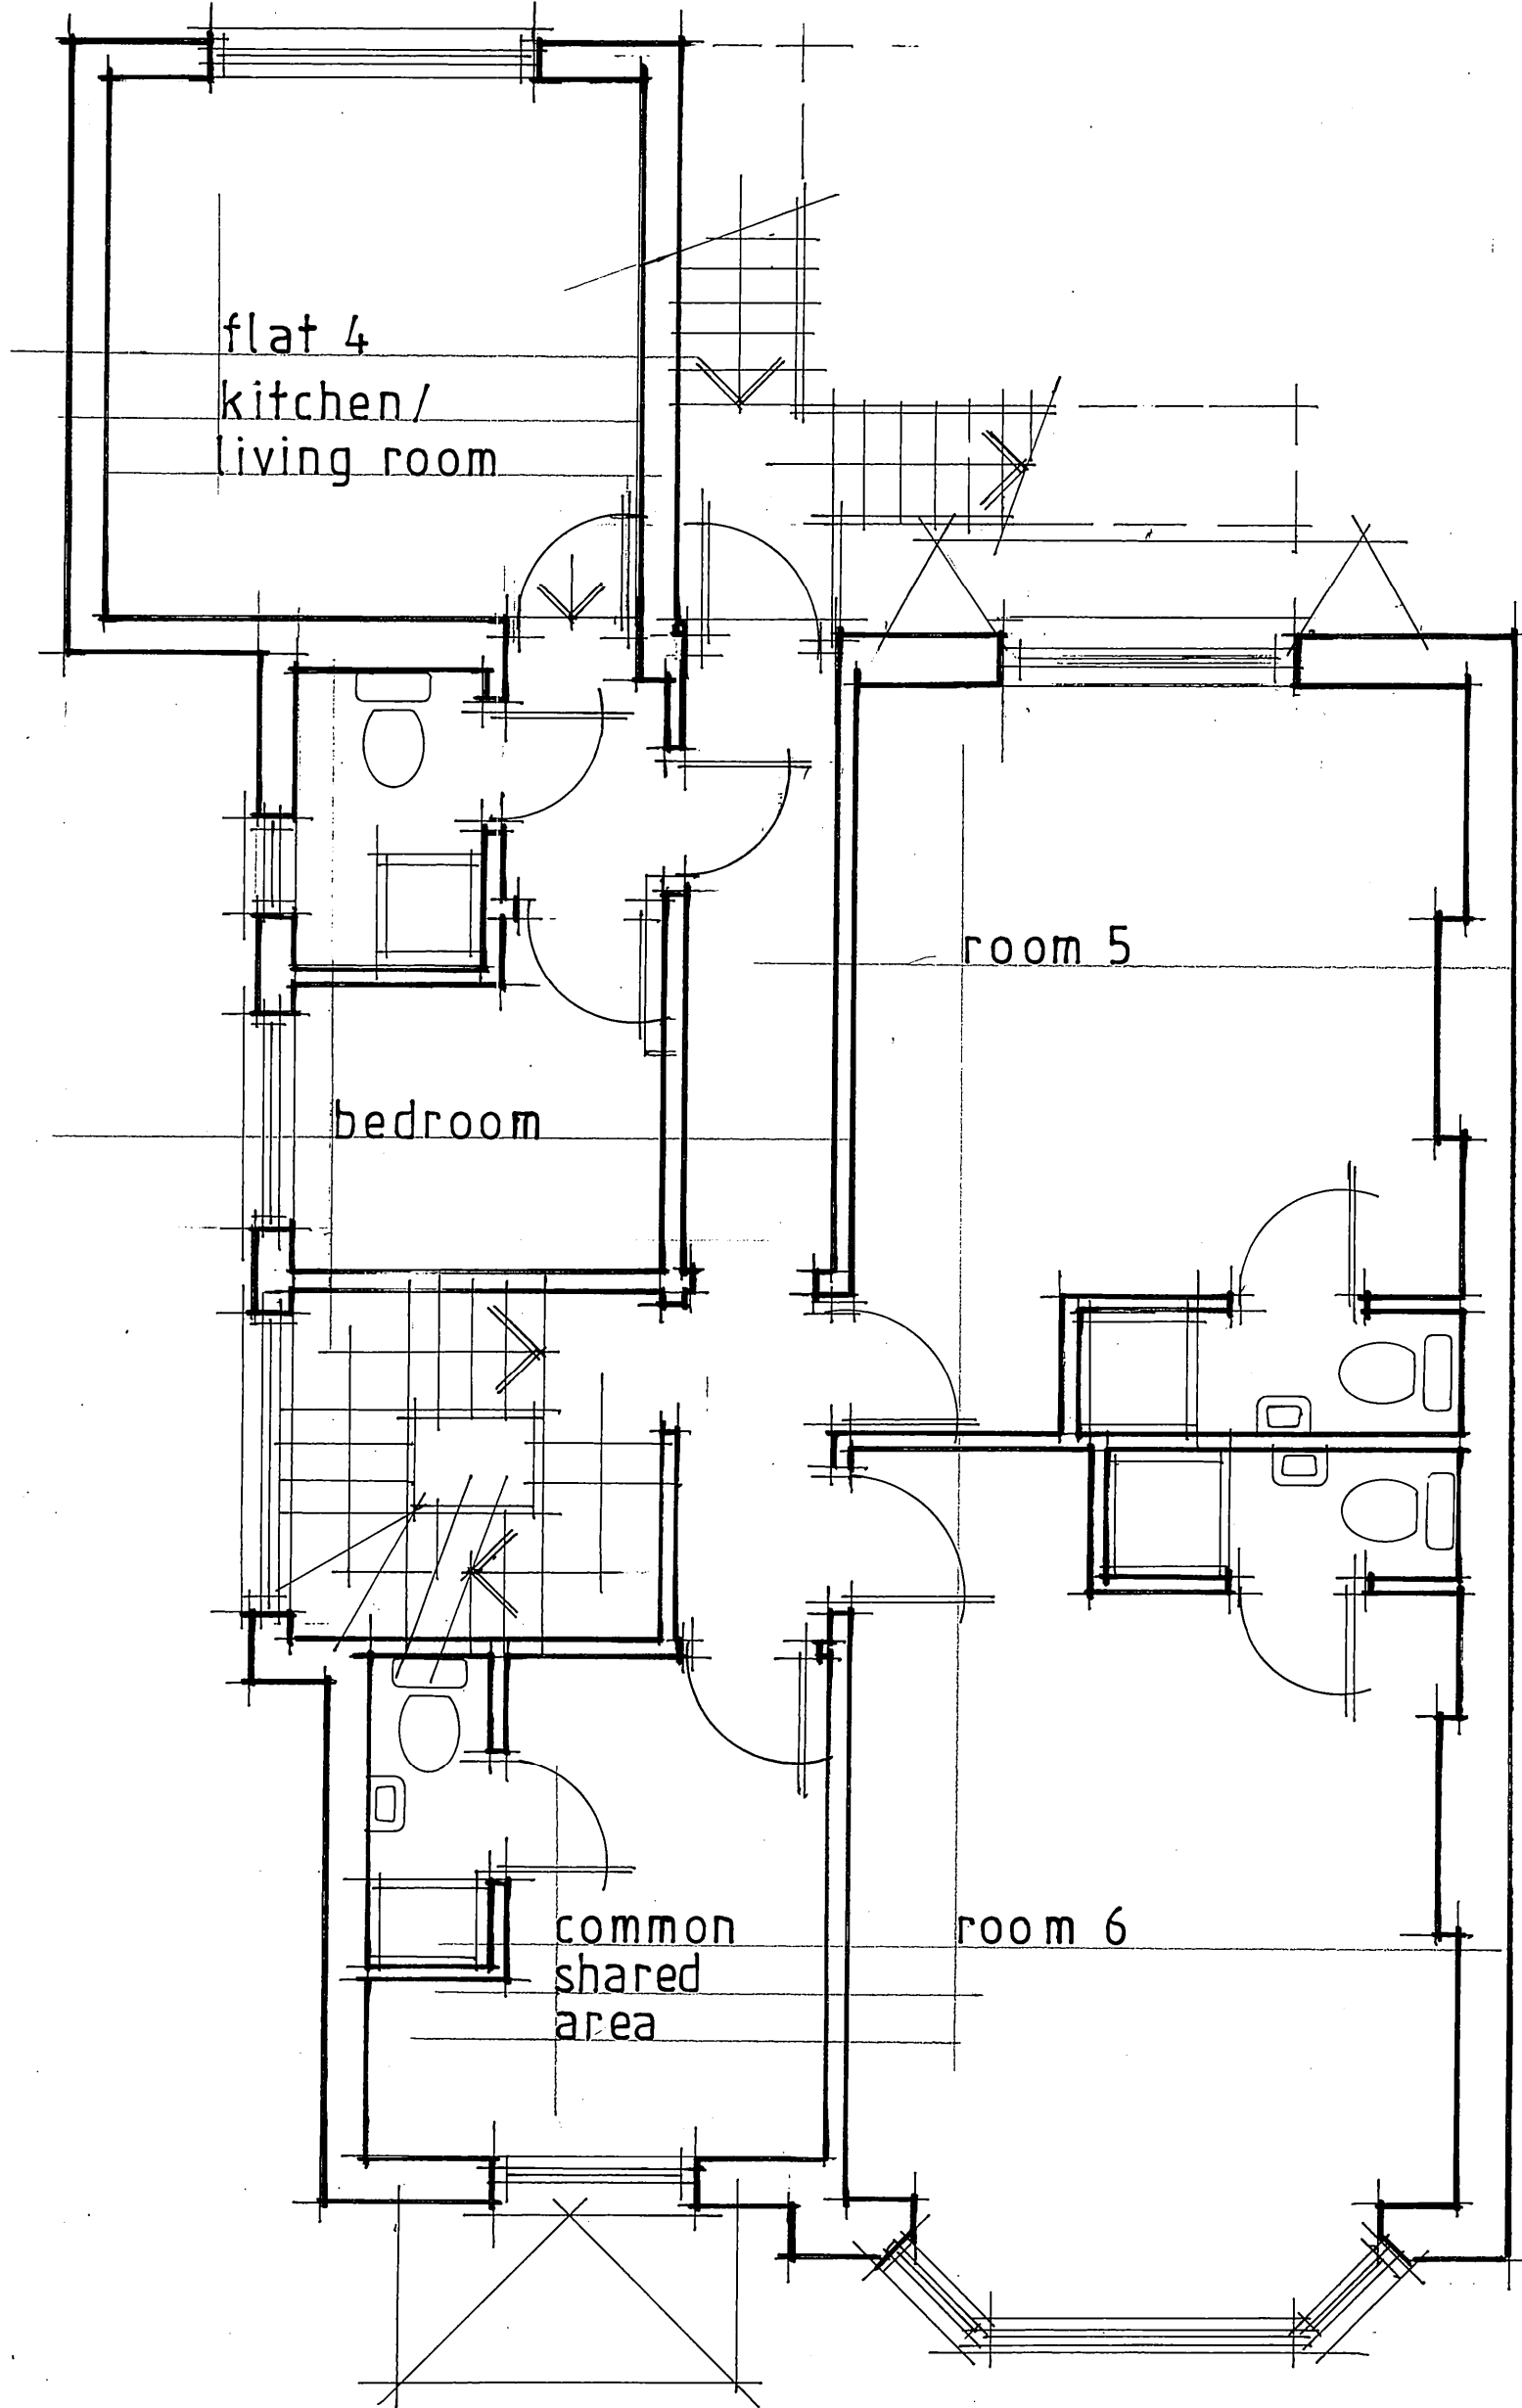

FIRST FLOOR PLAN

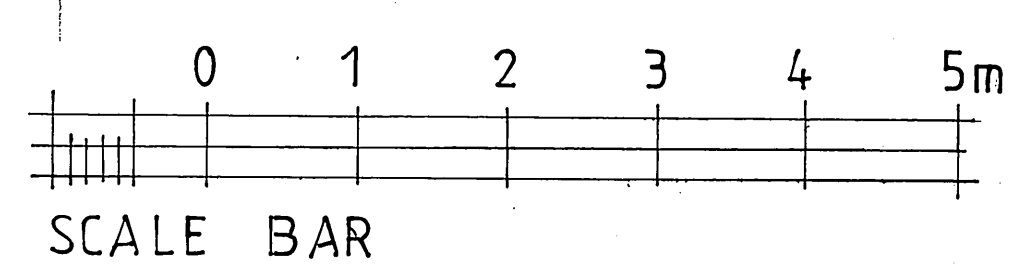

DESCRIPTION	DATE	REV

DAVID F. EWINS RIBA
ARCHITECT

31 BOSTON GARDENS
BRENTFORD
MIDDLESEX TW8 9LS
OFFICE: 020 8560 7934
MOBILE: 07814 727674

CLIENT

JOB
9 KINGS CROFT ROAD
LONDON NW2

DRAWING TITLE
AS EXISTING
ground+first floor plans

DATE: JANUARY 2013	DRAWN: [Signature]
SCALE: 1:750	(@A4)

JOB No	DRAWING No	REVISION
1142	01	