



Do not scale from this drawing.  
Dimensions are to be verified on site prior to construction.

Notes

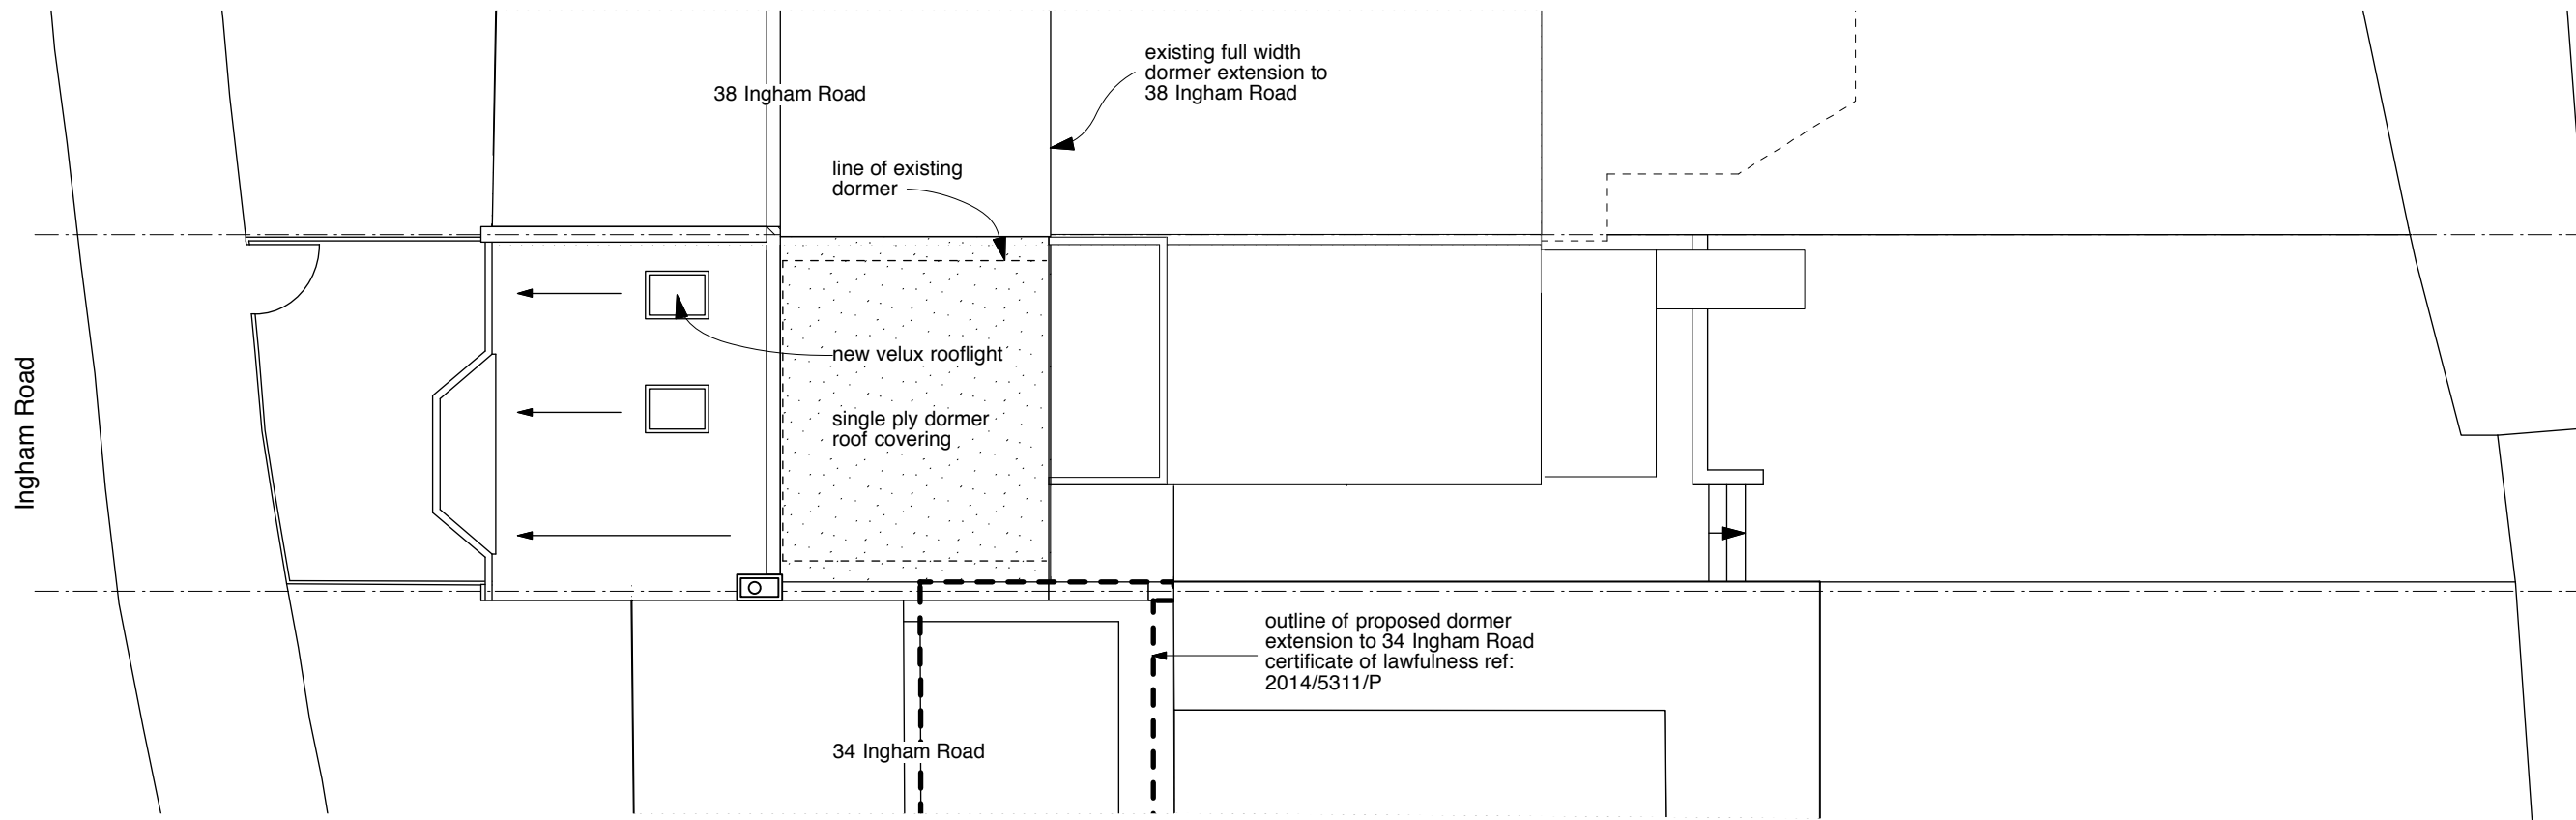

Proposed Roof Plan

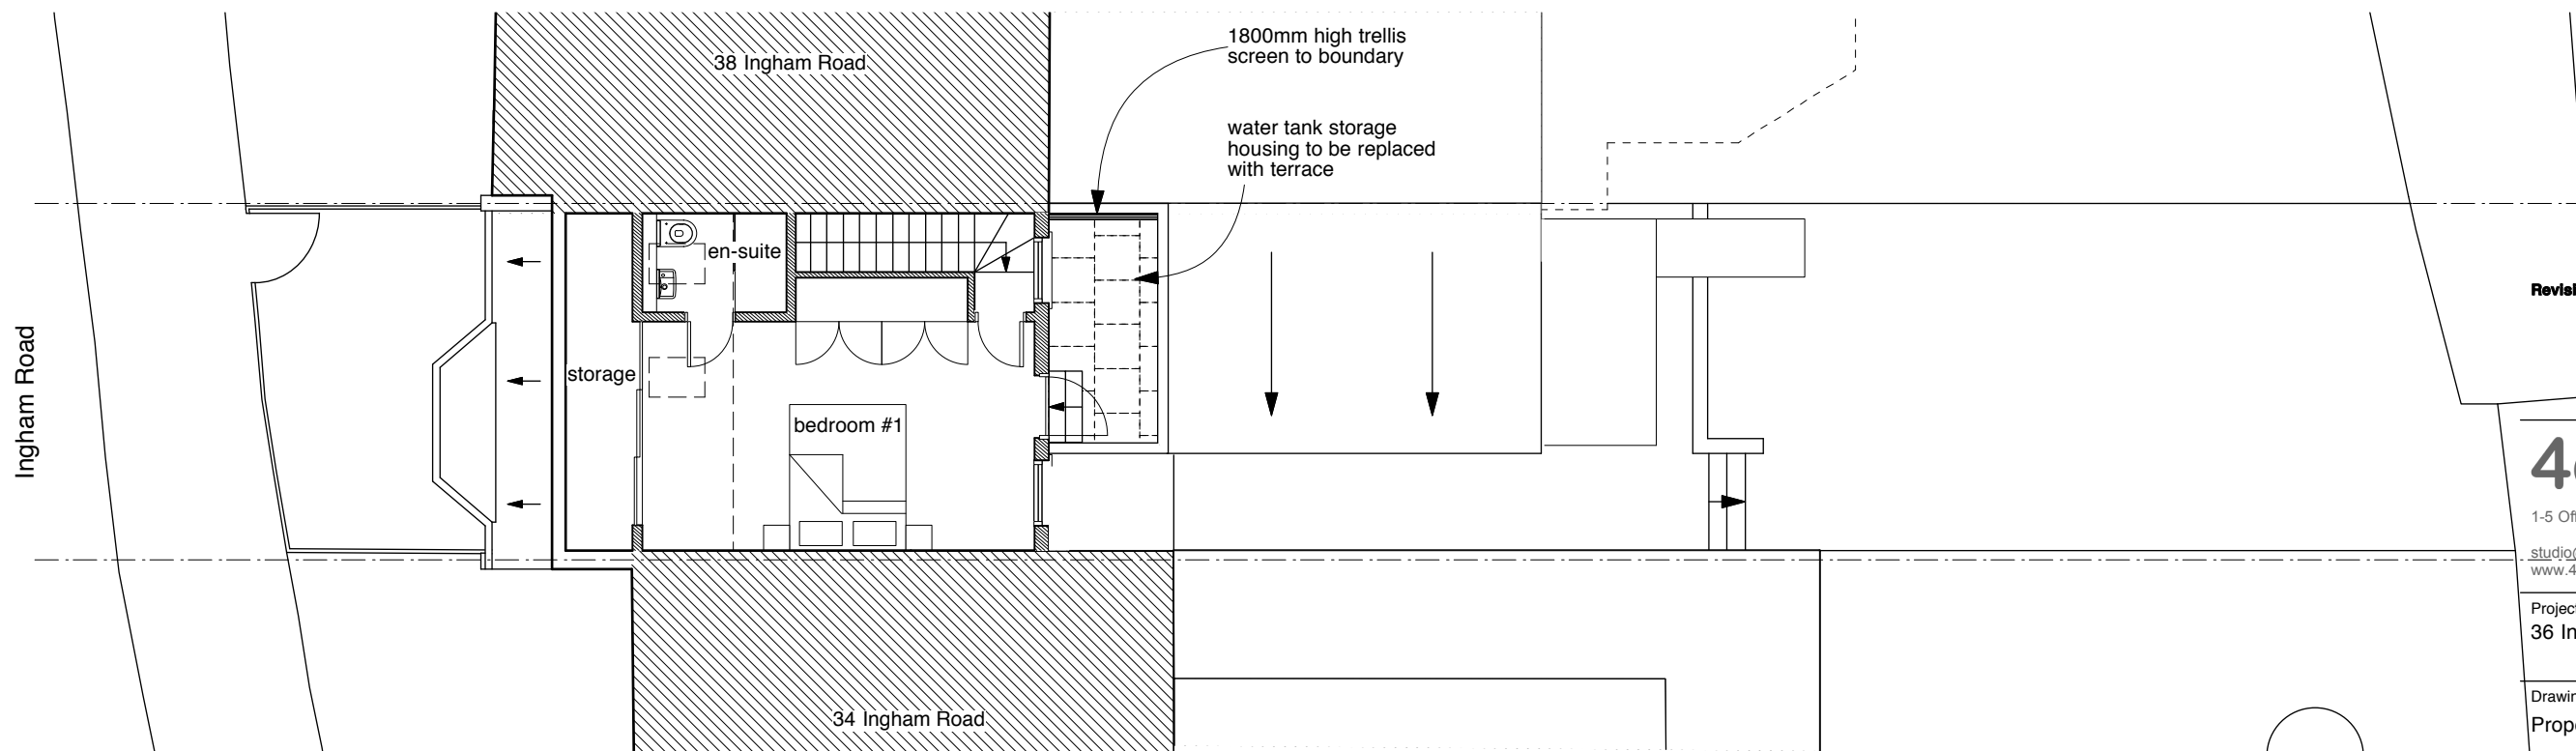

Proposed Second Plan

Revisions

**4orm**

1-5 Offord Street London N1 1DH

studio@4orm.co.uk  
www.4orm.co.uk

Project  
36 Ingham Road London NW6 1DE

Drawing Title  
Proposed Second & Roof Plan

Drawing Status  
PLANNING

Date December 2014 Scale @ A3 1:100 Drawn JW

Drawing Number  
493-P.204\_1

