




Section B2

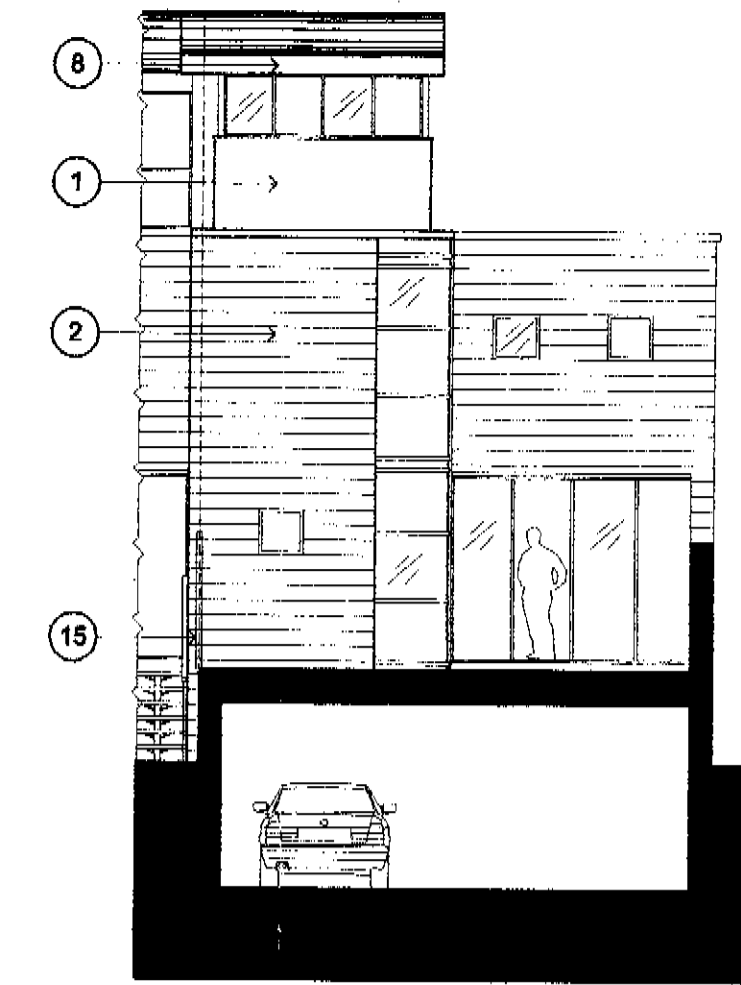


Rear Elevation

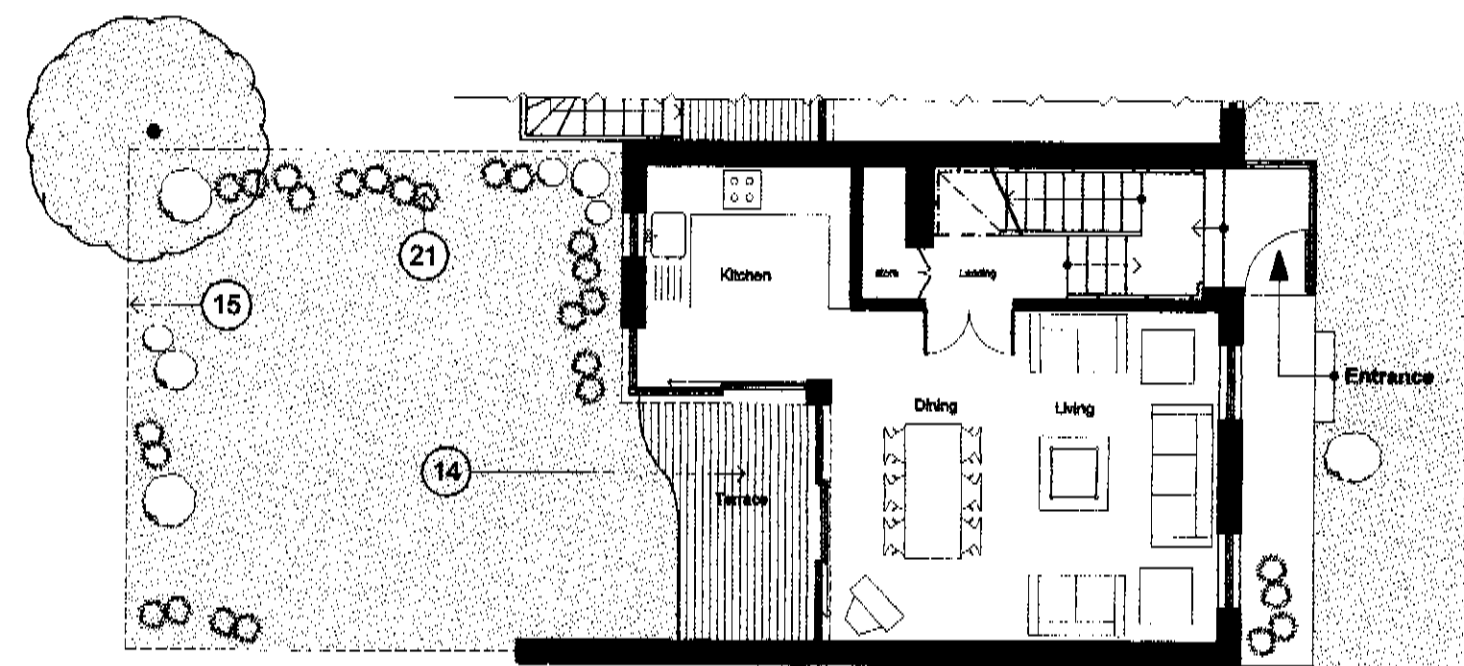


Ground Floor Plan

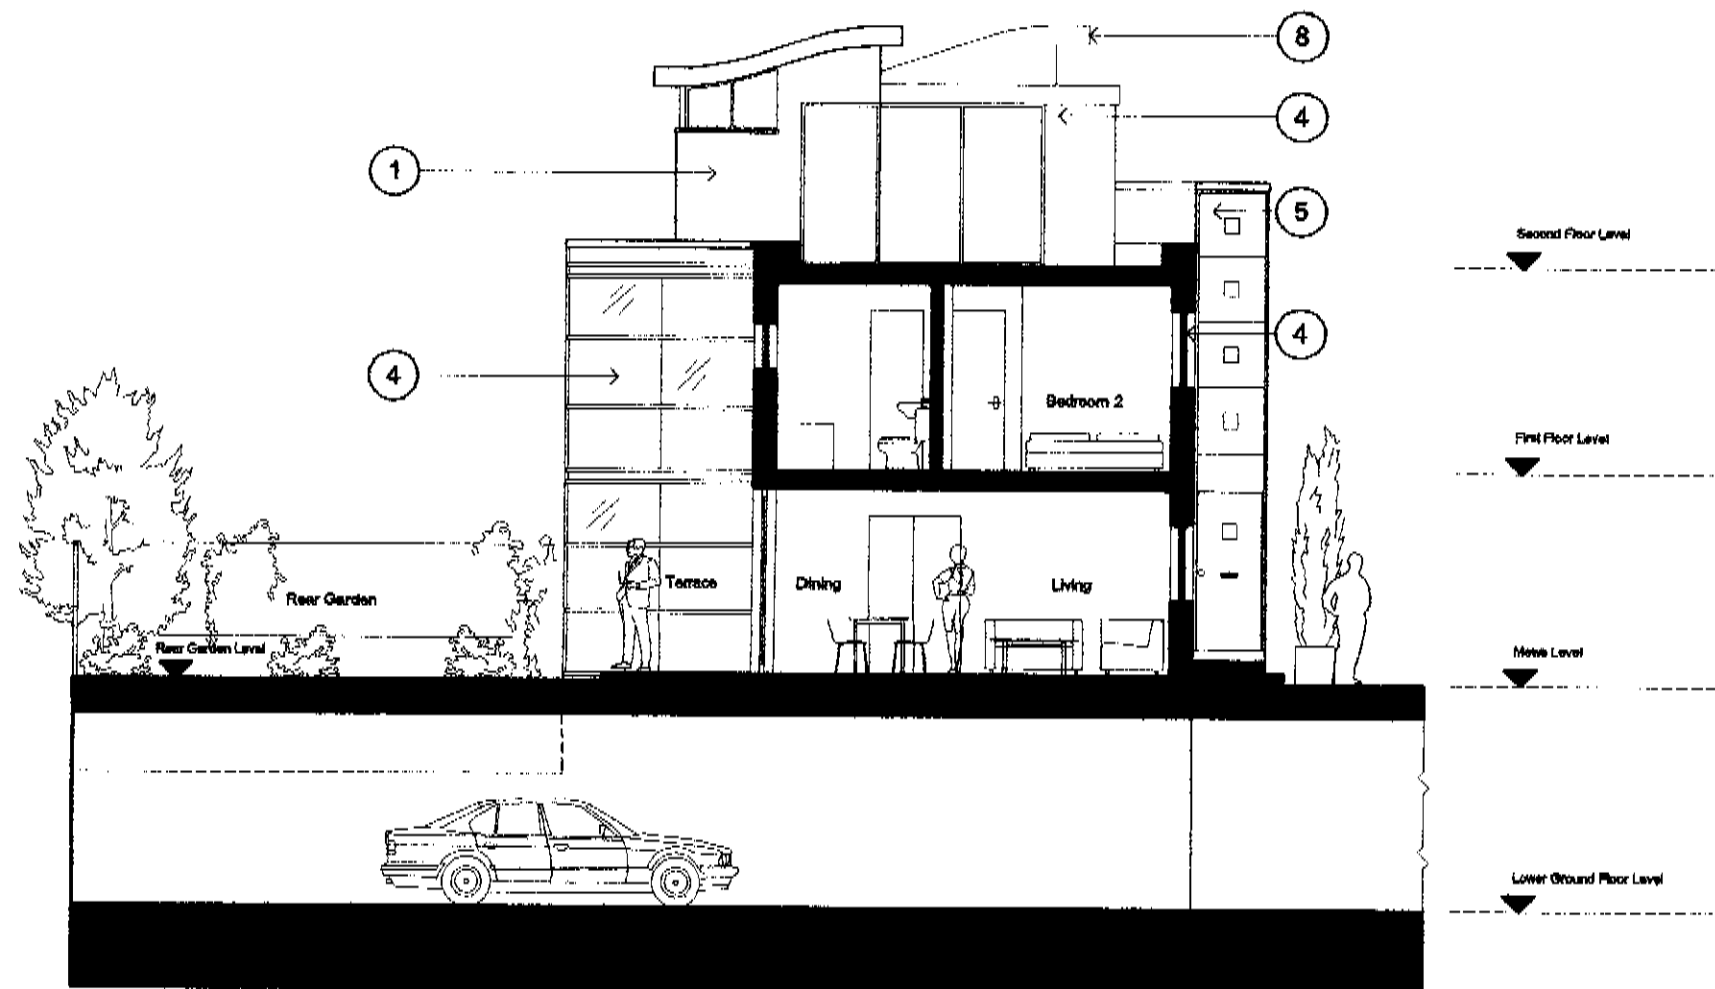


Section B1

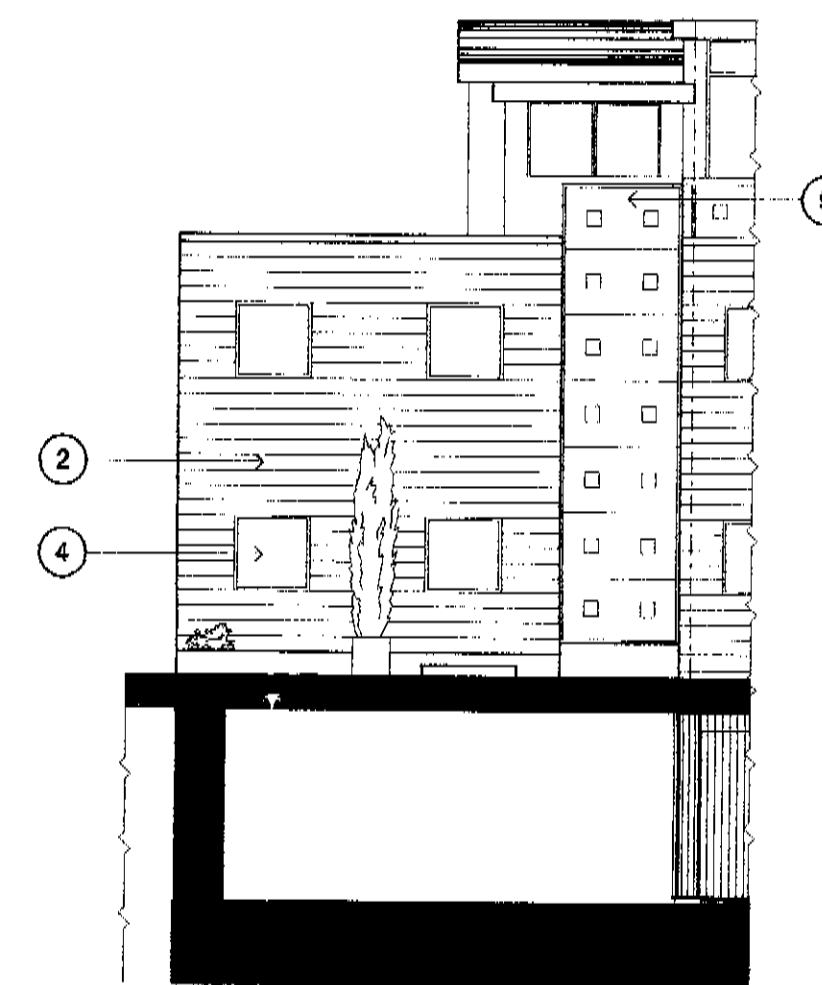


Front Elevation

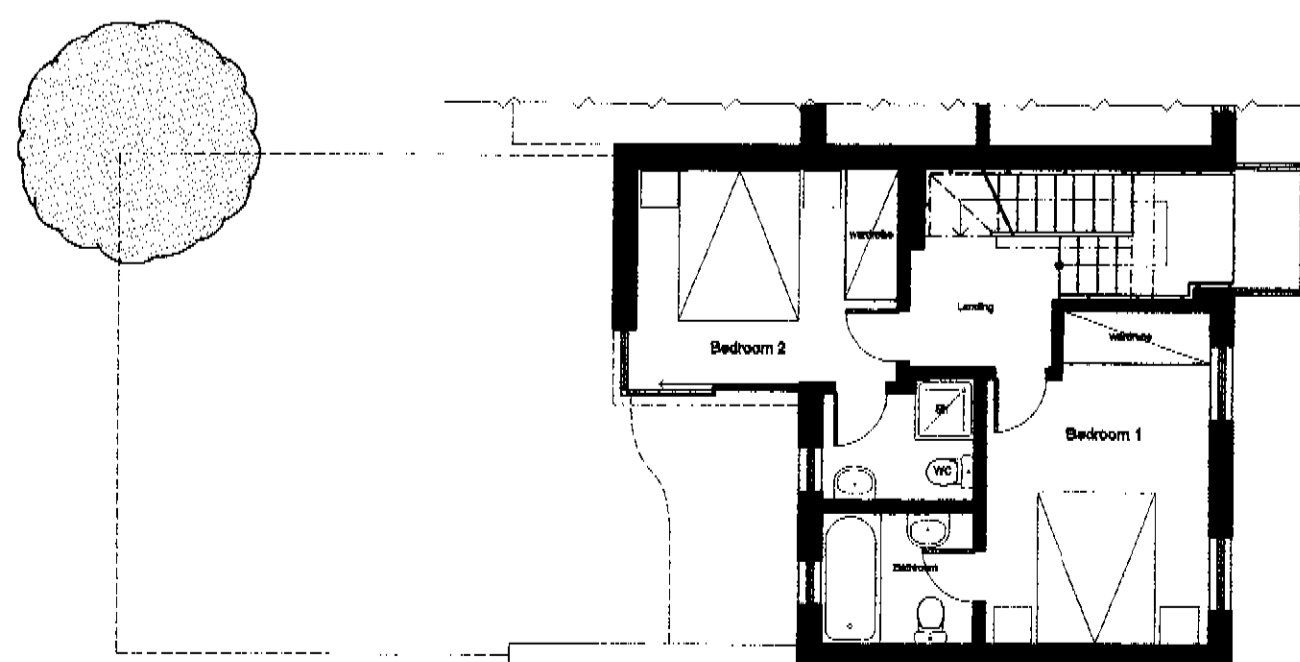

First Floor Plan

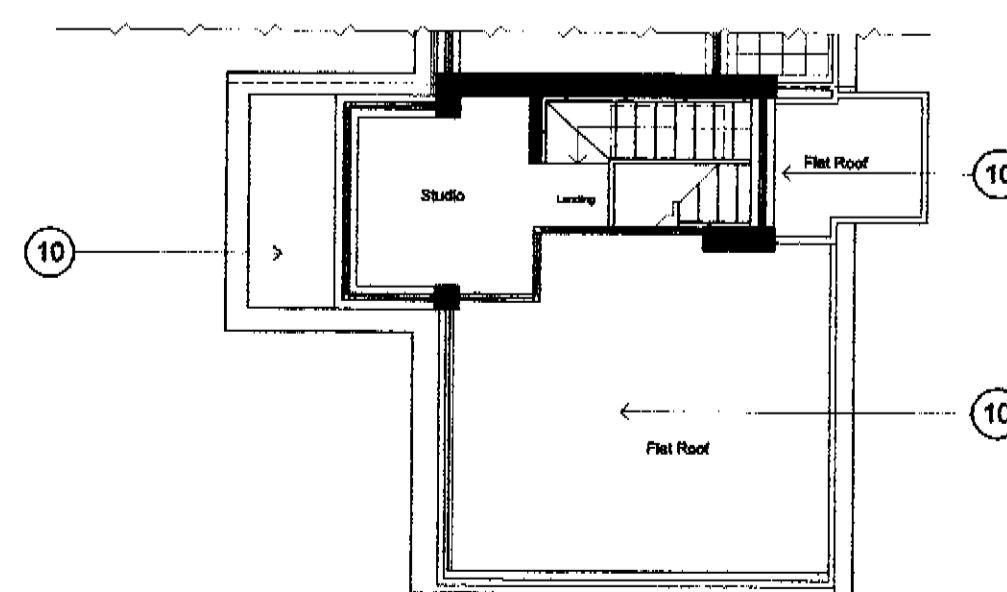

Second Floor Plan

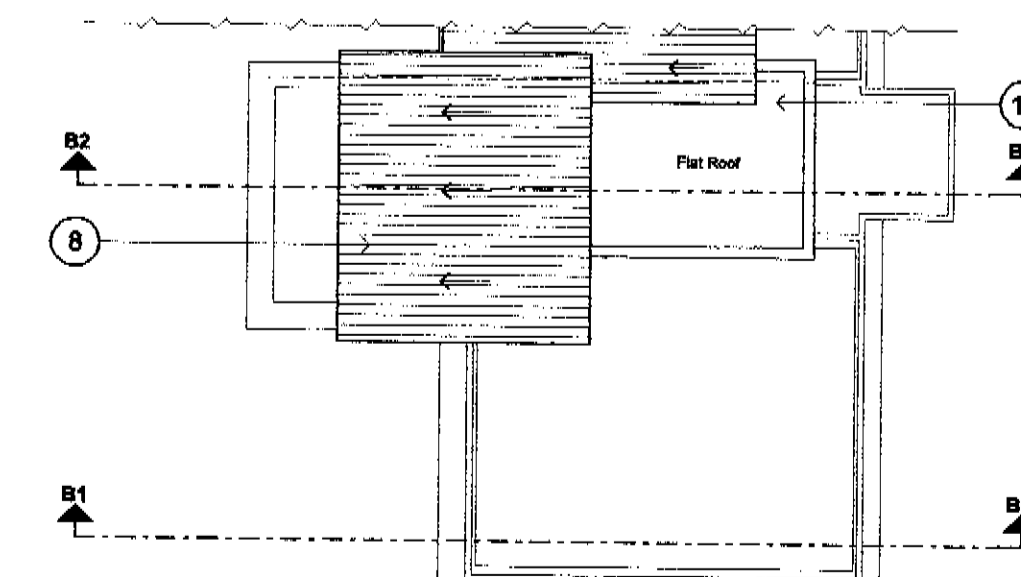

Roof Plan

HOUSE TYPE B2A

① = Number indicates material and finish noted on the Schedule of Finishes on DWG no. CL/10

peter tigg
partnership ltd.
architects • planners • designers

WALMER COURTYARD
225 WALMER ROAD
HOLLAND PARK
LONDON W11 4EY
TEL: 0207 - 221 6668
FAX: 0207 - 229 8771
E-mail: mail@ptp-architects.com

site:
**FORMER BRSA CLUB,
COLLEGE LANE,
KENTISH TOWN,
LONDON NWS.**

dwg no:
CL-113

title:
**HOUSE TYPE B2
Plans, Sections & Elevations**

date:
AUG 2002
scale:
1:100

do not scale this drawing:
all dimensions to be checked on site

Rev.	Date
A	-
B	-
C	-
D	-
E	-

last revision - note:


PEP-113-0663 R2

Copyright in this drawing remains with architect Peter Tigg Partnership and no express or implied license is granted by any of the drawing or otherwise by its reproduction in any form or by any means electronic or mechanical, including photocopying, recording, or by any information storage and retrieval system, without the prior written permission of the architect.

Rev.	Date
A	01.08.02
B	-
C	-
D	-
E	-


last revision - note:
 Additional drawings to meet
 planning requirements

Copyright in this drawing remains with architects
 or their employers. No part of this drawing
 is to be reproduced, stored in a retrieval system
 or transmitted in any form or by any means
 without the prior written permission of the architects
 or their employers. See the drawing or the design contained in it.

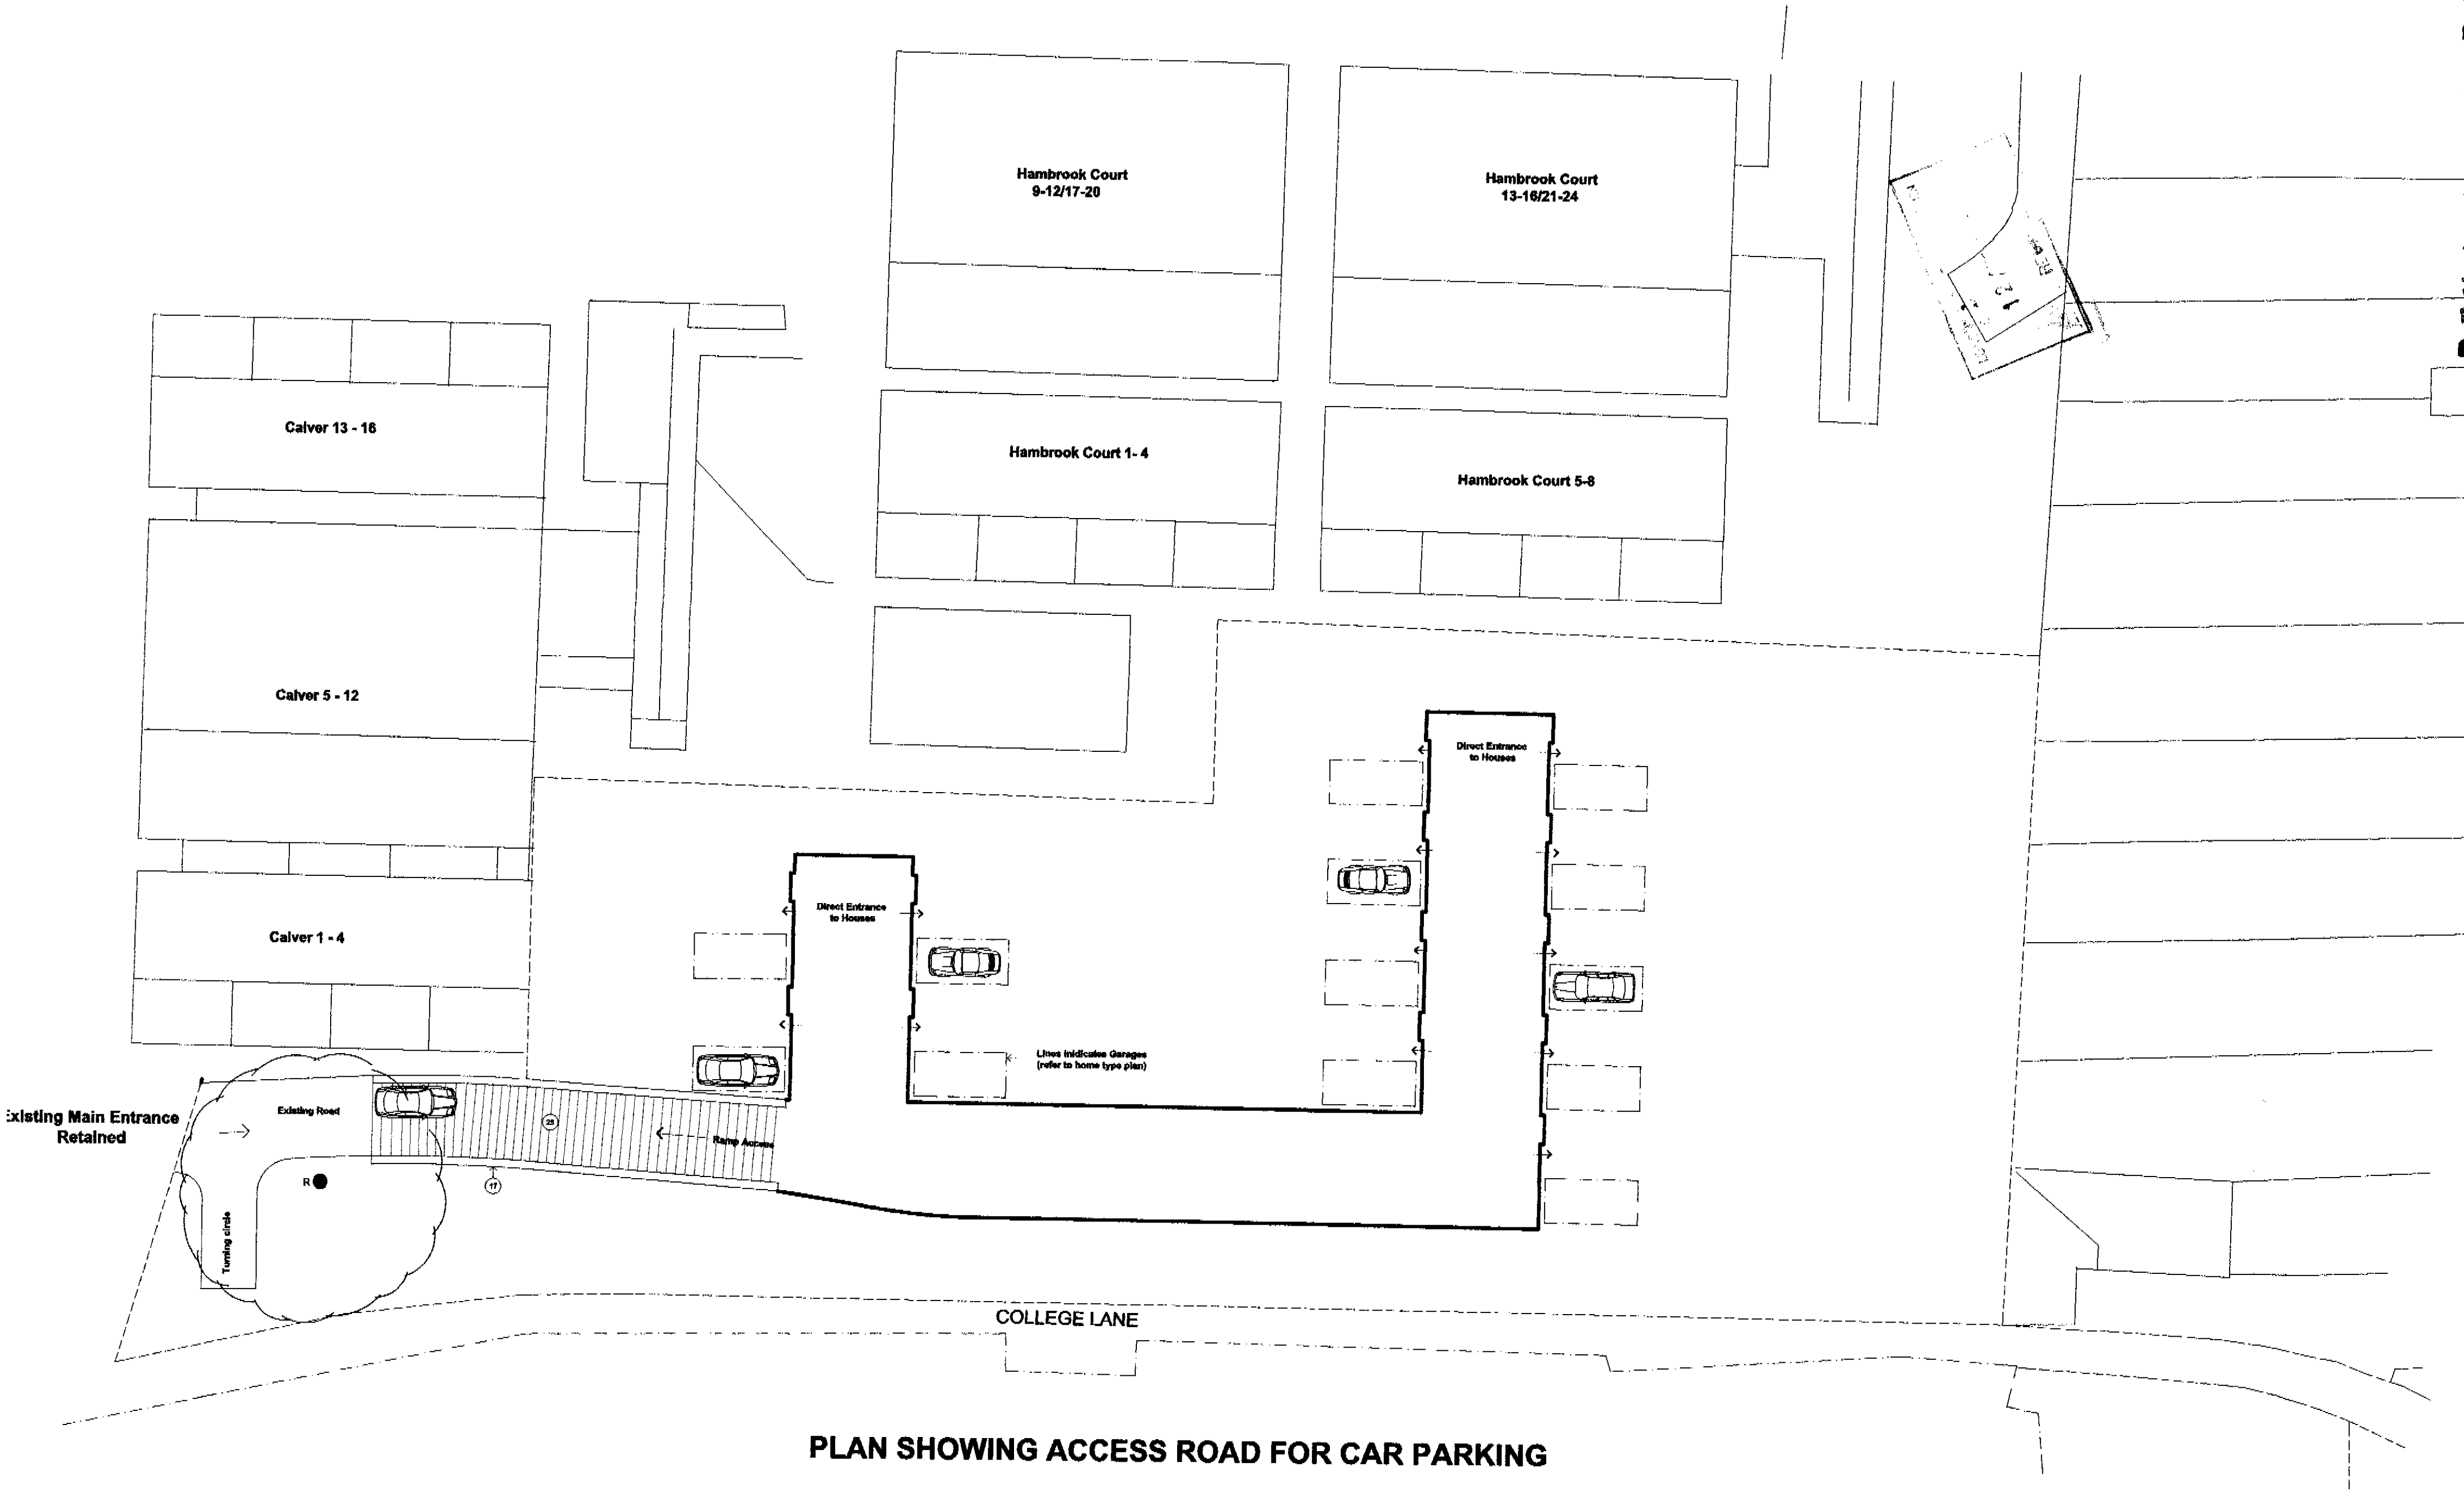


PLAN SHOWING ACCESS ROAD FOR CAR PARKING


PEAK 3 R2

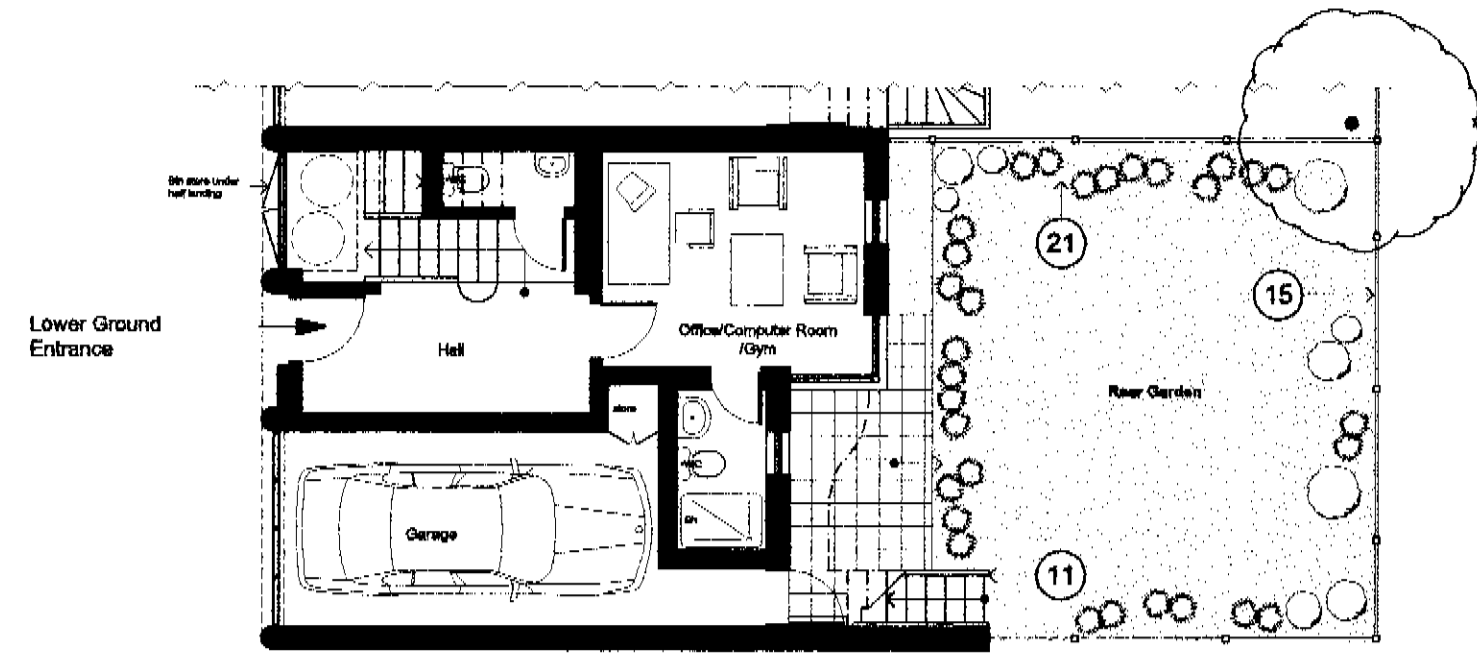


Lower Ground Floor Plan

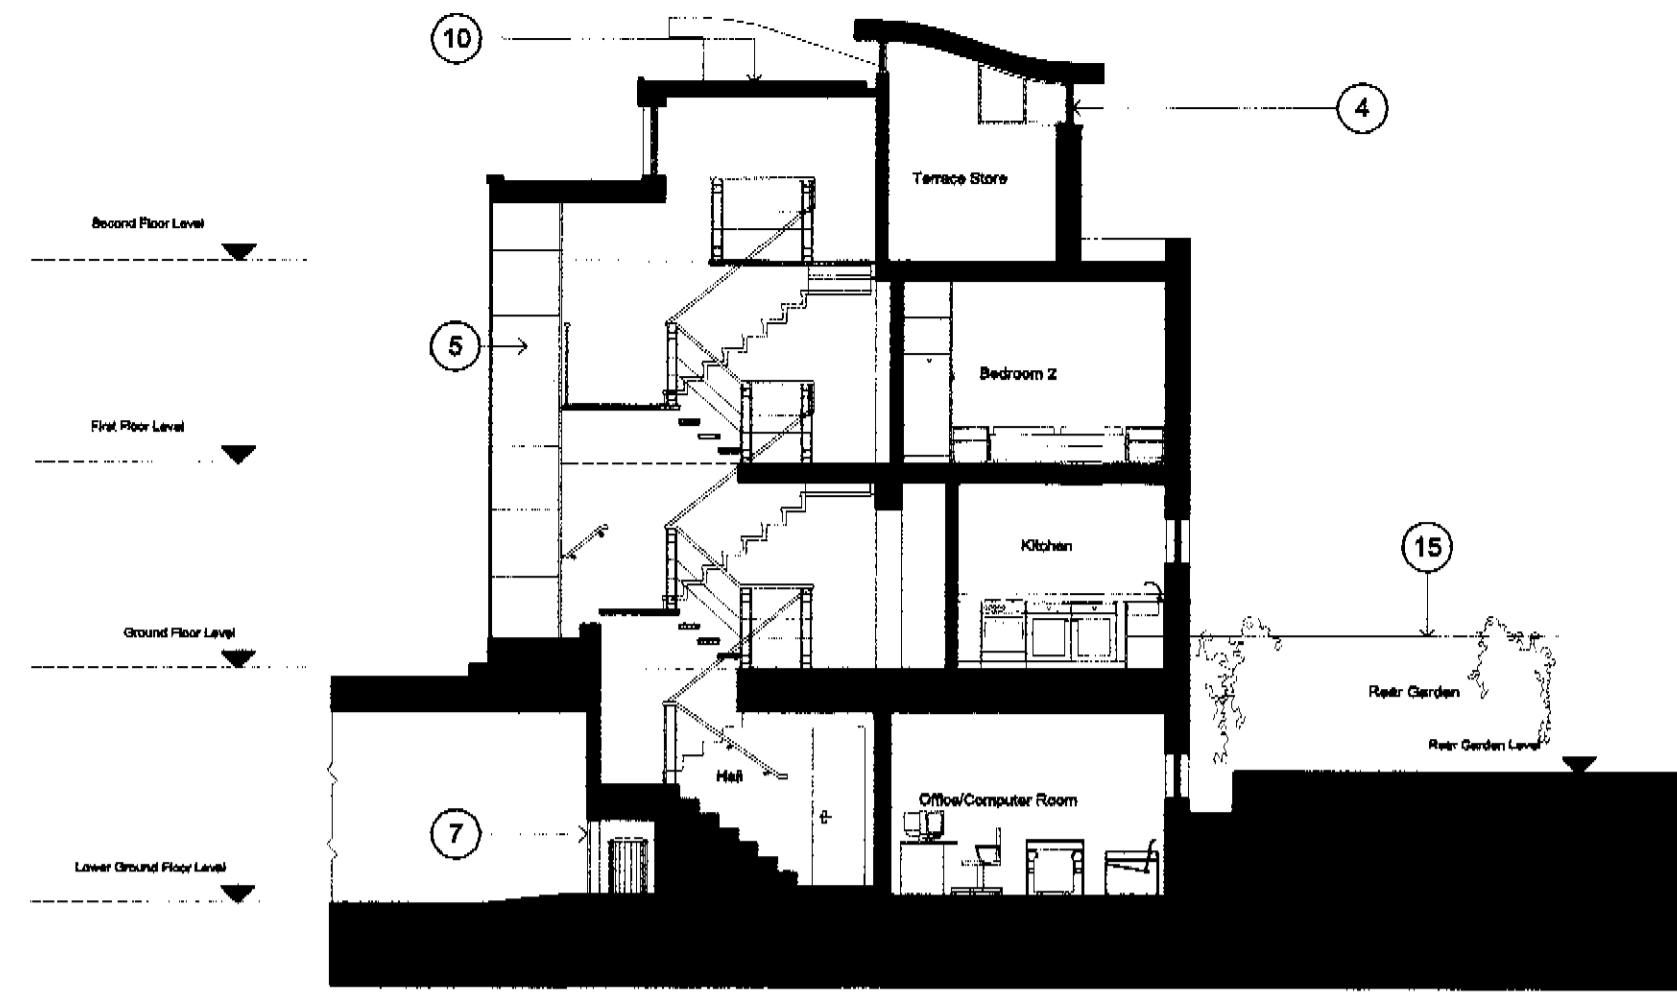


Section B2

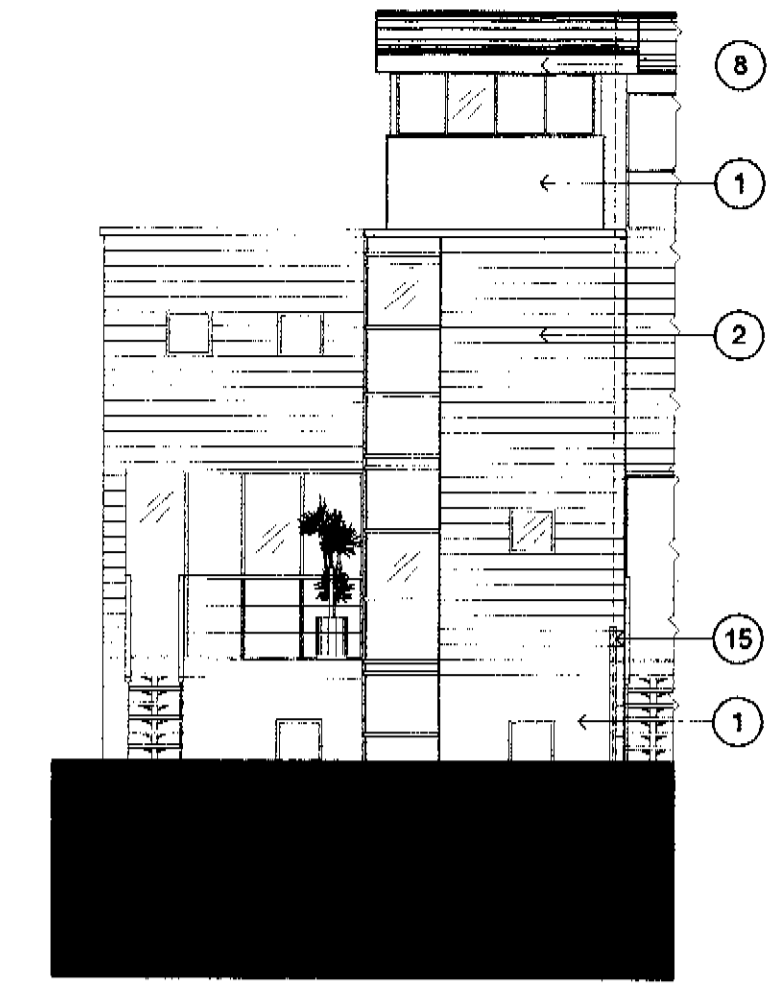


Rear Elevation

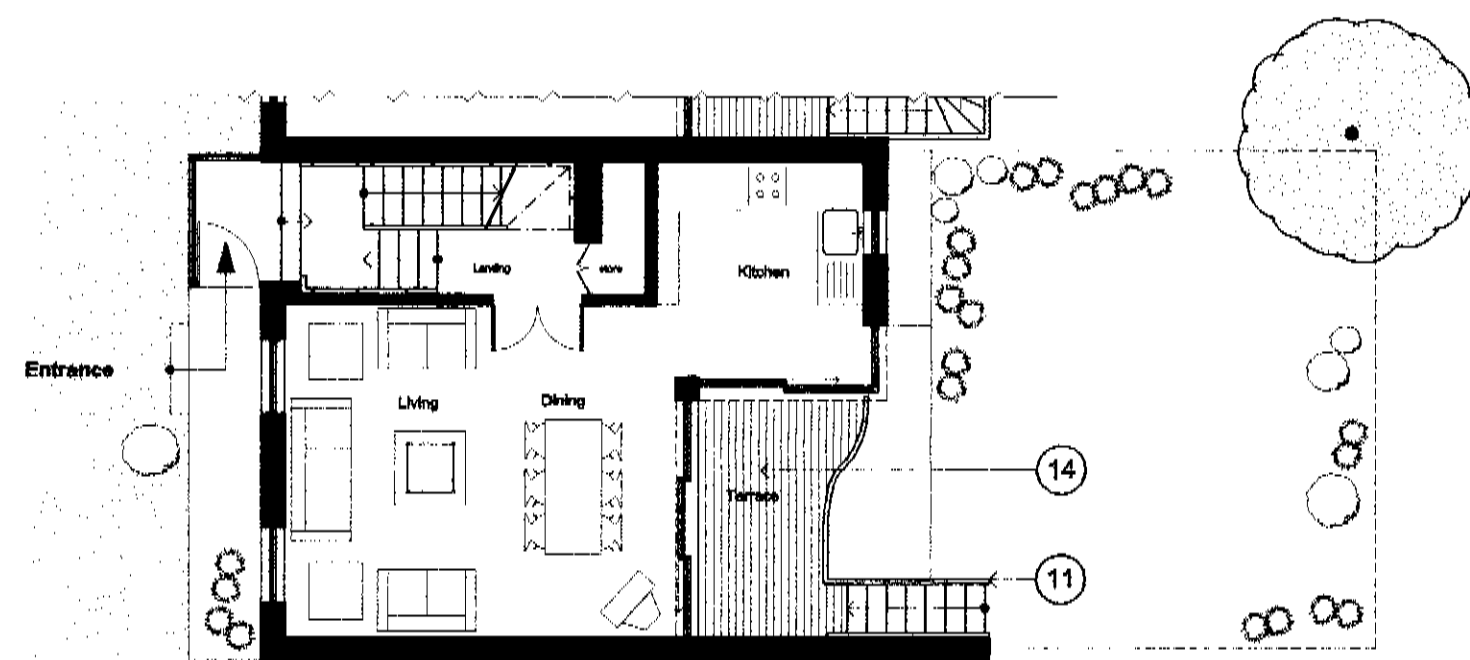


Ground Floor Plan

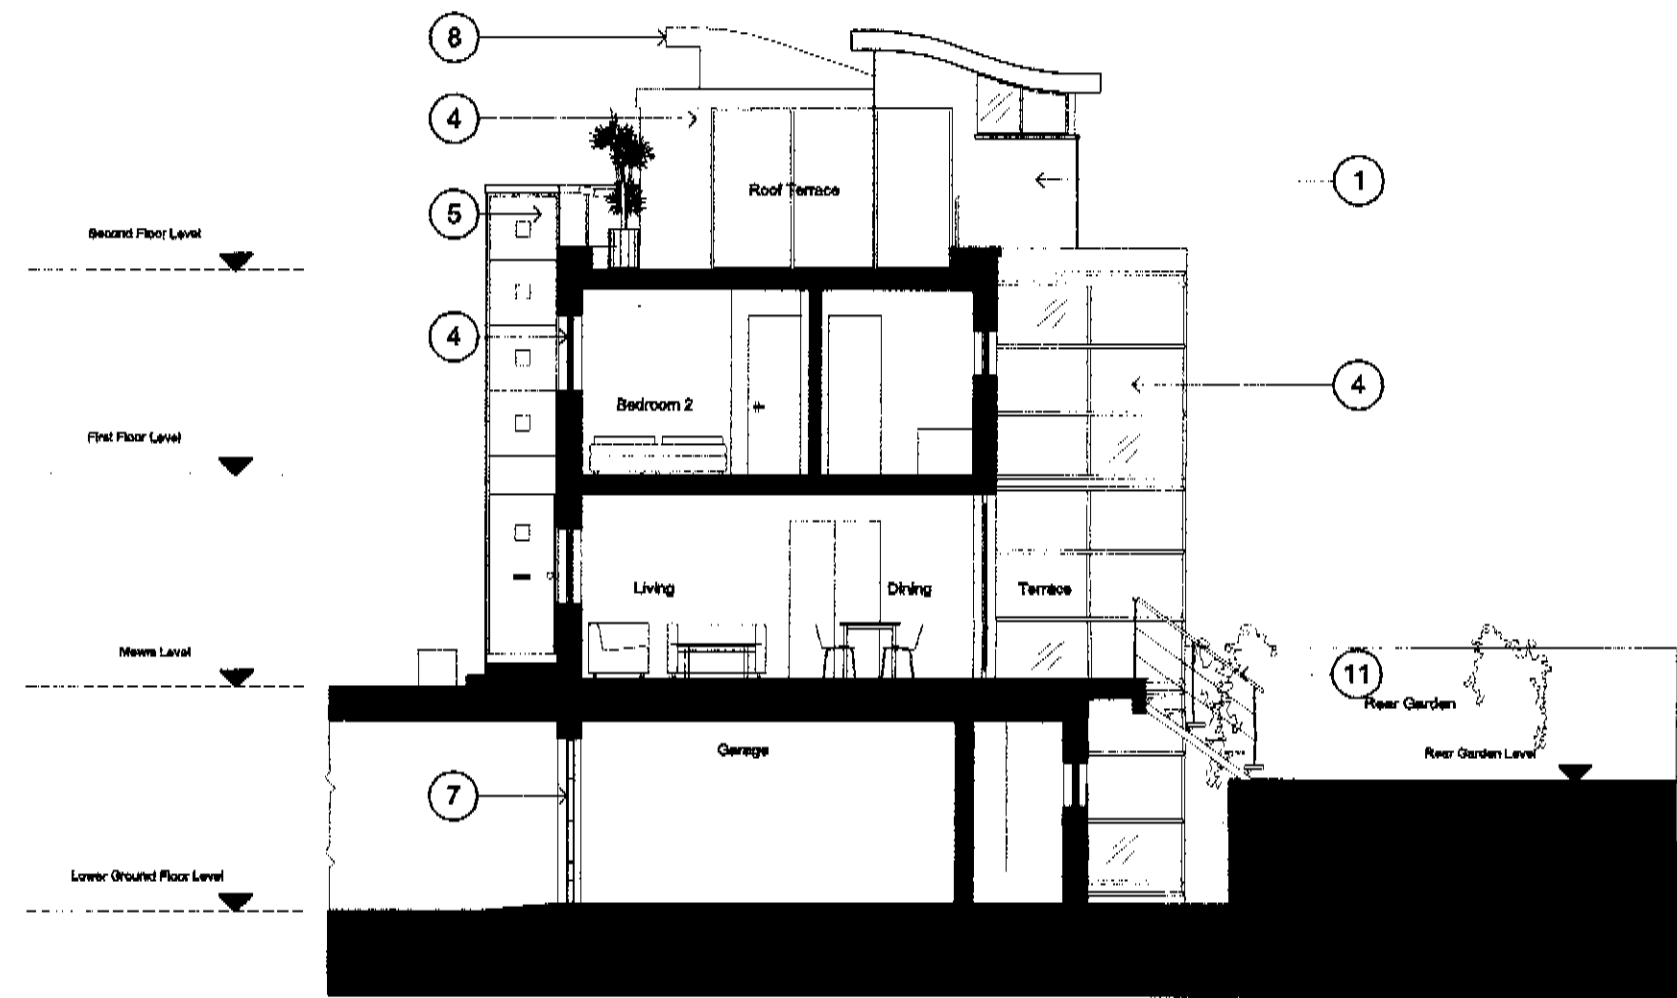


Section B1

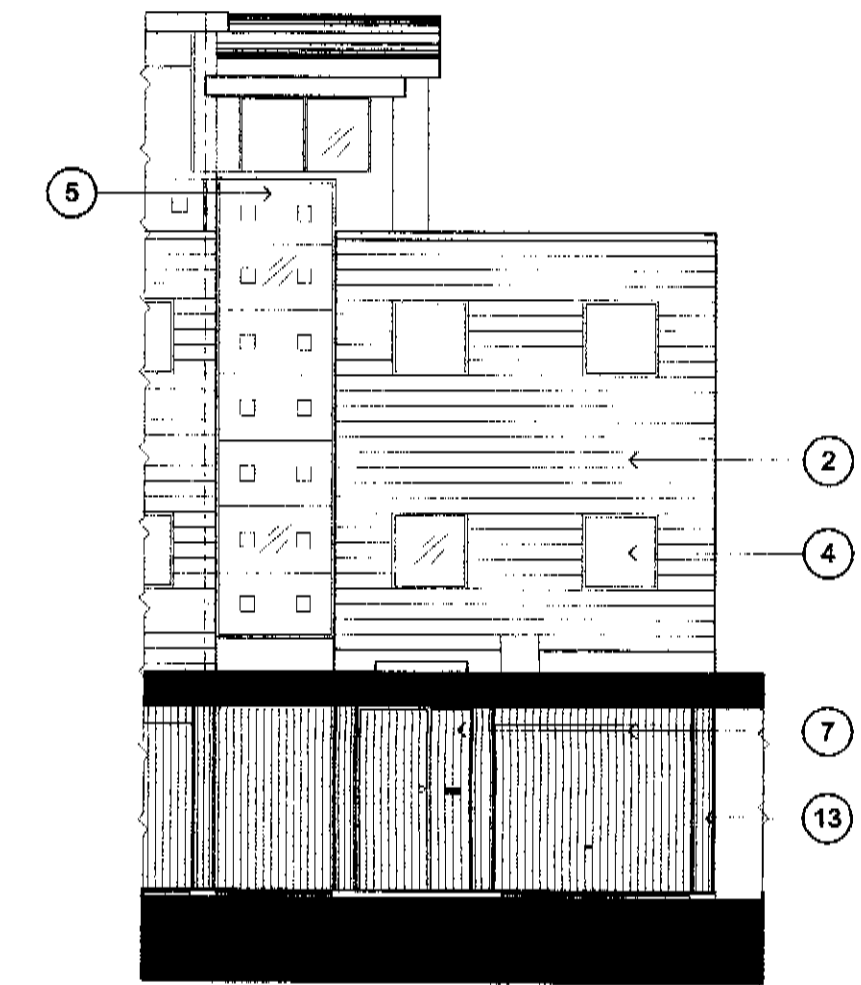


Front Elevation

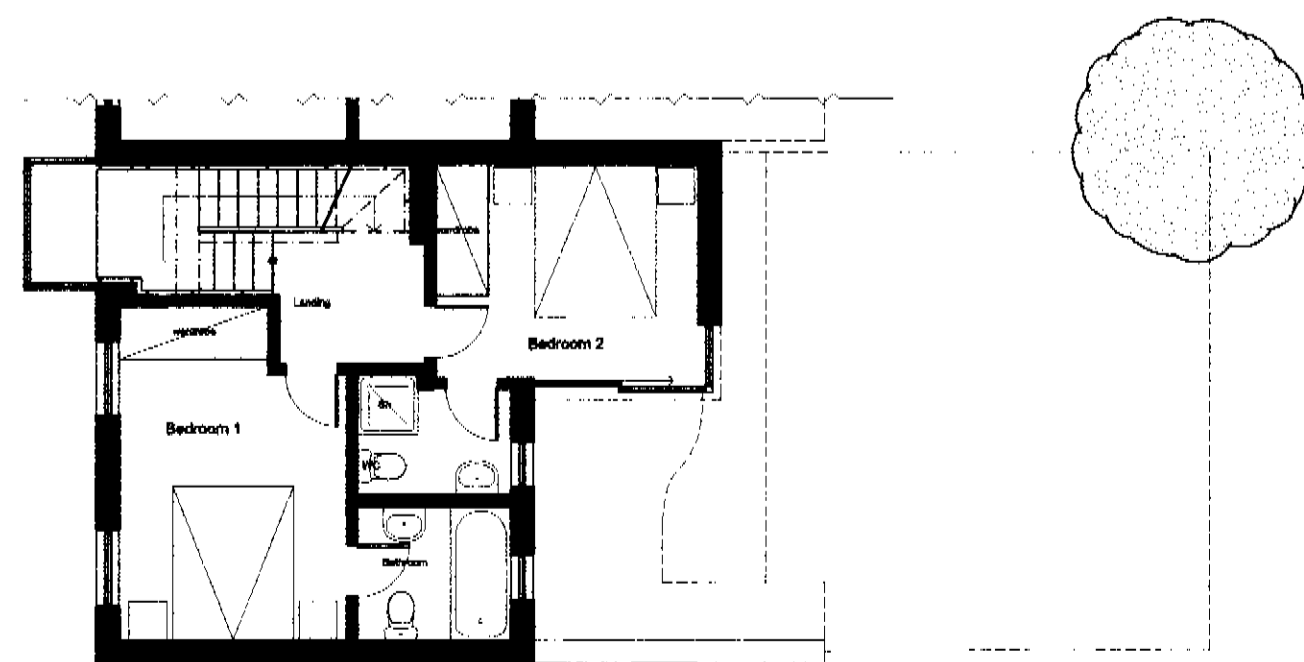

First Floor Plan

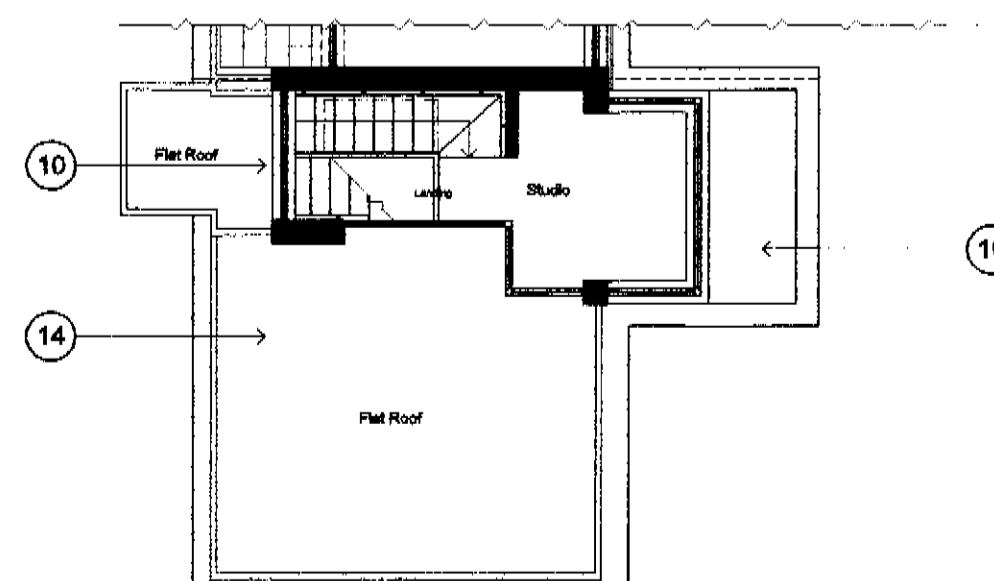

Second Floor Plan

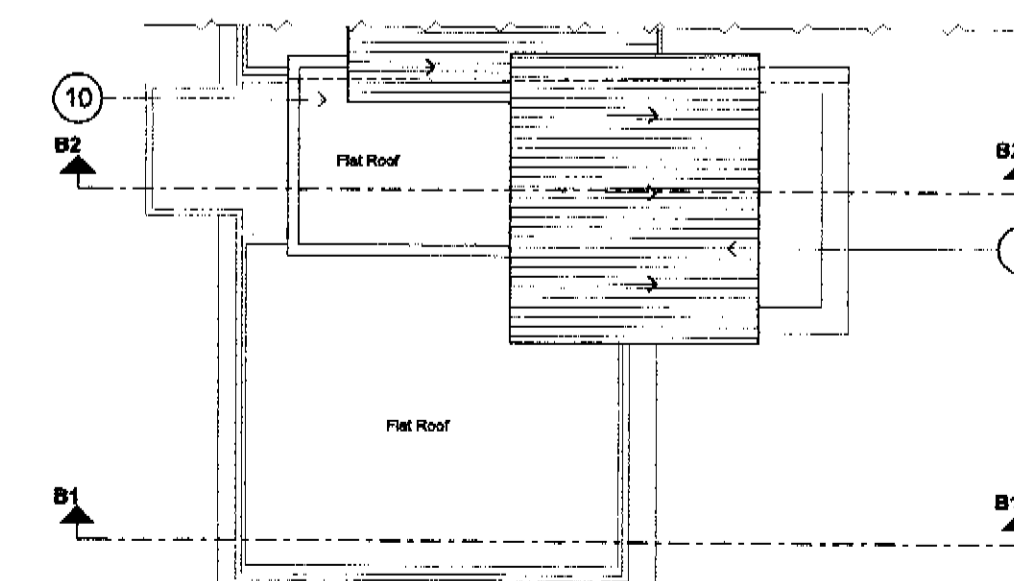

Roof Plan

HOUSE TYPE B2

① = Number indicates material and finish noted on the Schedule of Finishes on DWG no. CL/10

peter tigg
partnership ltd.
architects - planners - designers

WALMER COURTYARD
225 WALMER ROAD
HOLLAND PARK
LONDON W11 4EY
TEL: 0207 - 221 5888
FAX: 0207 - 229 8771
E-mail: mail@pdp-architects.com

site:
**FORMER BRSA CLUB,
COLLEGE LANE,
KENTISH TOWN,
LONDON NW5.**

dwg no:
CL-111B

title:
**HOUSE TYPE B2
Plans, Sections & Elevations**

date:
JUNE 2001
scale:
1:100


do not scale this drawing:
all dimensions to be checked on site

Rev.	Date
A	19/12/01
B	09.08.02
C	-
D	-
E	-


last revision - note:
Additional drawings to meet planning requirements

Copyright in this drawing remains with architect Peter Tigg Partnership and no express or implied warranty is given by any of the drawing or otherwise to represent the drawing or the design contained in it.


PEX 01111B 03R2

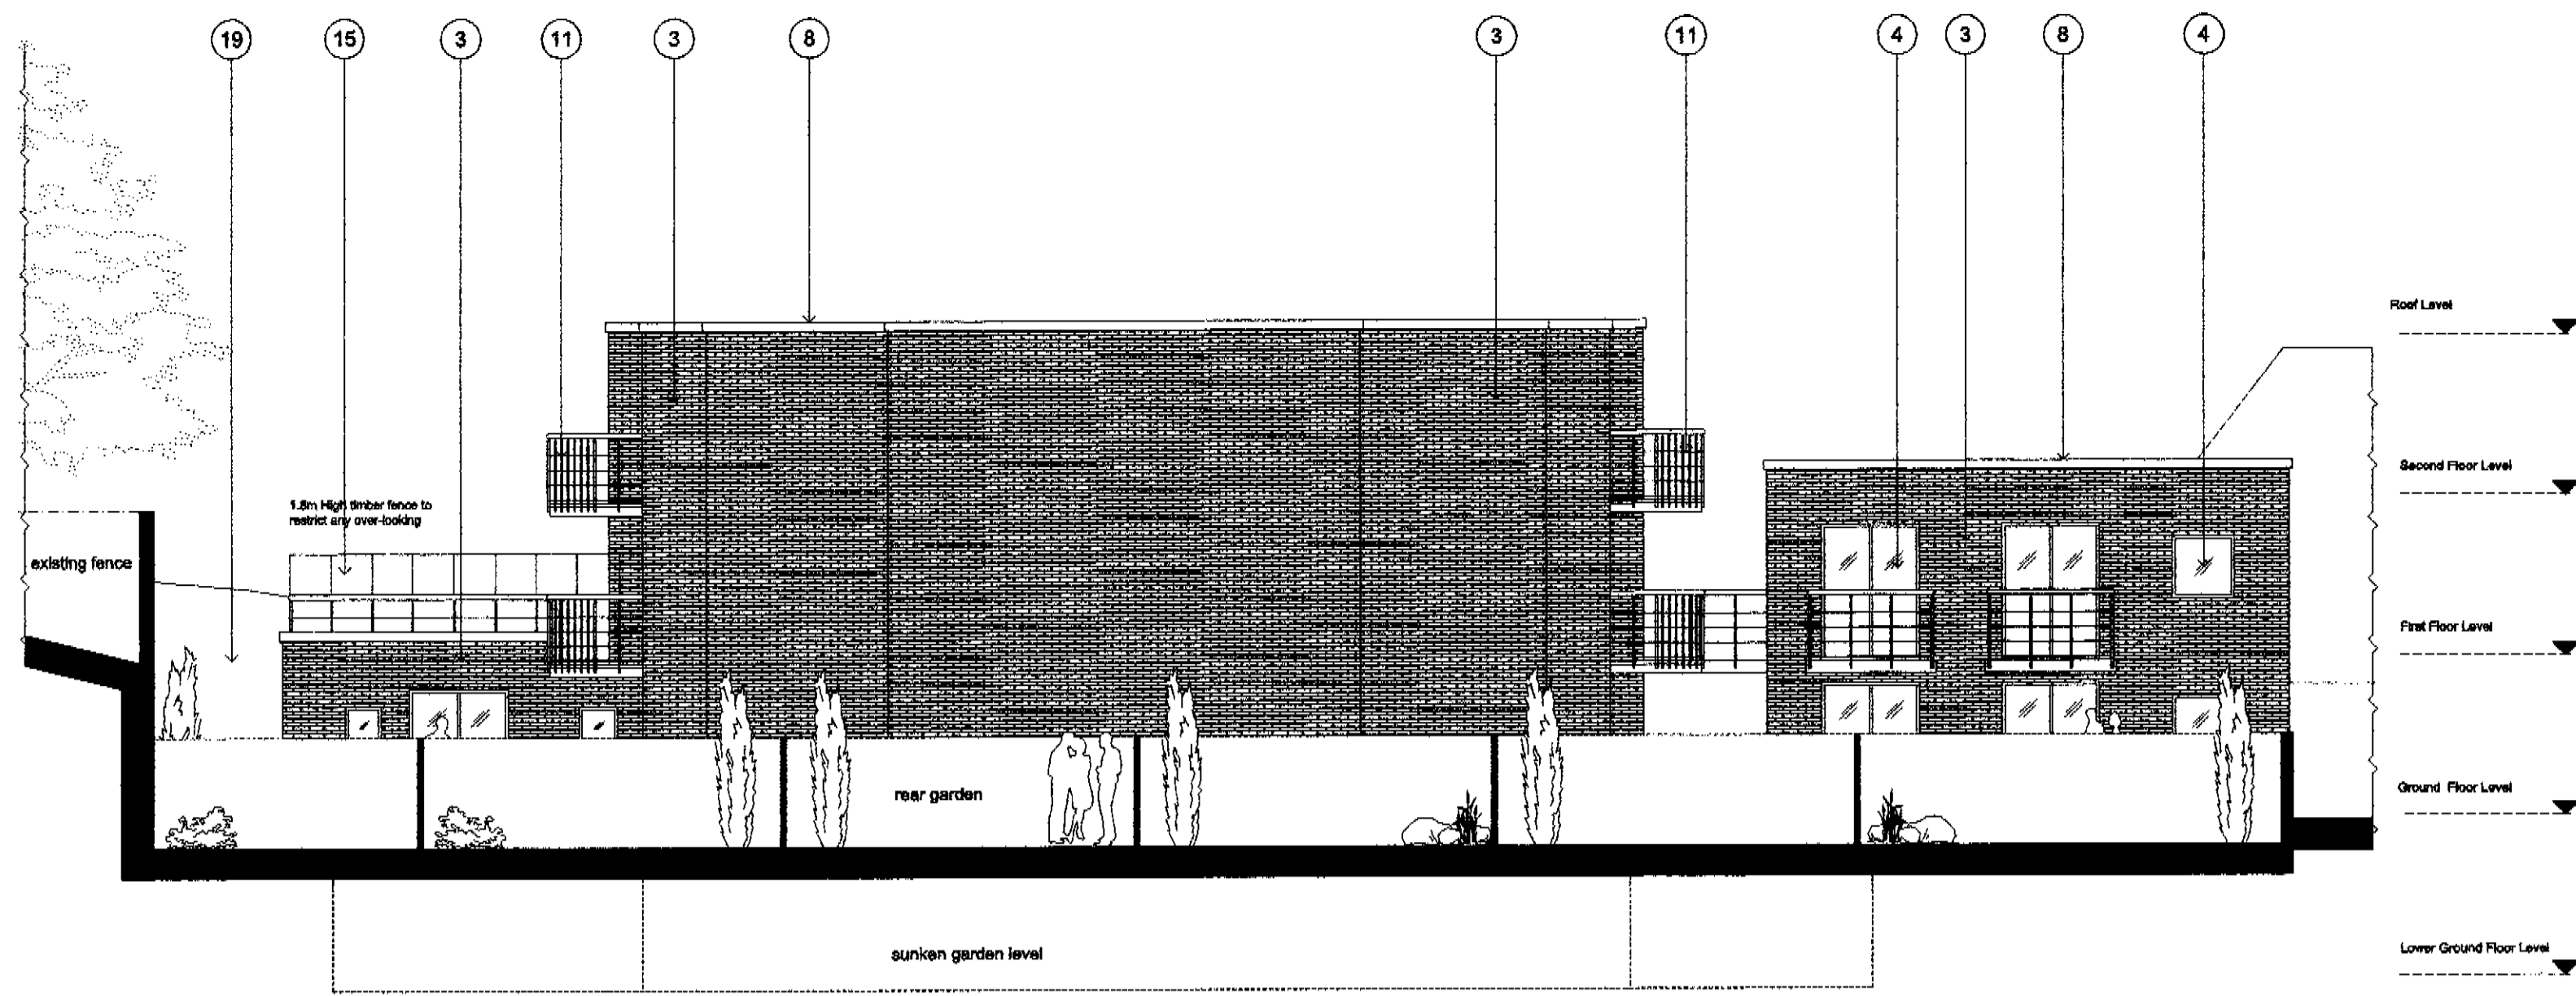

South East Elevation

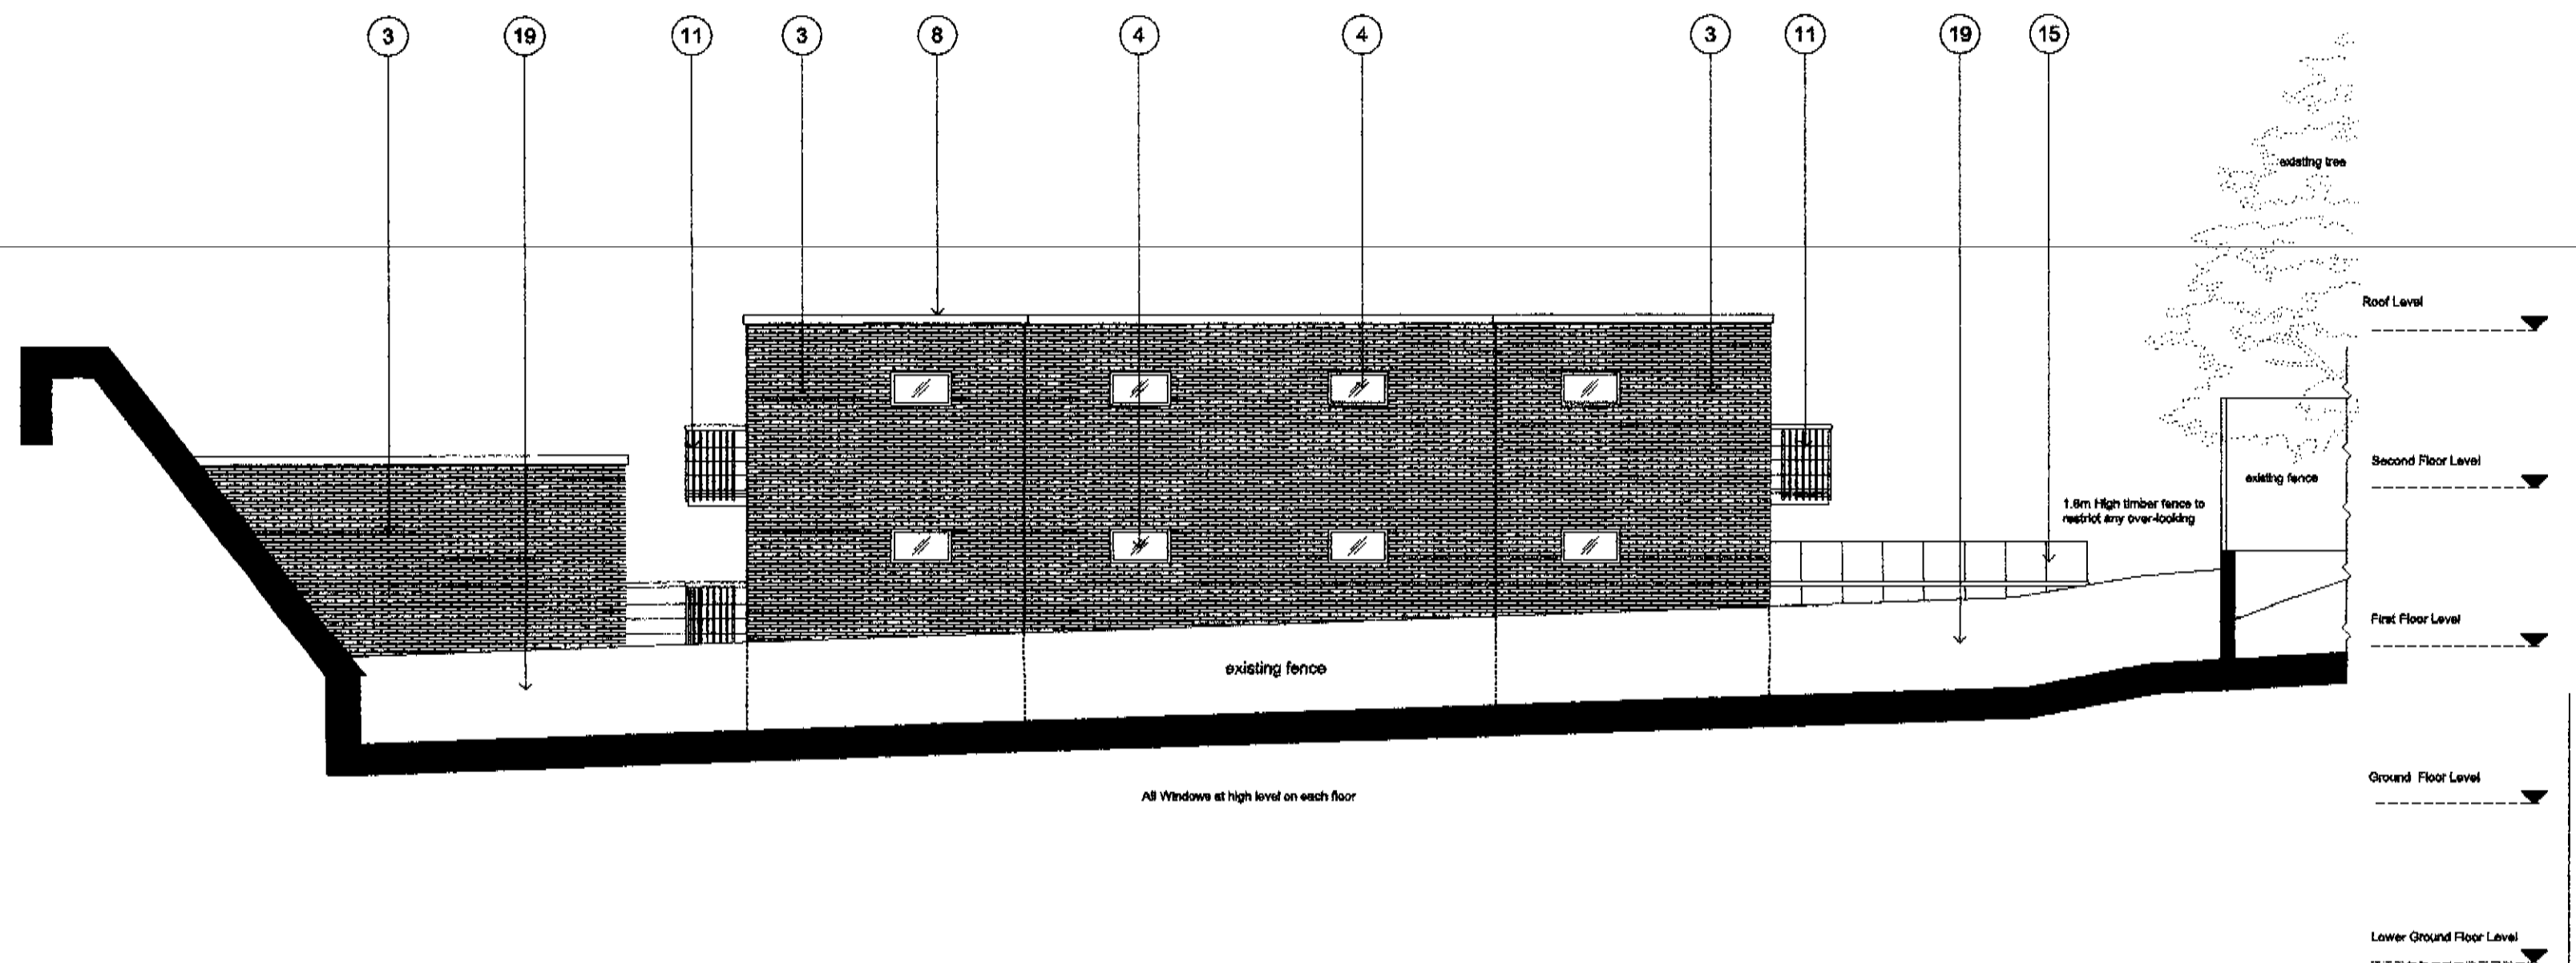

North West Elevation

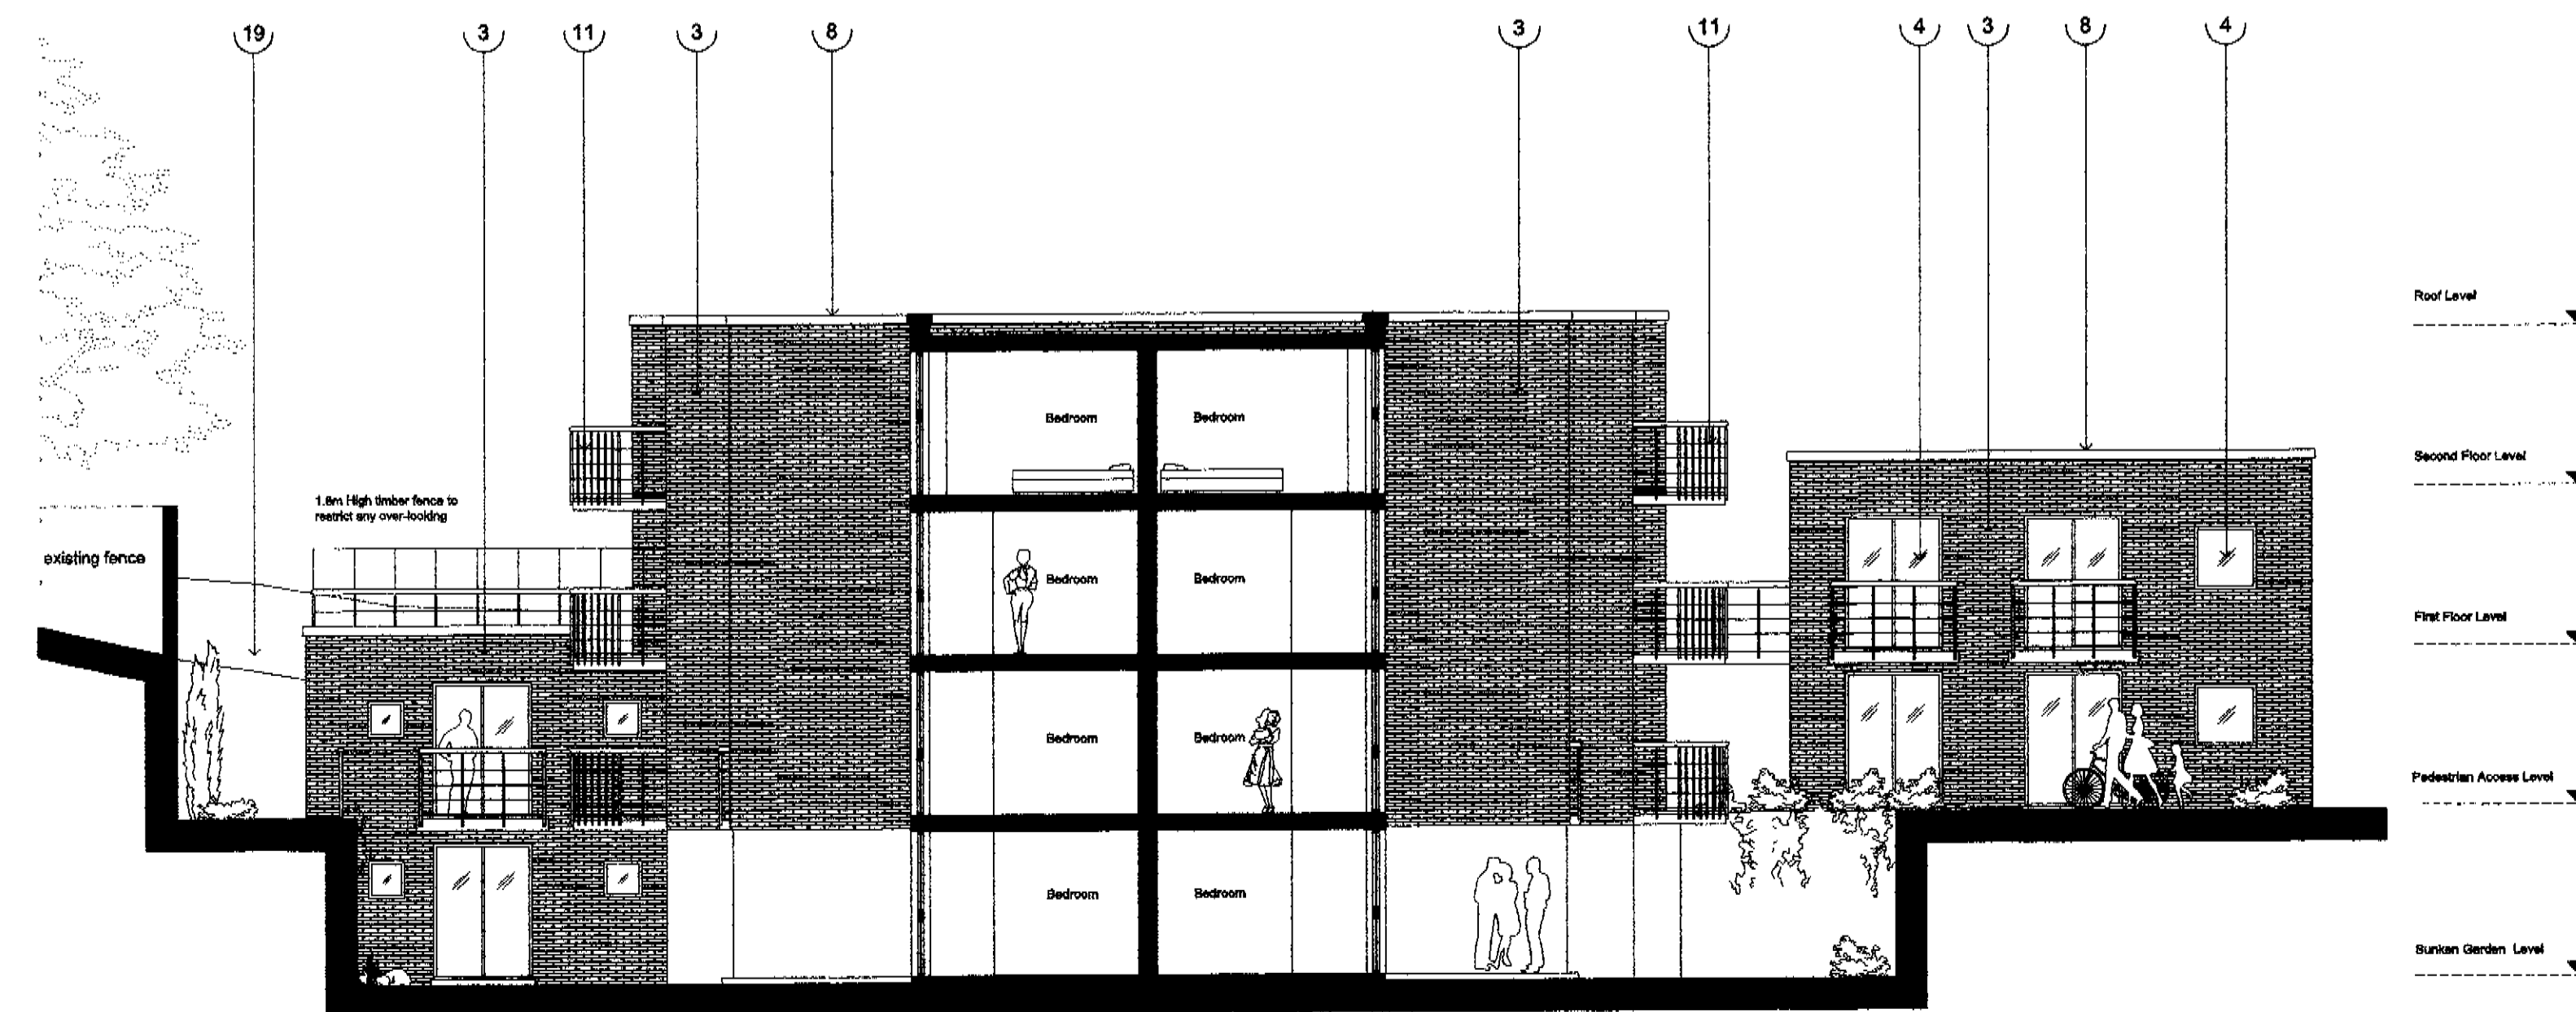

Section S3

MIXED HOUSING

sheet 3/3

① = Number indicates material and finish noted on the Schedule of Finishes on DWG no. CL/10



peter tigg
partnership ltd
architects - planners - designers

WALMER COURTYARD
225 WALMER ROAD
HOLLAND PARK
LONDON W11 4EY
TEL: 0207 - 221 6668
FAX: 0207 - 229 8771
E-mail: mail@pjp-architects.com

site:
**FORMER BRSA CLUB,
COLLEGE LANE,
KENTISH TOWN,
LONDON NWS.**

diag no:
CL-109B

title:
MIXED HOUSING
Sheet 3/3
Section S3 & Elevations

date:
JUNE 2001

scale:
1:100


do not scale this drawing:
all dimensions to be checked on site

Rev.	Date
A	19/12/01
B	09/08/02
C	-
D	-
E	-


last revision - note:
Generally amended to meet
planning requirements

Copyright in this drawing remains with architect
Peter Tigg Partnership and no express or implied
is granted by any of this drawing or otherwise to any
use this drawing or the design contained in it


PEX 120663R2

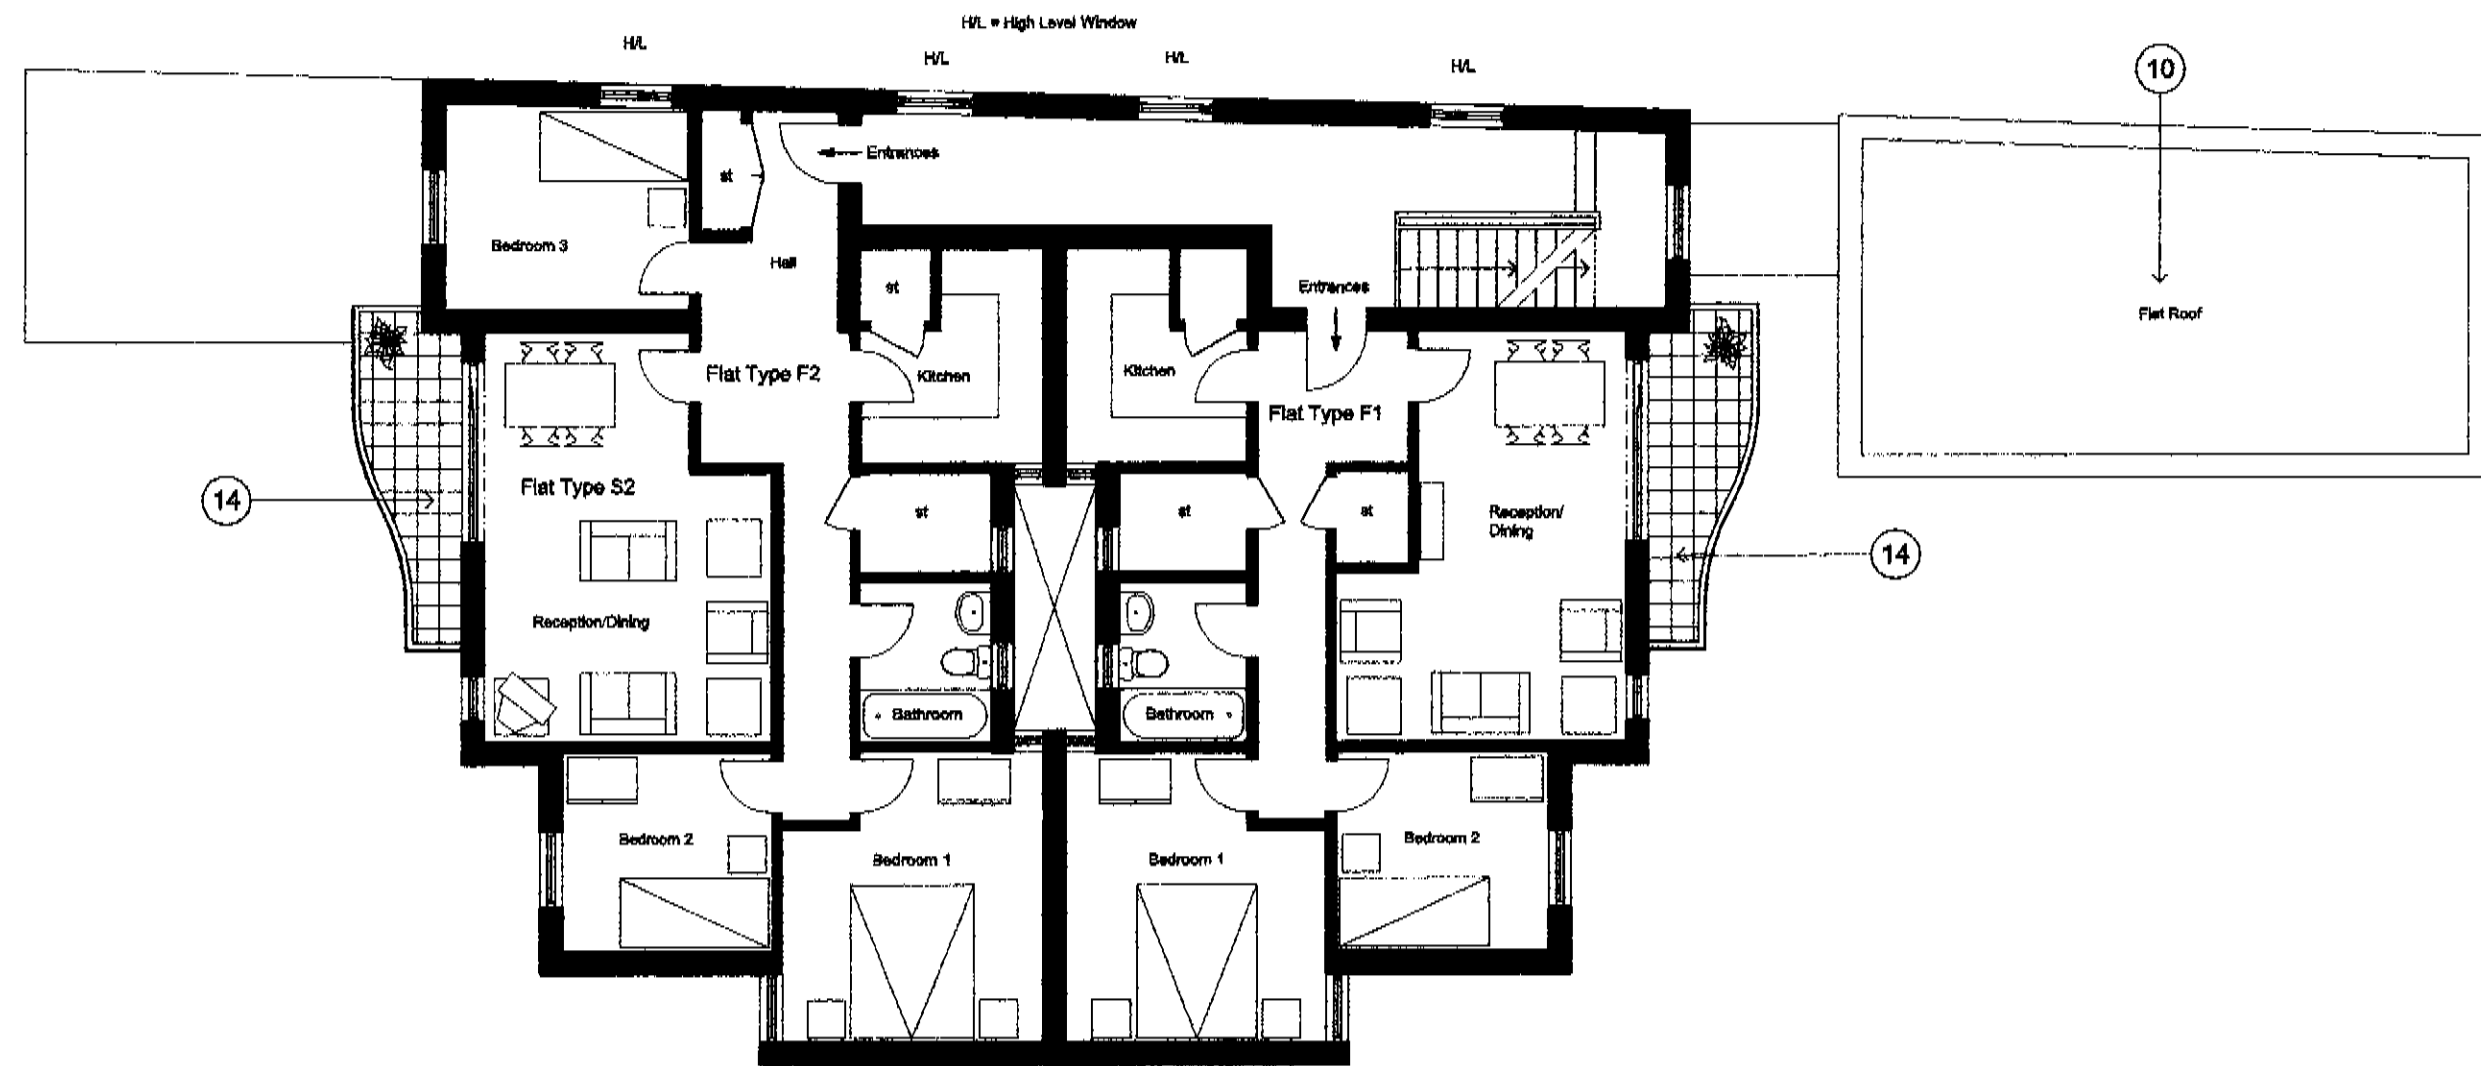

Second Floor

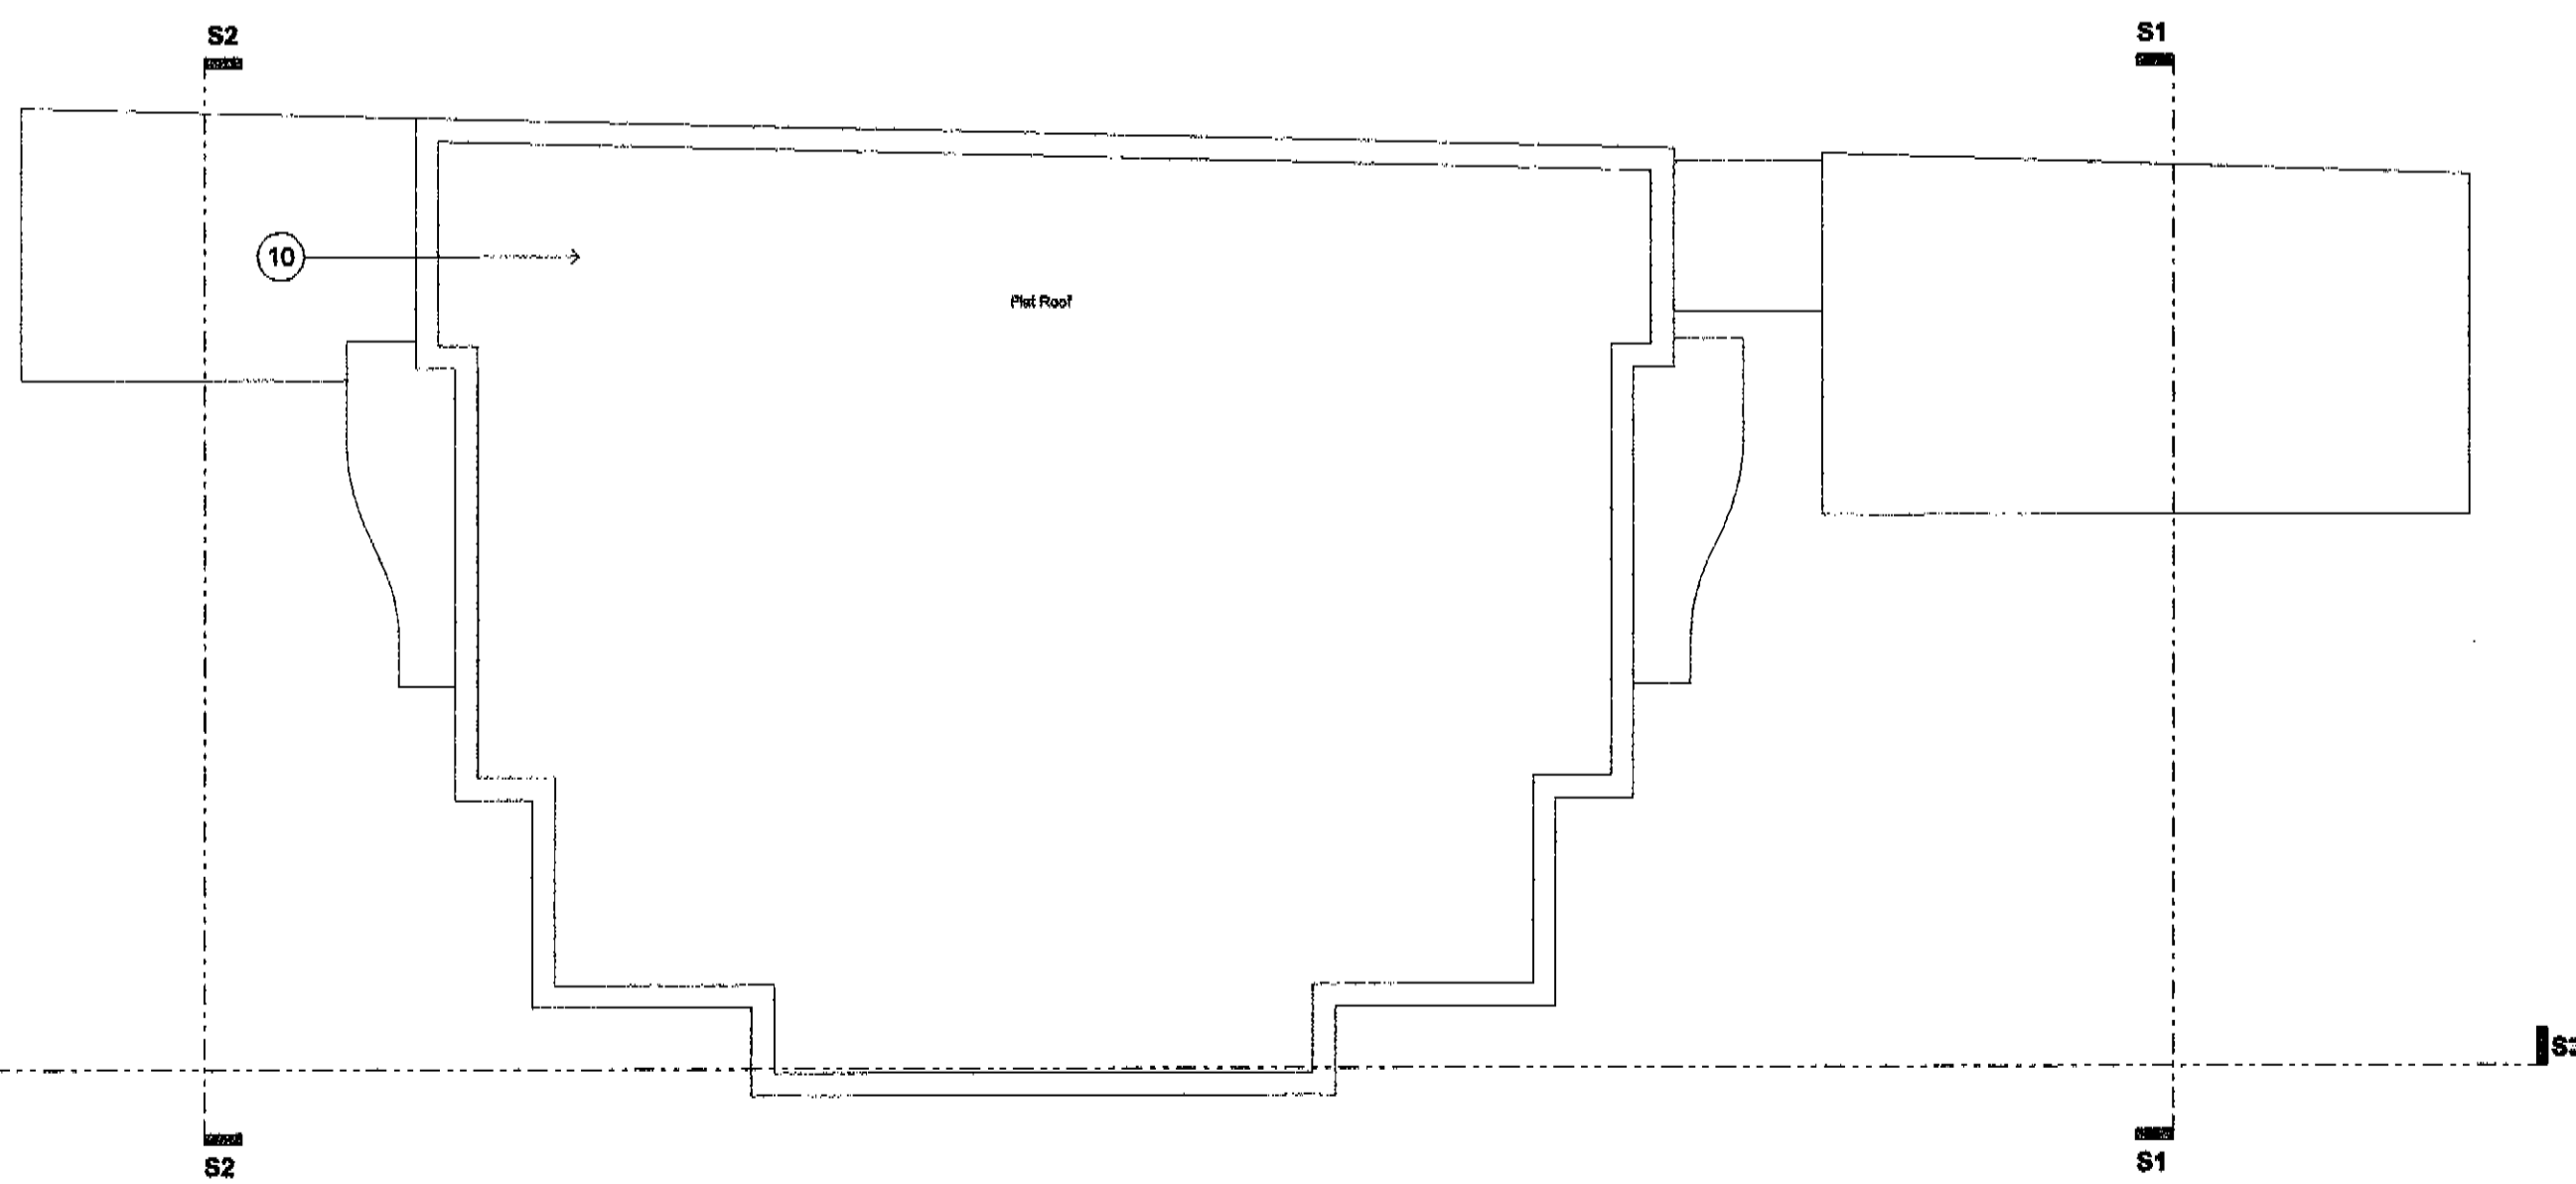

Roof Plan

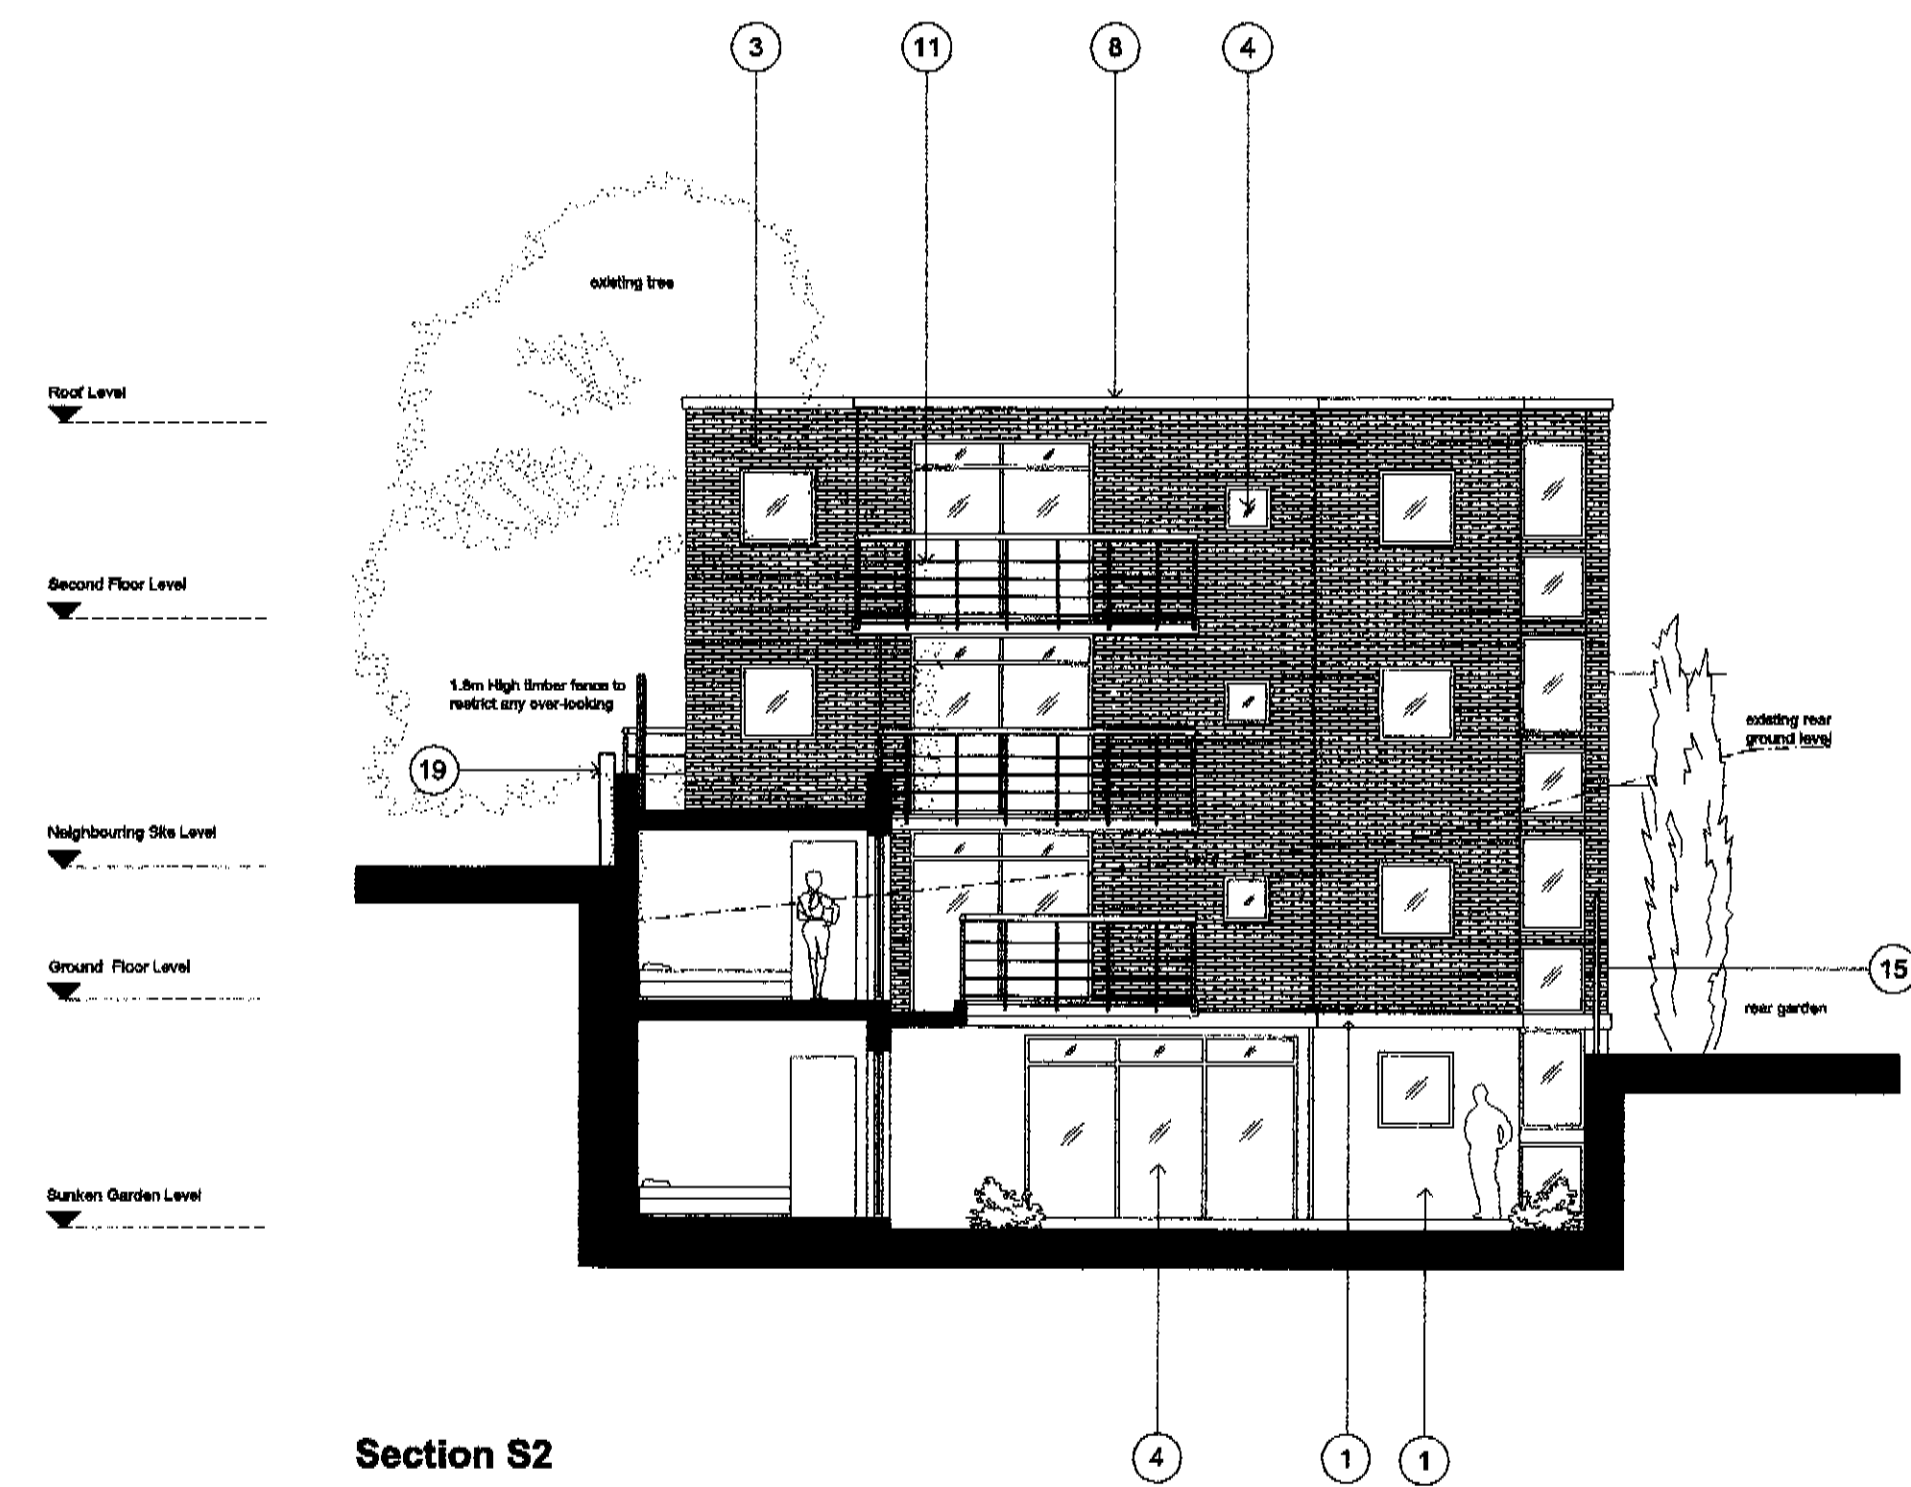

Section S2

peter tigg
 partnership ltd
 architects • planners • designers

WALMER COURTYARD
 225 WALMER ROAD
 HOLLAND PARK
 LONDON W11 4EY
 TEL: 0207 - 221 6666
 FAX: 0207 - 228 8771
 E-mail: mail@ptp-architects.com

site:
 FORMER BRSA CLUB,
 COLLEGE LANE,
 KENTISH TOWN,
 LONDON NWS.

diag no.:
 CL-108B

title:
 MIXED HOUSING
 Sheet 2/3
 2nd, 3rd, Roof Plans & Section S2

date:
 JUNE 2001

scale:
 1:100

do not scale this drawing:
 all dimensions to be checked on site

Rev.	Date
A	19/12/01
B	09/08/02
C	-
D	-
E	-

last revision - note:
 Generally amended to meet
 planning requirements


12 AUG 2002

MIXED HOUSING


sheet 2/3

① = Number indicates material and finish noted on
 the Schedule of Finishes on DWG no. CL/10


PEX 0000000002

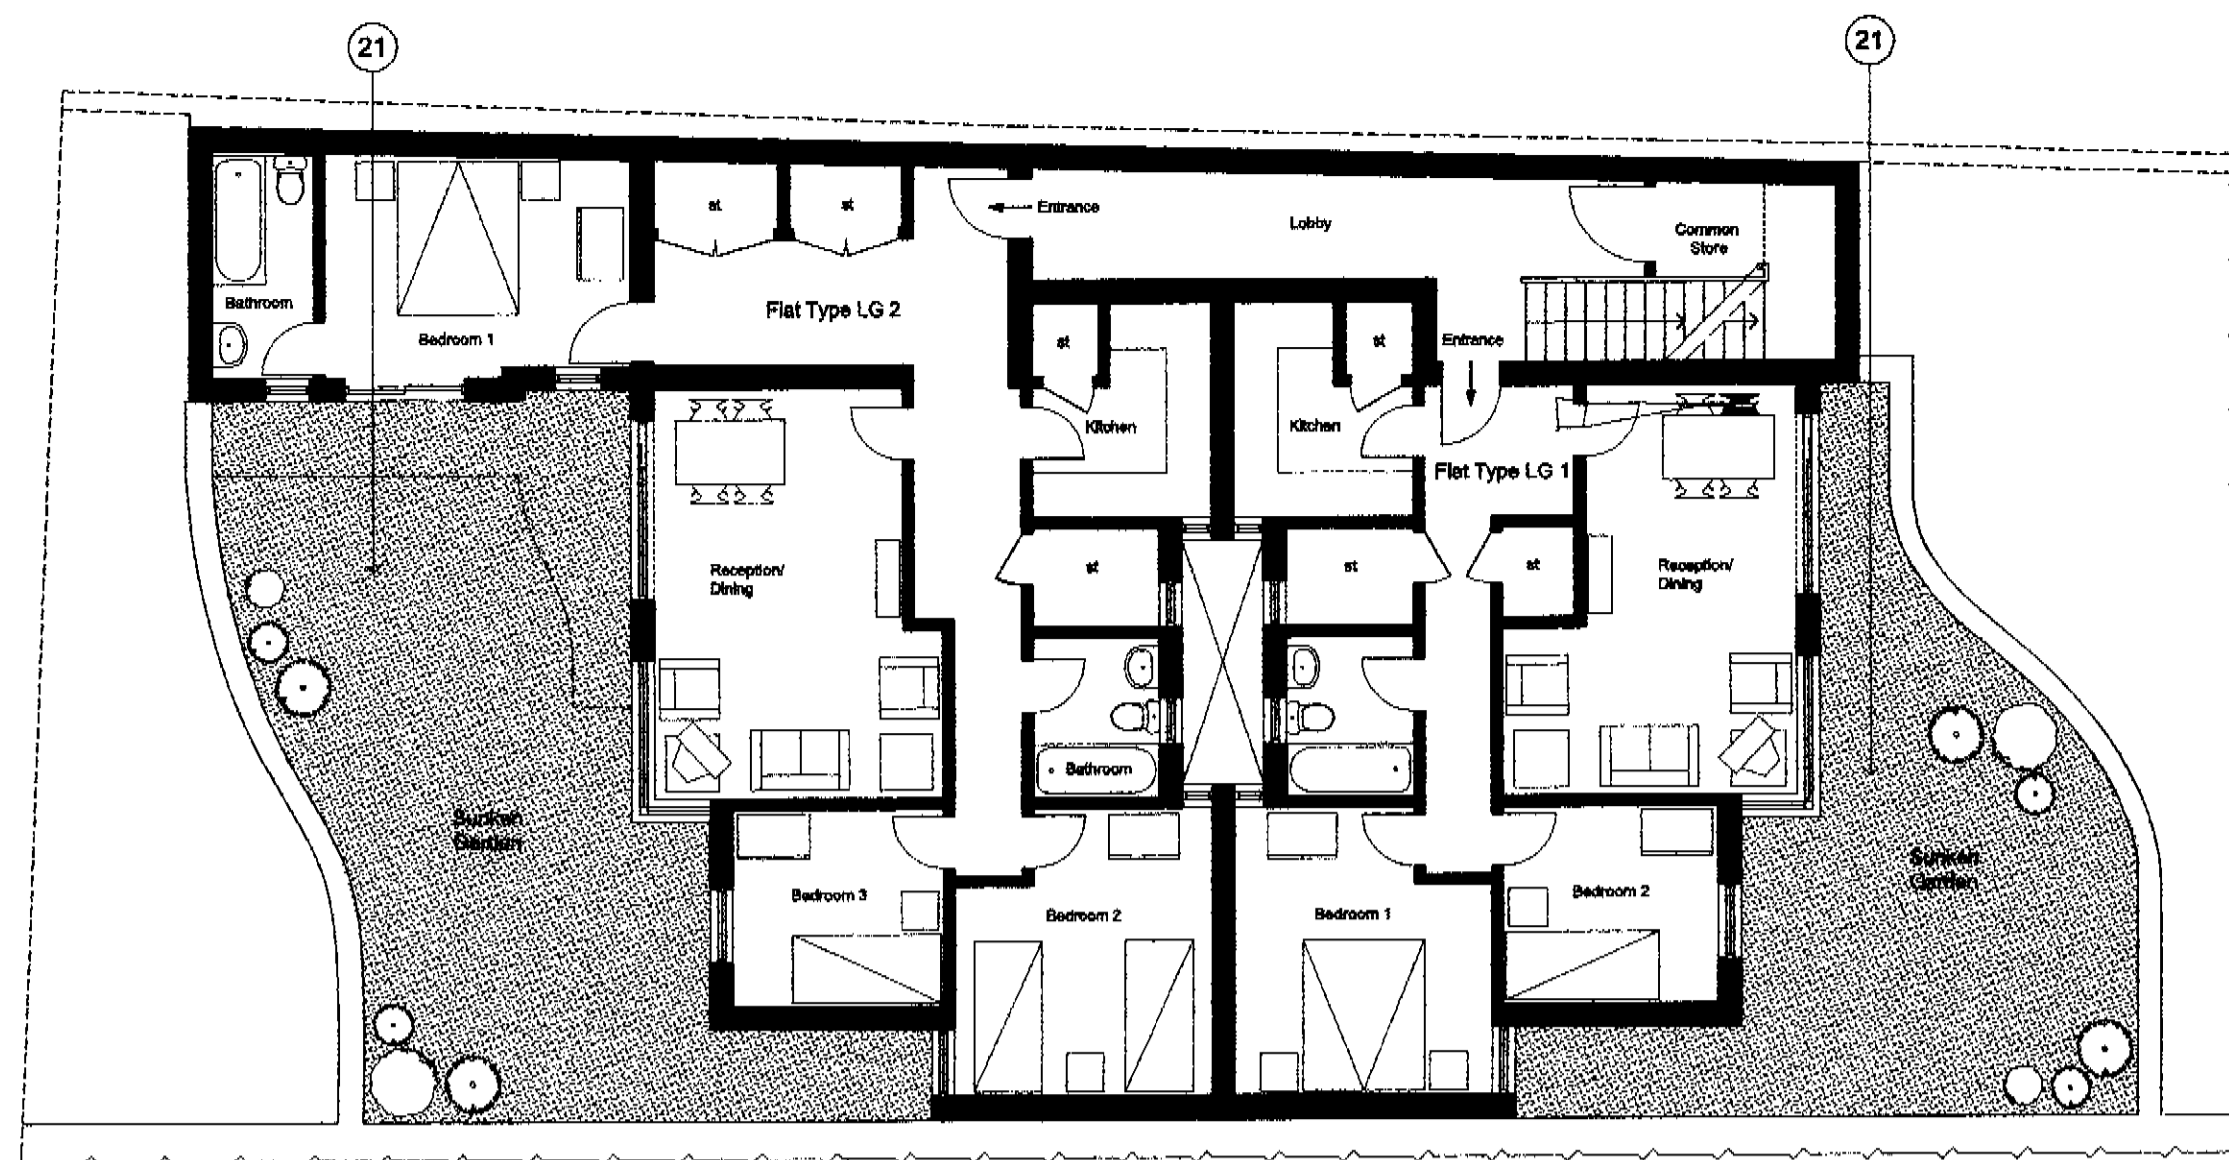


Lower Ground Floor

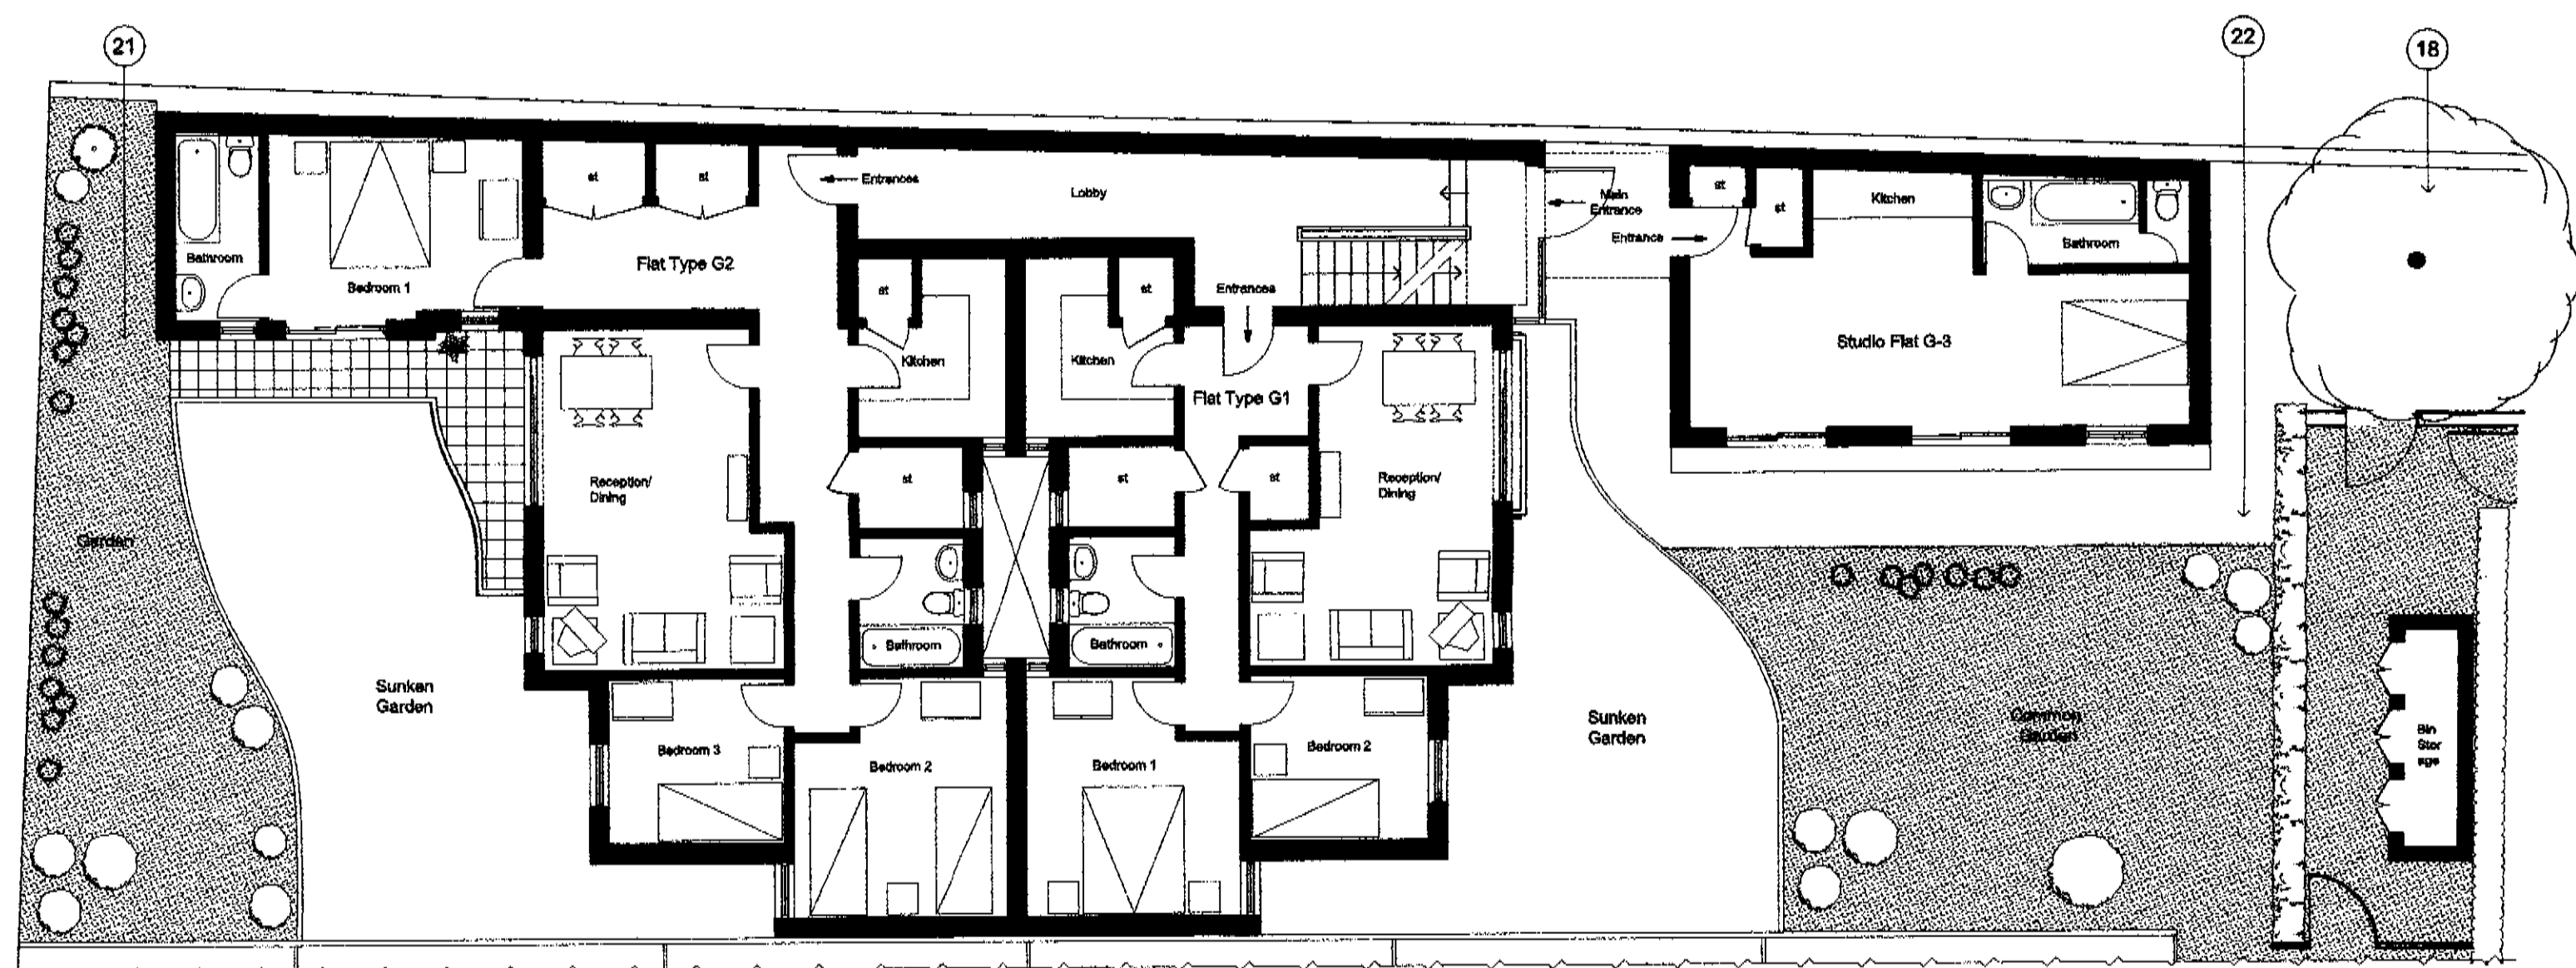

Ground Floor

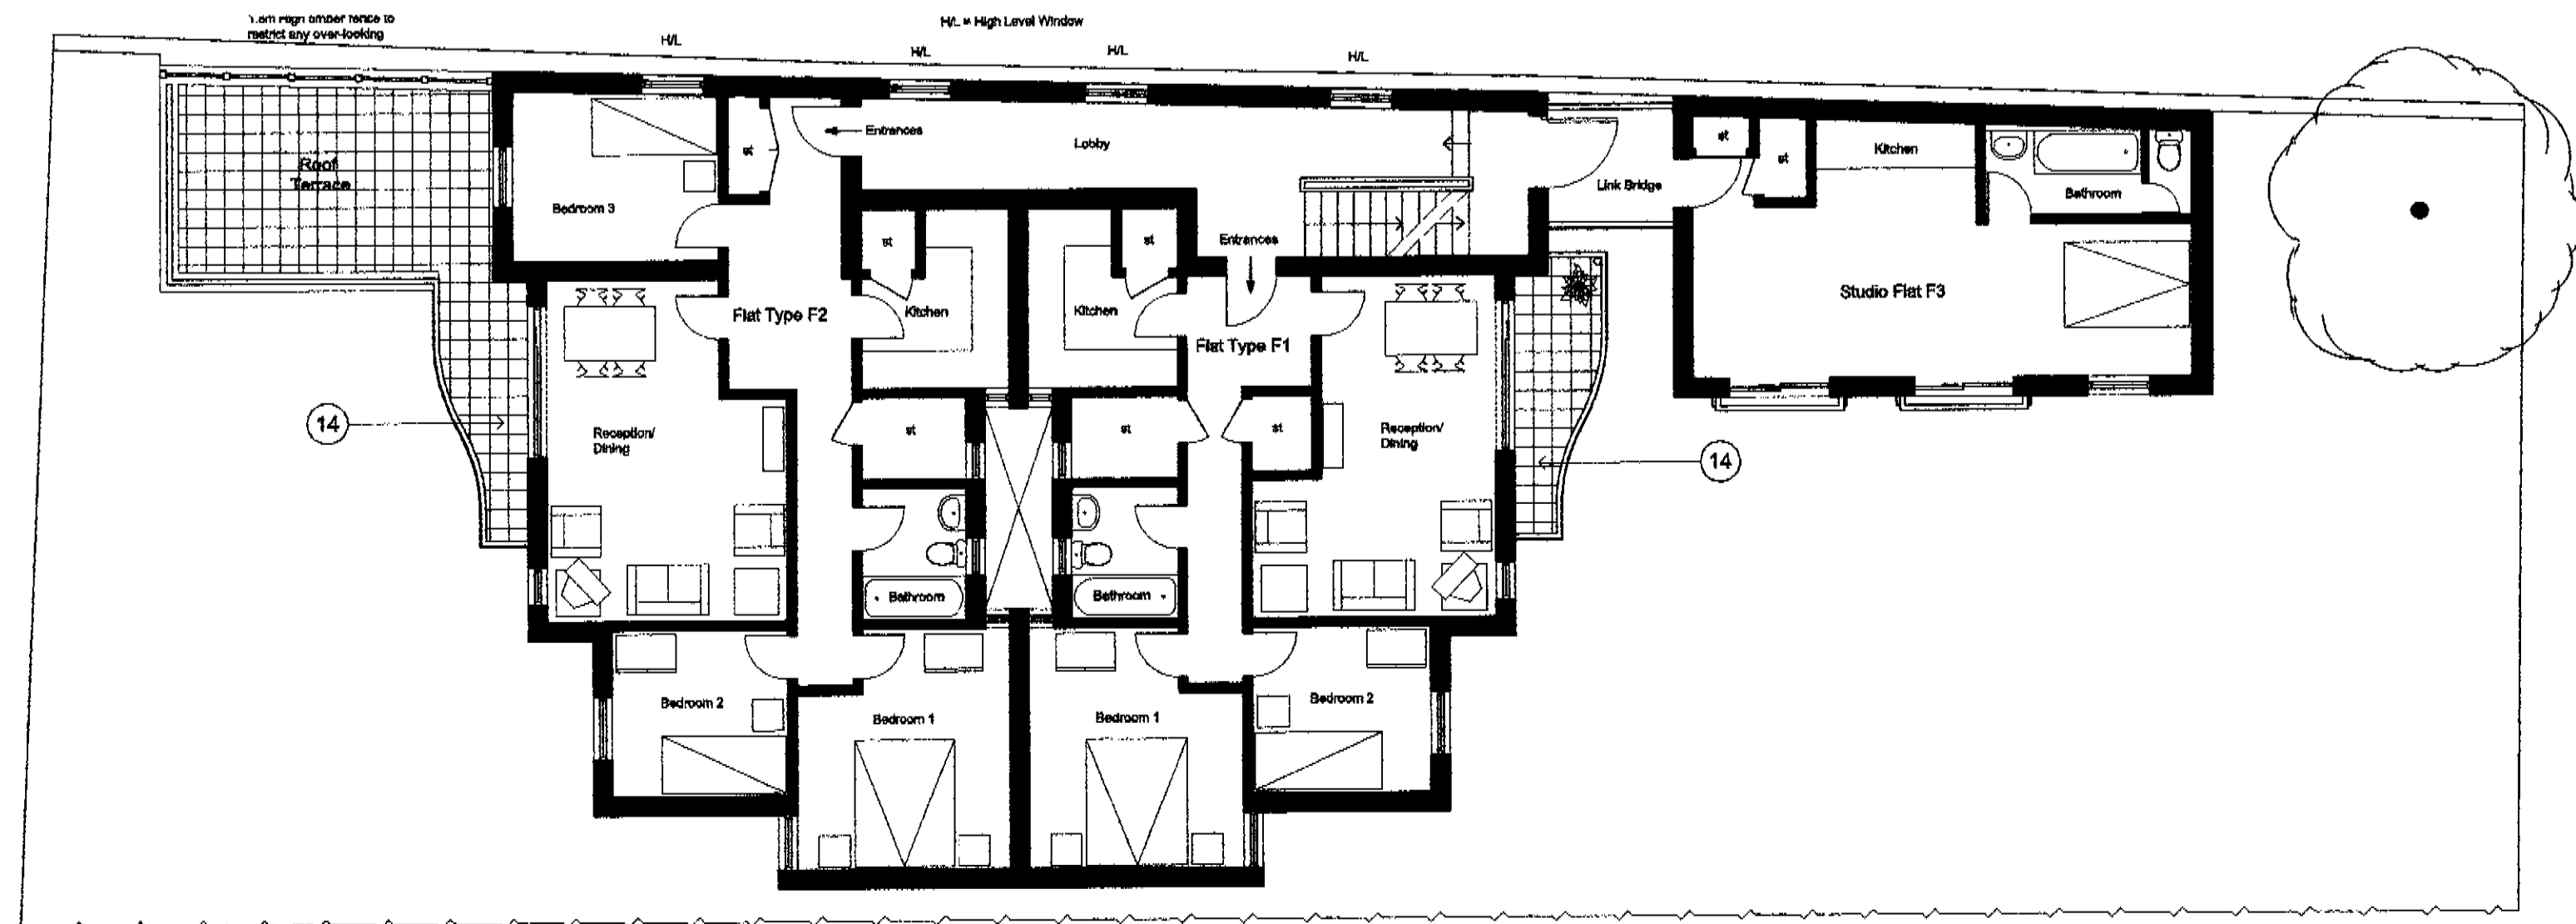

First Floor

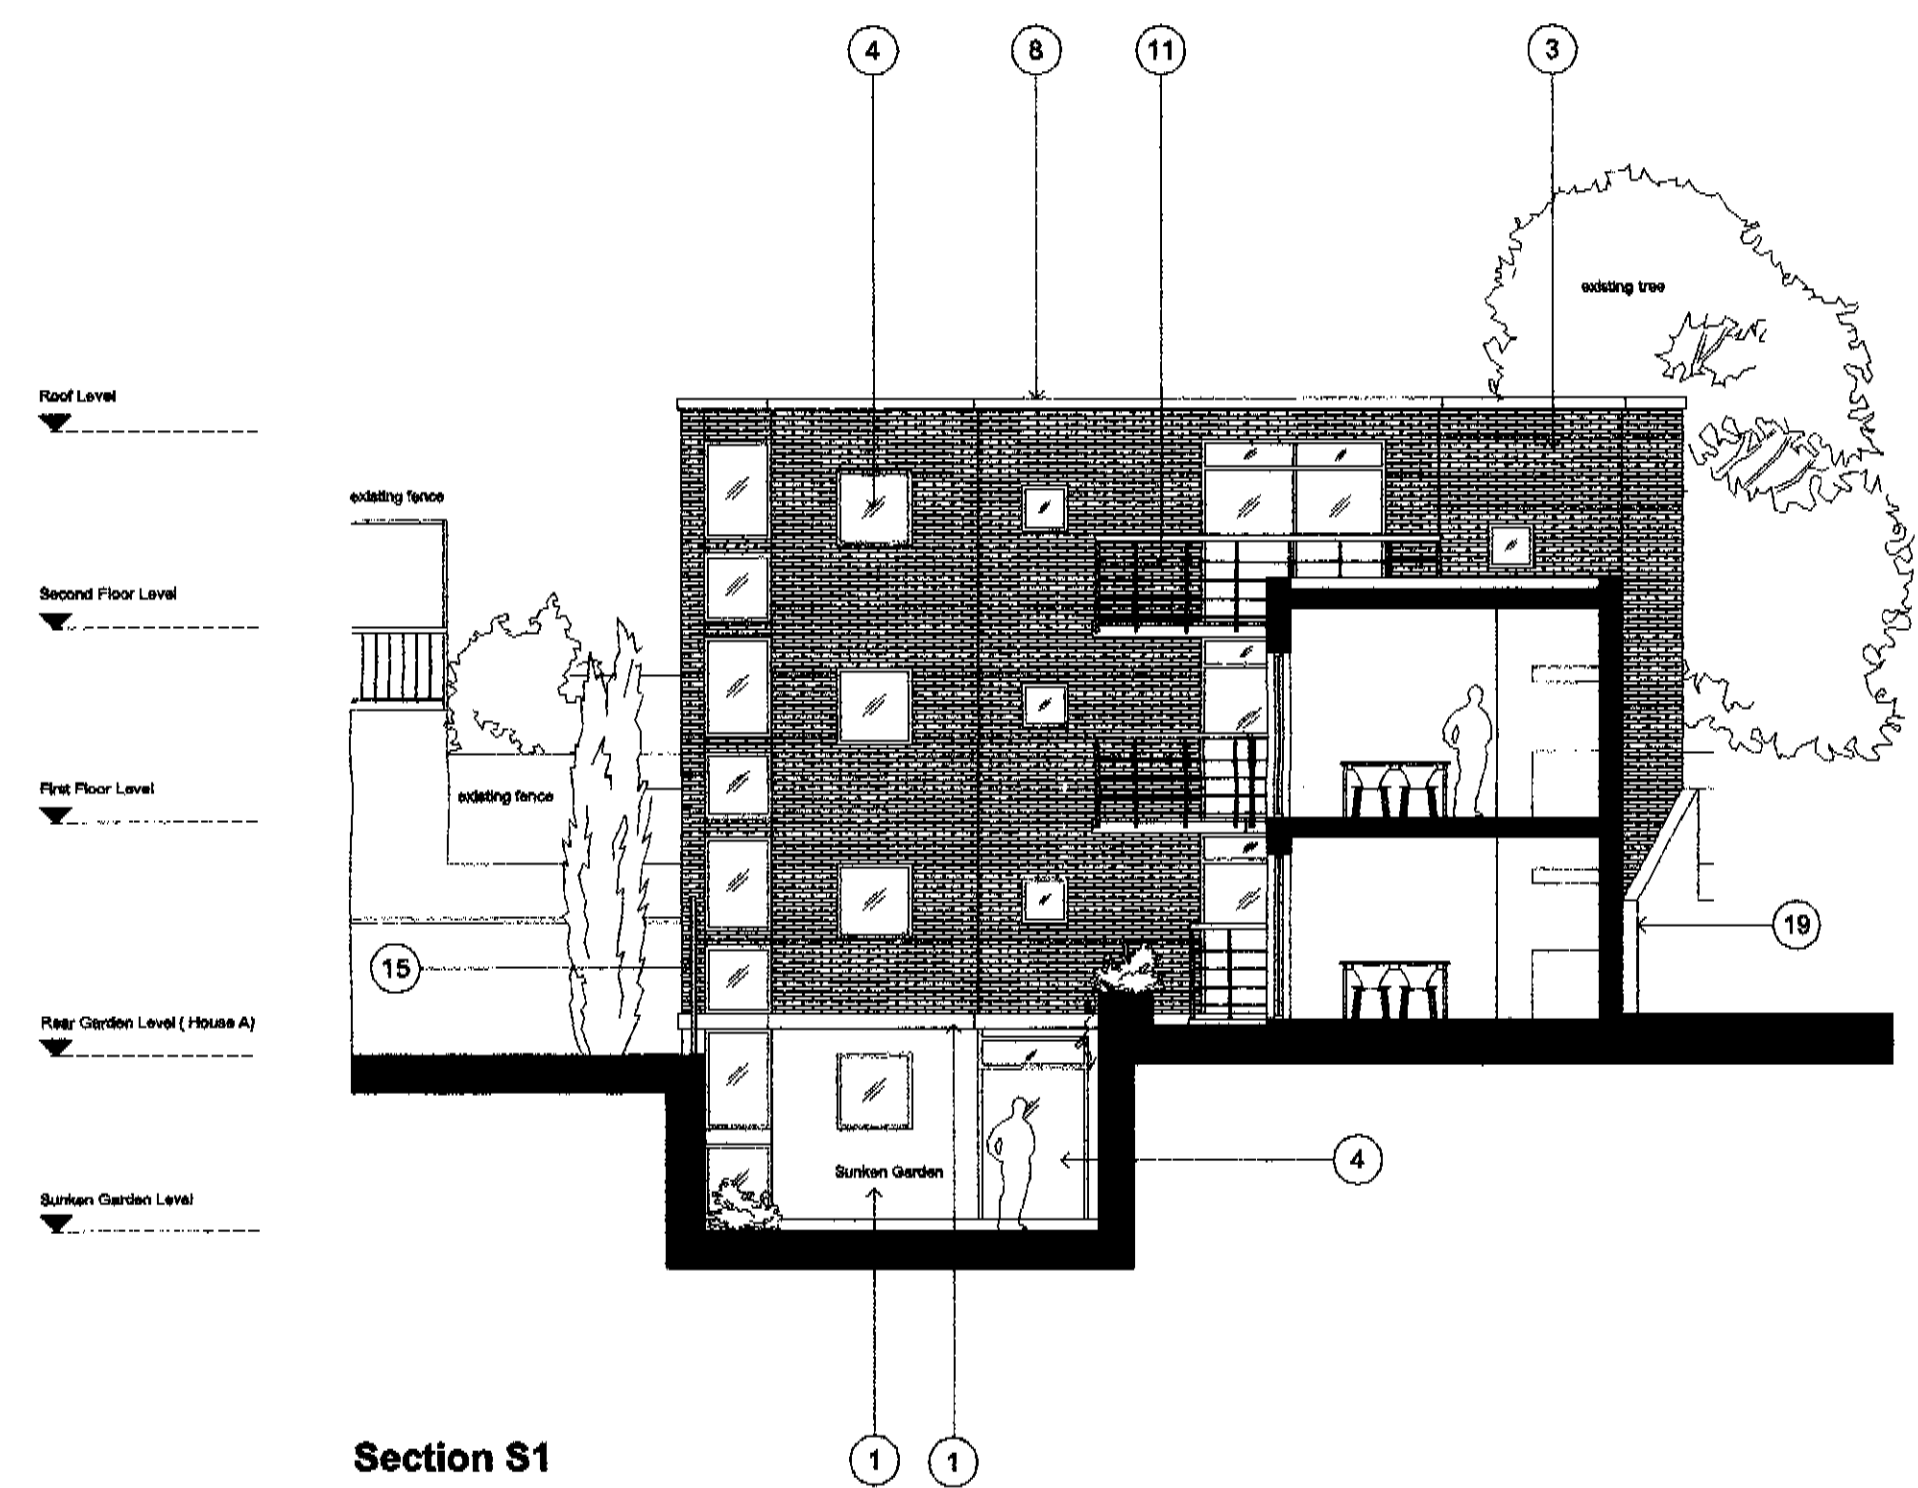

Section S1

MIXED HOUSING

sheet 1/3

① = Number indicates material and finish noted on the Schedule of Finishes on DWG no. CL/10

peter tigg
partnership ltd
architects · planners · designers

WALMER COURTYARD
225 WALMER ROAD
HOLLAND PARK
LONDON W11 4EY
TEL : 0207 - 221 5668
FAX : 0207 - 228 8771
E-mail : mail@pdp-architects.com

site :
**FORMER BRSA CLUB,
COLLEGE LANE,
KENTISH TOWN,
LONDON NWS.**

diag no :
CL-107B

site :
MIXED HOUSING
Sheet 1/3
Lwr Grnd, Gnd, 1st Flrs & Section

date :
JUNE 2001
scale :
1:100

do not scale this drawing :
all dimensions to be checked on site


Rev.	Date
A	19/12/01
B	09/08/02
C	-
D	-
E	-

last revision - note :
Generally amended to meet
planning requirements


LOANED FROM
12 JUN 2002
REMOVED

Copyright in this drawing remains with
Peter Tigg Partnership and no express or implied
is granted by way of this drawing or otherwise in
use the drawing or the design contained in it


PEX0100003R2

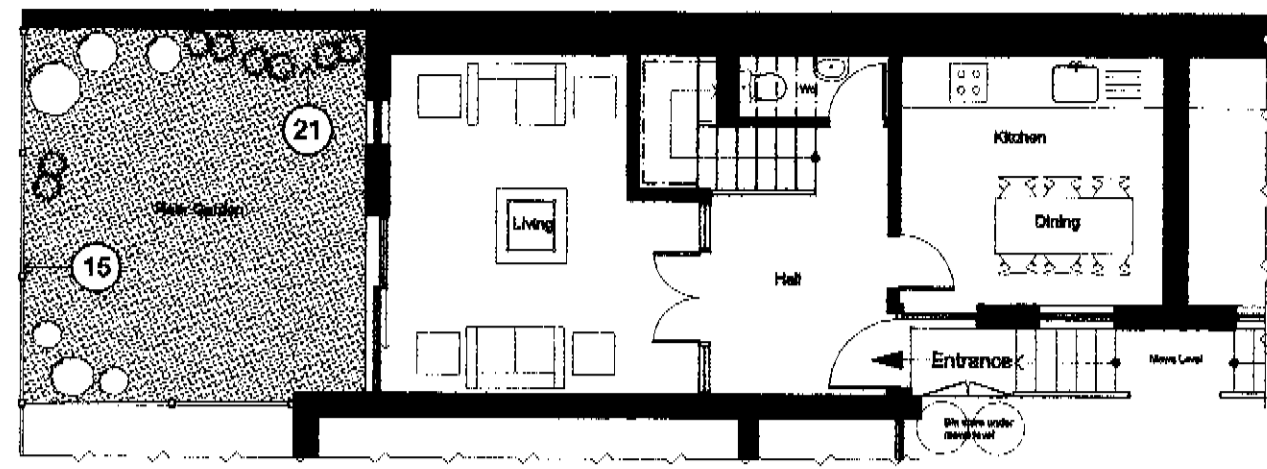


Lower Ground Floor Plan

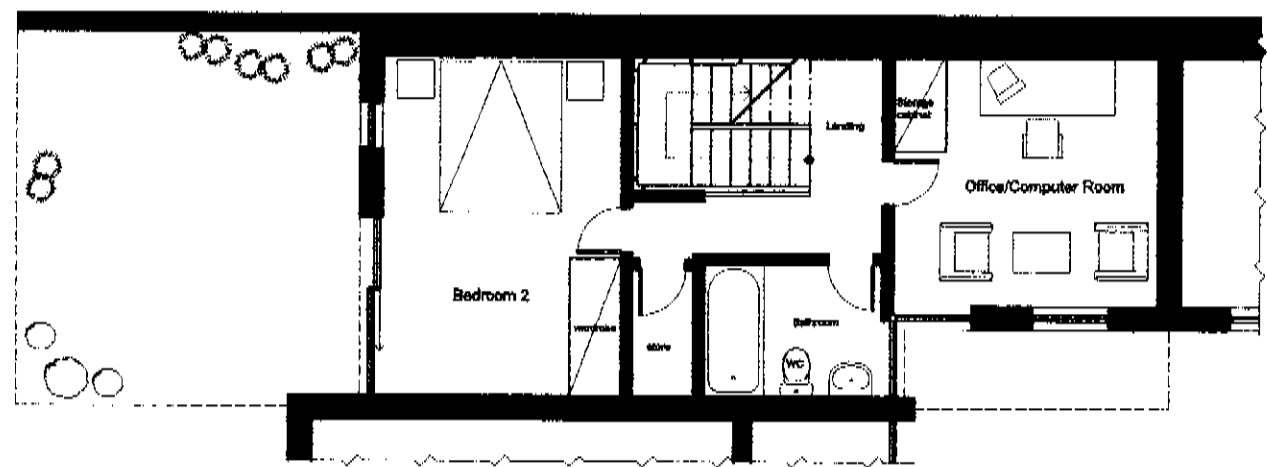


First Floor Plan

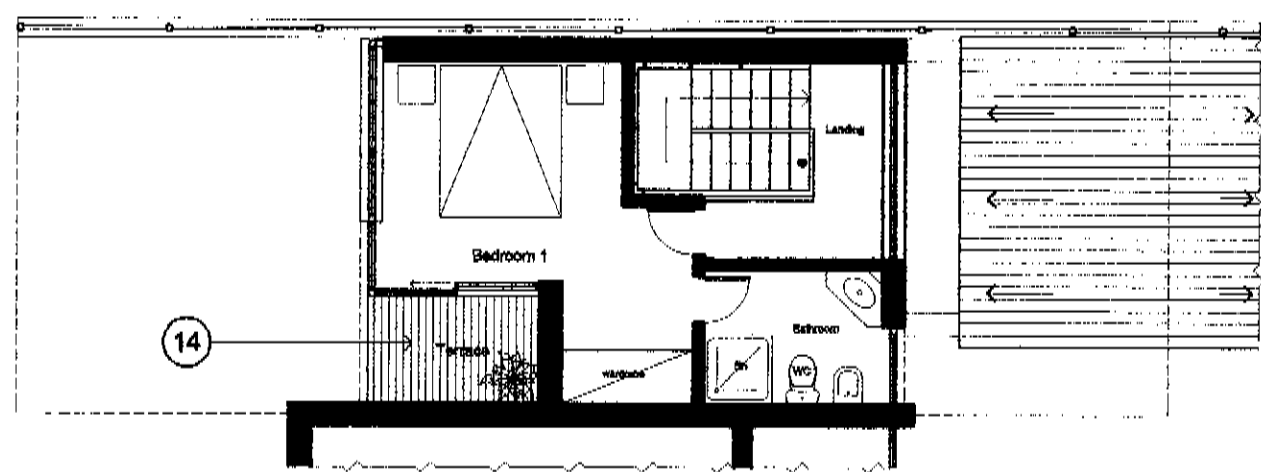


Second Floor Plan

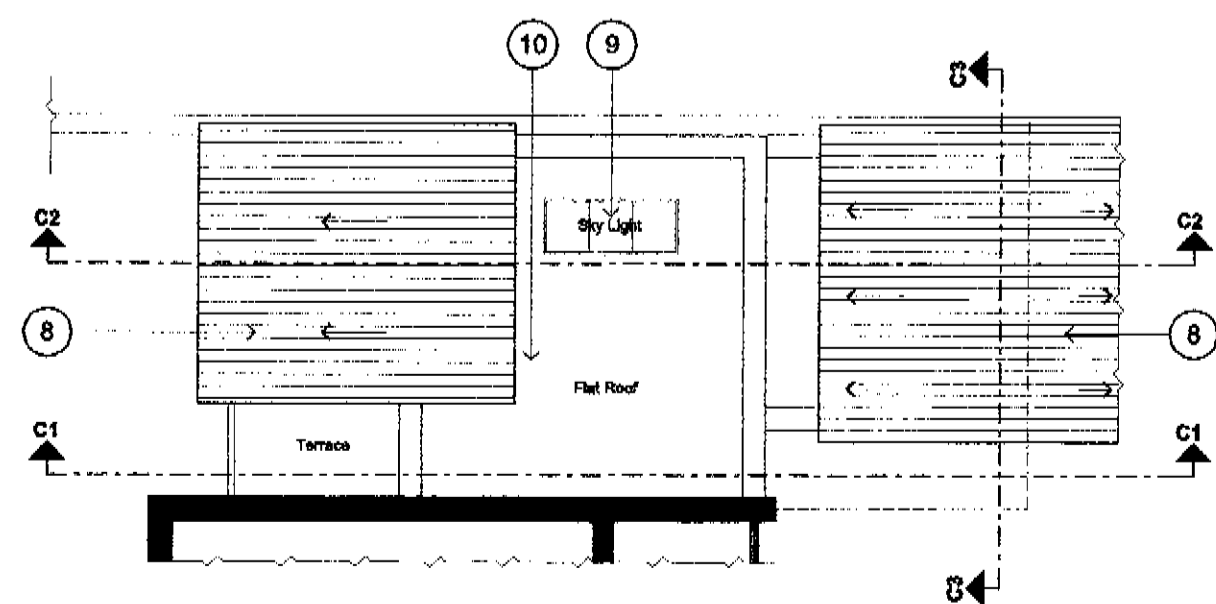


Roof Plan

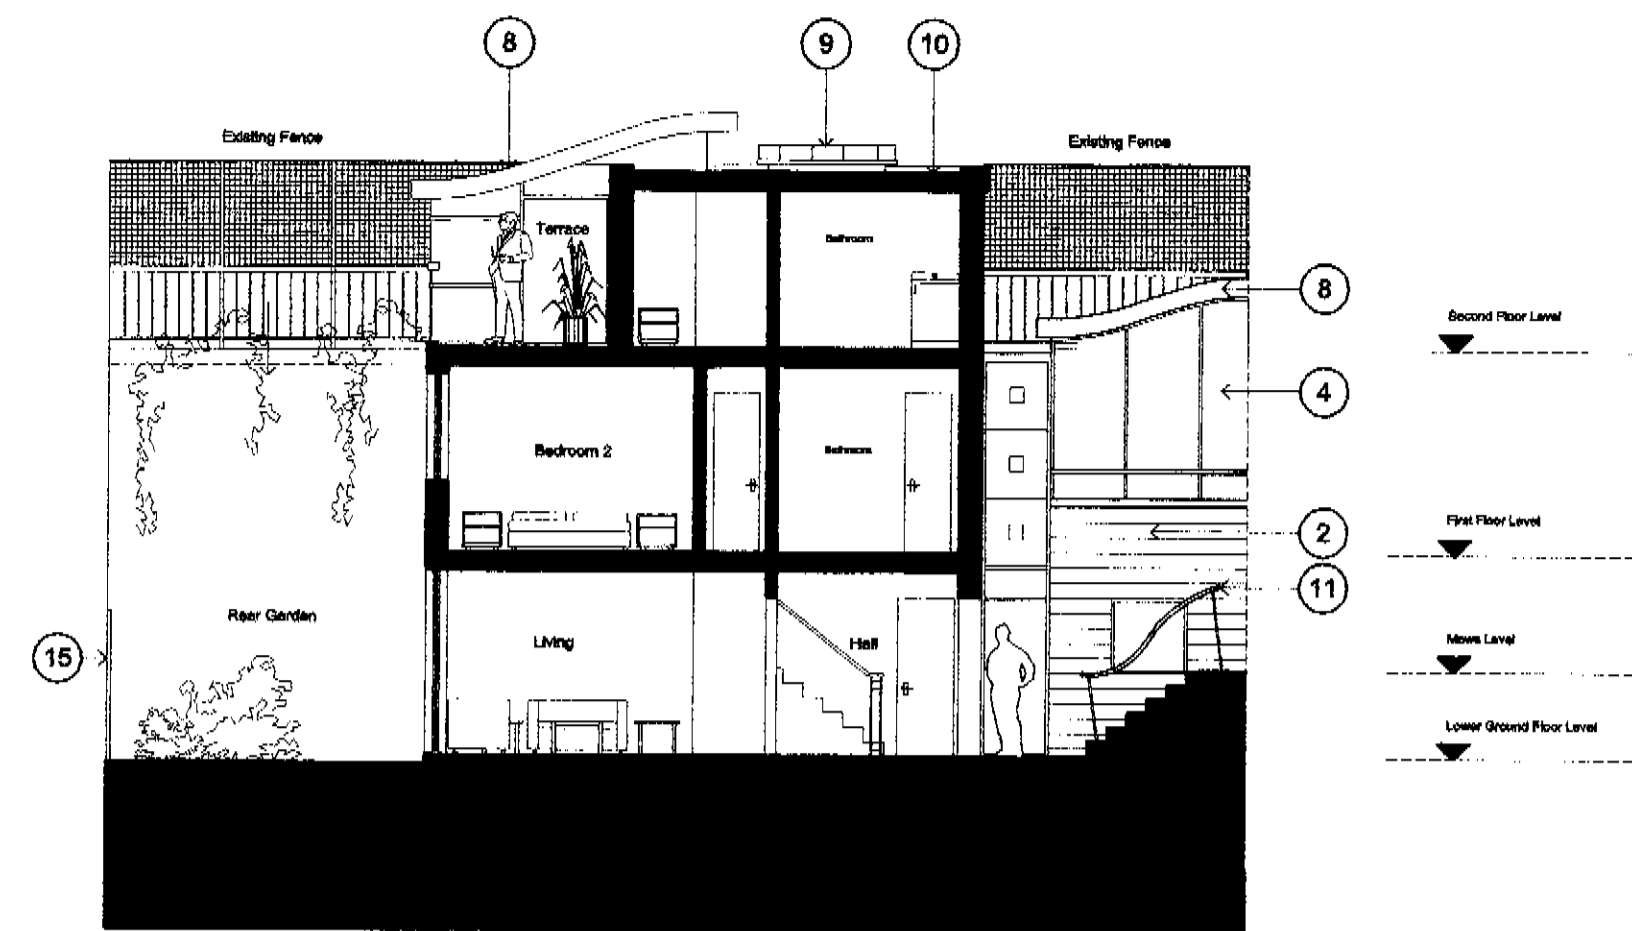


Section C1

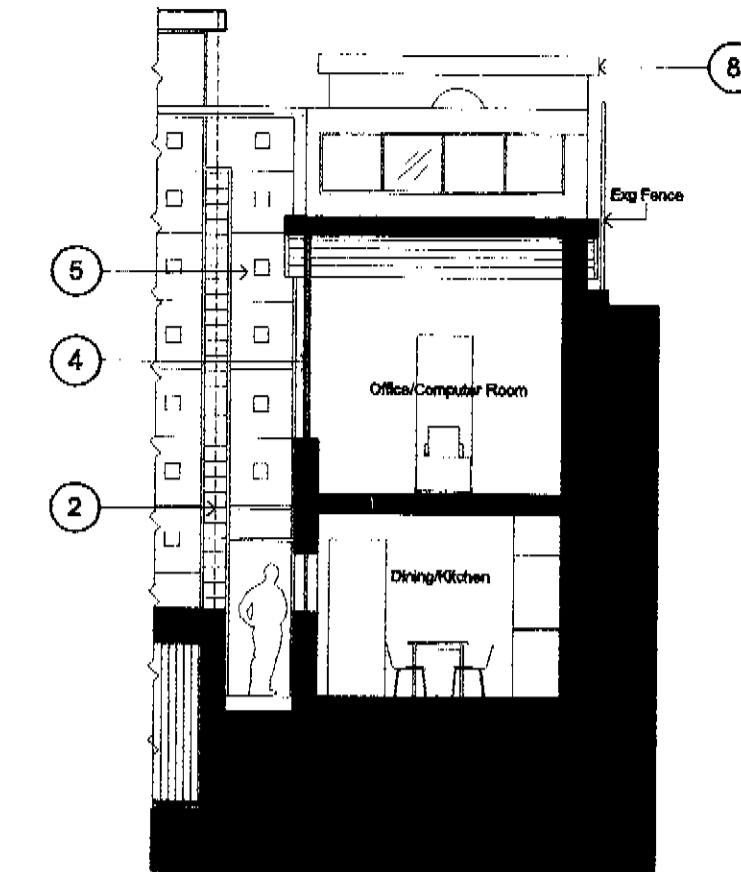

Section C3

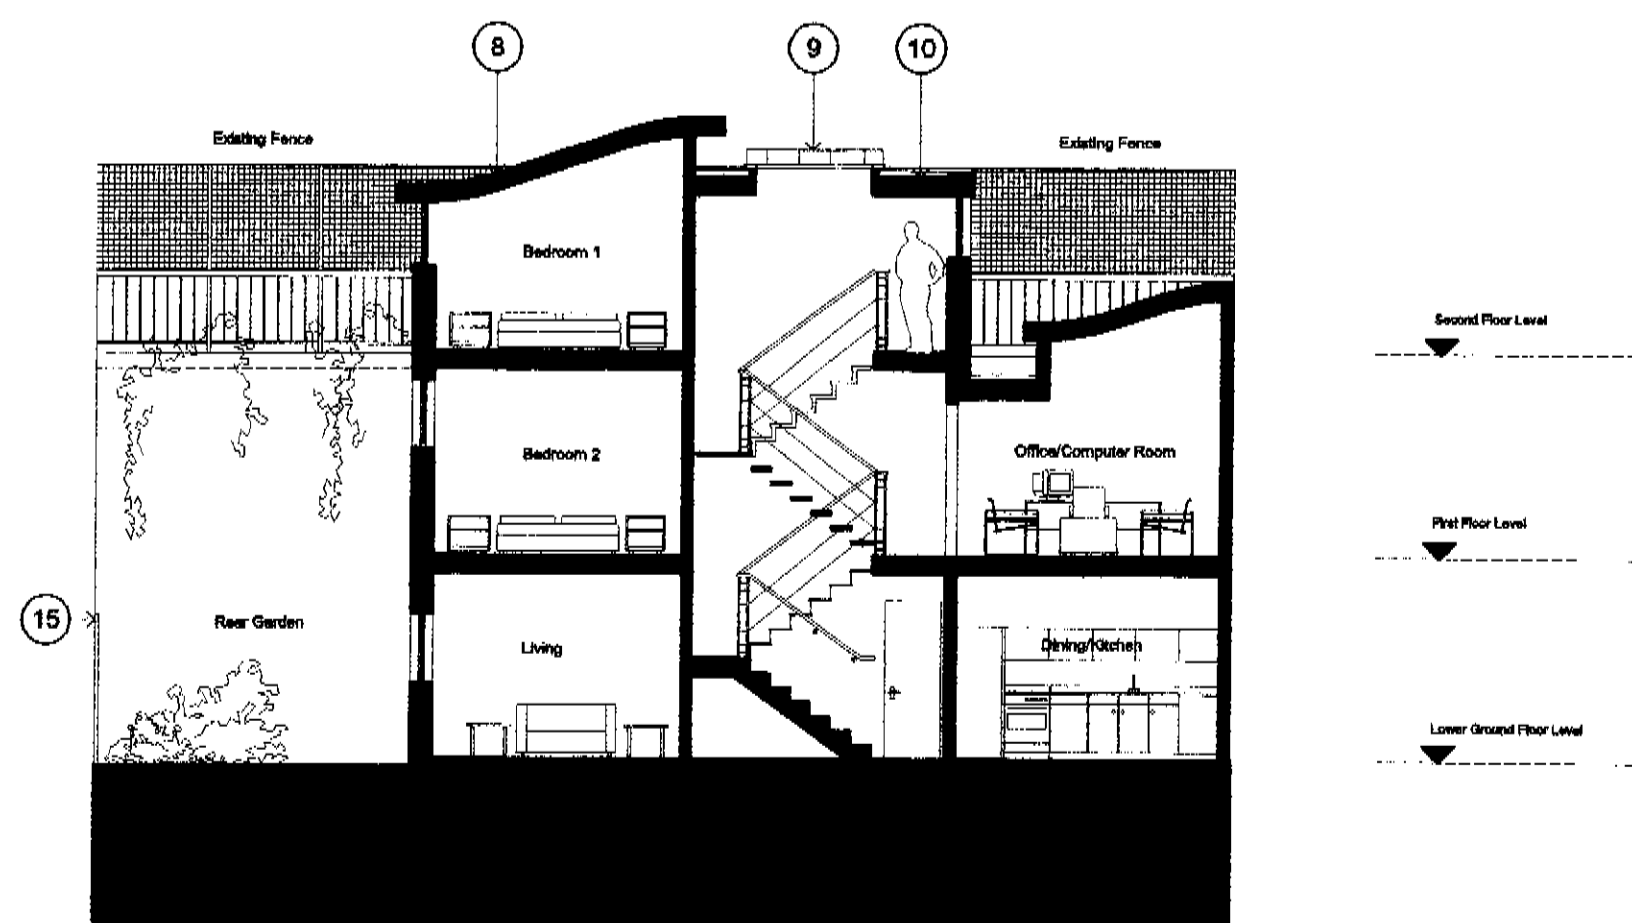

Section C2

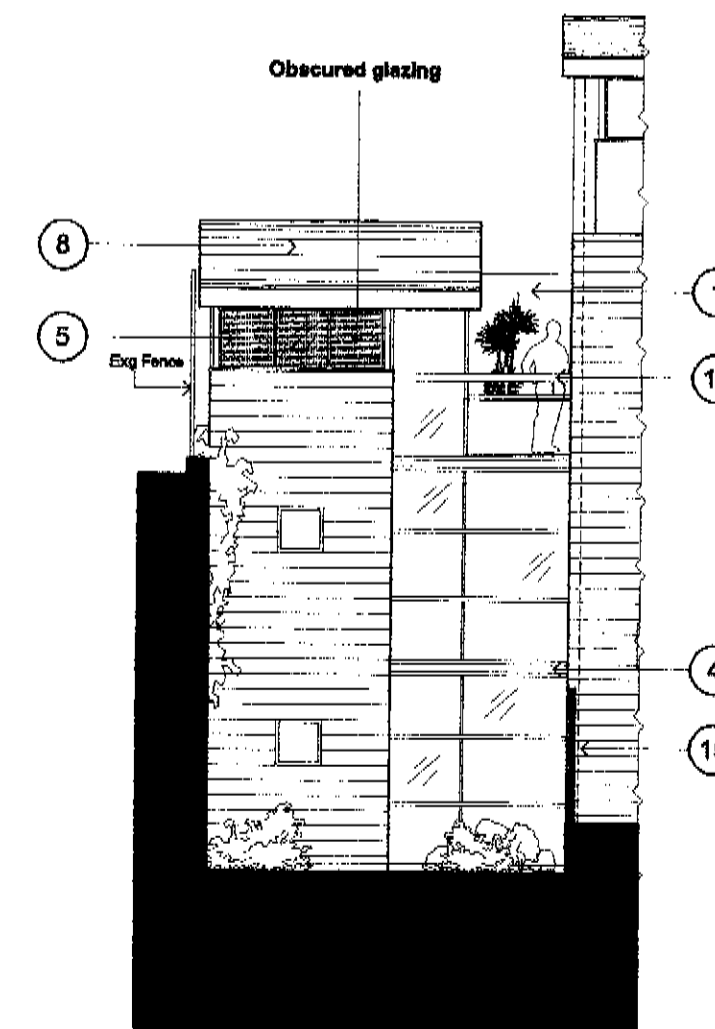

Side Elevation

HOUSE TYPE C

① = Number indicates material and finish noted on the Schedule of Finishes on DWG no. CL/10

peter tigg
partnership ltd.
architects • planners • designers

WALMER COURTYARD
225 WALMER ROAD
HOLLAND PARK
LONDON W11 4EY
TEL: 0207 221 6998
FAX: 0207 220 8771
E-mail: mail@p-t-partnership.co.uk

site:
**FORMER BRSA CLUB,
COLLEGE LANE,
KENTISH TOWN,
LONDON NW6.**

dwg no:
CL-106B

title:
**HOUSE TYPE C
Plans, Sections & Elevations**

date:
JUNE 2001
scale:
1:100


do not scale this drawing: all dimensions to be checked on site

Rev.	Date
A	19/12/01
B	09/08/02
C	-
D	-
E	-


last revision - note:
Generally amended to meet planning requirements

Copyright in this drawing remains with architect Peter Tigg Partnership and no express or implied license is granted by way of this drawing or otherwise to reuse the drawing or the design contained in it.


PEV 00000302

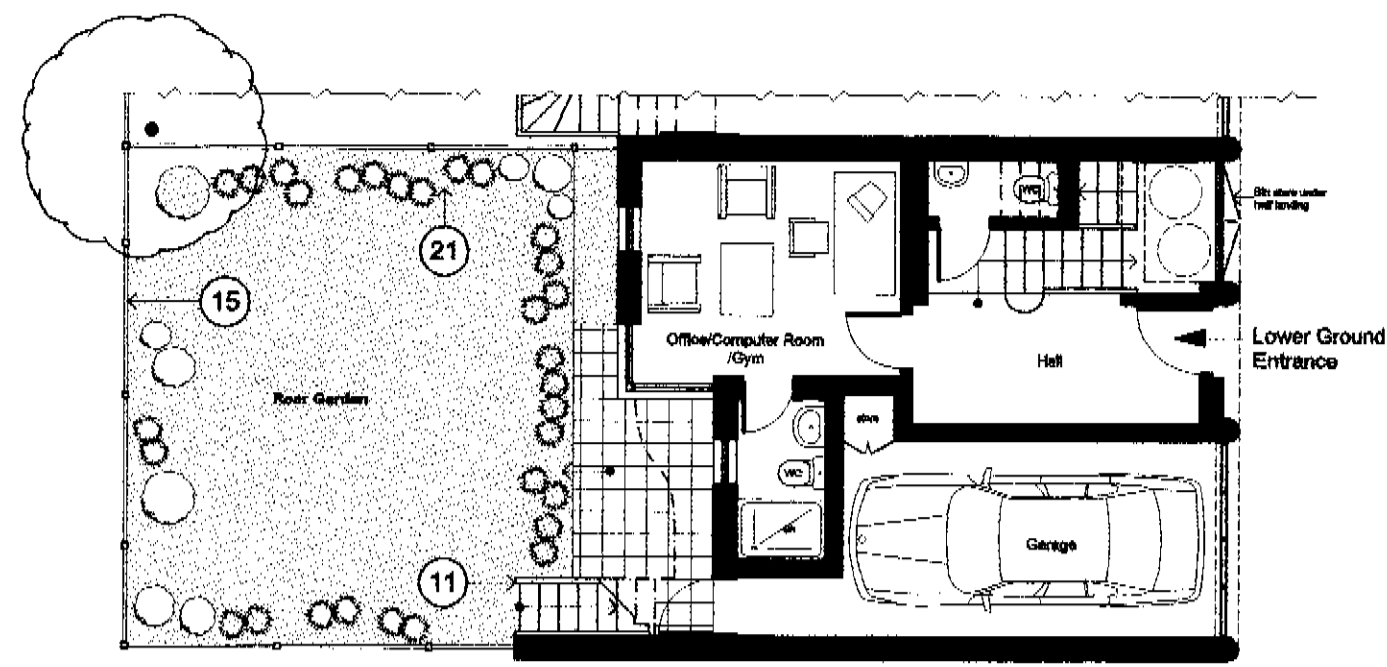


Lower Ground Floor Plan

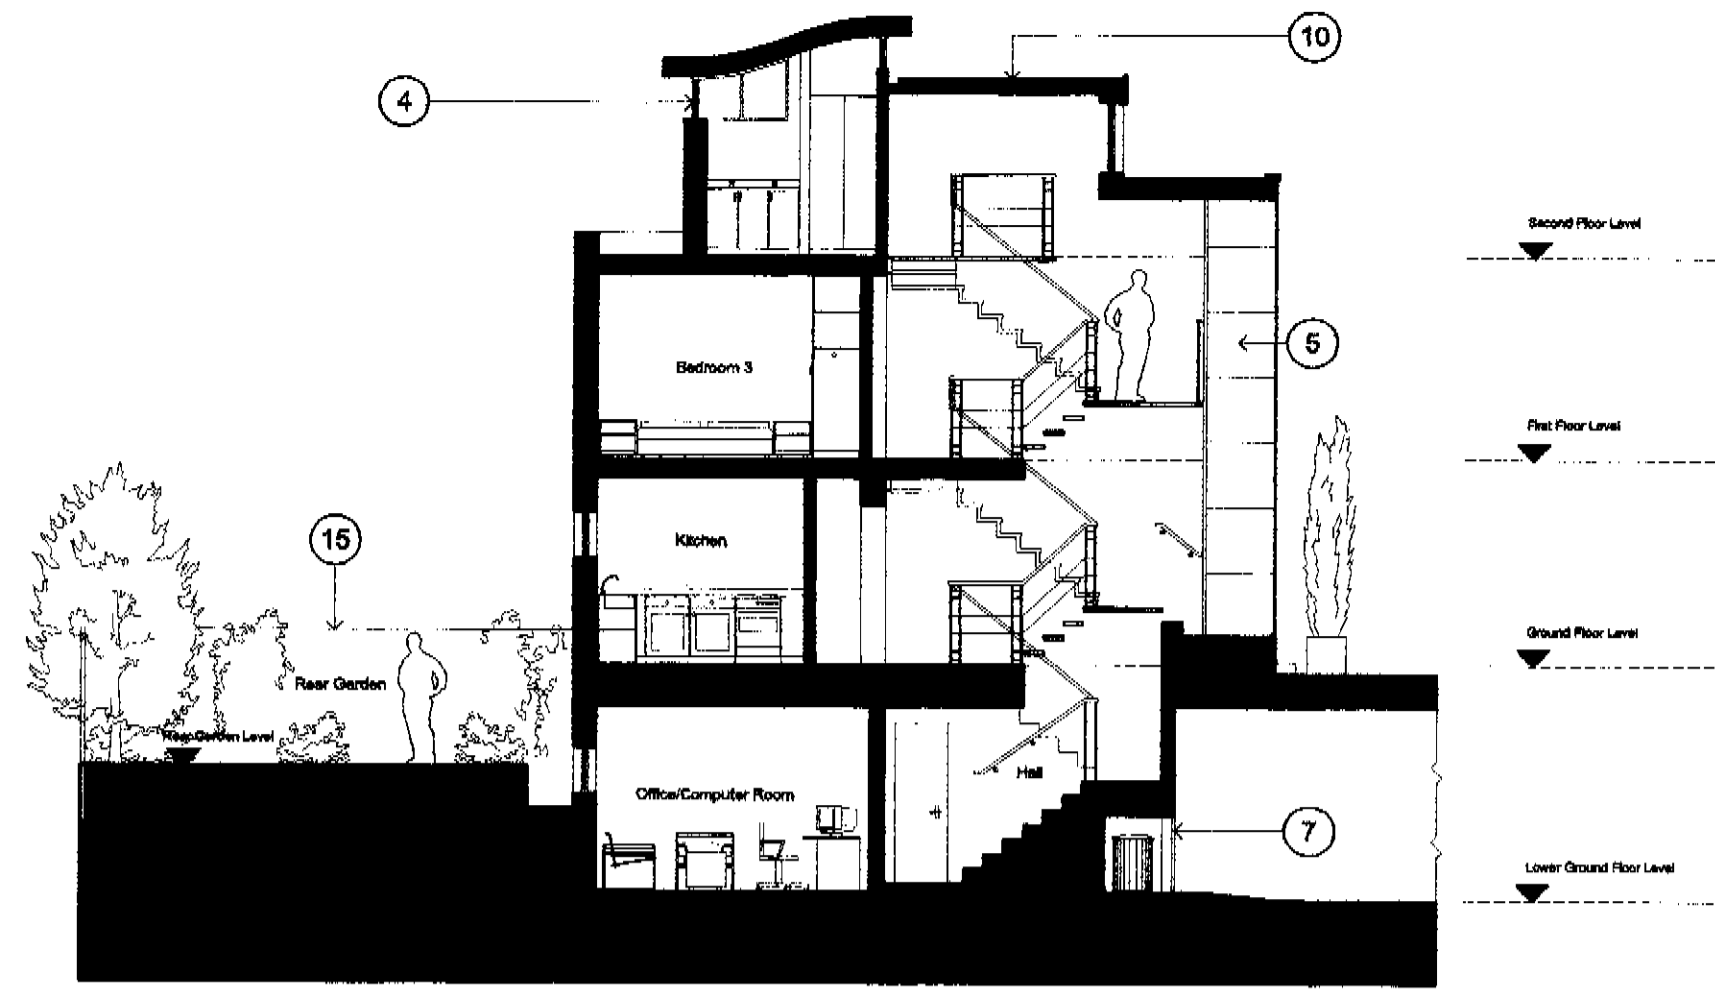


Section B2

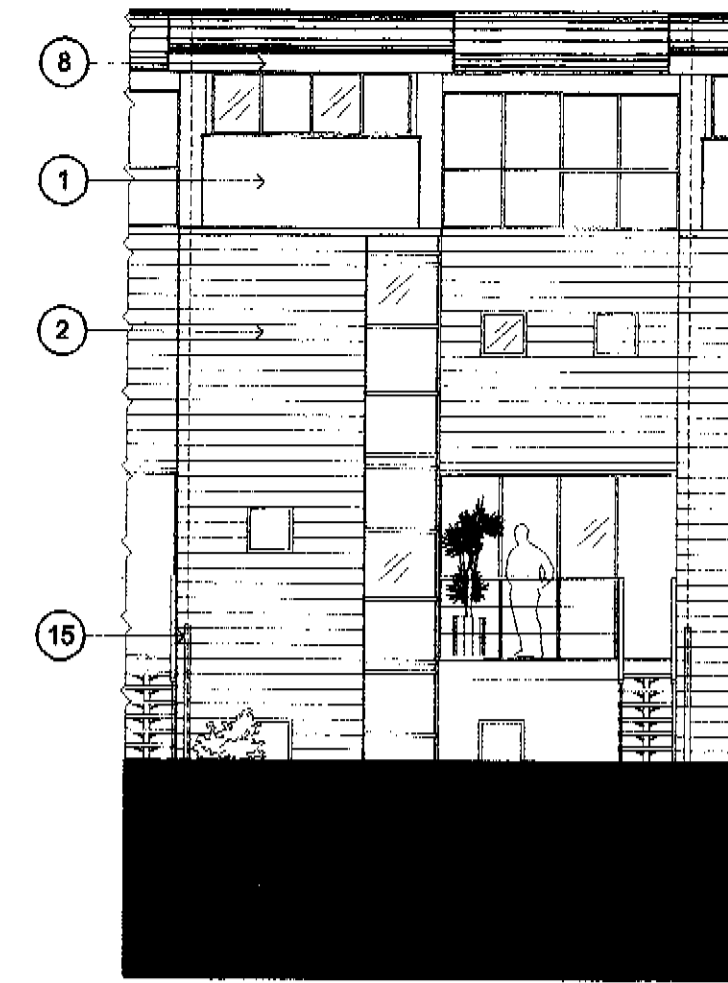


Rear Elevation

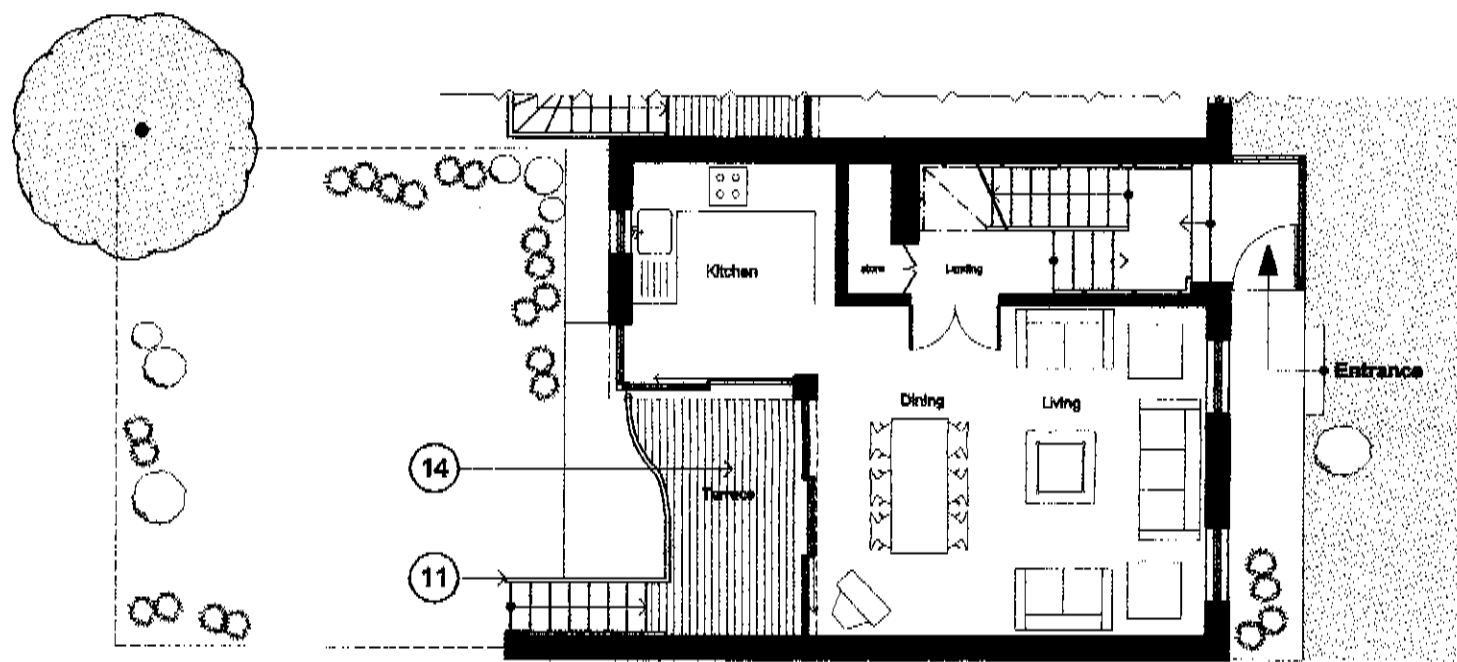


Ground Floor Plan

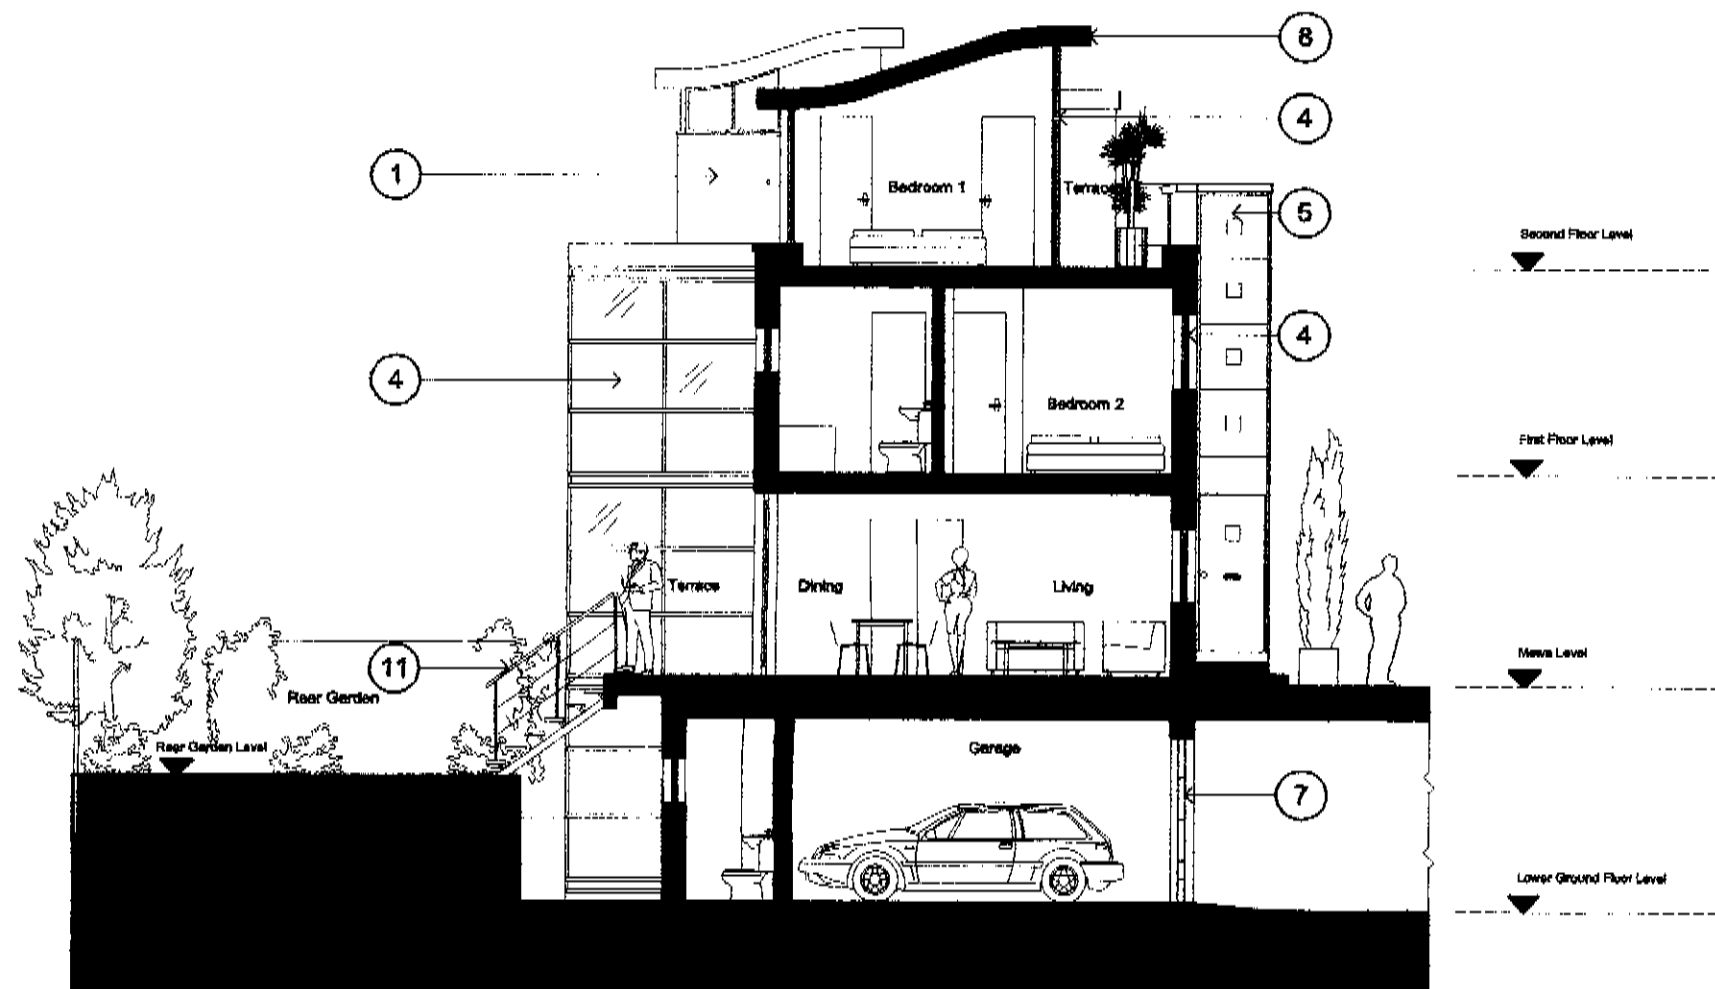


Section B2

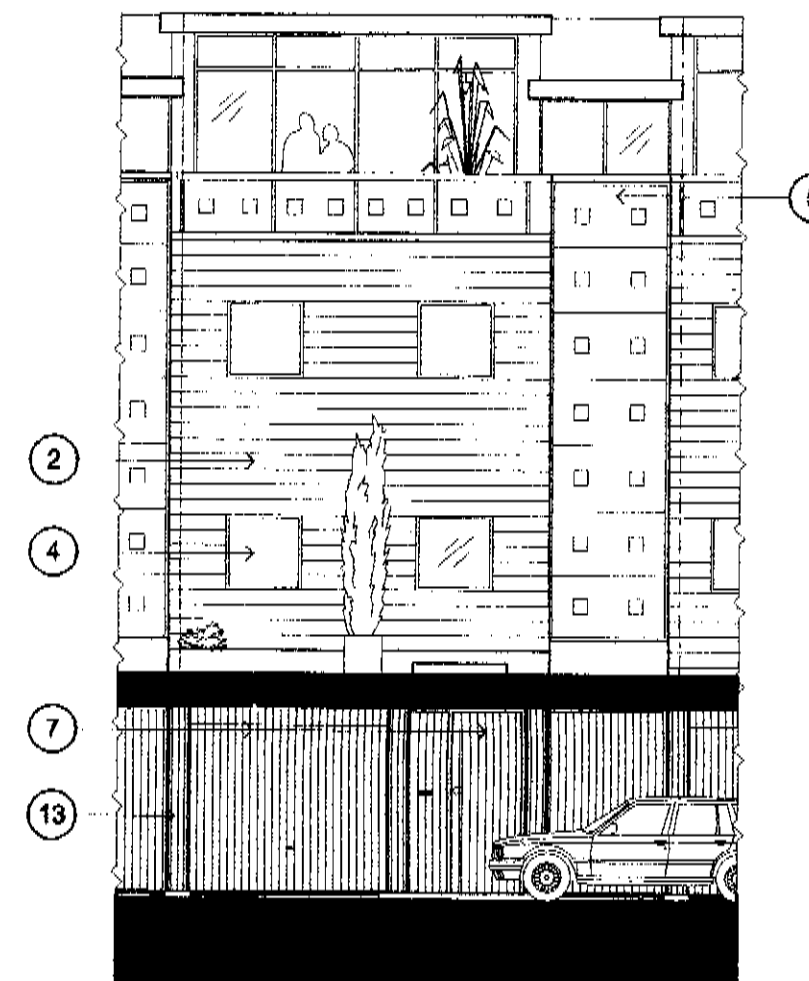


Front Elevation

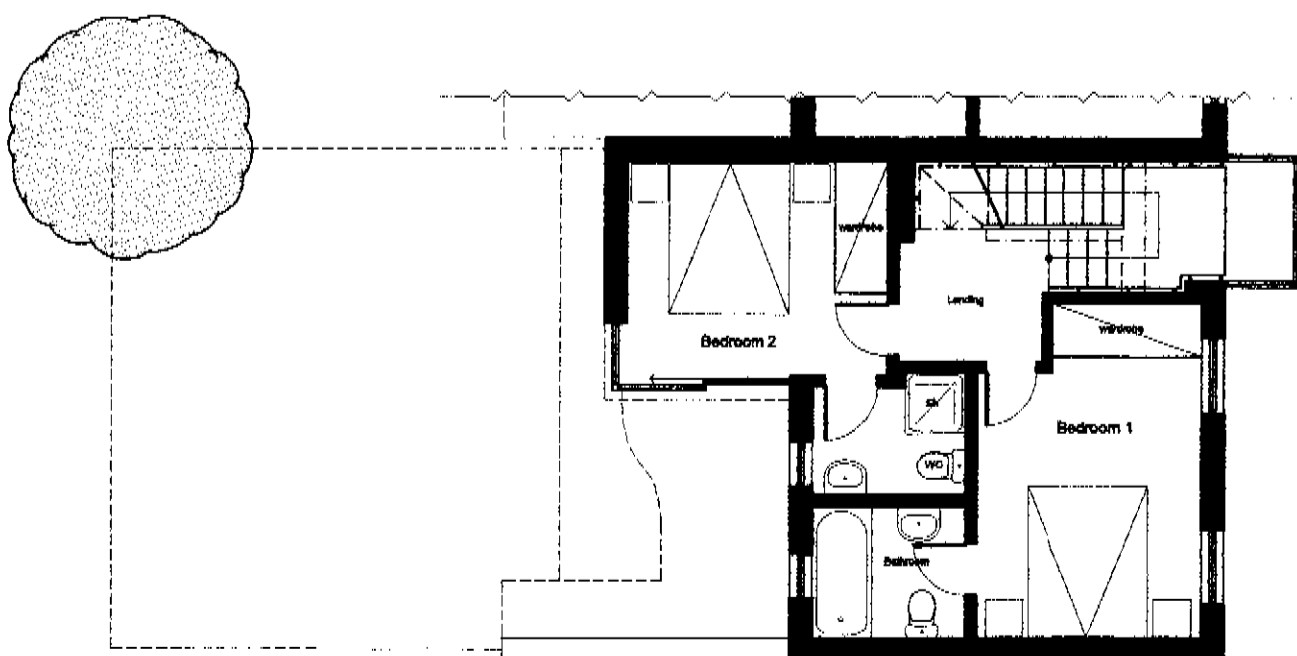

First Floor Plan

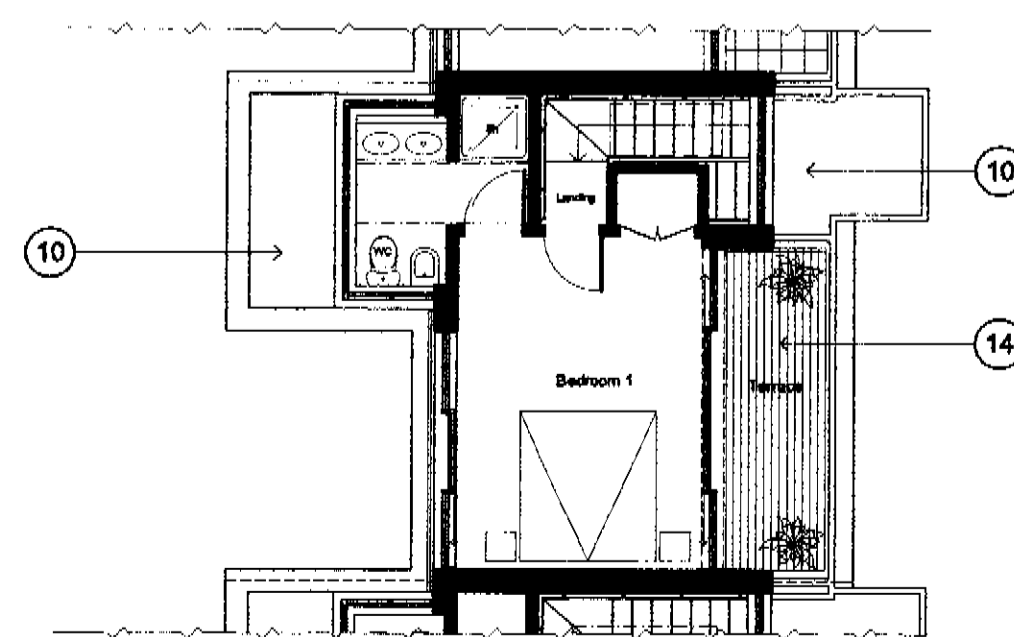

Second Floor Plan

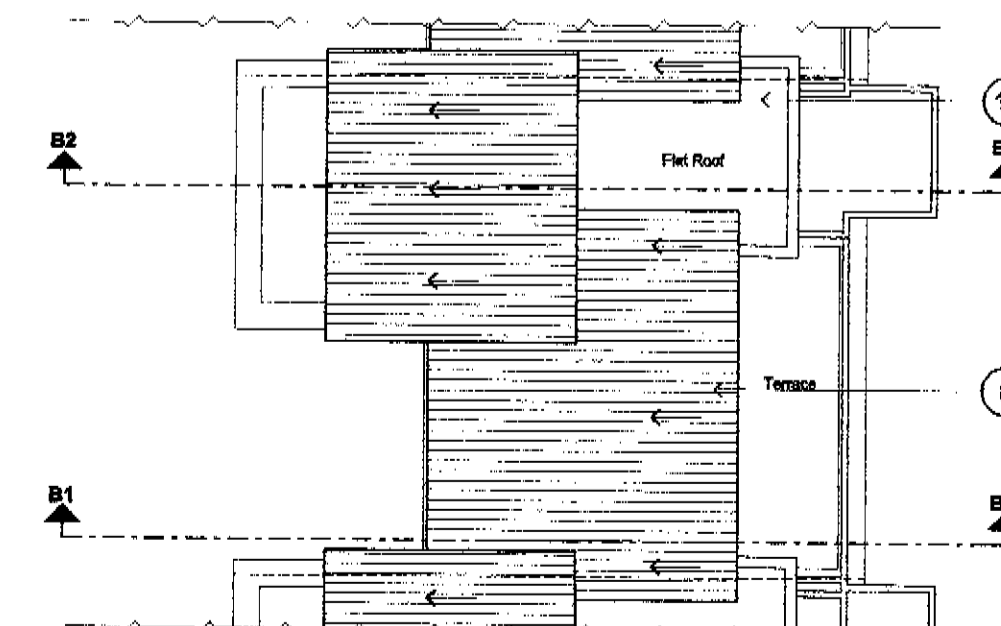

Roof Plan

HOUSE TYPE B1

① = Number Indicates material and finish noted on the Schedule of Finishes on DWG no. CL/10

peter tigg
partnership *ltd.*
architects • planners • designers

WALMER COURTYARD
225 WALMER ROAD
HOLLAND PARK
LONDON W11 4EY
TEL: 0207 - 221 6098
FAX: 0207 - 229 8771
E-mail: mail@pdp-architects.com

Site:
**FORMER BRSA CLUB,
COLLEGE LANE,
KENTISH TOWN,
LONDON NWS.**

Site no:
CL-105A

Site:
**HOUSE TYPE B1
Plans, Sections & Elevations**

date:
JUNE 2001
scale:
1:100


do not scale this drawing:
all dimensions to be checked on site

Rev.	Date
A	19/12/01
B	-
C	-
D	-
E	-


last revision - note:
Generally amended to meet
planning requirements

Copyright in this drawing remains with architect
Peter Tigg Partnership and no copies or imitations
are permitted by any of the drawings or otherwise to be made
without the written consent of the architect or his agents
use this drawing or the design contained in it


PEX 0100663R2

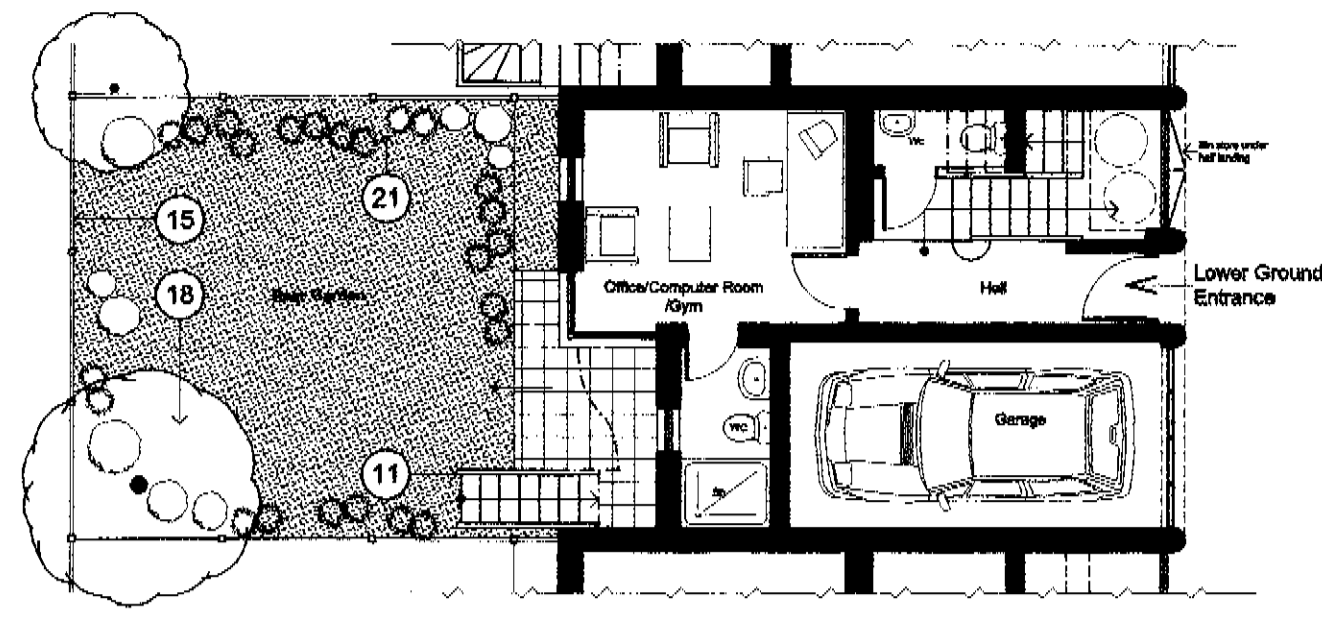


Lower Ground Floor Plan

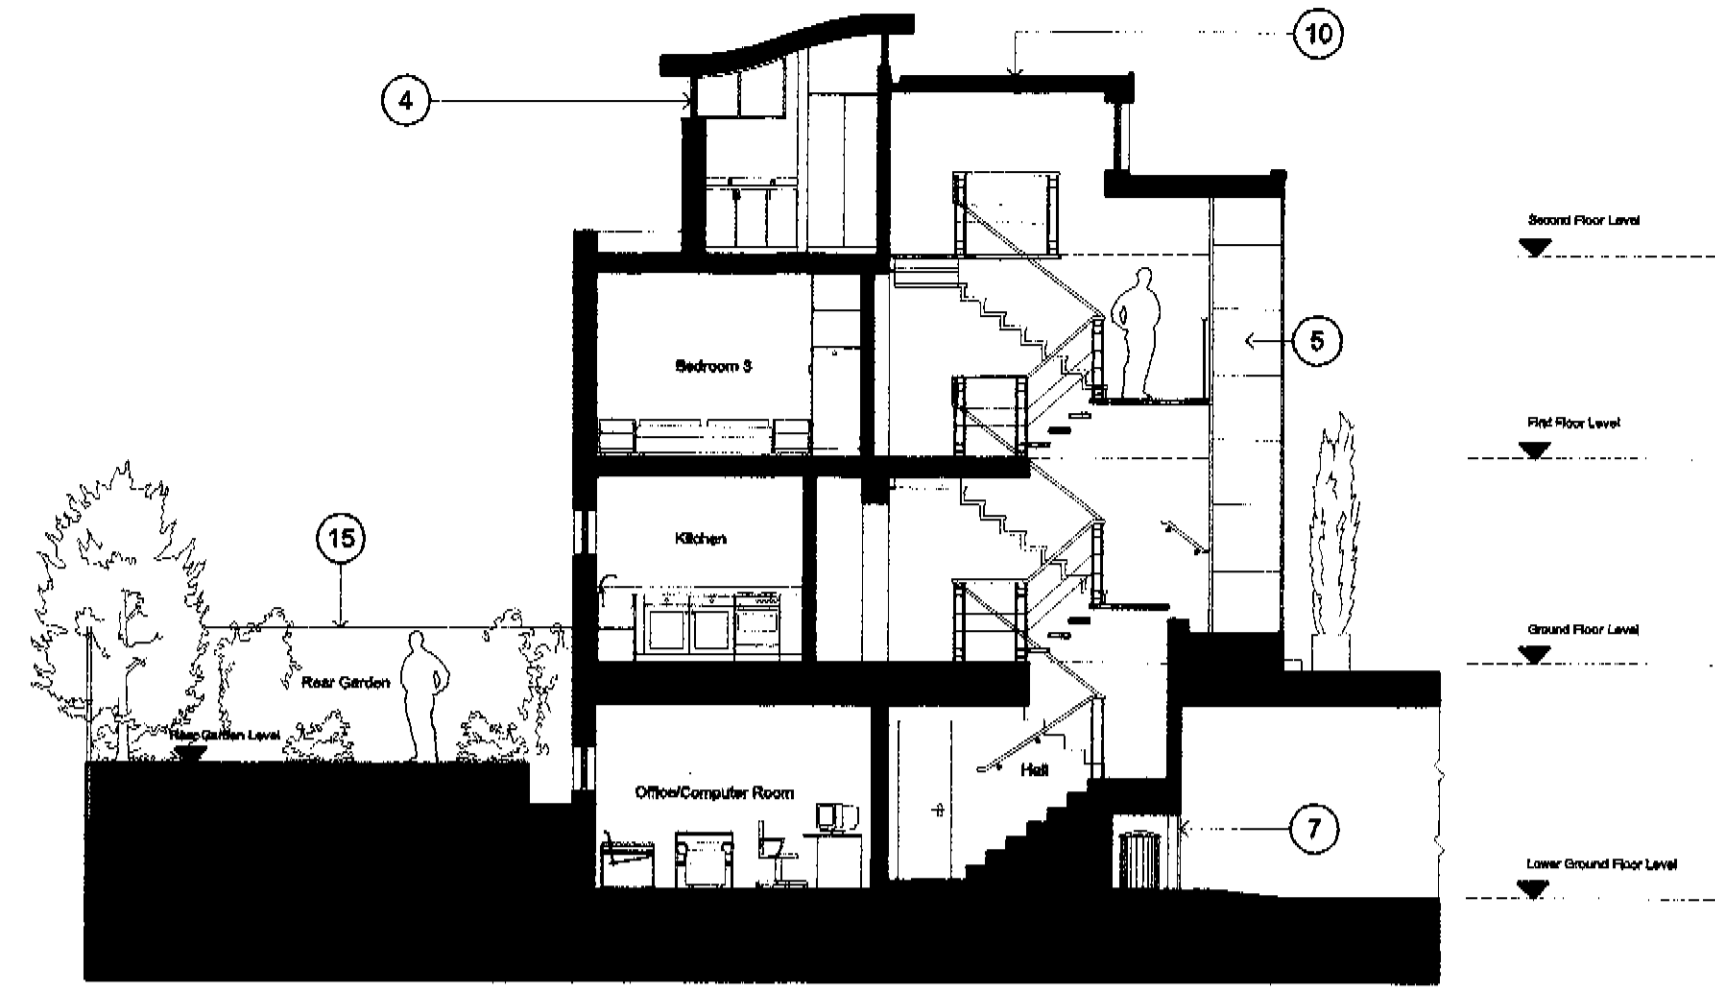


Section A2

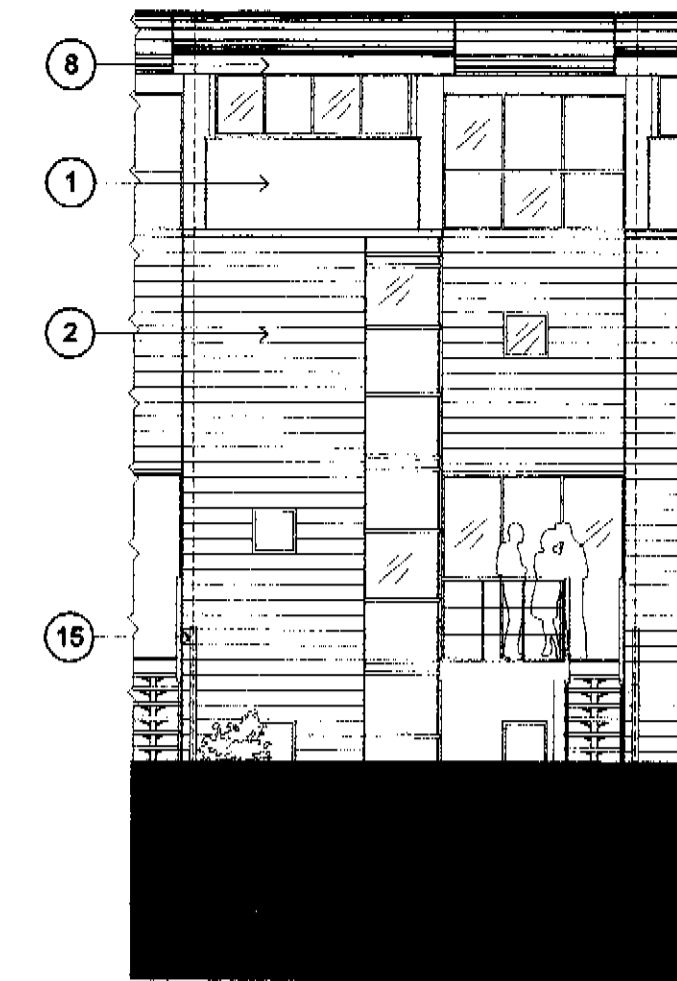


Rear Elevation

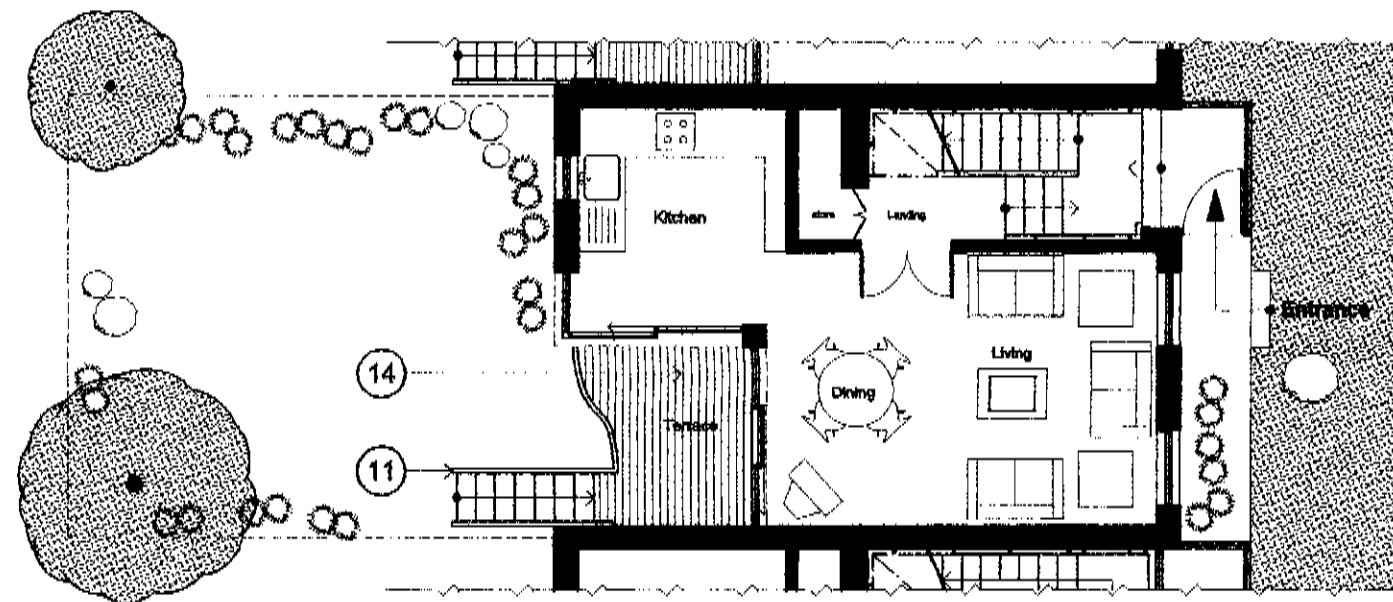


Ground Floor Plan

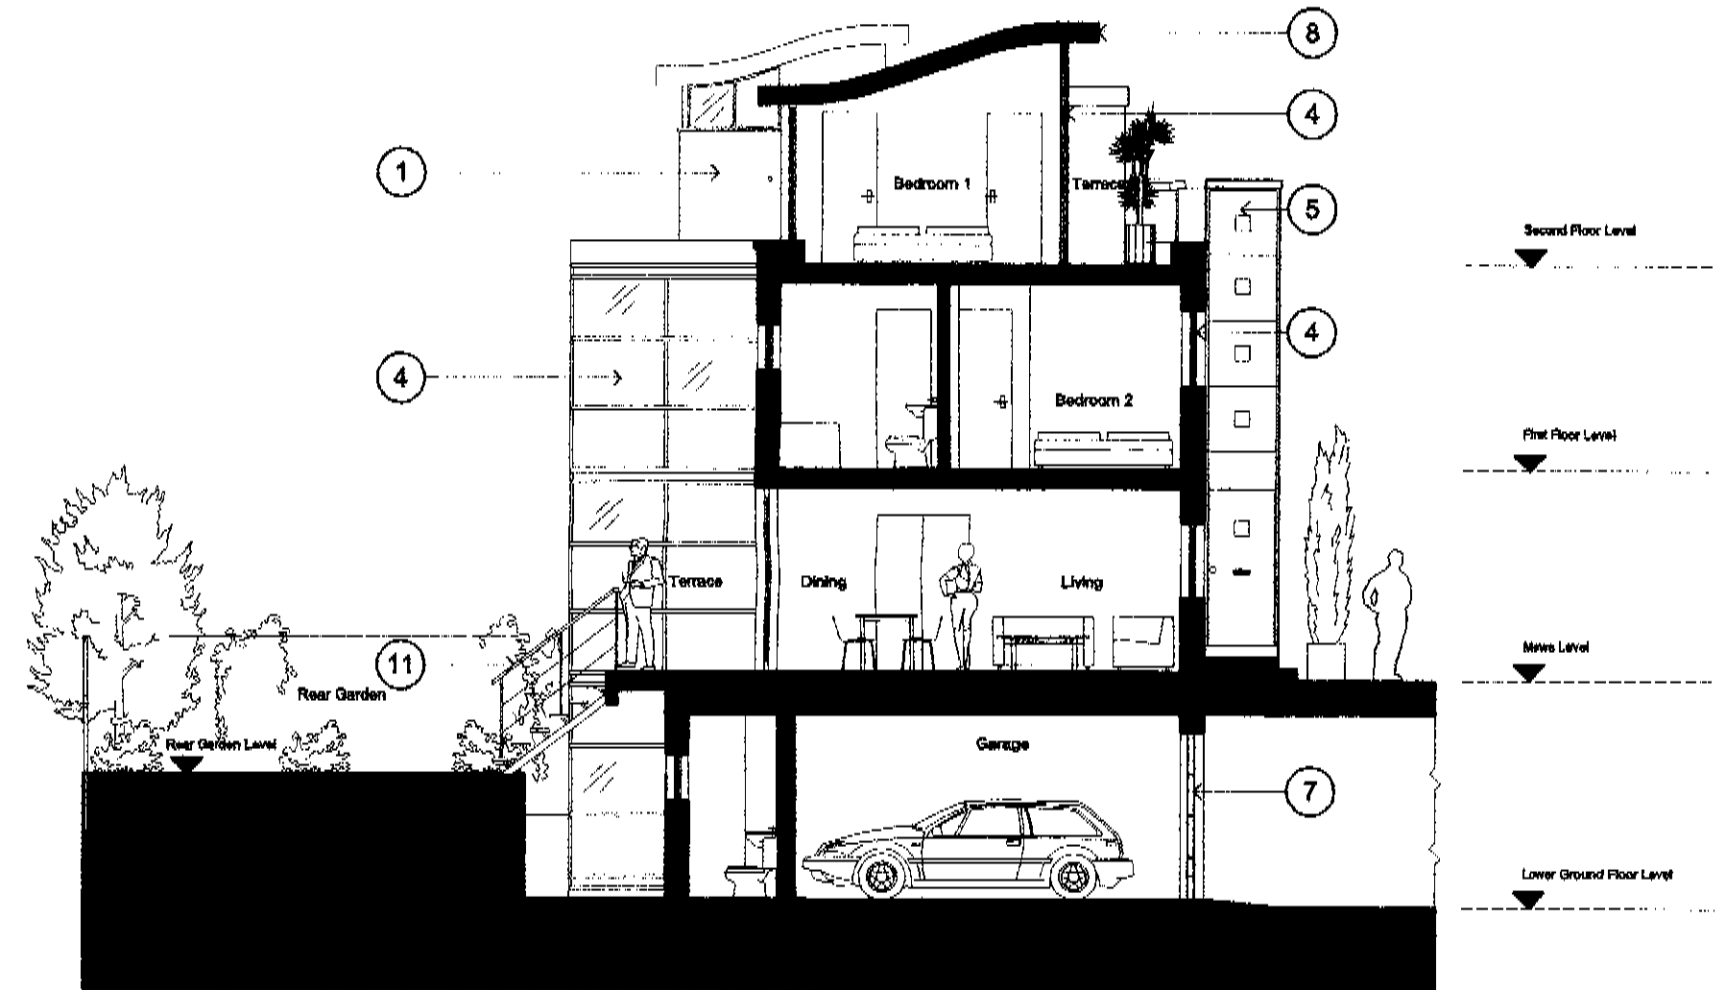


Section A1

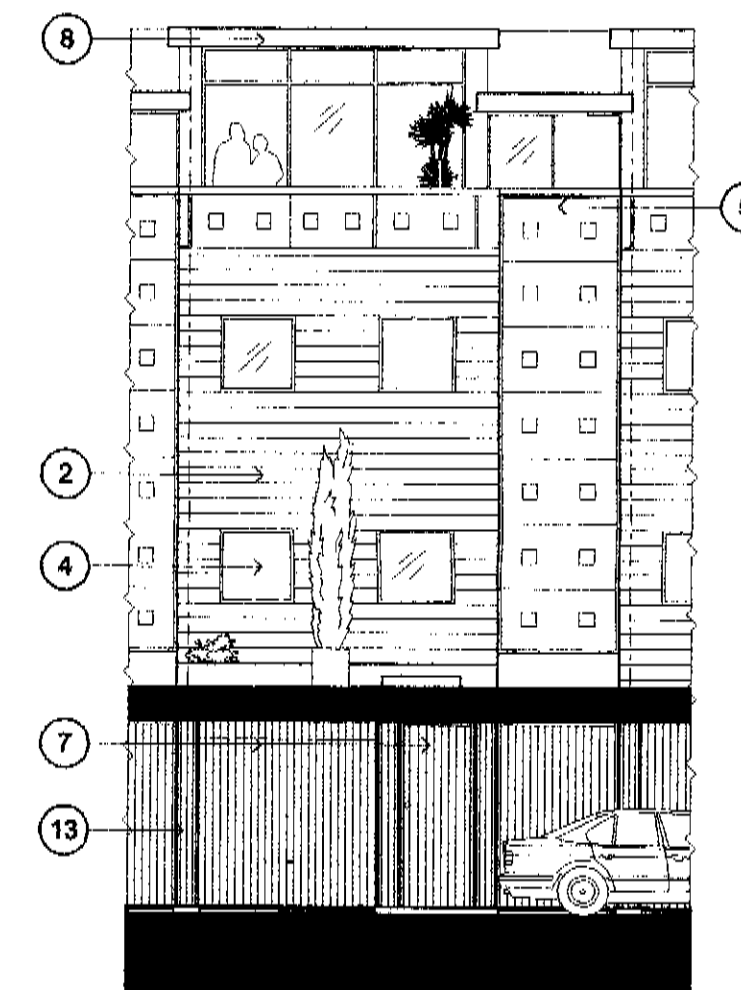


Front Elevation

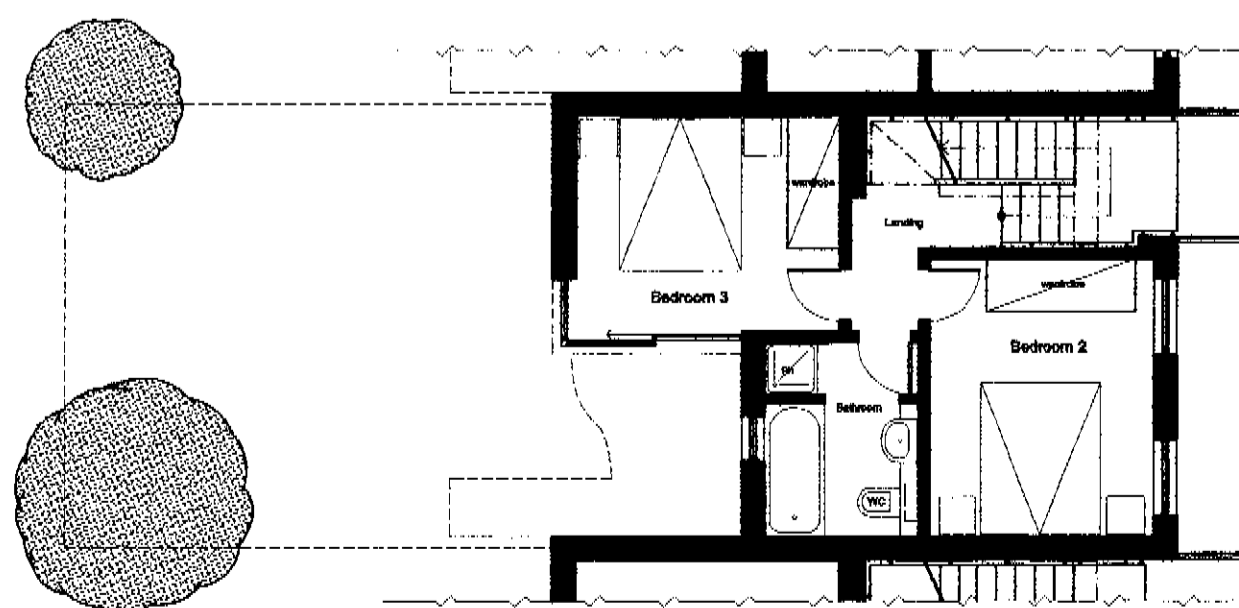

First Floor Plan

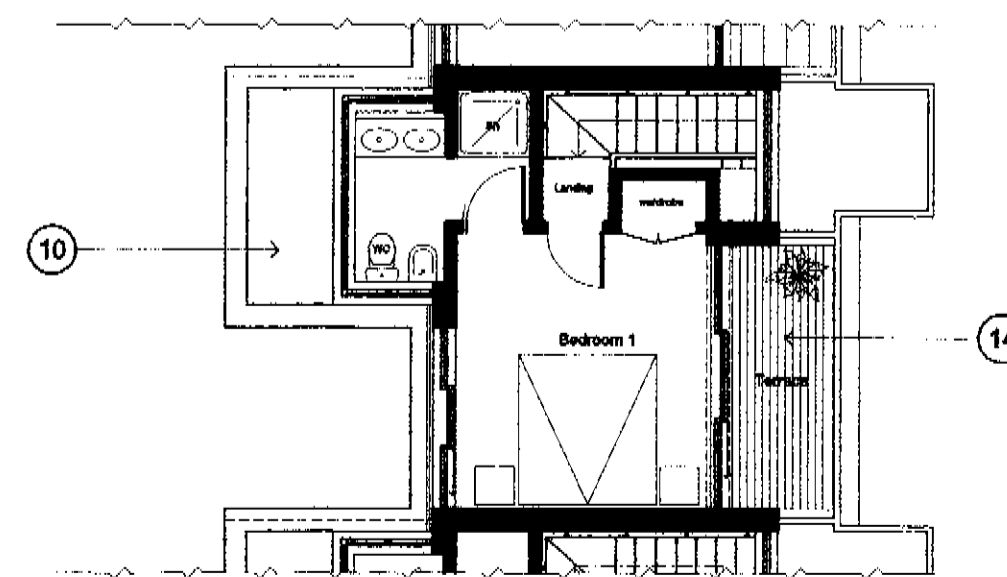

Second Floor Plan

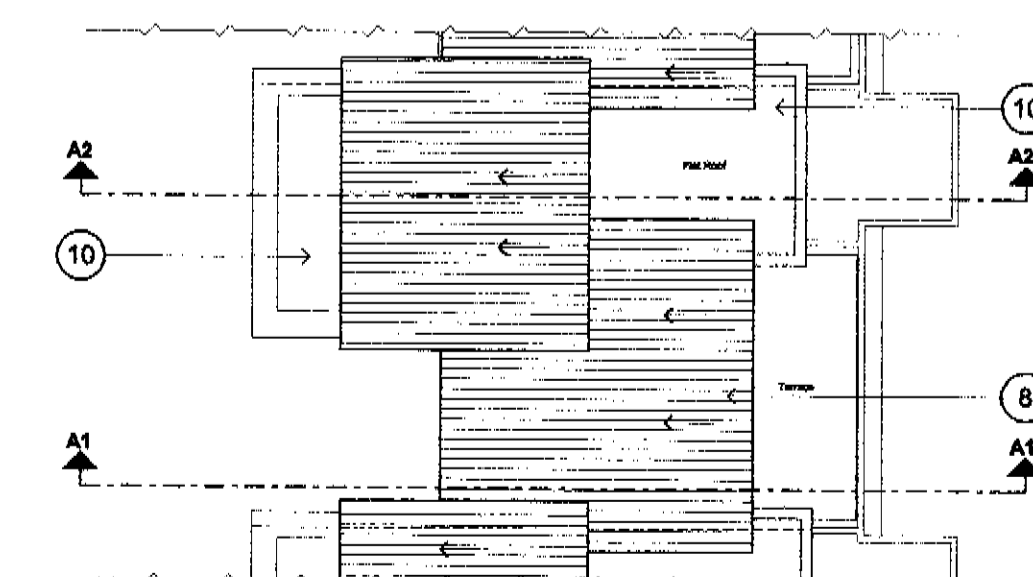

Roof Plan

HOUSE TYPE A

① = Number indicates material and finish noted on the Schedule of Finishes on DWG no. CL/10

PEX0000063R2

peter tigg
partnership *ltd.*
architects • planners • designers

WALMER COURTYARD
225 WALMER ROAD
HOLLAND PARK
LONDON W11 4EY
TEL : 0207 - 221 6668
FAX : 0207 - 229 8771
E-mail : mt@pdp-architects.com

site :
**FORMER BRSA CLUB,
COLLEGE LANE,
KENTISH TOWN,
LONDON NW5.**
drg no :
CL-104A

title :
**HOUSE TYPE A
Plans, Sections & Elevations**


date :
JUNE 2001
scale :
1:100

do not scale this drawing :
all dimensions to be obtained on site


Rev.	Date
A	19/12/01
B	-
C	-
D	-
E	-

last revision - note :
Generally amended to meet
planning requirements

Copyright in this drawing remains with architect
Peter Tigg Partnership and no express or implied
license is granted by way of this drawing or otherwise to
reproduce or use the drawing or the design contained in it.

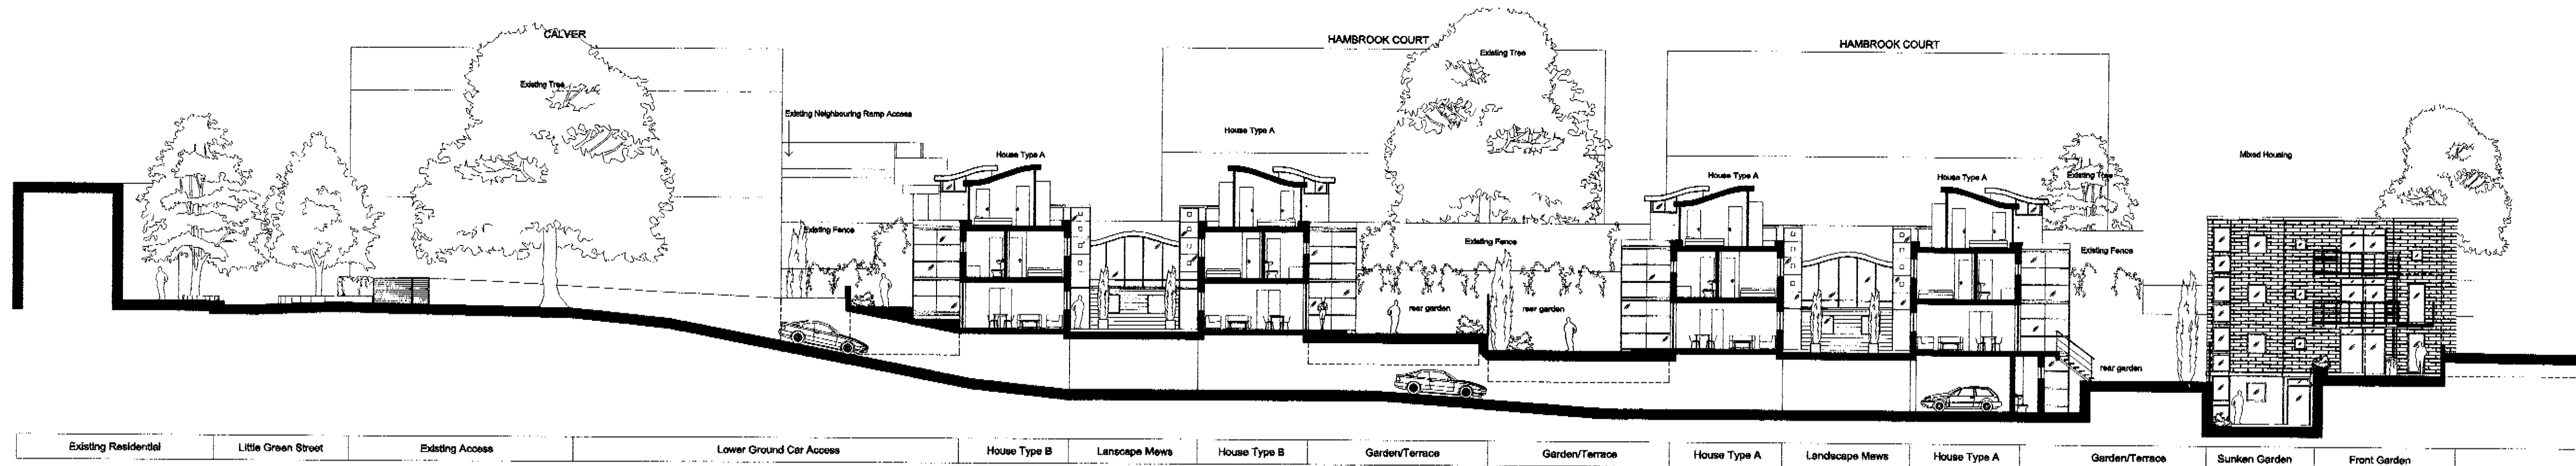


Site Sectional Elevation F-F

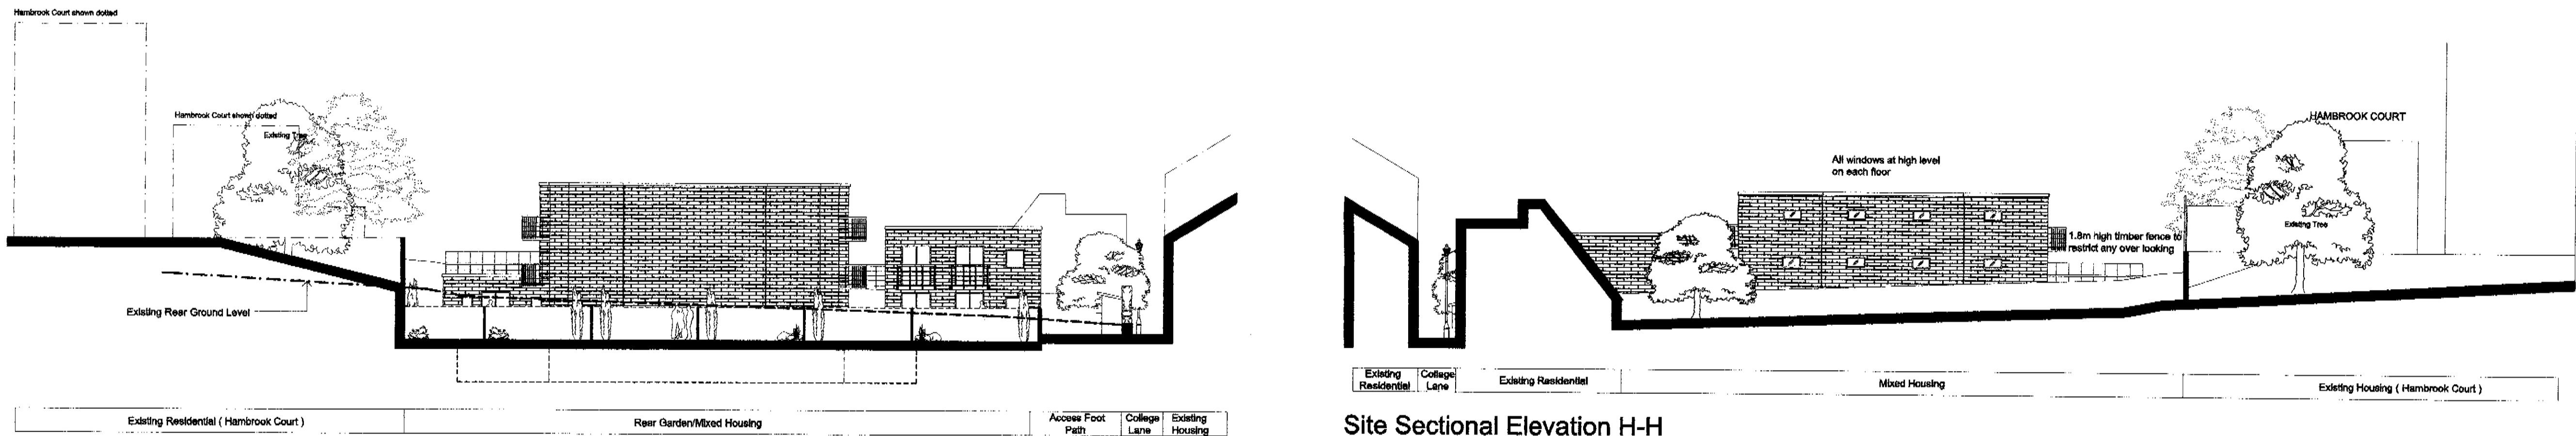

Site Sectional Elevation G-G

Site Sectional Elevation H-H

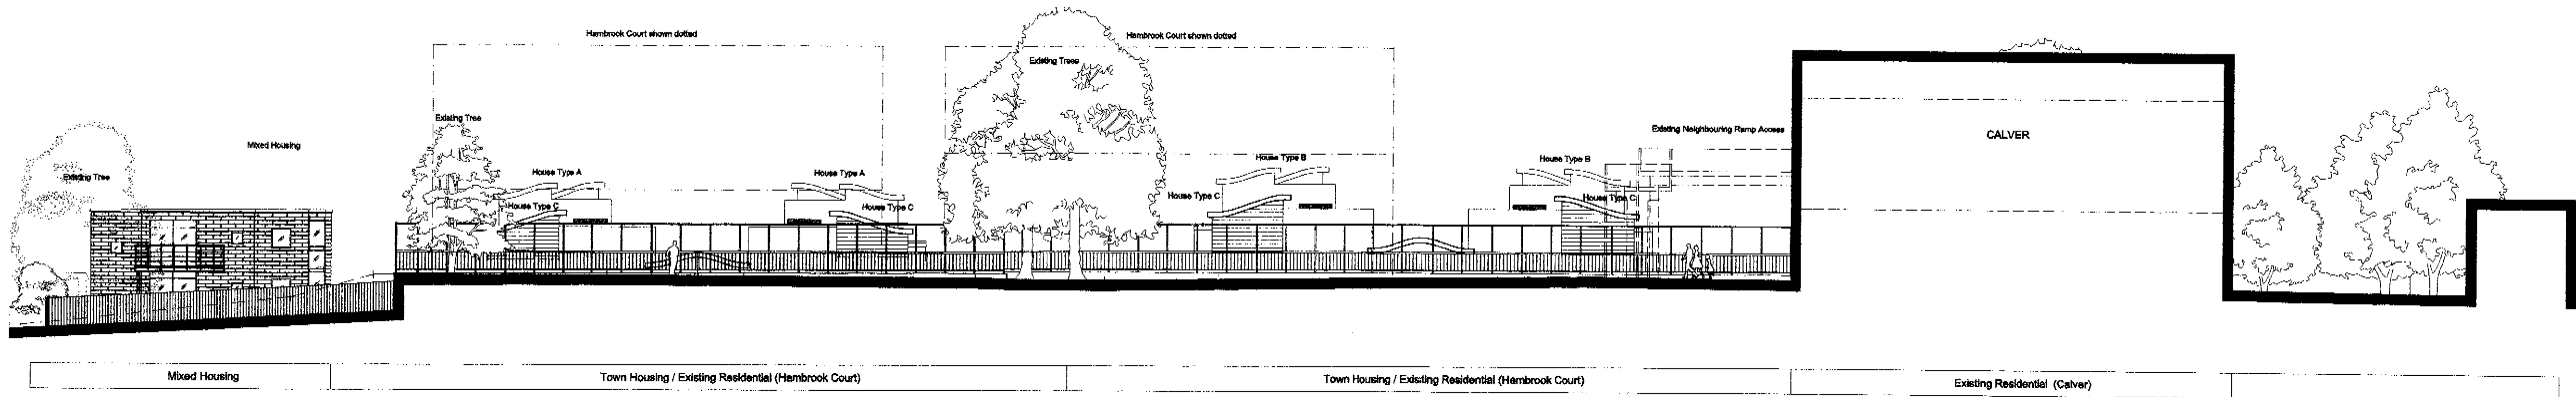

Site Sectional Elevation J-J

SITE SECTIONAL ELEVATIONS

peter tigg
partnership ltd.
architects · planners · designers

WALMER COURTYARD
225 WALMER ROAD
HOLLAND PARK
LONDON W11 4EY
TEL: 0207 - 221 5555
FAX: 0207 - 226 8771
E-mail: mail@pdp-architects.com

site:
**FORMER BRSA CLUB,
COLLEGE LANE,
KENTISH TOWN,
LONDON NWS.**

dlg no:
CL-103B

title:
**SITE SECTIONAL ELEVATIONS
F, G, H, J**

date:
JUNE 2001
scale:
1:200


do not scale this drawing:
all dimensions to be checked on site

Rev.	Date
A	19/12/01
B	09/08/02
C	-
D	-
E	-


fast revision - note:
Generally amended to meet
planning requirements

PEX0100683R2


Copyright in this drawing remains with the architect.
Peter Tigg Partnership and no express or implied licence
is granted by any of this drawing or otherwise to reproduce
or use the drawing or the design contained in it.

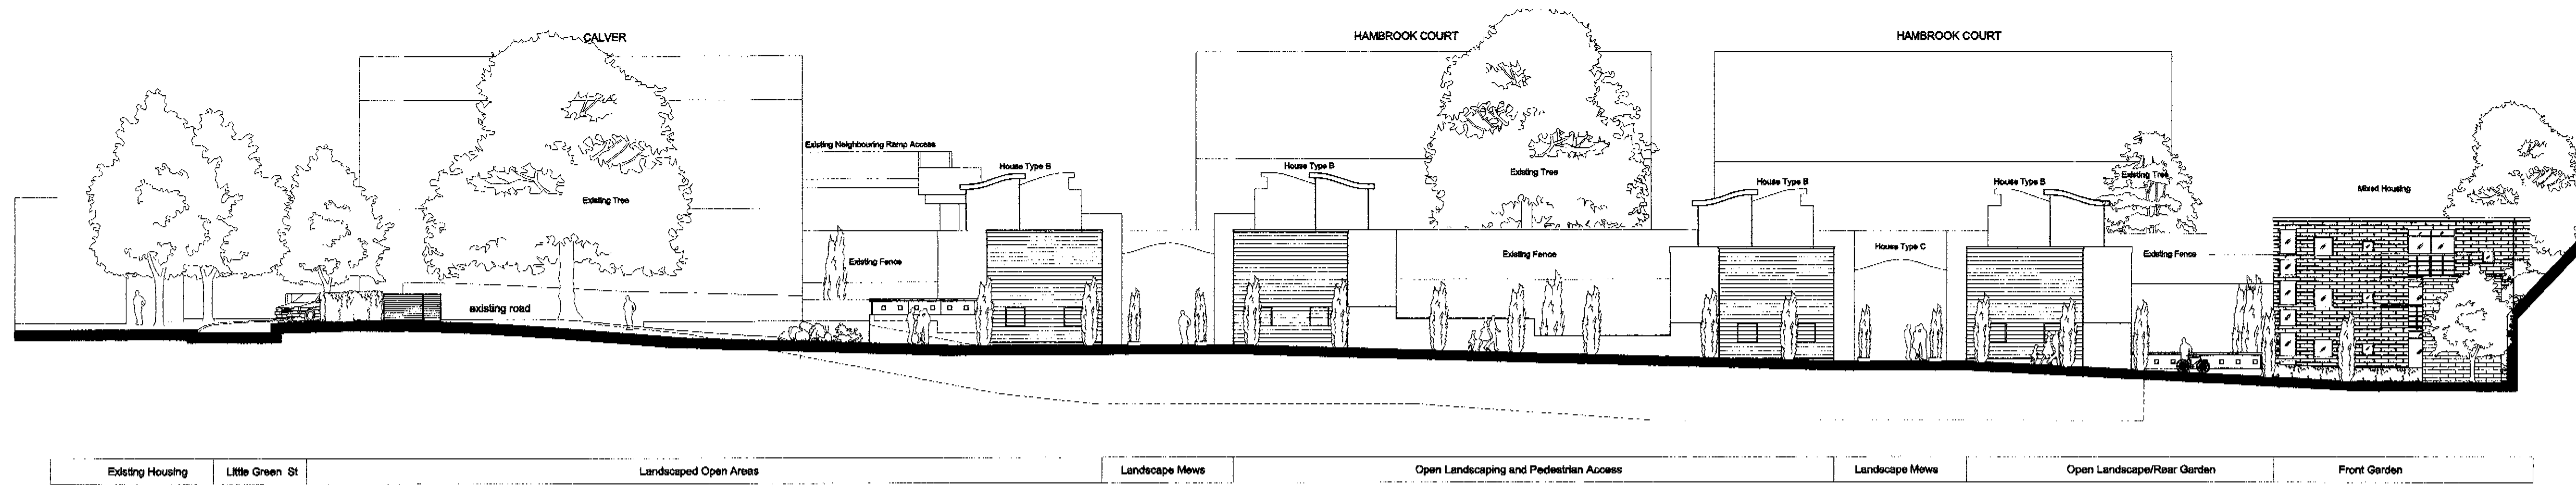


Site Sectional Elevation A-A

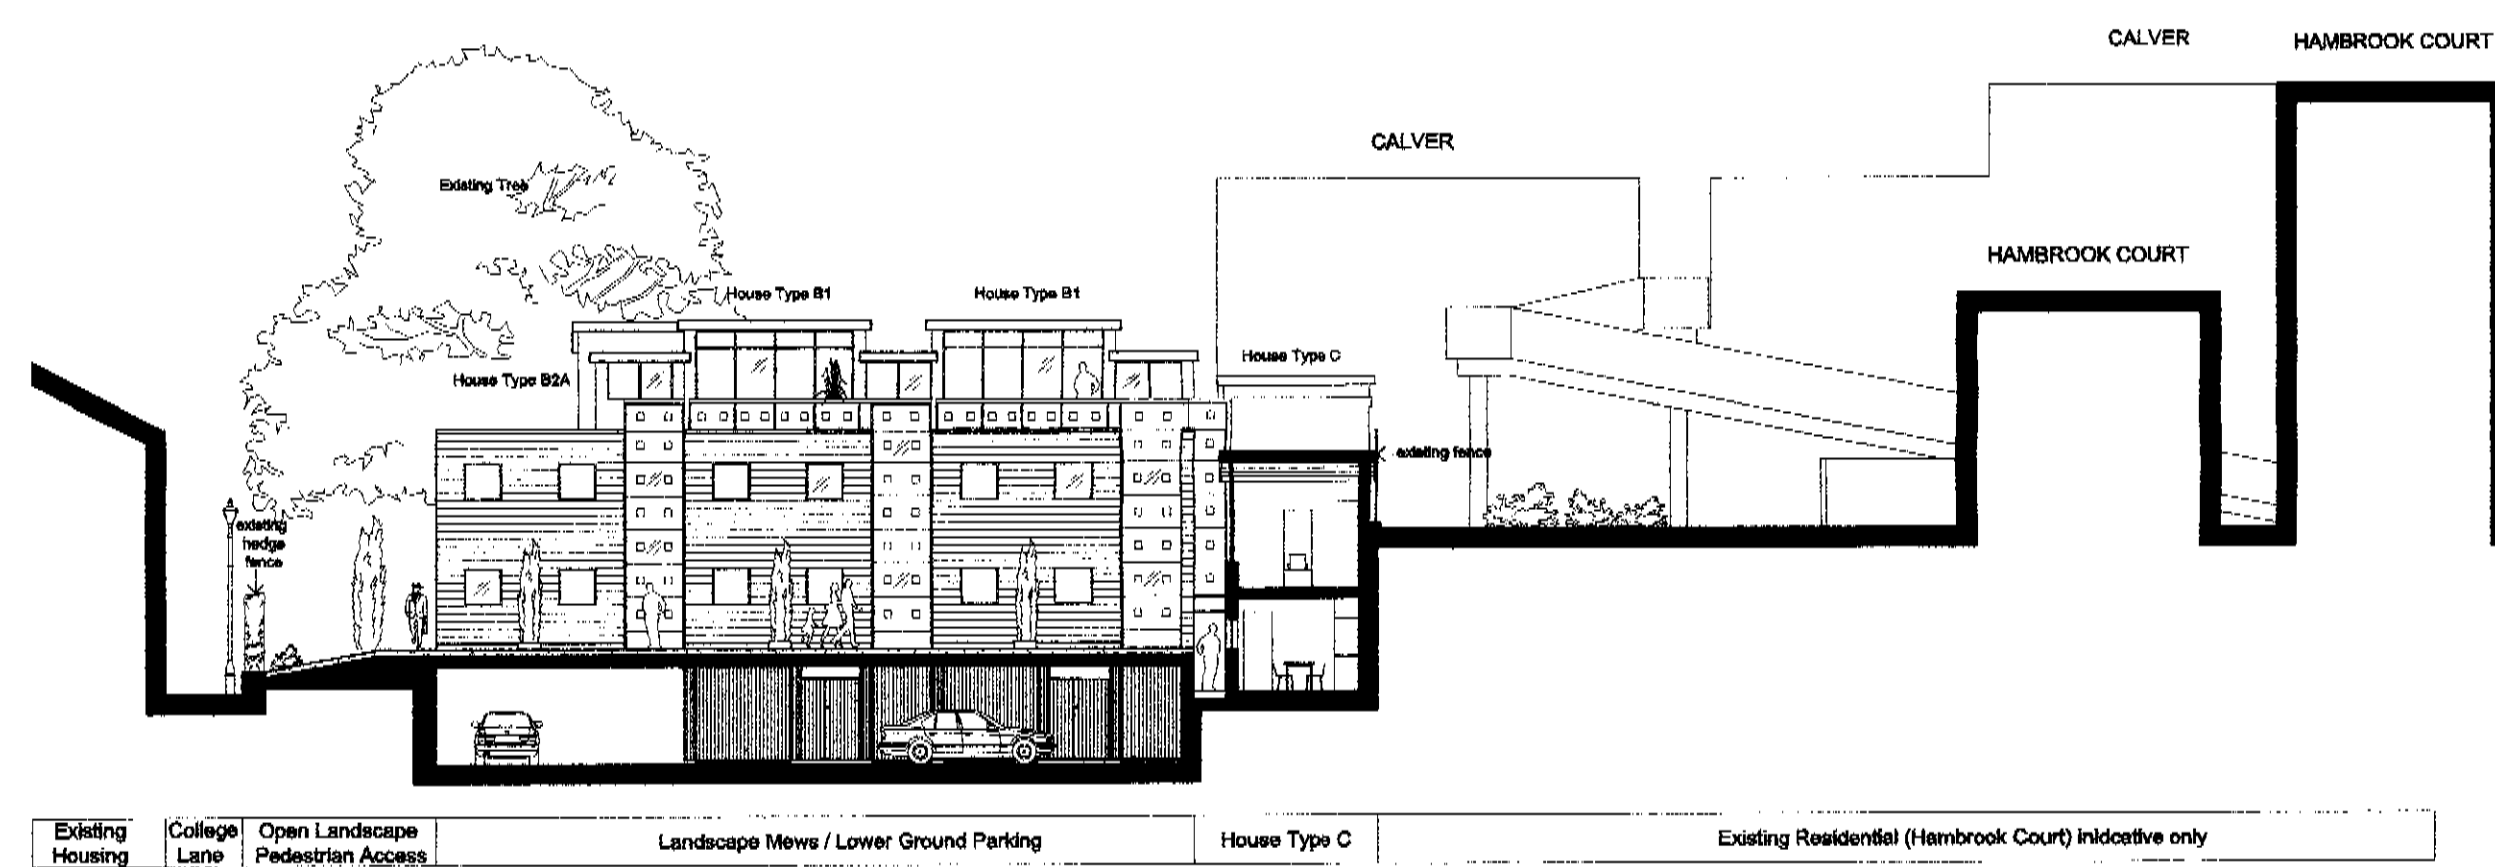


Site Sectional Elevation B-B

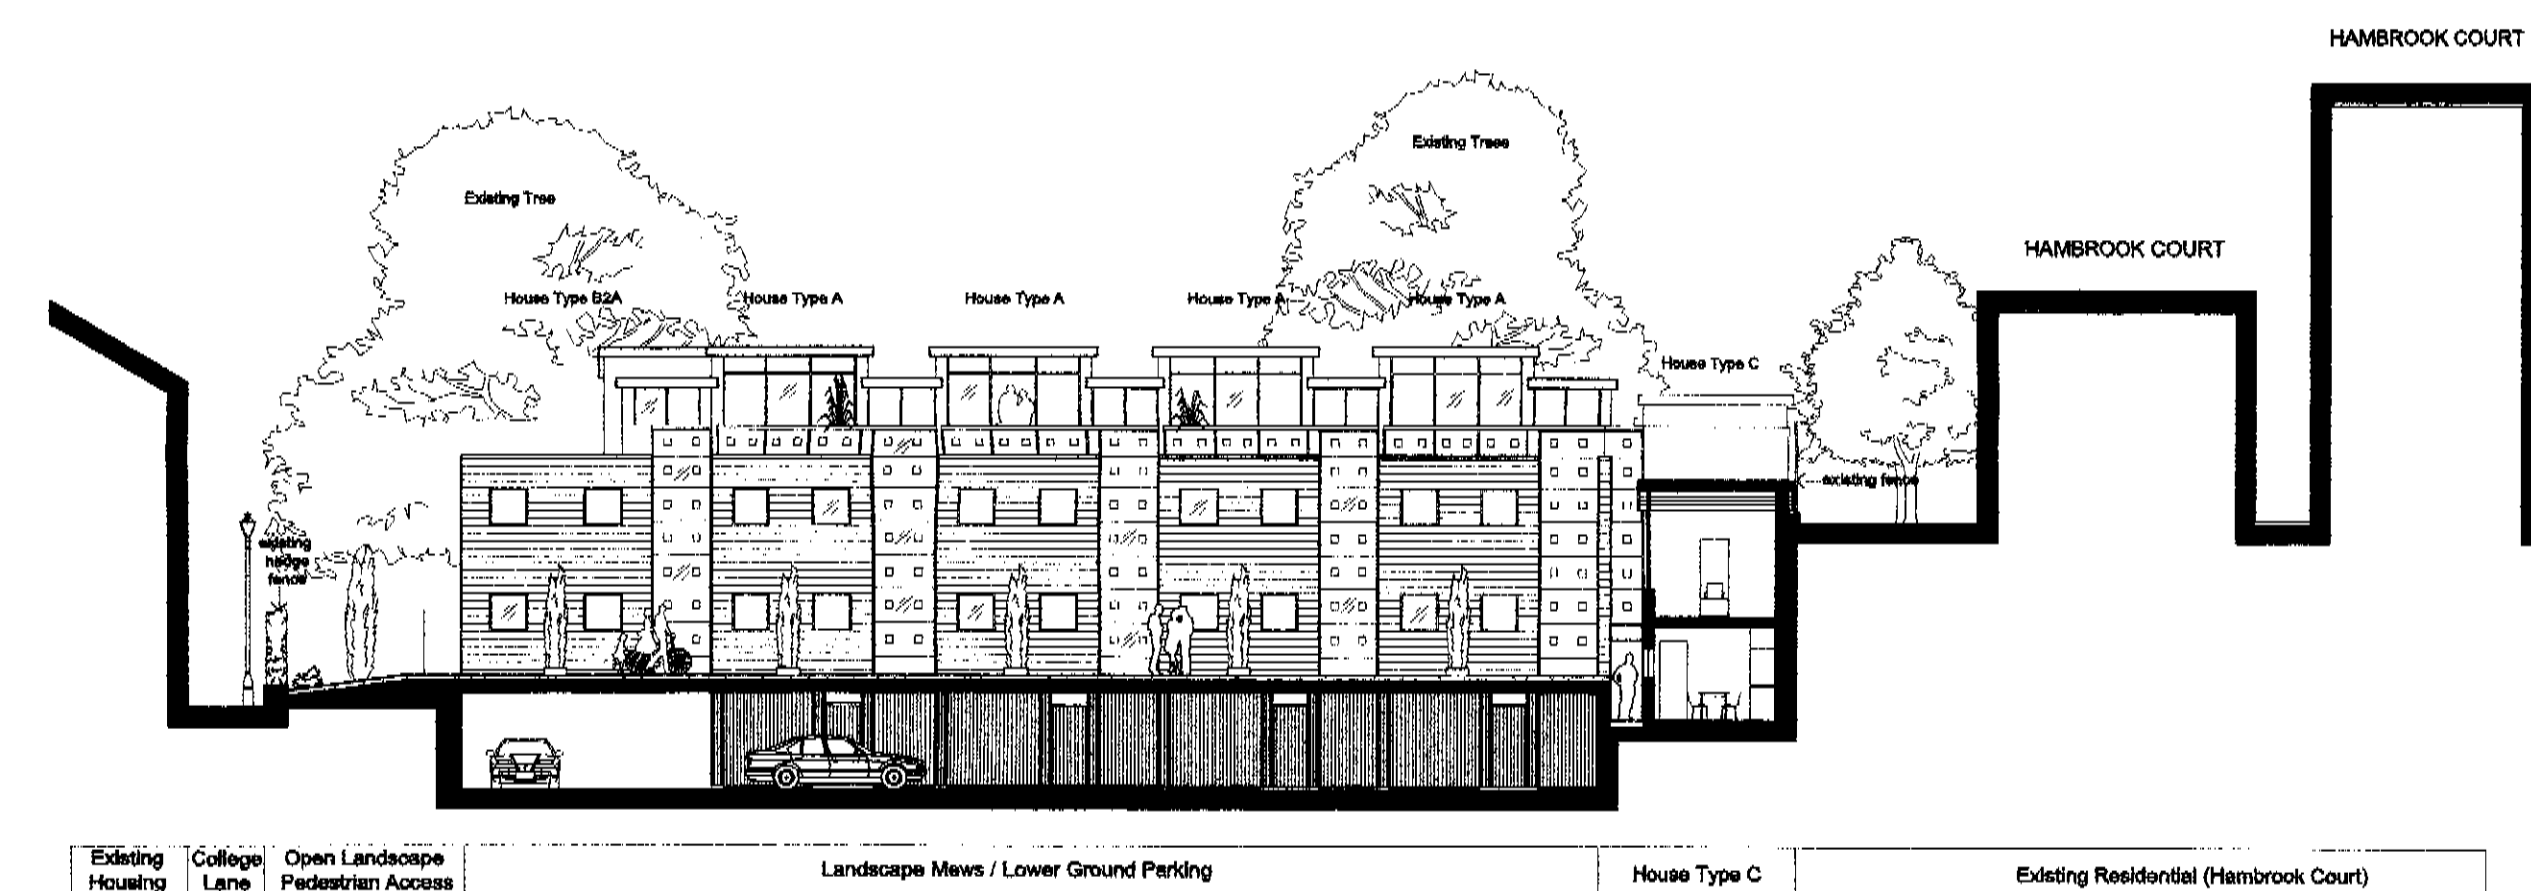

Site Sectional Elevation C-C

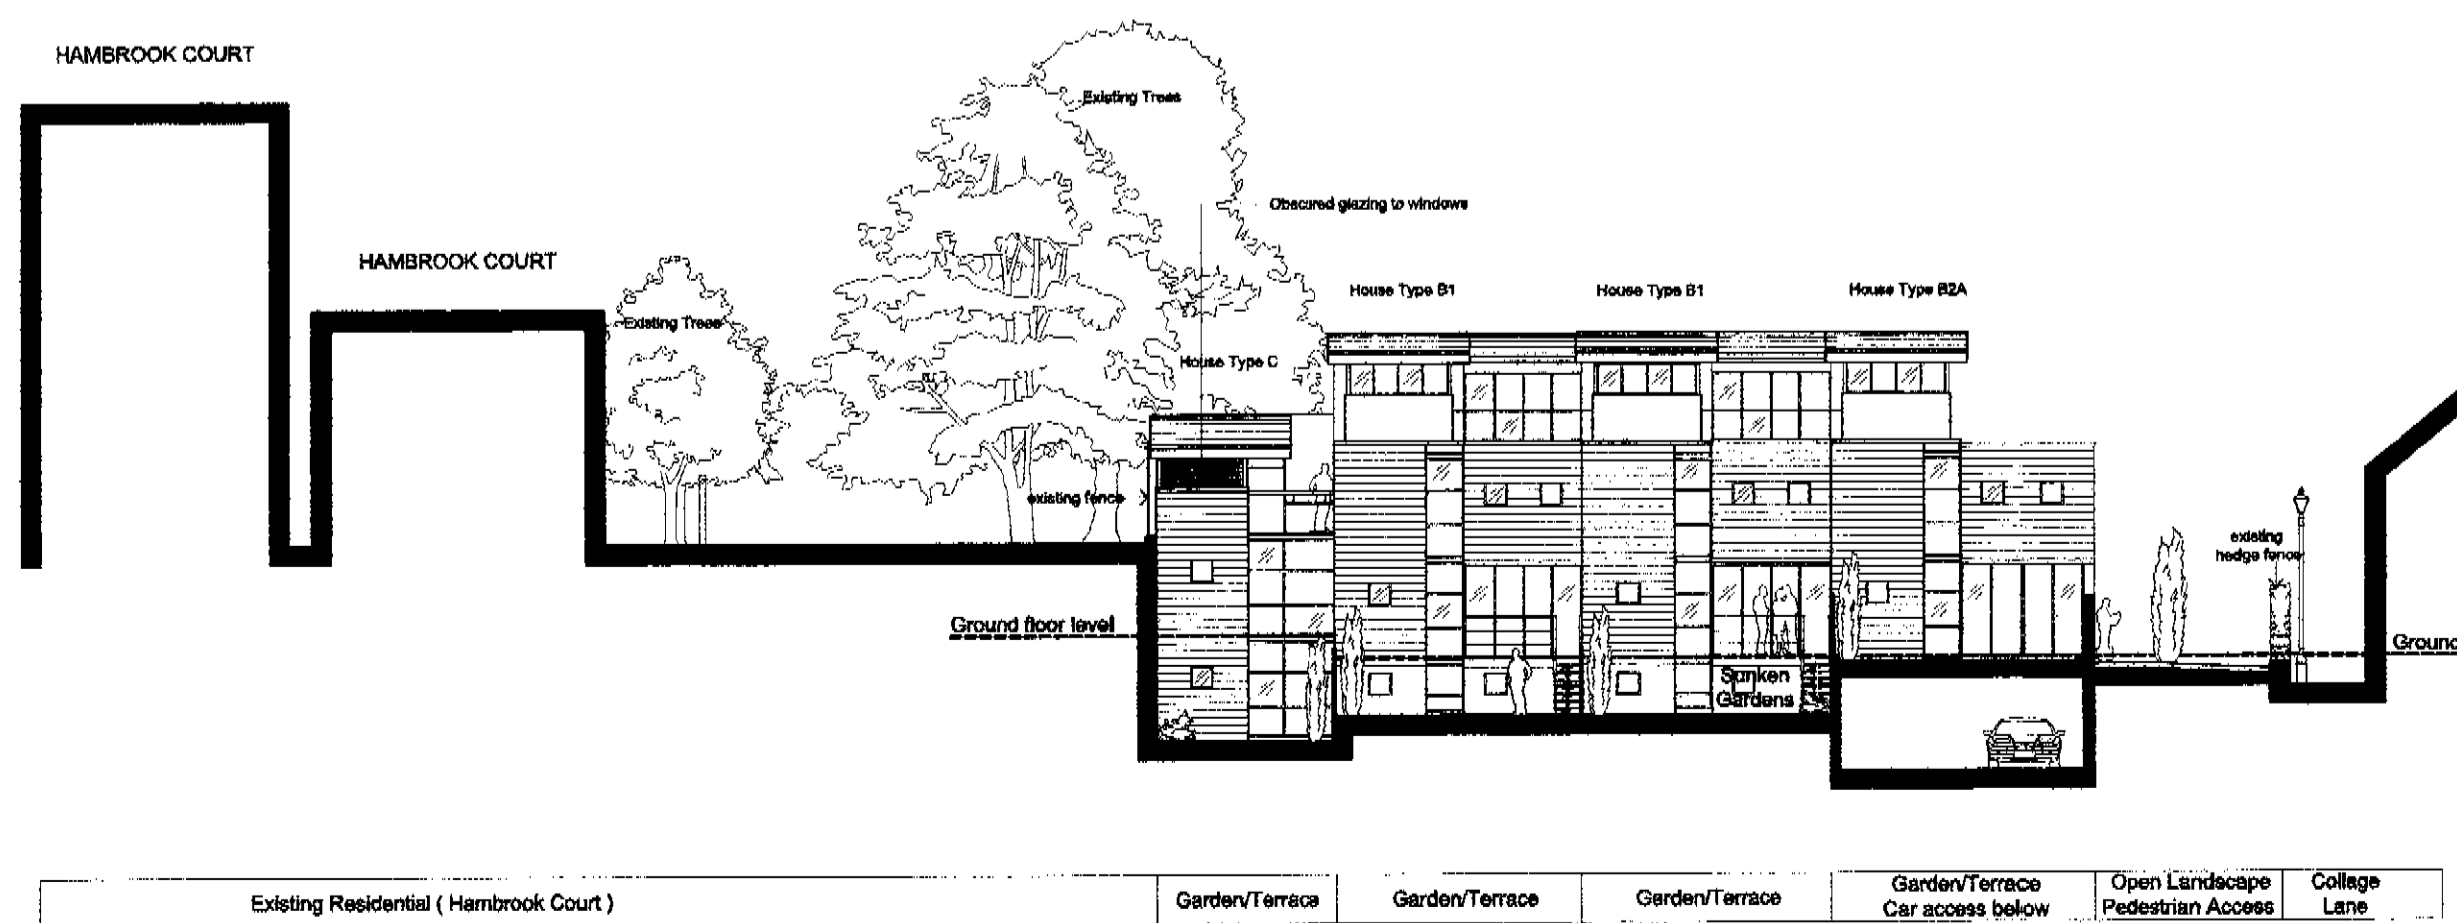

Site Sectional Elevation D-D

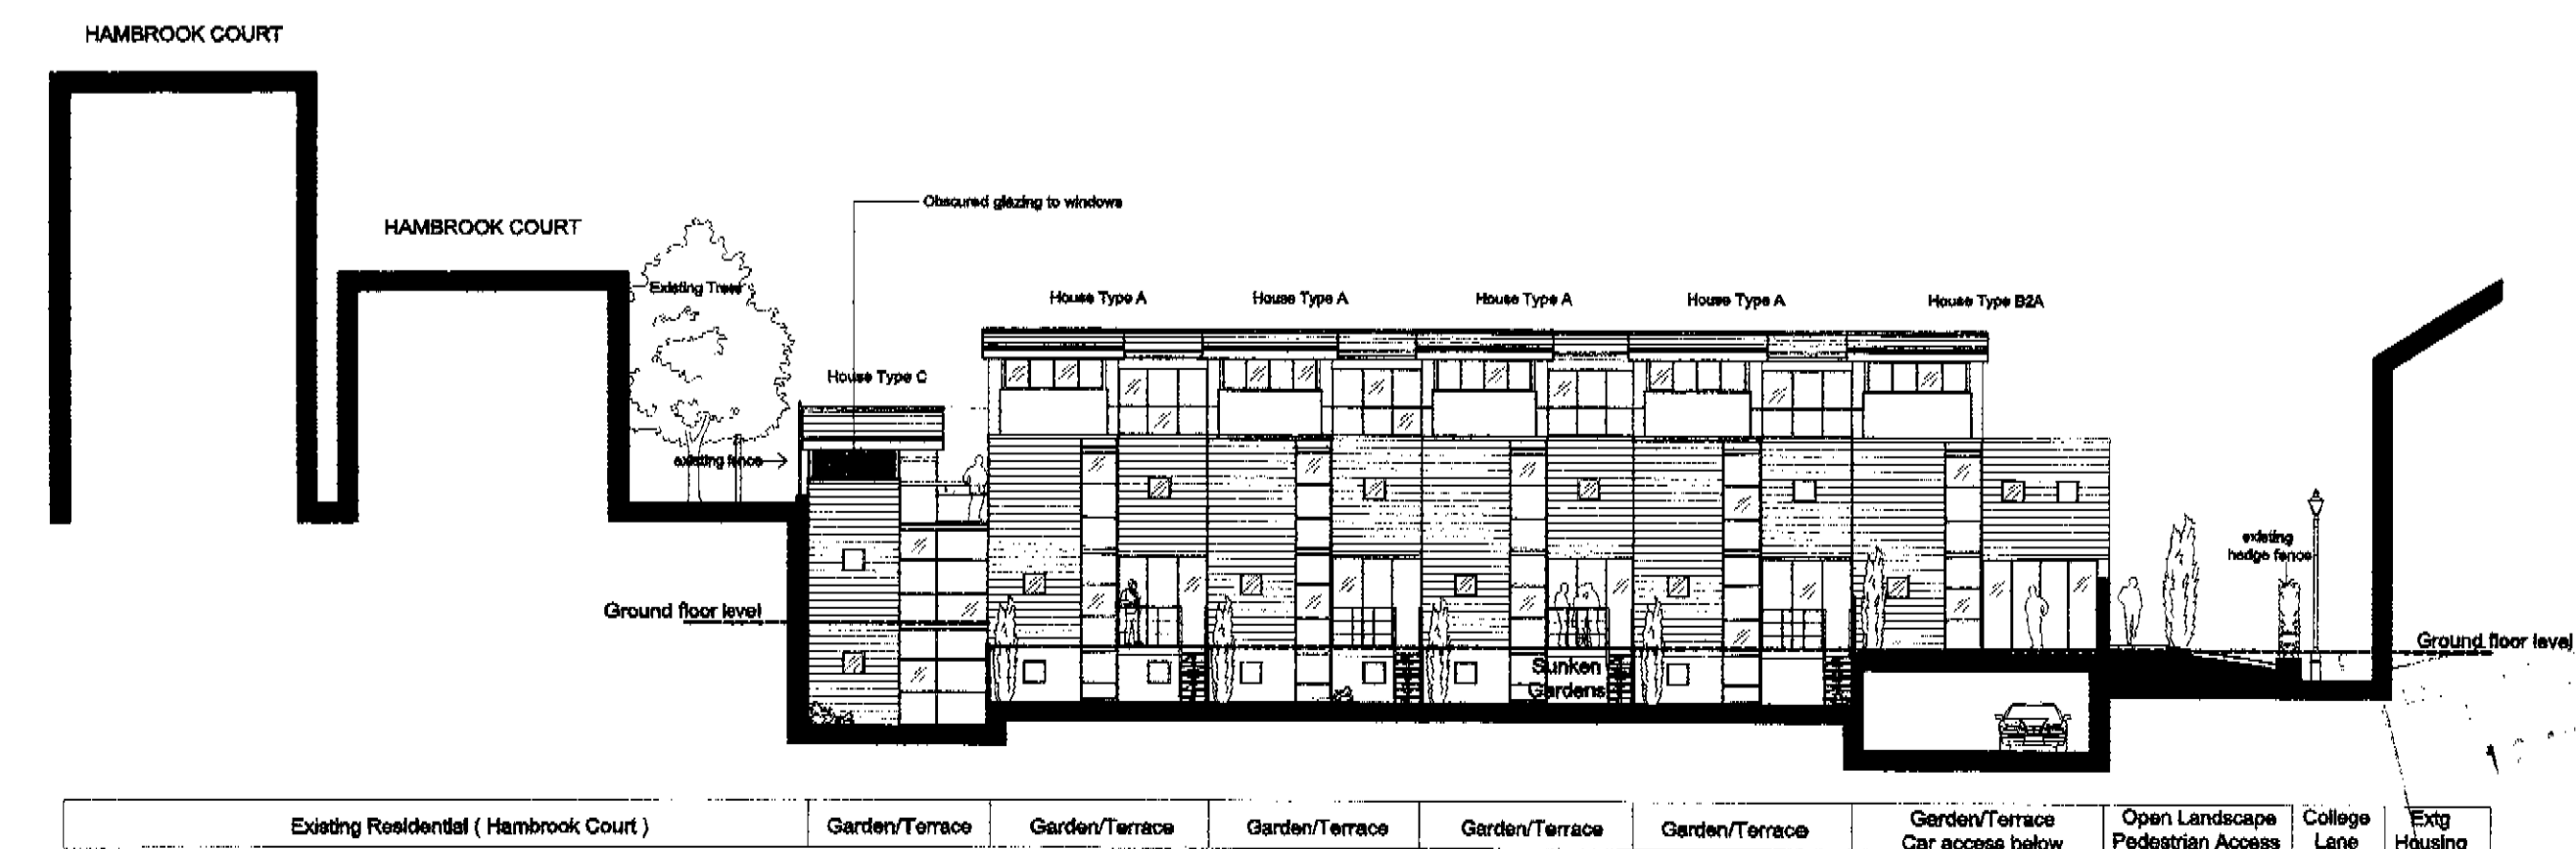

Site Sectional Elevation E

SITE SECTIONAL ELEVATIONS

peter tigg
partnership ltd.
architects • planners • designers

WALMER COURTYARD
225 WALMER ROAD
HOLLAND PARK
LONDON W11 4EY
TEL: 0207 - 221 6668
FAX: 0207 - 228 8771
E-mail: mail@ptp-architects.com

site:
FORMER BRSA CLUB,
COLLEGE LANE,
KENTISH TOWN,
LONDON NW5.

dra no:
CL-102B

title:
SITE SECTIONAL ELEVATIONS
A, B, C, D, E

date:
JUNE 2001
scale:
1:200



do not scale this drawing:
all dimensions to be checked on site

Rev.	Date
A	19/12/01
B	09/08/02
C	-
D	-
E	-

last revision - note:
Generally amended to meet
planning requirements

Copyright in this drawing remains with architect
Peter Tigg Partnership and no express or implied
warranty is granted by way of this drawing or otherwise to
use the drawing or the design contained in it.

PEX 000663R2

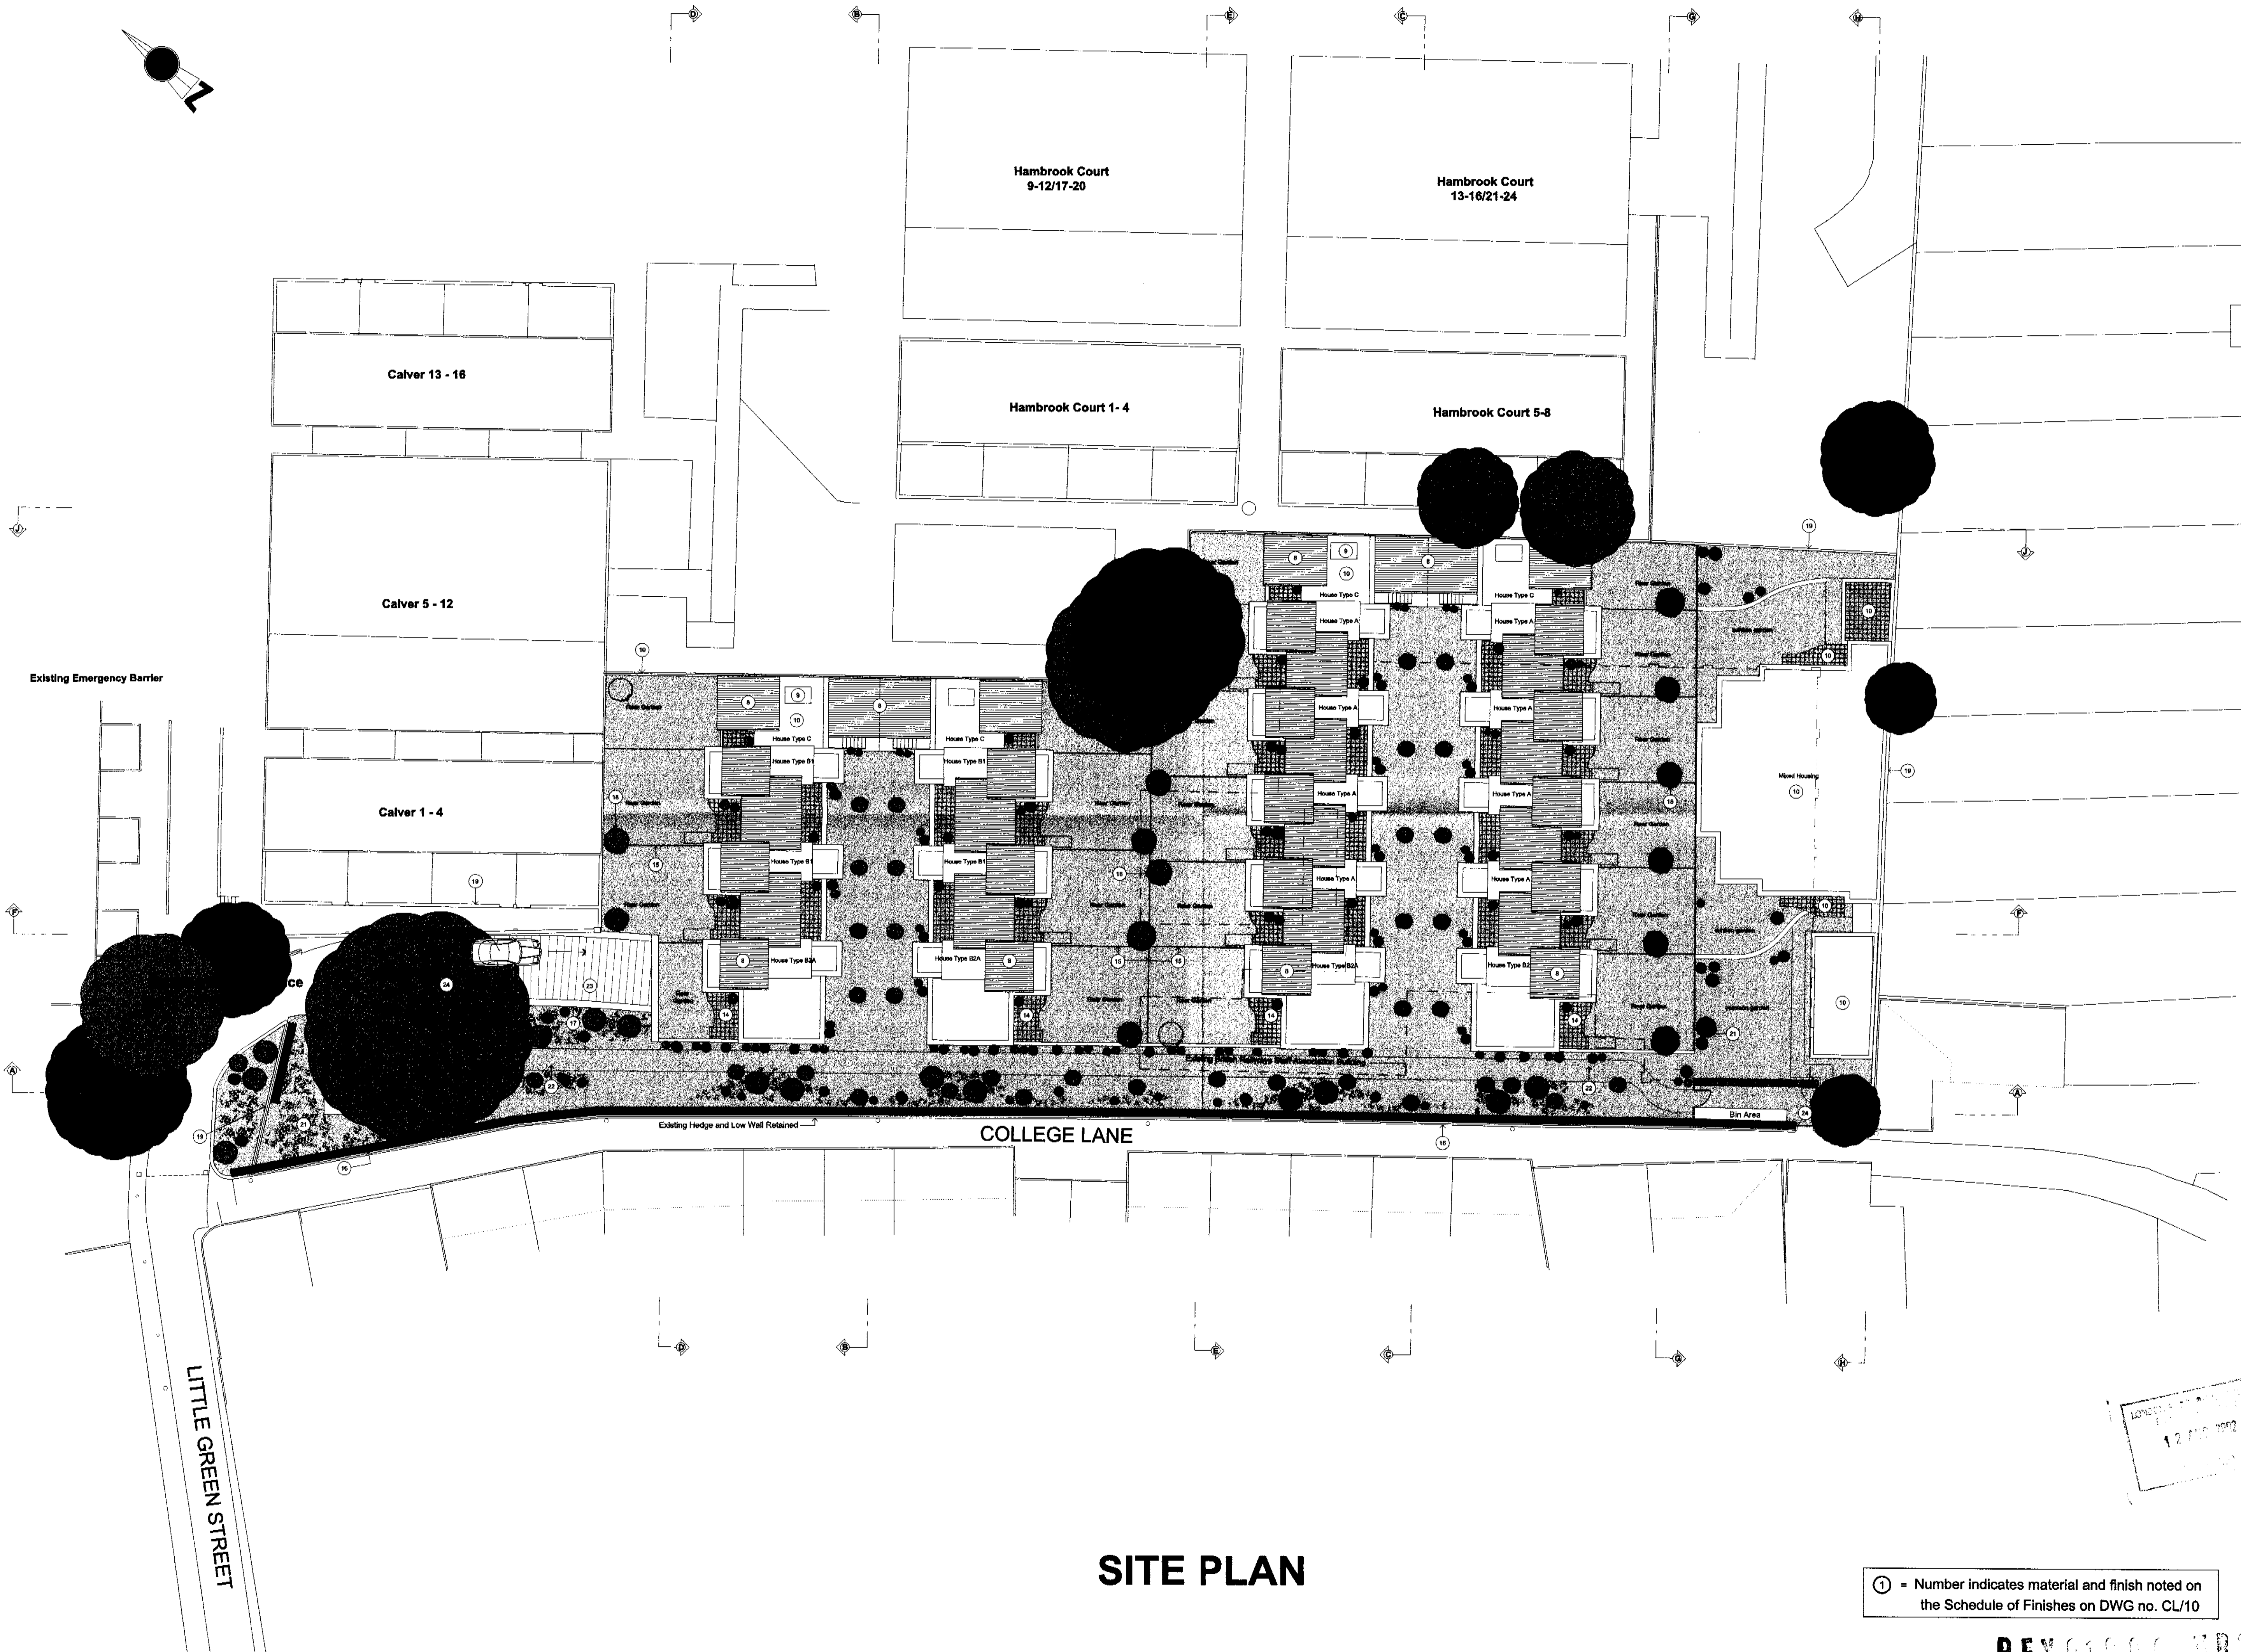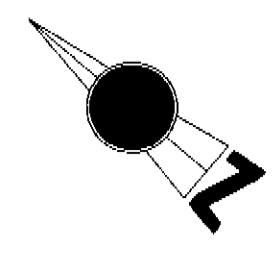

peter tigg
partnership *ltd.*
architects · planners · designers

WALMER COURTYARD
225 WALMER ROAD
HOLLAND PARK
LONDON W11 4EY
TEL: 0207 - 221 6688
FAX: 0207 - 229 8771
E-mail: mail@p-tigga.co.uk

Site:
**FORMER BRSA CLUB,
COLLEGE LANE,
KENTISH TOWN,
LONDON NWS.**

Site no:
CL-101B
Title:
PROPOSED SITE PLAN


date:
JUNE 2001
scale:
1:200

do not scale this drawing -
all dimensions to be checked on site

Rev.	Date
A	19/12/01
B	09.08.02
C	-
D	-
E	-

last revision - note:
Generally amended to meet
planning requirements

① = Number indicates material and finish noted on
the Schedule of Finishes on DWG no. CL/10

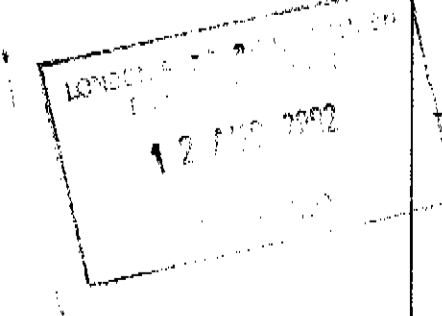

SITE PLAN

PEX01000 BR2