


original brick pillar to boundary with No.6 retained and restored

new wrought iron hinged opening pedestrian gate with black painted finish

new brick pillar as gatepost. height to match original to boundary with No.6

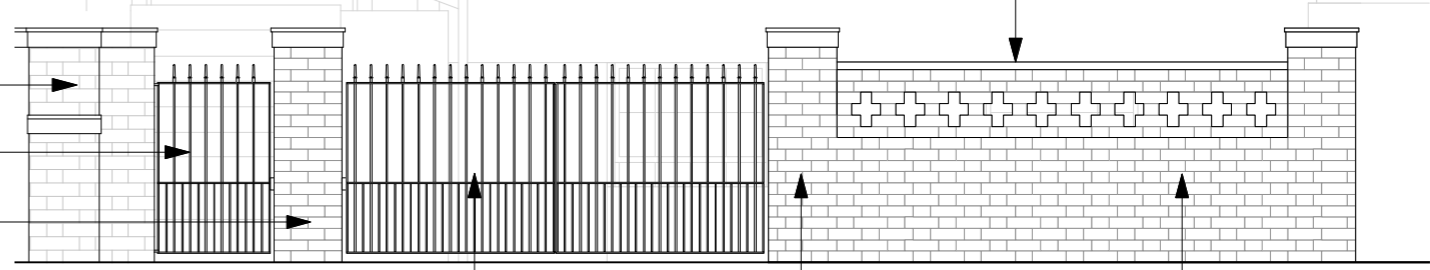

REVISION	DATE
P3 Gate design revised	23.01.15
P2 Front boundary wall & railing design revised	12.01.15
P1 Planning Submission	14.10.14



PROJECT 5 Gloucester Crescent, London NW1 7DS

APPLICANT Caroline & Matthew Parker

SCALE 1:50 & 1:10 @A3

DWG No. 051_PL_002

DRAWING AS PROPOSED_Front Elevation & Gate Detail

DATE Oct 2014

REVISION P3

INFORMATION CONTAINED IN THIS DRAWING IS THE SOLE COPYRIGHT OF STUDIO GRAY AND IS NOT TO BE REPRODUCED WITHOUT THEIR PERMISSION. DO NOT SCALE. ALL DIMENSIONS TO BE CONFIRMED ON SITE