





21 FRONT ELEVATION 22

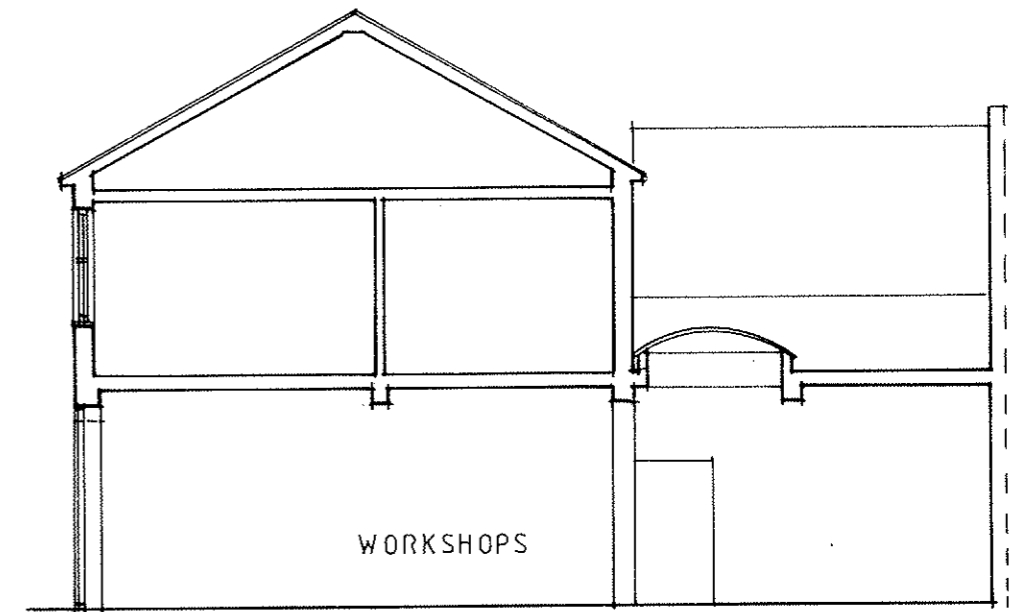

SECTION

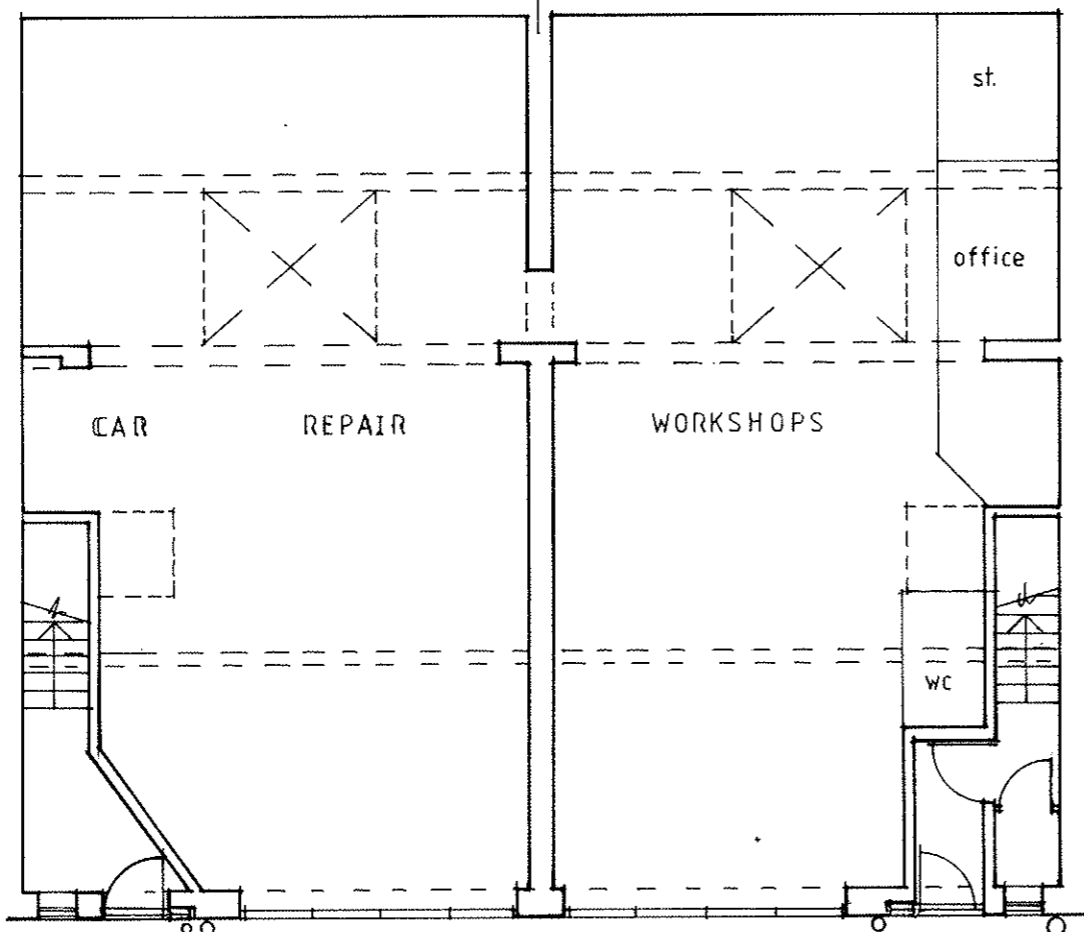

21 GROUND FLOOR PLAN 22

DAVID SCOTT ARCHITECTS

29 SARRE ROAD LONDON NW2 3SN
TEL: 020 7431 4515

PROJECT

Drawing notes:

- 1 DO NOT SCALE DRAWINGS. USE FIGURED DIMENSIONS ONLY. ALL DIMENSIONS ARE TO BE CHECKED ON SITE BY THE BUILDER, PRIOR TO THE COMMENCEMENT OF ANY WORK. ANY DISCREPANCIES ARE TO BE REPORTED TO THE ARCHITECT FOR A DECISION BEFORE THE COMMENCEMENT OF WORK.
- 2 ALL WORK IS TO BE CARRIED OUT IN ACCORDANCE WITH THE BUILDING REGULATIONS AND THE REQUIREMENTS OF THE LOCAL COUNCIL. ALL WORK TO BE CARRIED OUT IN ACCORDANCE WITH THE MANUFACTURERS SPECIFICATIONS.
- 3 THE CONCEPTS AND INFORMATION IN THIS DOCUMENT ARE THE COPYRIGHT OF DAVID SCOTT ARCHITECTS. USE OR COPYING OF THE DOCUMENT IN WHOLE OR PART WITHOUT THE PERMISSION OF DAVID SCOTT ARCHITECTS CONSTITUTES AN INFRINGEMENT OF COPYRIGHT.
- 4 THIS DRAWING IS FOR USE ON THE SITE IDENTIFIED ONLY.

CLIENT

ADDRESS

21 & 22 WEST HAMPSTEAD MEWS
LONDON NW6 3BB


Planning Application Drawing

DRAWING TITLE

EXISTING ARRANGEMENTS
PLAN ELEVATION SECTION

DATE
JAN 2015
PROJECT NO
DS 562


SCALE
1:100 @ A3
DWG. NO
S01 a

 




new glazed timber framed frontage
set into existing openings - low level
timber infill panels - painted black


21 FRONT ELEVATION 22

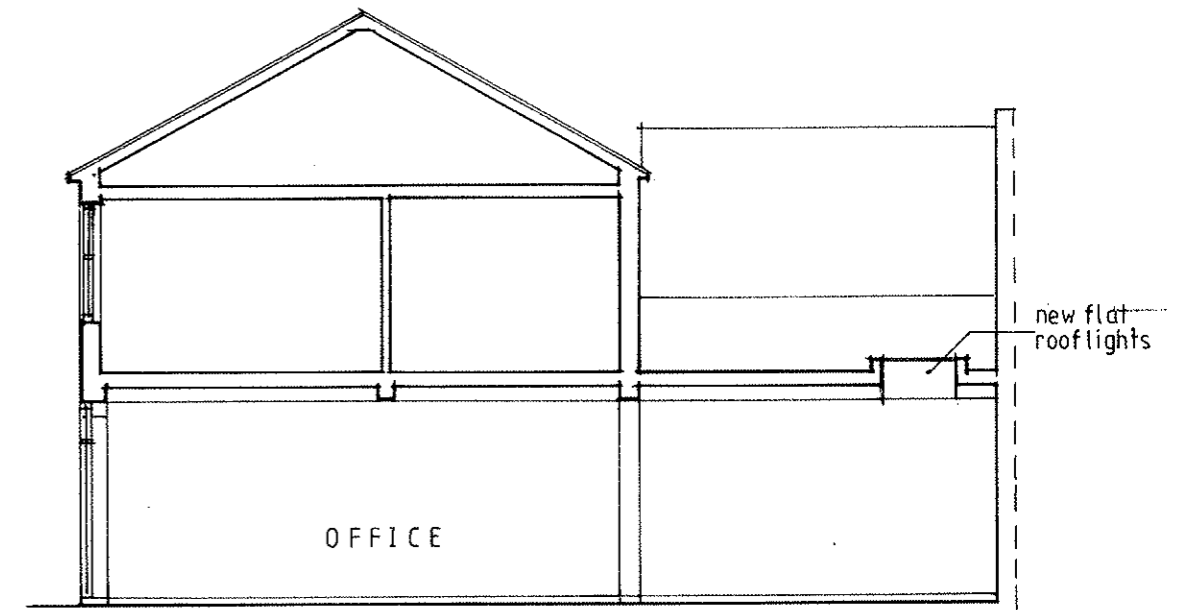

SECTION

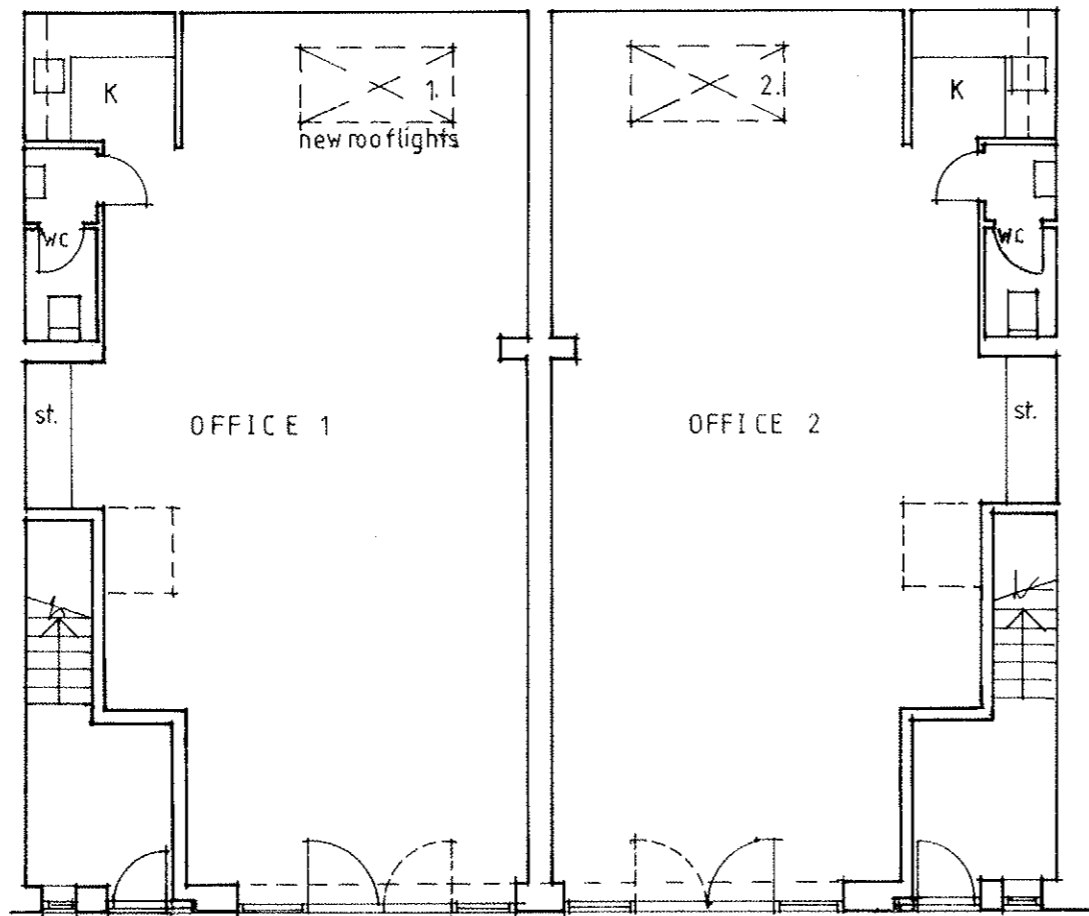

21 GROUND FLOOR PLAN 22

 

DAVID SCOTT ARCHITECTS

29 SARRE ROAD LONDON NW2 3SN
TEL. 020 7431 4515

PROJECT

Drawing notes

1. DO NOT SCALE DRAWINGS. USE FIGURED DIMENSIONS ONLY. ALL DIMENSIONS ARE TO BE CHECKED ON SITE BY THE BUILDER. PRIOR TO THE COMMENCEMENT OF ANY WORK. ANY DISCREPANCIES ARE TO BE REPORTED TO THE ARCHITECT FOR A DECISION BEFORE THE COMMENCEMENT OF WORK.
2. ALL WORK IS TO BE CARRIED OUT IN ACCORDANCE WITH THE BUILDING REGULATIONS AND THE REQUIREMENTS OF THE LOCAL COUNCIL. ALL WORK TO BE CARRIED OUT IN ACCORDANCE WITH THE MANUFACTURERS SPECIFICATIONS.
3. THE CONCEPTS AND INFORMATION IN THIS DOCUMENT ARE THE COPYRIGHT OF DAVID SCOTT ARCHITECTS. USE OR COPYING OF THE DOCUMENT IN WHOLE OR PART WITHOUT THE PERMISSION OF DAVID SCOTT ARCHITECTS CONSTITUTES AN INFRINGEMENT OF COPYRIGHT.
4. THIS DRAWING IS FOR USE ON THE SITE IDENTIFIED ONLY.

CLIENT

ADDRESS
21 & 22 WEST HAMPSTEAD MEWS
LONDON NW6 3BB

Planning Application Drawing

DRAWING TITLE
PROPOSED ARRANGEMENTS
PLAN ELEVATION SECTION

DATE JAN 2015	SCALE 1:100 @ A3
PROJECT NO DS 562	DWG. NO PRO 01a