

EXISTING DRAWING SET

14 BROWNLOW MEWS


SUBMITTED 2014.02.02

MIKE LIM on behalf of
07908262485
mtecl2@gmail.com

on behalf of

THEODOR WIEDER
07790477131
theowieder@hotmail.co.uk

NOTES:
ALL DRAWINGS, SPECIFICATIONS AND RELATED DOCUMENTS
ARE THE COPYRIGHT PROPERTY OF THE DESIGNER AND
MUST BE RETURNED UPON REQUEST. REPRODUCTION OF
DRAWINGS, SPECIFICATIONS AND RELATED DOCUMENTS IN
PART OR IN WHOLE IS FORBIDDEN WITHOUT THE
DESIGNER'S WRITTEN PERMISSION.
DO NOT SCALE FROM THIS DRAWING.

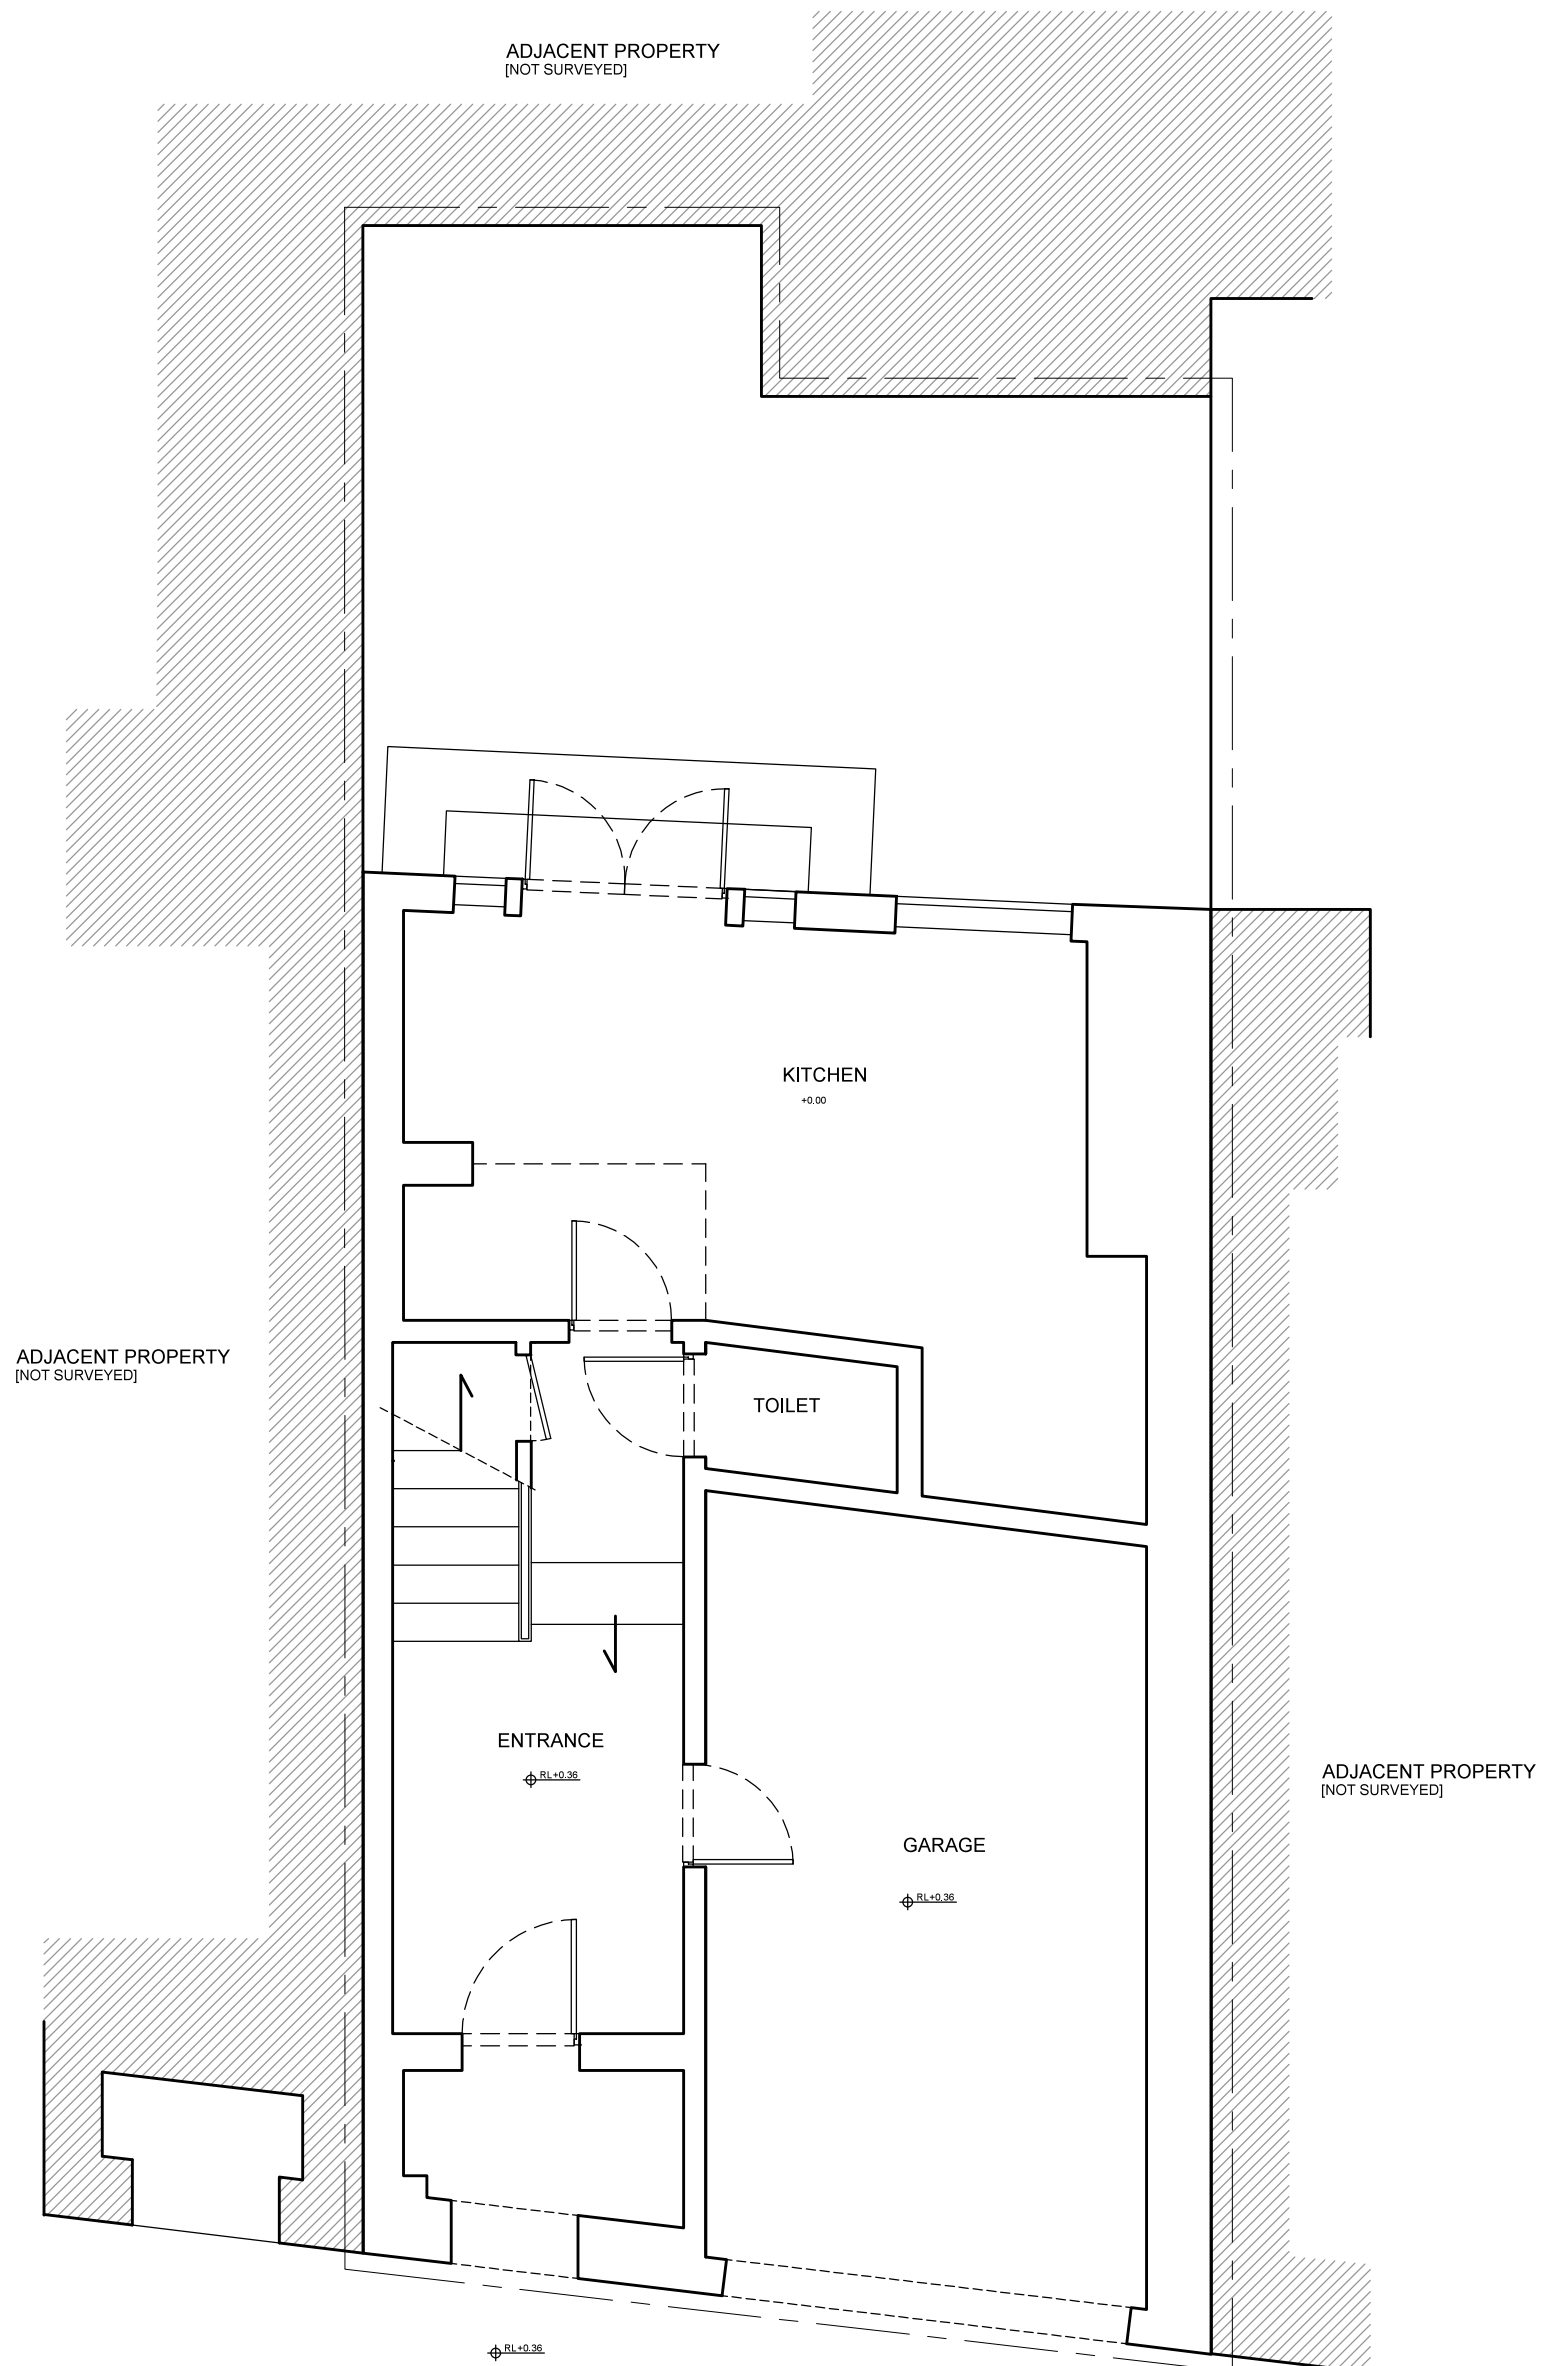

BROWNLOW MEWS

SERIES
JOB TITLE: DRAWING TITLE: REVISION NUMBER: DATE: 2000

BM 100 PLANNING 150202


EXISTING GROUND FLOOR PLAN
SCALE: 1:50 @ A3

0 0.5 1m

CLIENT: THEO WIEDER

BROWNLOW
MEWS
EXTENSION - PLANNING

NOTES:
ALL DRAWINGS, SPECIFICATIONS AND RELATED DOCUMENTS ARE THE COPYRIGHT PROPERTY OF THE DESIGNER AND MUST BE RETURNED UPON REQUEST. REPRODUCTION OF DRAWINGS, SPECIFICATIONS AND RELATED DOCUMENTS IN PART OR IN WHOLE IS FORBIDDEN WITHOUT THE DESIGNER'S WRITTEN PERMISSION. DO NOT SCALE FROM THIS DRAWING.

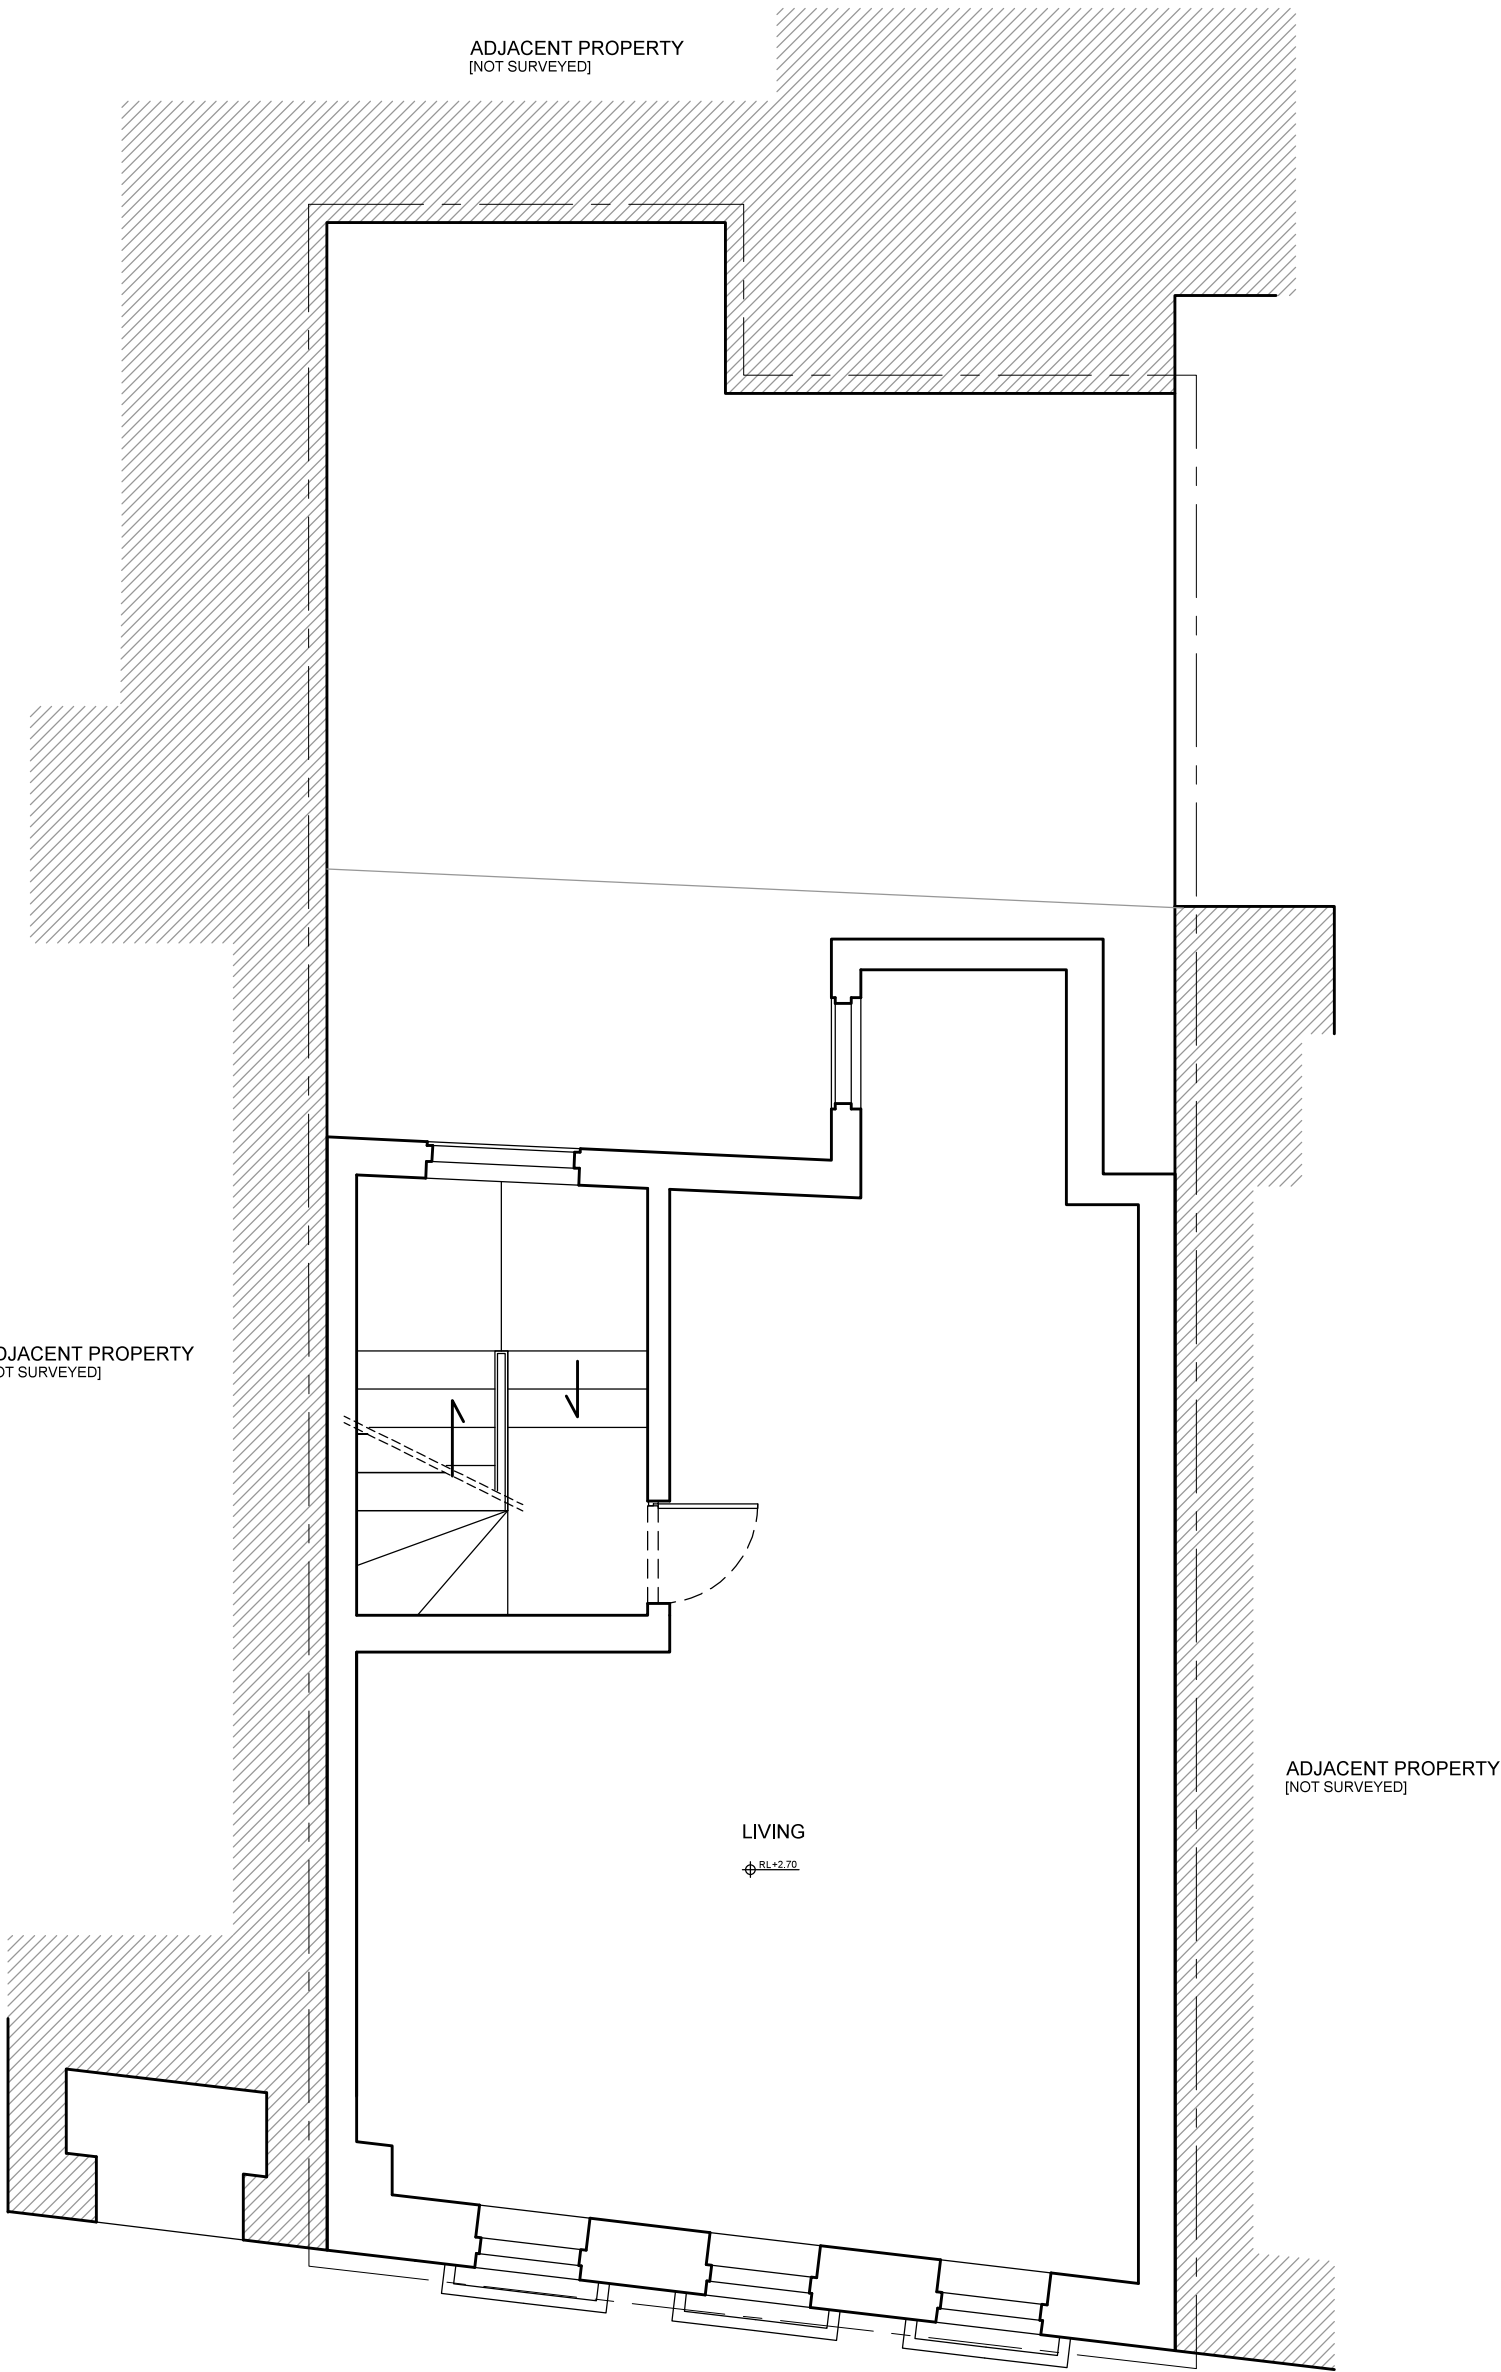

SERIES
JOB TITLE: DRAWING TITLE: REVISION NUMBER: DATE: 2002

BM 101 PLANNING 150202


EXISTING FIRST FLOOR PLAN
SCALE: 1:50 @ A3

0 0.5 1m

CLIENT: THEO WIEDER

BROWNLOW
MEWS
EXTENSION - PLANNING


NOTES:
ALL DRAWINGS, SPECIFICATIONS AND RELATED DOCUMENTS ARE THE COPYRIGHT PROPERTY OF THE DESIGNER AND MUST BE RETURNED UPON REQUEST. REPRODUCTION OF DRAWINGS, SPECIFICATIONS AND RELATED DOCUMENTS IN PART OR IN WHOLE IS FORBIDDEN WITHOUT THE DESIGNER'S WRITTEN PERMISSION.
DO NOT SCALE FROM THIS DRAWING.

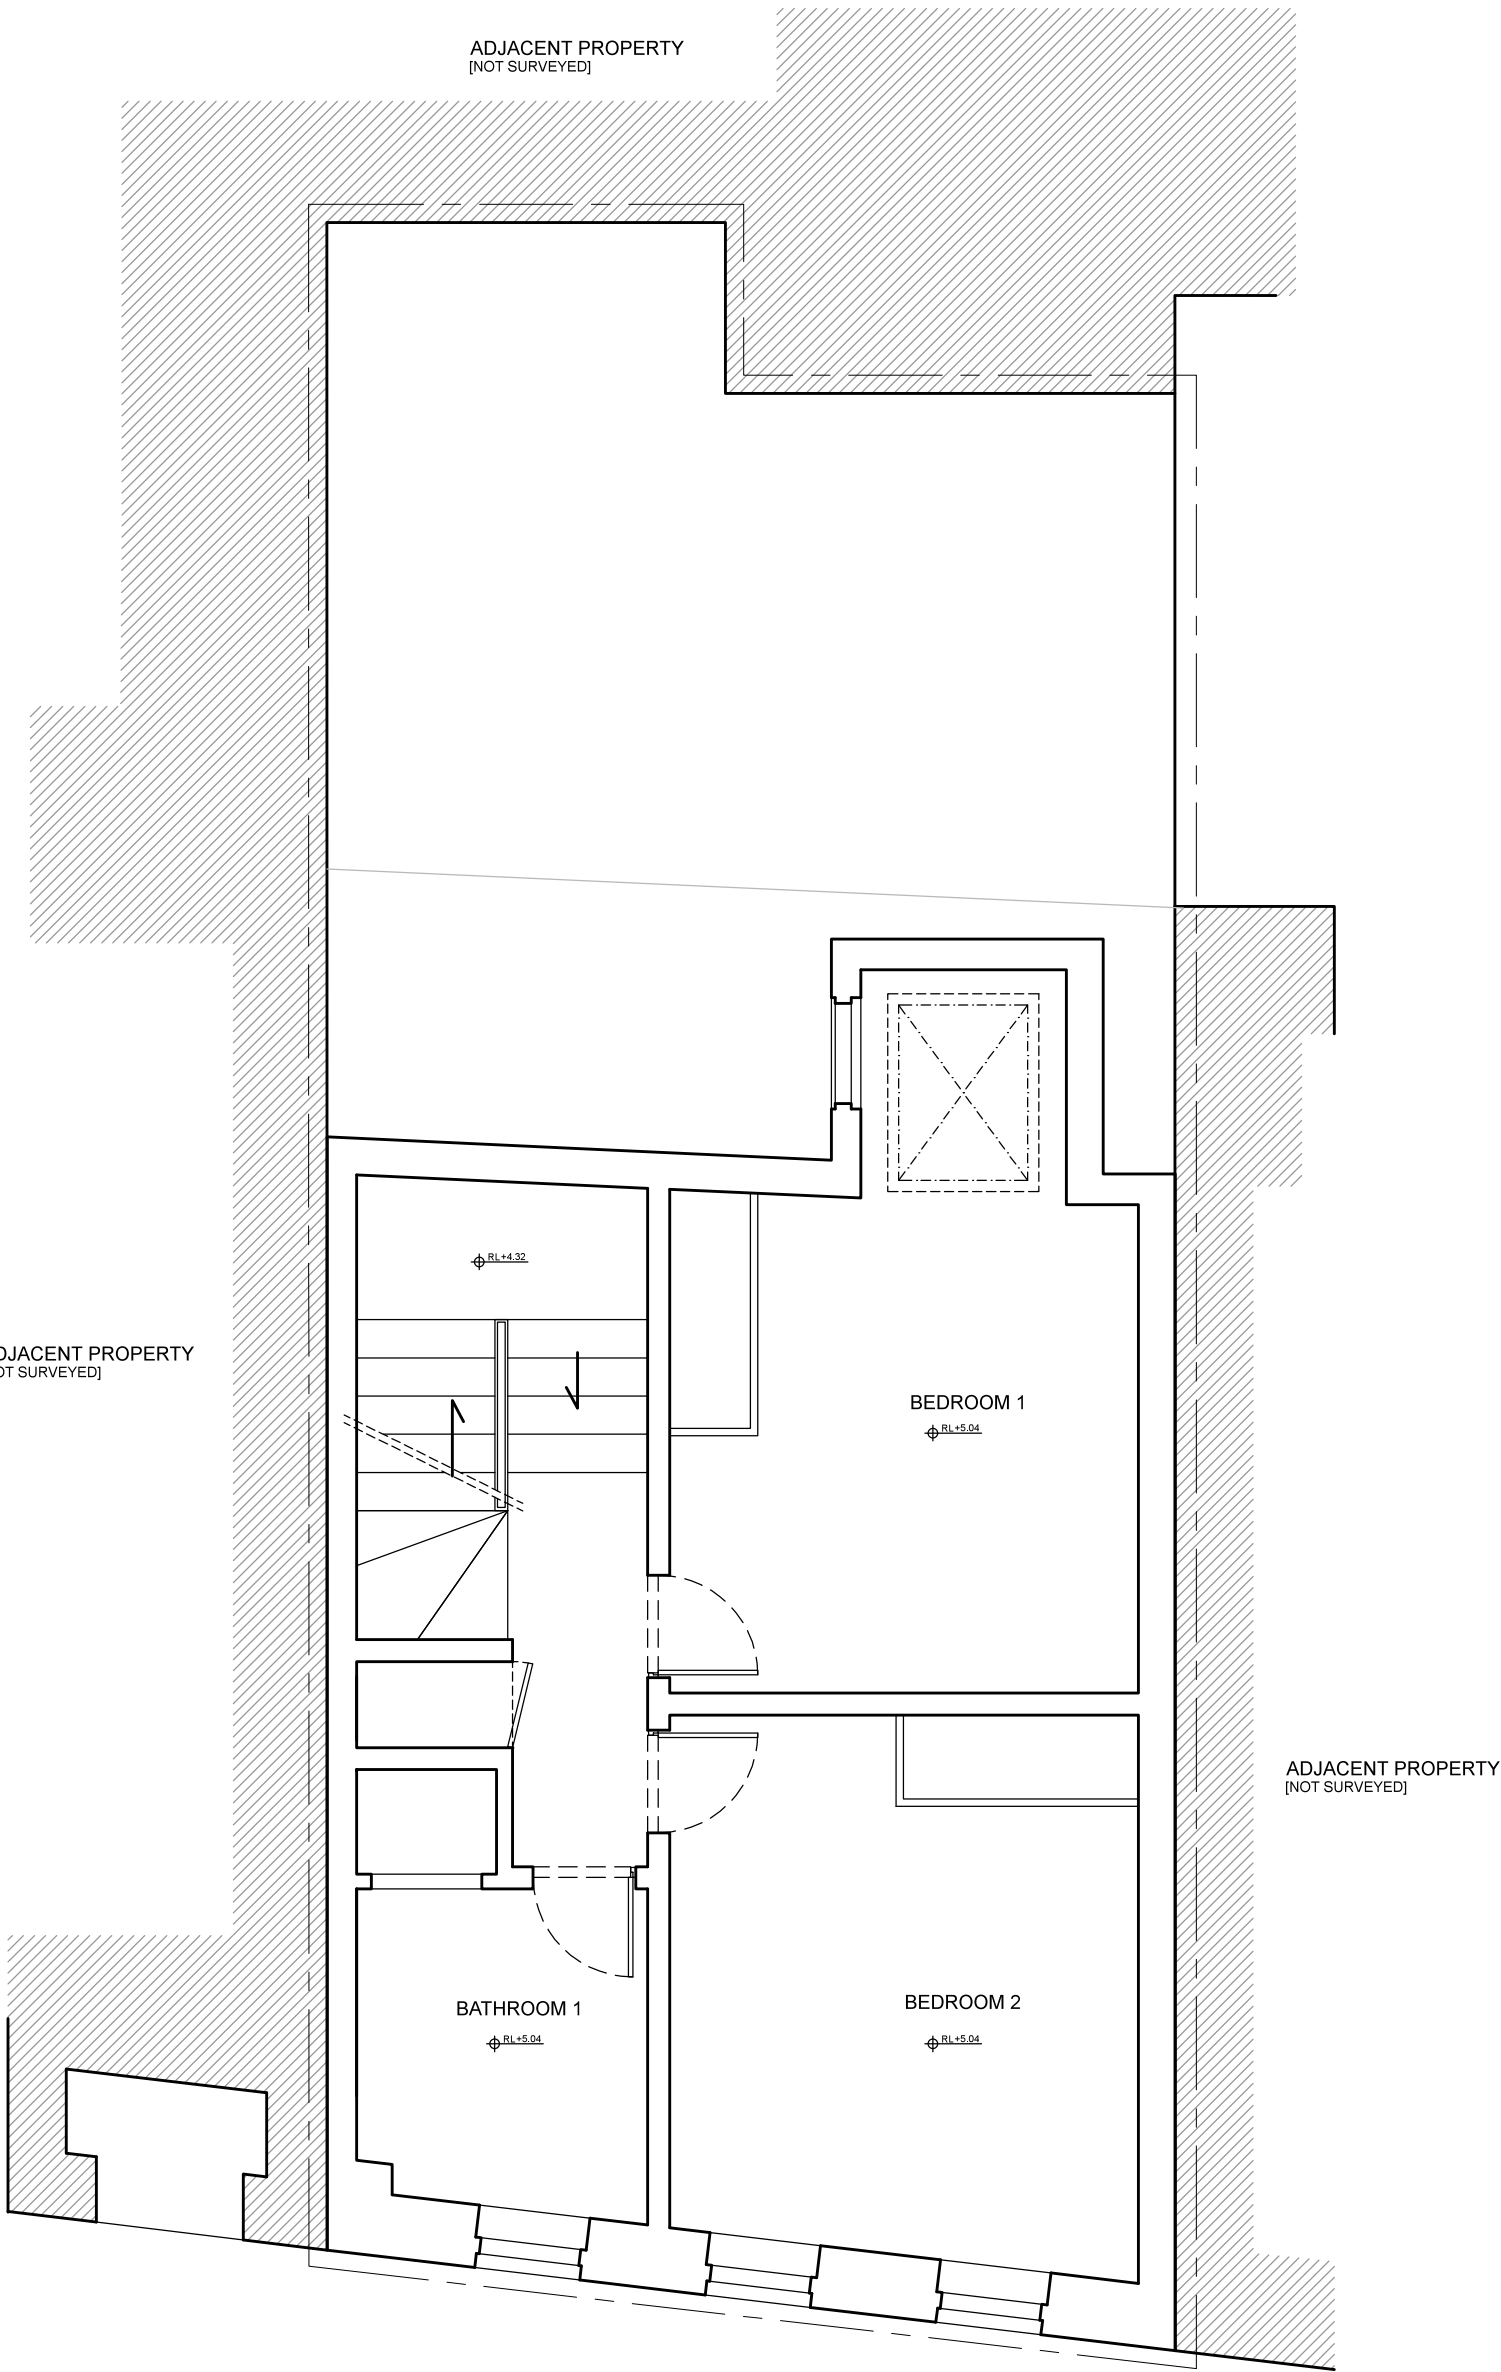

SERIES
JOB TITLE: DRAWING TITLE: REVISION NUMBER: DATE: 150202

BM 102 PLANNING 150202

EXISTING SECOND FLOOR PLAN
SCALE: 1:50 @ A3

 


CLIENT: THEO WIEDER

BROWNLOW
MEWS

EXTENSION - PLANNING

NOTES:
ALL DRAWINGS, SPECIFICATIONS AND RELATED DOCUMENTS
ARE THE COPYRIGHT PROPERTY OF THE DESIGNER AND
MUST BE RETURNED UPON REQUEST. REPRODUCTION OF
DRAWINGS, SPECIFICATIONS AND RELATED DOCUMENTS IN
PART OR IN WHOLE IS FORBIDDEN WITHOUT THE
DESIGNER'S WRITTEN PERMISSION.
DO NOT SCALE FROM THIS DRAWING.

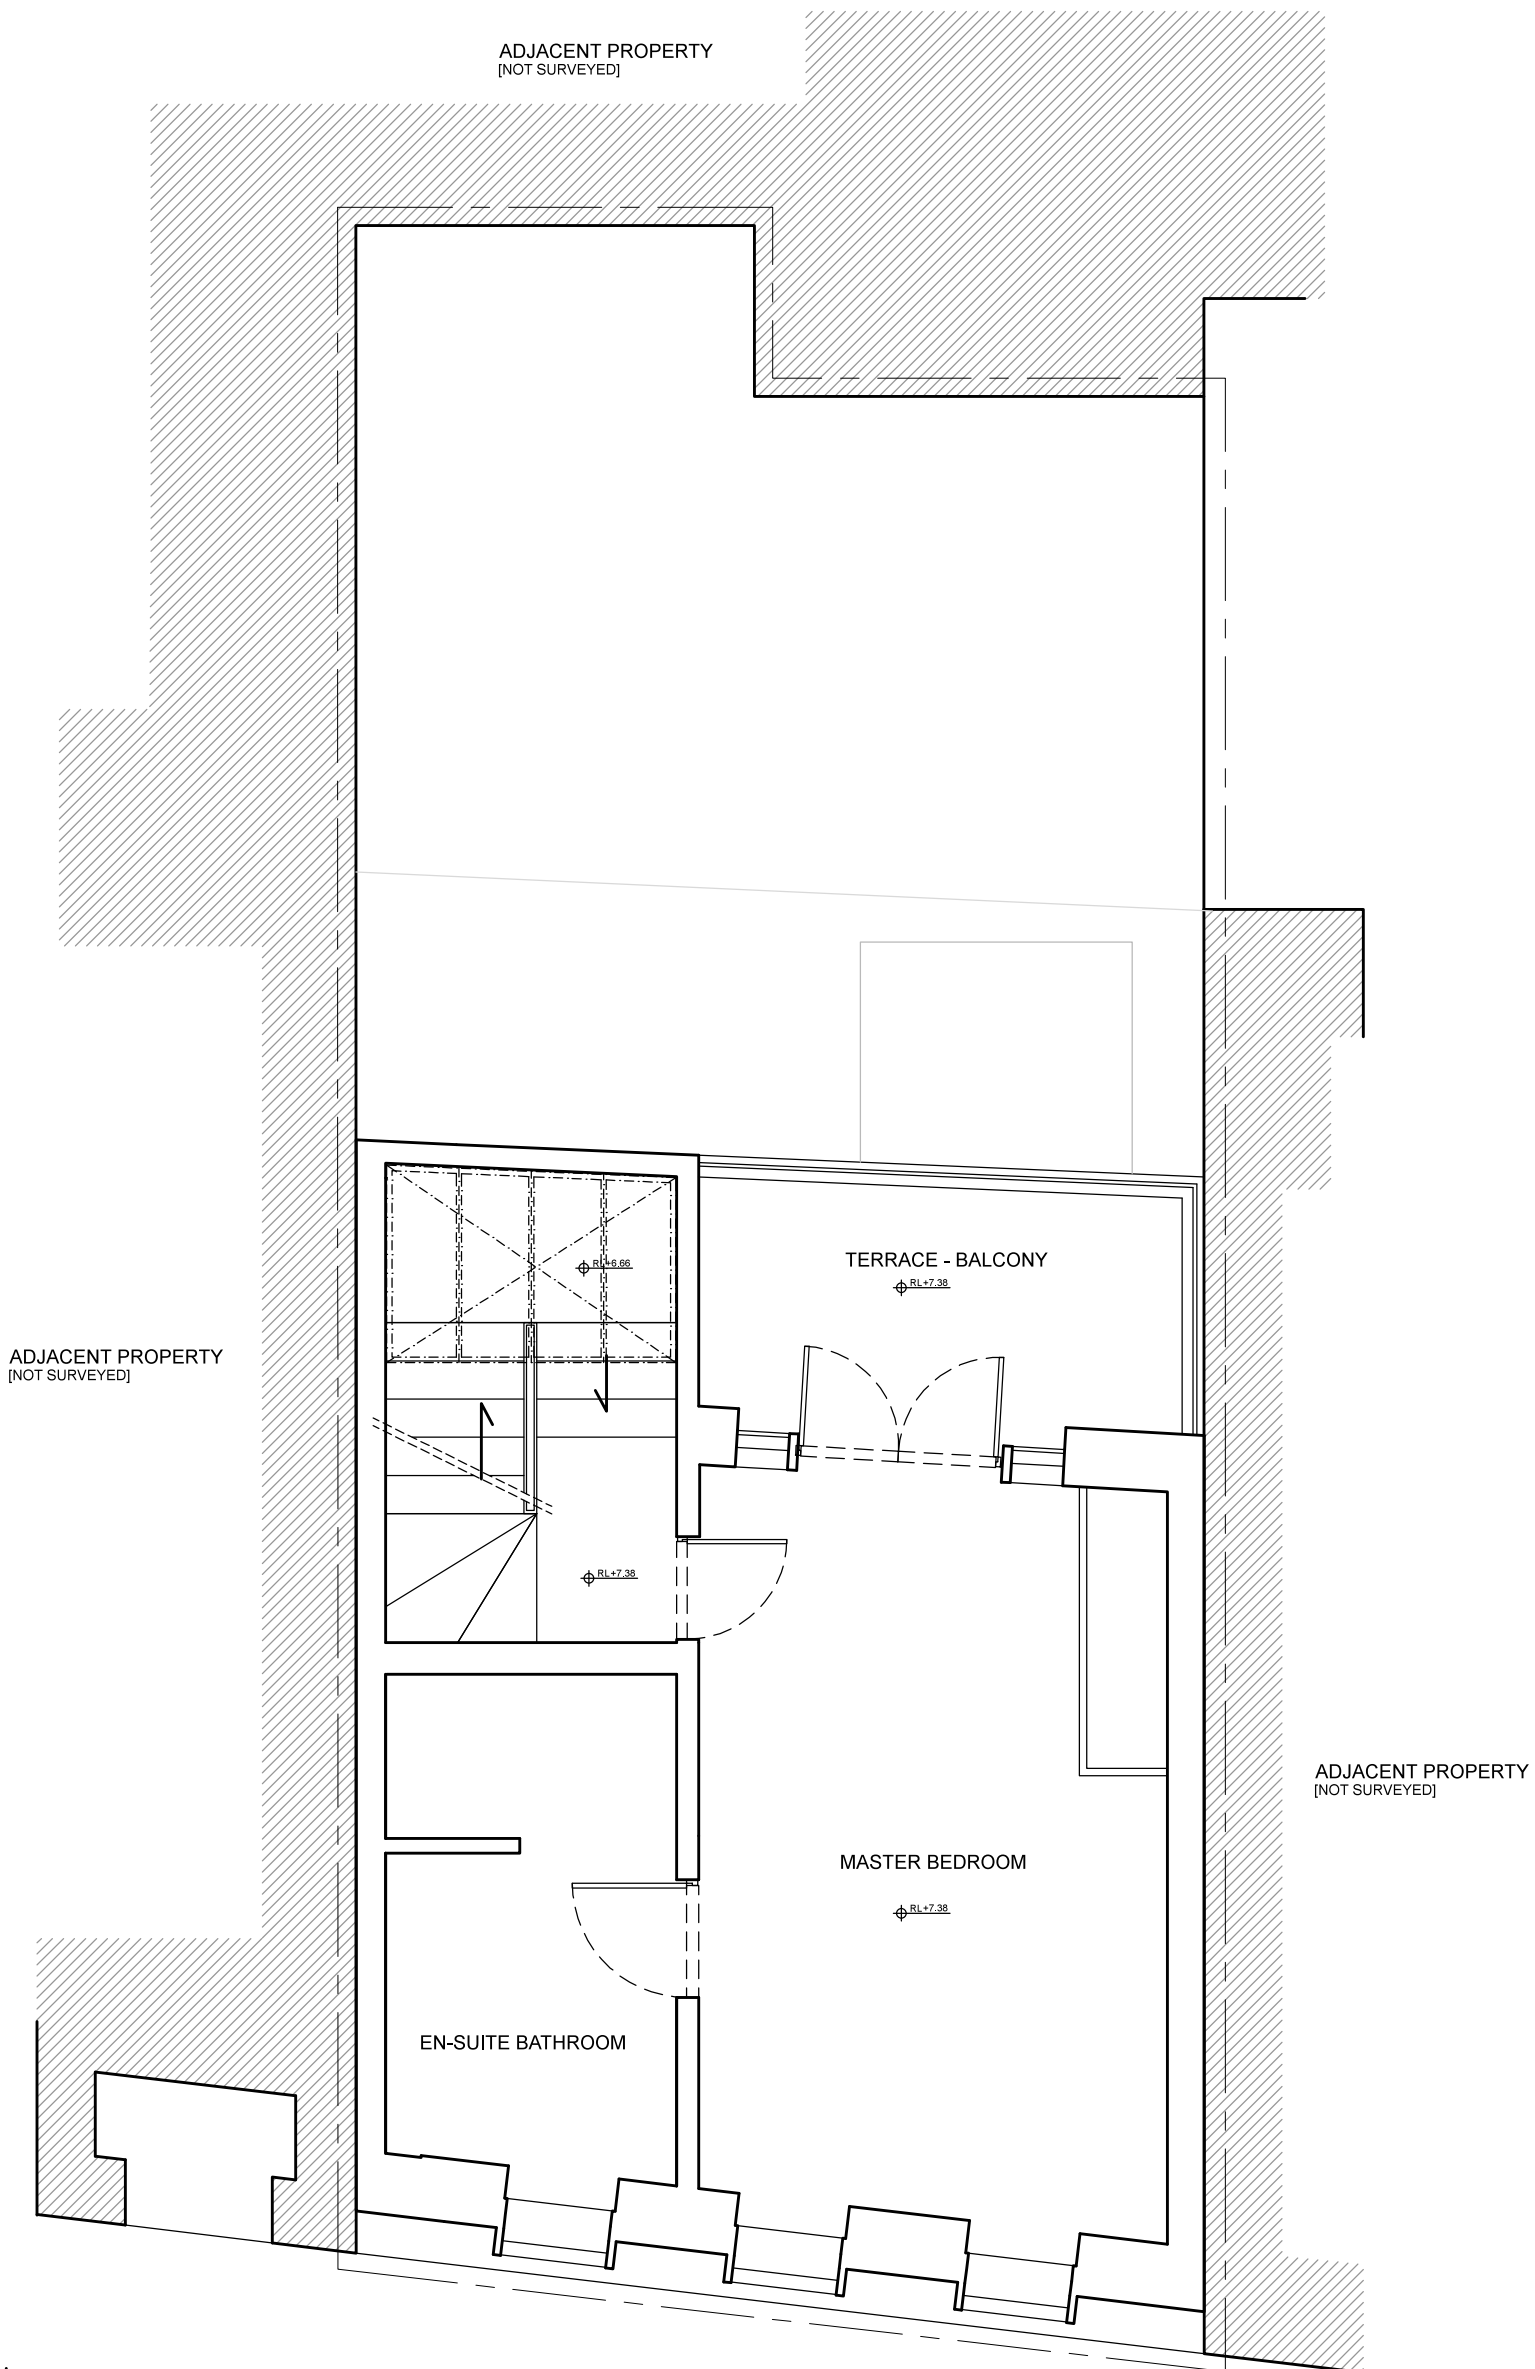

SERIES
JOB TITLE DRAWING TITLE REVISION NUMBER DATE DIBBED

BM 103 PLANNING 150202


EXISTING THIRD FLOOR PLAN
SCALE: 1:50 @ A3

0 0.5 1m

CLIENT: THEO WIEDER

BROWNLOW
MEWS
EXTENSION - PLANNING


NOTES:
ALL DRAWINGS, SPECIFICATIONS AND RELATED DOCUMENTS ARE THE COPYRIGHT PROPERTY OF THE DESIGNER AND MUST BE RETURNED UPON REQUEST. REPRODUCTION OF DRAWINGS, SPECIFICATIONS AND RELATED DOCUMENTS IN PART OR IN WHOLE IS FORBIDDEN WITHOUT THE DESIGNERS' WRITTEN PERMISSION. DO NOT SCALE FROM THIS DRAWING.

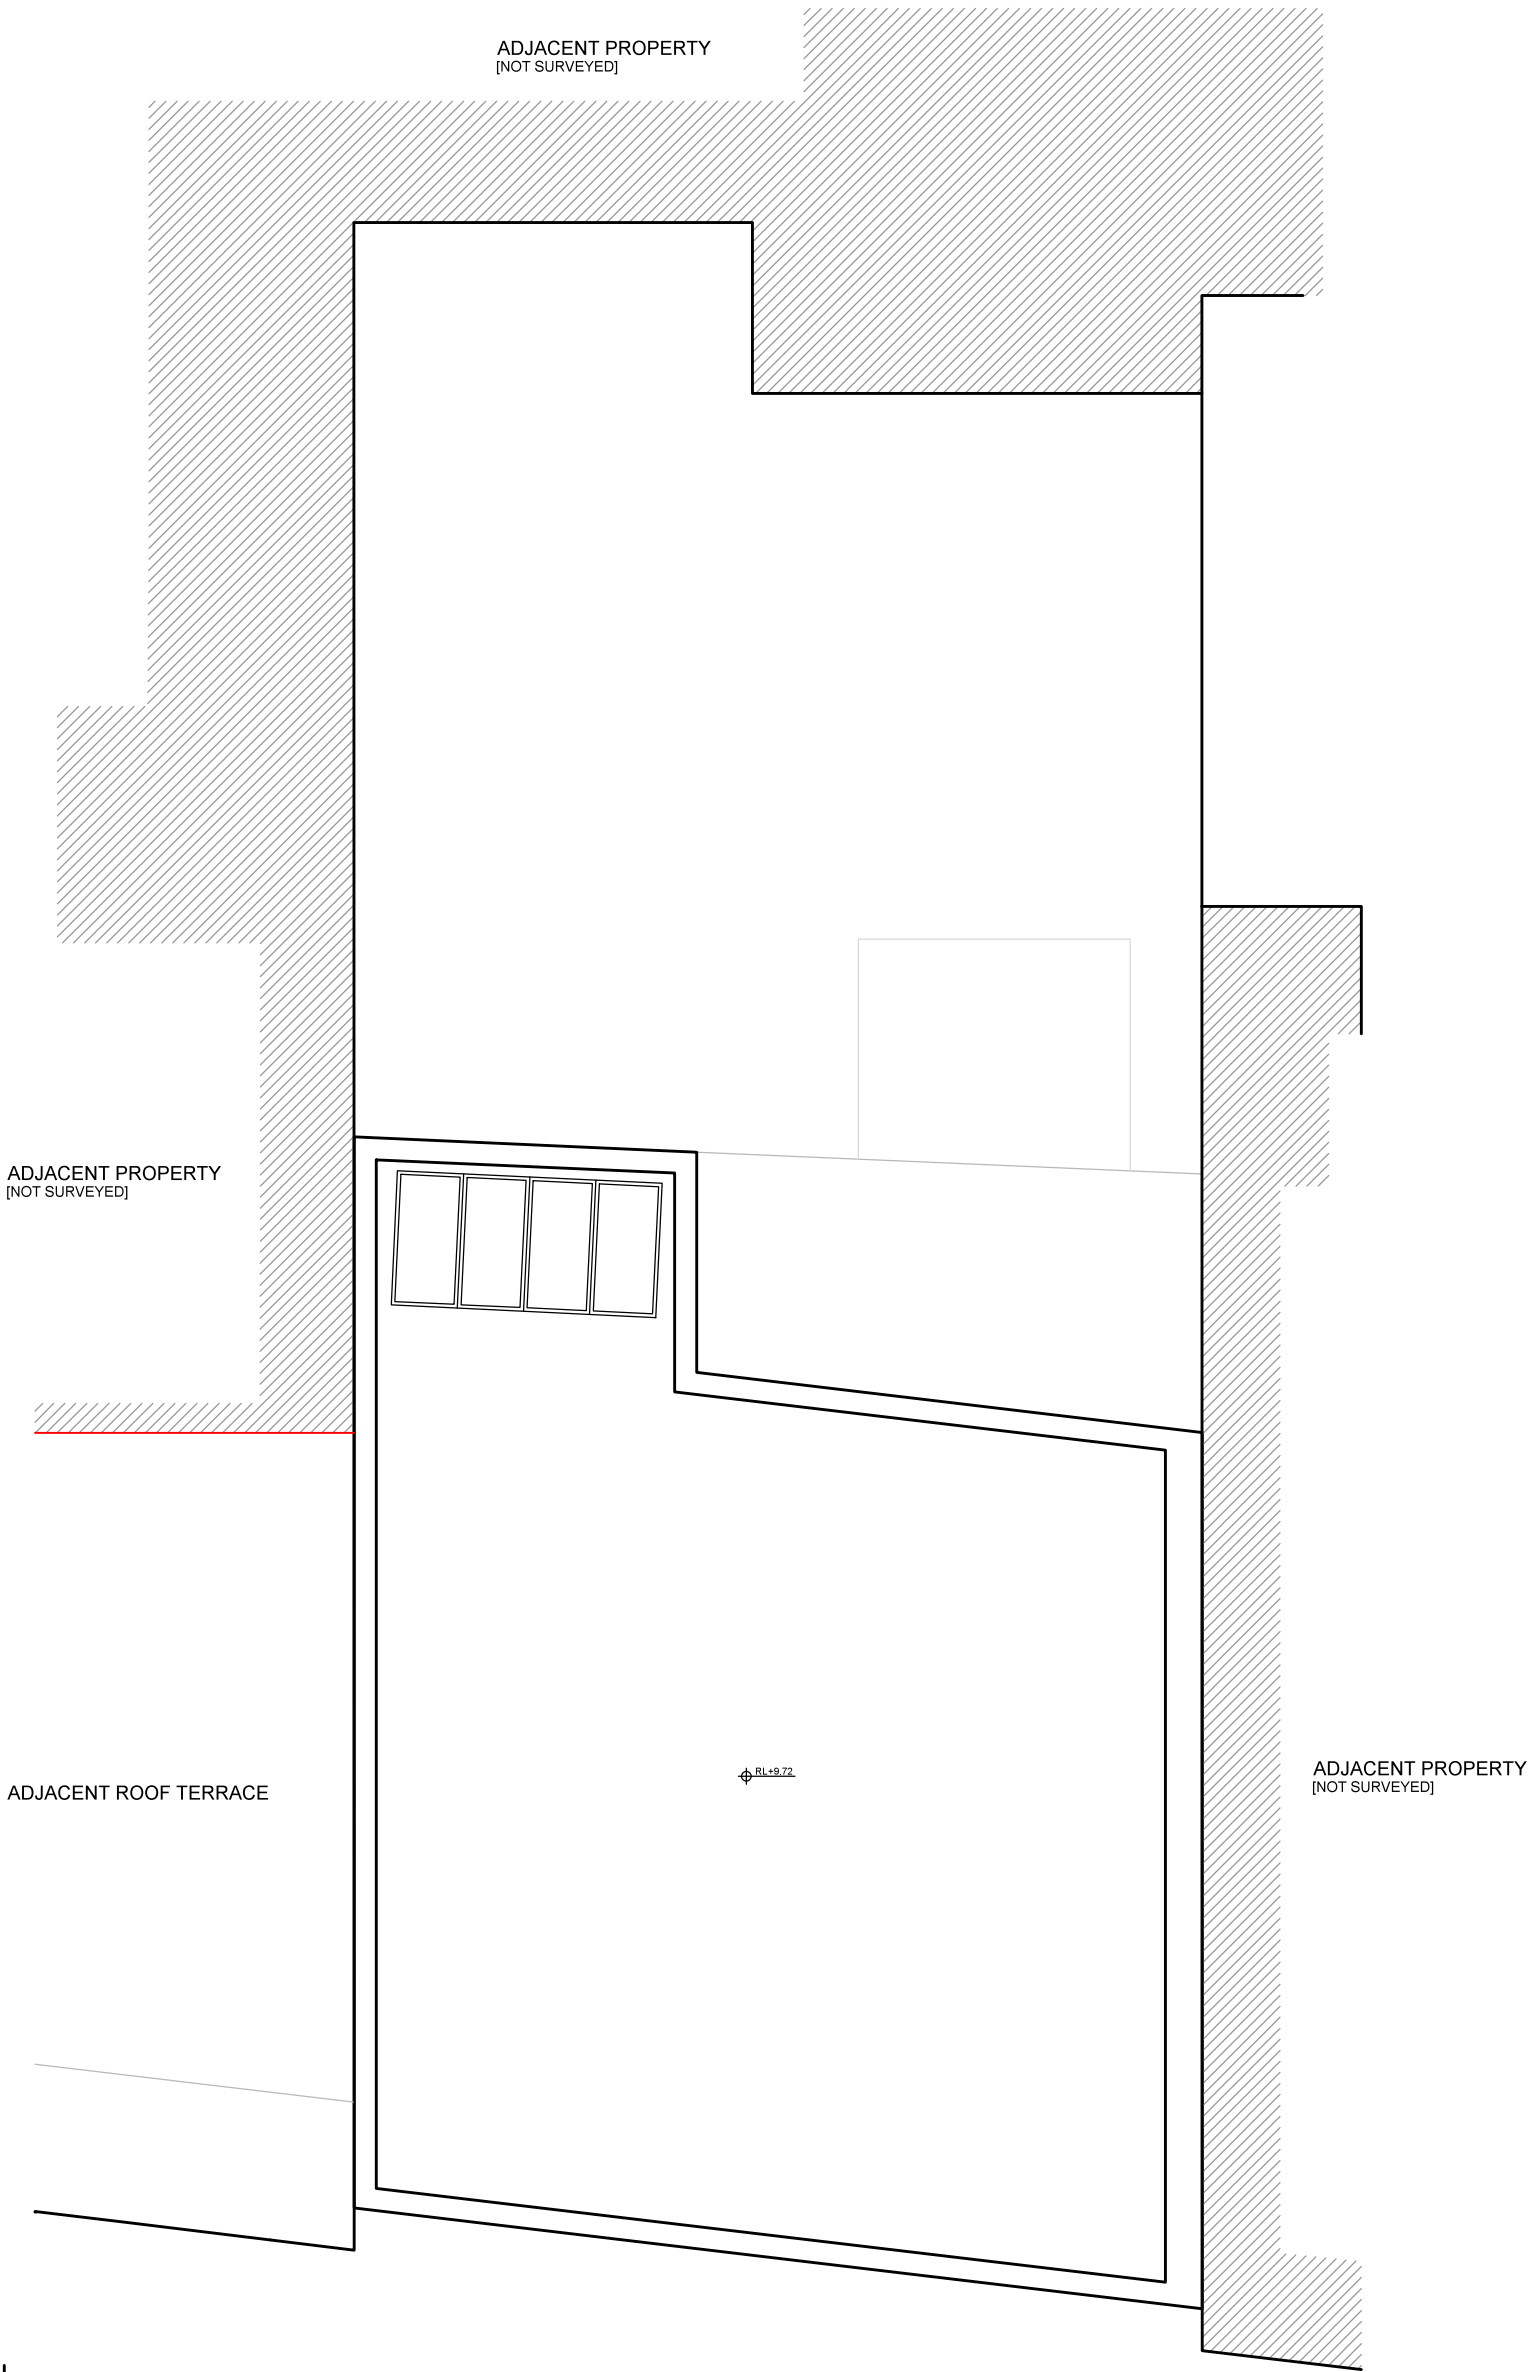

SERIES
JOB TITLE DRAWING TITLE REVISION NUMBER DATE DIBBED

BM 104 PLANNING 150202

EXISTING ROOF PLAN
SCALE: 1:50 @ A3

 

CLIENT: THEO WIEDER

BROWNLOW
MEWS
EXTENSION - PLANNING

NOTES:
ALL DRAWINGS, SPECIFICATIONS AND RELATED DOCUMENTS ARE THE COPYRIGHT PROPERTY OF THE DESIGNER AND MUST BE RETURNED UPON REQUEST. REPRODUCTION OF DRAWINGS, SPECIFICATIONS AND RELATED DOCUMENTS IN PART OR IN WHOLE IS FORBIDDEN WITHOUT THE DESIGNERS' WRITTEN PERMISSION.
DO NOT SCALE FROM THIS DRAWING.



RL + 9.7m

RL + 7.4m

RL + 5.1m

RL + 2.7m

RL + 0.4m

RL +/- 0.0 m

SERIES
JOB TITLE DRAWING TITLE REVISION NUMBER DATE DWNLD

BM 200 PLANNING 150202

EXISTING FRONT ELEVATION
SCALE: 1:50 @ A3



CLIENT: THEO WIEDER

BROWNLOW
MEWS
EXTENSION - PLANNING

ML

ntect2@gmail.com07908262485www.mike-lin.tumblr.com

NOTES:
ALL DRAWINGS, SPECIFICATIONS AND RELATED DOCUMENTS ARE THE COPYRIGHT PROPERTY OF THE DESIGNER AND MUST BE RETURNED UPON REQUEST. REPRODUCTION OF DRAWINGS, SPECIFICATIONS AND RELATED DOCUMENTS IN PART OR IN WHOLE IS FORBIDDEN WITHOUT THE DESIGNERS' WRITTEN PERMISSION.
DO NOT SCALE FROM THIS DRAWING.



RL + 9.7m

RL + 7.4m

RL + 5.1m

RL + 2.7m

RL + 0.4m

RL +/- 0.0 m

SERIES
JOB TITLE DRAWING TITLE REVISION NUMBER DATE DDDDD

BM 201 PLANNING 150202

EXISTING REAR ELEVATION
SCALE: 1:50 @ A3

0 0.5 1m

CLIENT: THEO WIEDER

BROWNLOW
MEWS
EXTENSION - PLANNING


NOTES:
ALL DRAWINGS, SPECIFICATIONS AND RELATED DOCUMENTS ARE THE COPYRIGHT PROPERTY OF THE DESIGNER AND MUST BE RETURNED UPON REQUEST. REPRODUCTION OF DRAWINGS, SPECIFICATIONS AND RELATED DOCUMENTS IN PART OR IN WHOLE IS FORBIDDEN WITHOUT THE DESIGNERS' WRITTEN PERMISSION.
DO NOT SCALE FROM THIS DRAWING.



SERIES
JOB TITLE DRAWING TITLE REVISION NUMBER DATE DWNLD

BM 300 PLANNING 150202

EXISTING SECTION AA
SCALE: 1:50 @ A3

 

CLIENT: THEO WIEDER

BROWNLOW
MEWS
EXTENSION - PLANNING

PROPOSED DRAWING SET

14 BROWNLOW MEWS


SUBMITTED 2014.02.02

MIKE LIM on behalf of
07908262485
mtecl2@gmail.com

on behalf of

THEODOR WIEDER
07790477131
theowieder@hotmail.co.uk

NOTES:
ALL DRAWINGS, SPECIFICATIONS AND RELATED DOCUMENTS ARE THE COPYRIGHT PROPERTY OF THE DESIGNER AND MUST BE RETURNED UPON REQUEST. REPRODUCTION OF DRAWINGS, SPECIFICATIONS AND RELATED DOCUMENTS IN PART OR IN WHOLE IS FORBIDDEN WITHOUT THE DESIGNERS' WRITTEN PERMISSION.
DO NOT SCALE FROM THIS DRAWING.

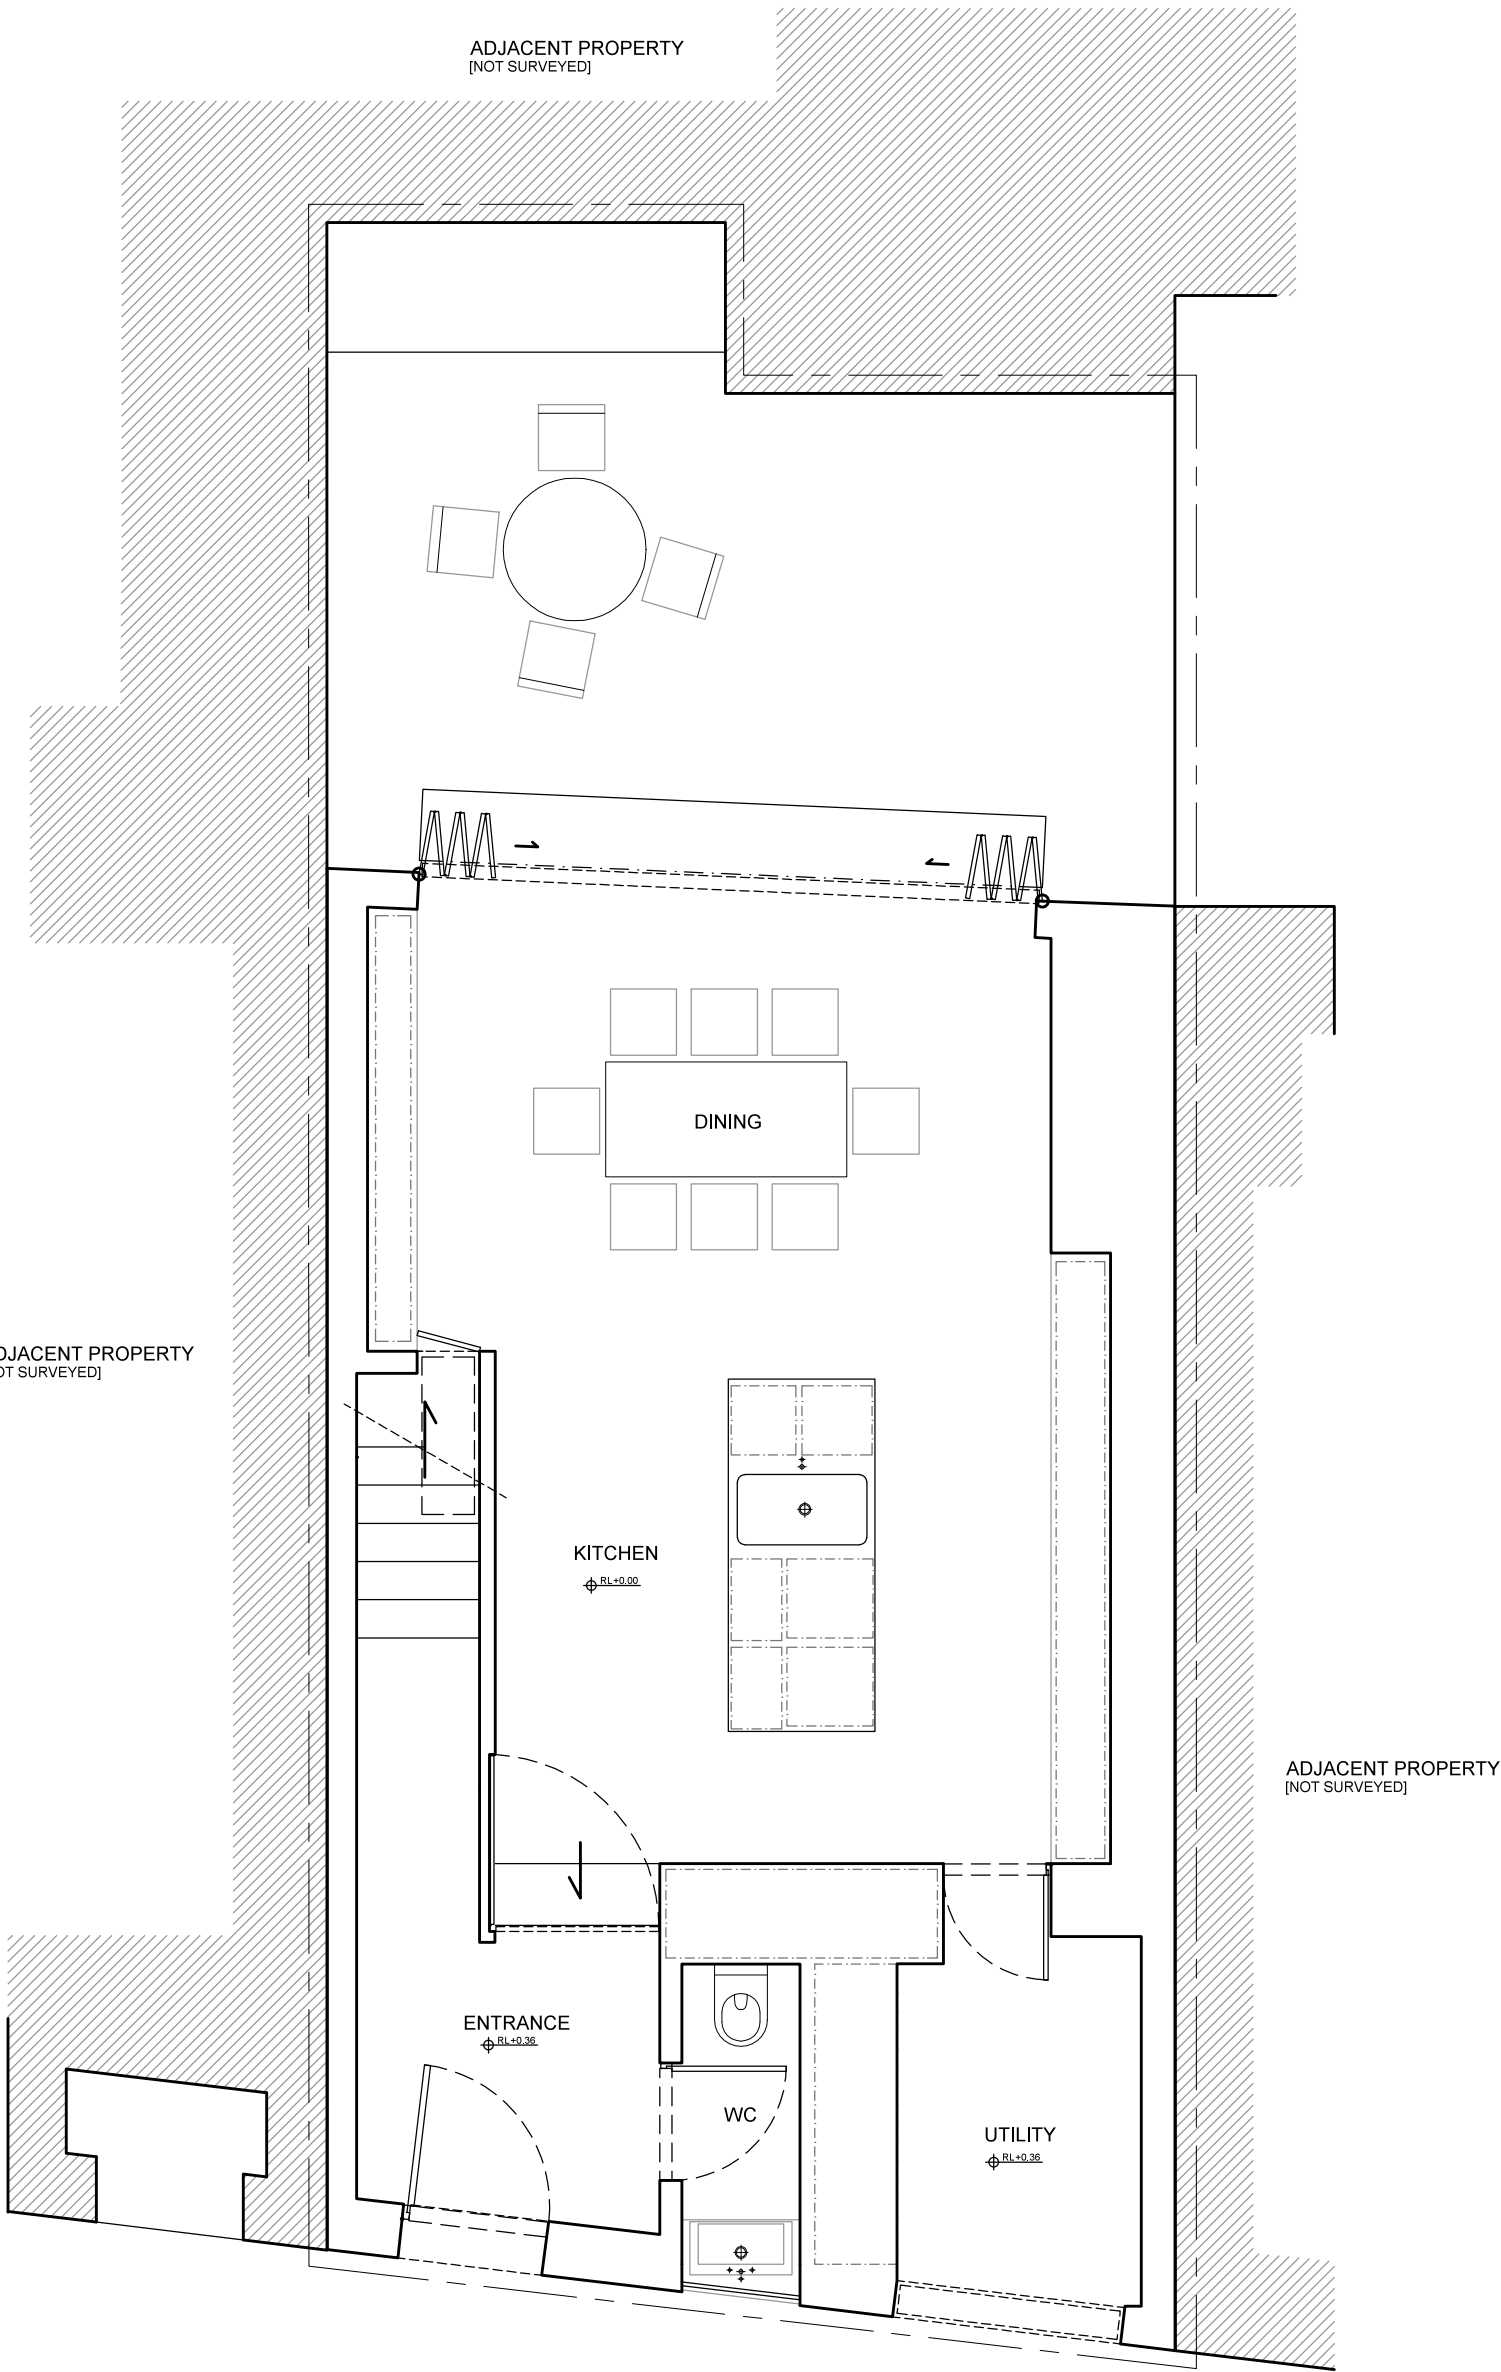

SERIES
JOB TITLE: DRAWING TITLE: REVISION NUMBER: DATE: 2002

BM 100 PLANNING 150202


PROPOSED GROUND FLOOR PLAN
SCALE: 1:50 @ A3

0 0.5 1m

CLIENT: THEO WIEDER

BROWNLOW
MEWS
EXTENSION - PLANNING

NOTES:
ALL DRAWINGS, SPECIFICATIONS AND RELATED DOCUMENTS ARE THE COPYRIGHT PROPERTY OF THE DESIGNER AND MUST BE RETURNED UPON REQUEST. REPRODUCTION OF DRAWINGS, SPECIFICATIONS AND RELATED DOCUMENTS IN PART OR IN WHOLE IS FORBIDDEN WITHOUT THE DESIGNERS' WRITTEN PERMISSION. DO NOT SCALE FROM THIS DRAWING.

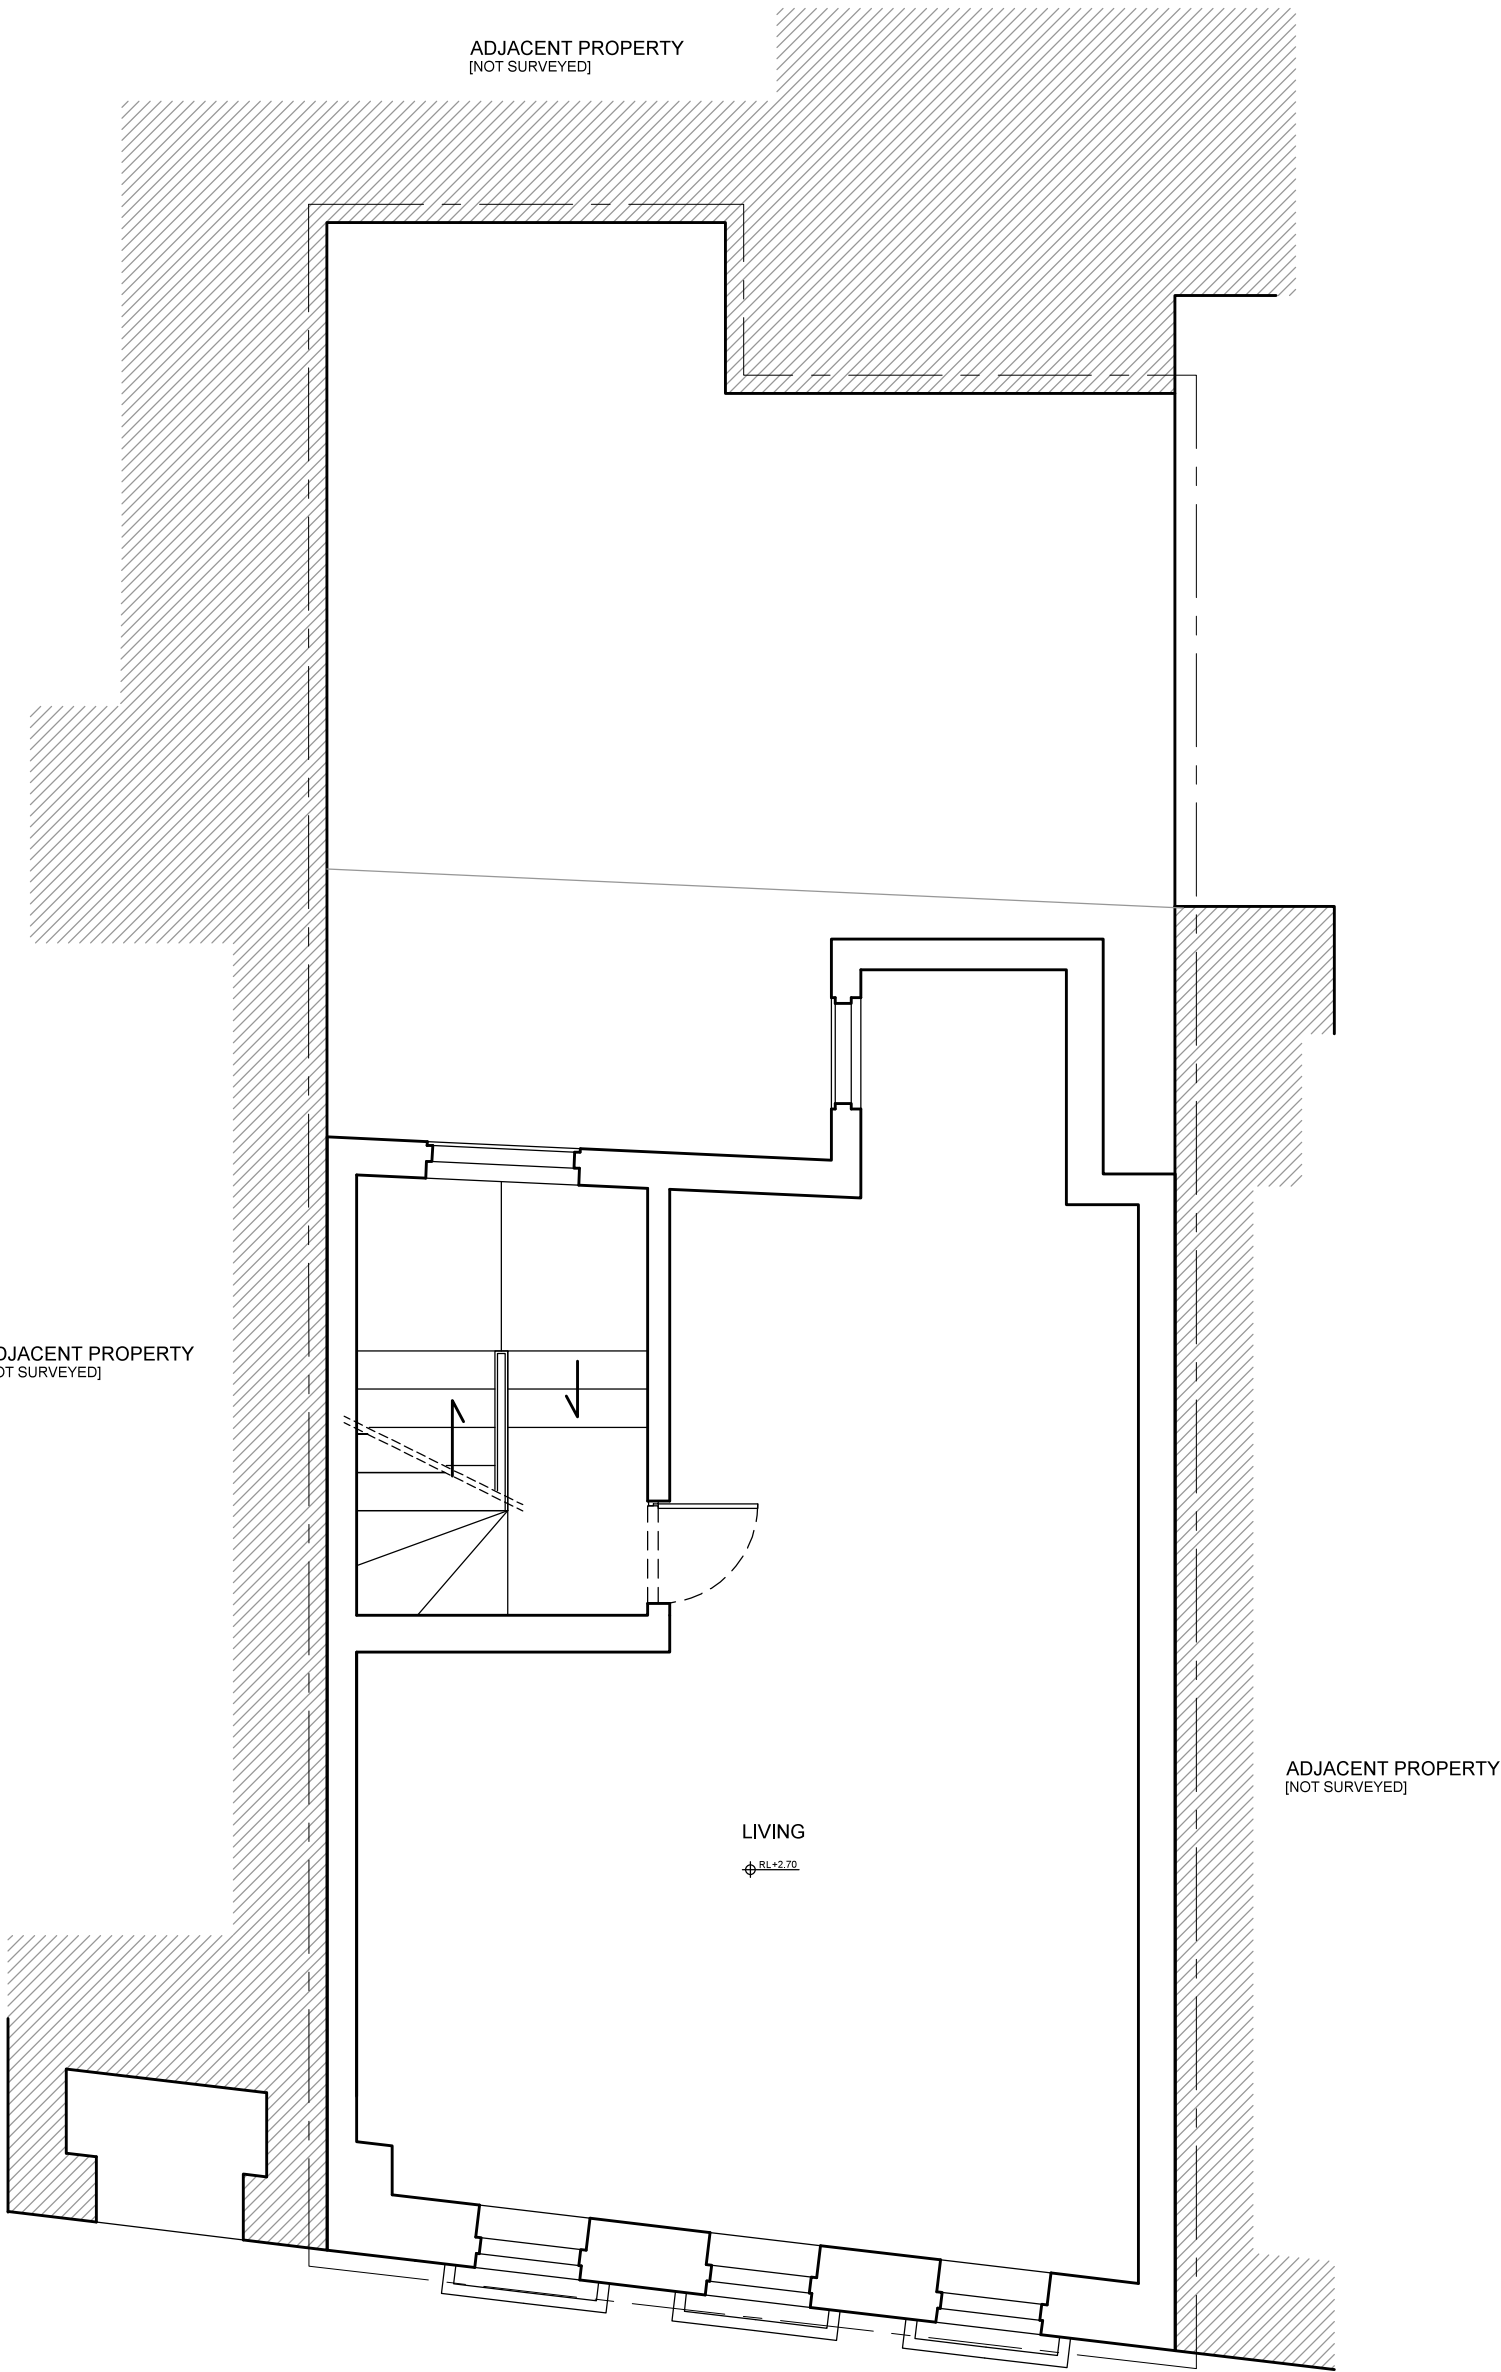

NOTE: NO CHANGES TO EXISTING

SERIES
JOB TITLE: DRAWING TITLE: REVISION NUMBER: DATE: 2002

BM 101 PLANNING 150202


PROPOSED FIRST FLOOR PLAN
SCALE: 1:50 @ A3

0 0.5 1m

CLIENT: THEO WIEDER

BROWNLOW
MEWS
EXTENSION - PLANNING

NOTES:
ALL DRAWINGS, SPECIFICATIONS AND RELATED DOCUMENTS ARE THE COPYRIGHT PROPERTY OF THE DESIGNER AND MUST BE RETURNED UPON REQUEST. REPRODUCTION OF DRAWINGS, SPECIFICATIONS AND RELATED DOCUMENTS IN PART OR IN WHOLE IS FORBIDDEN WITHOUT THE DESIGNERS' WRITTEN PERMISSION. DO NOT SCALE FROM THIS DRAWING.

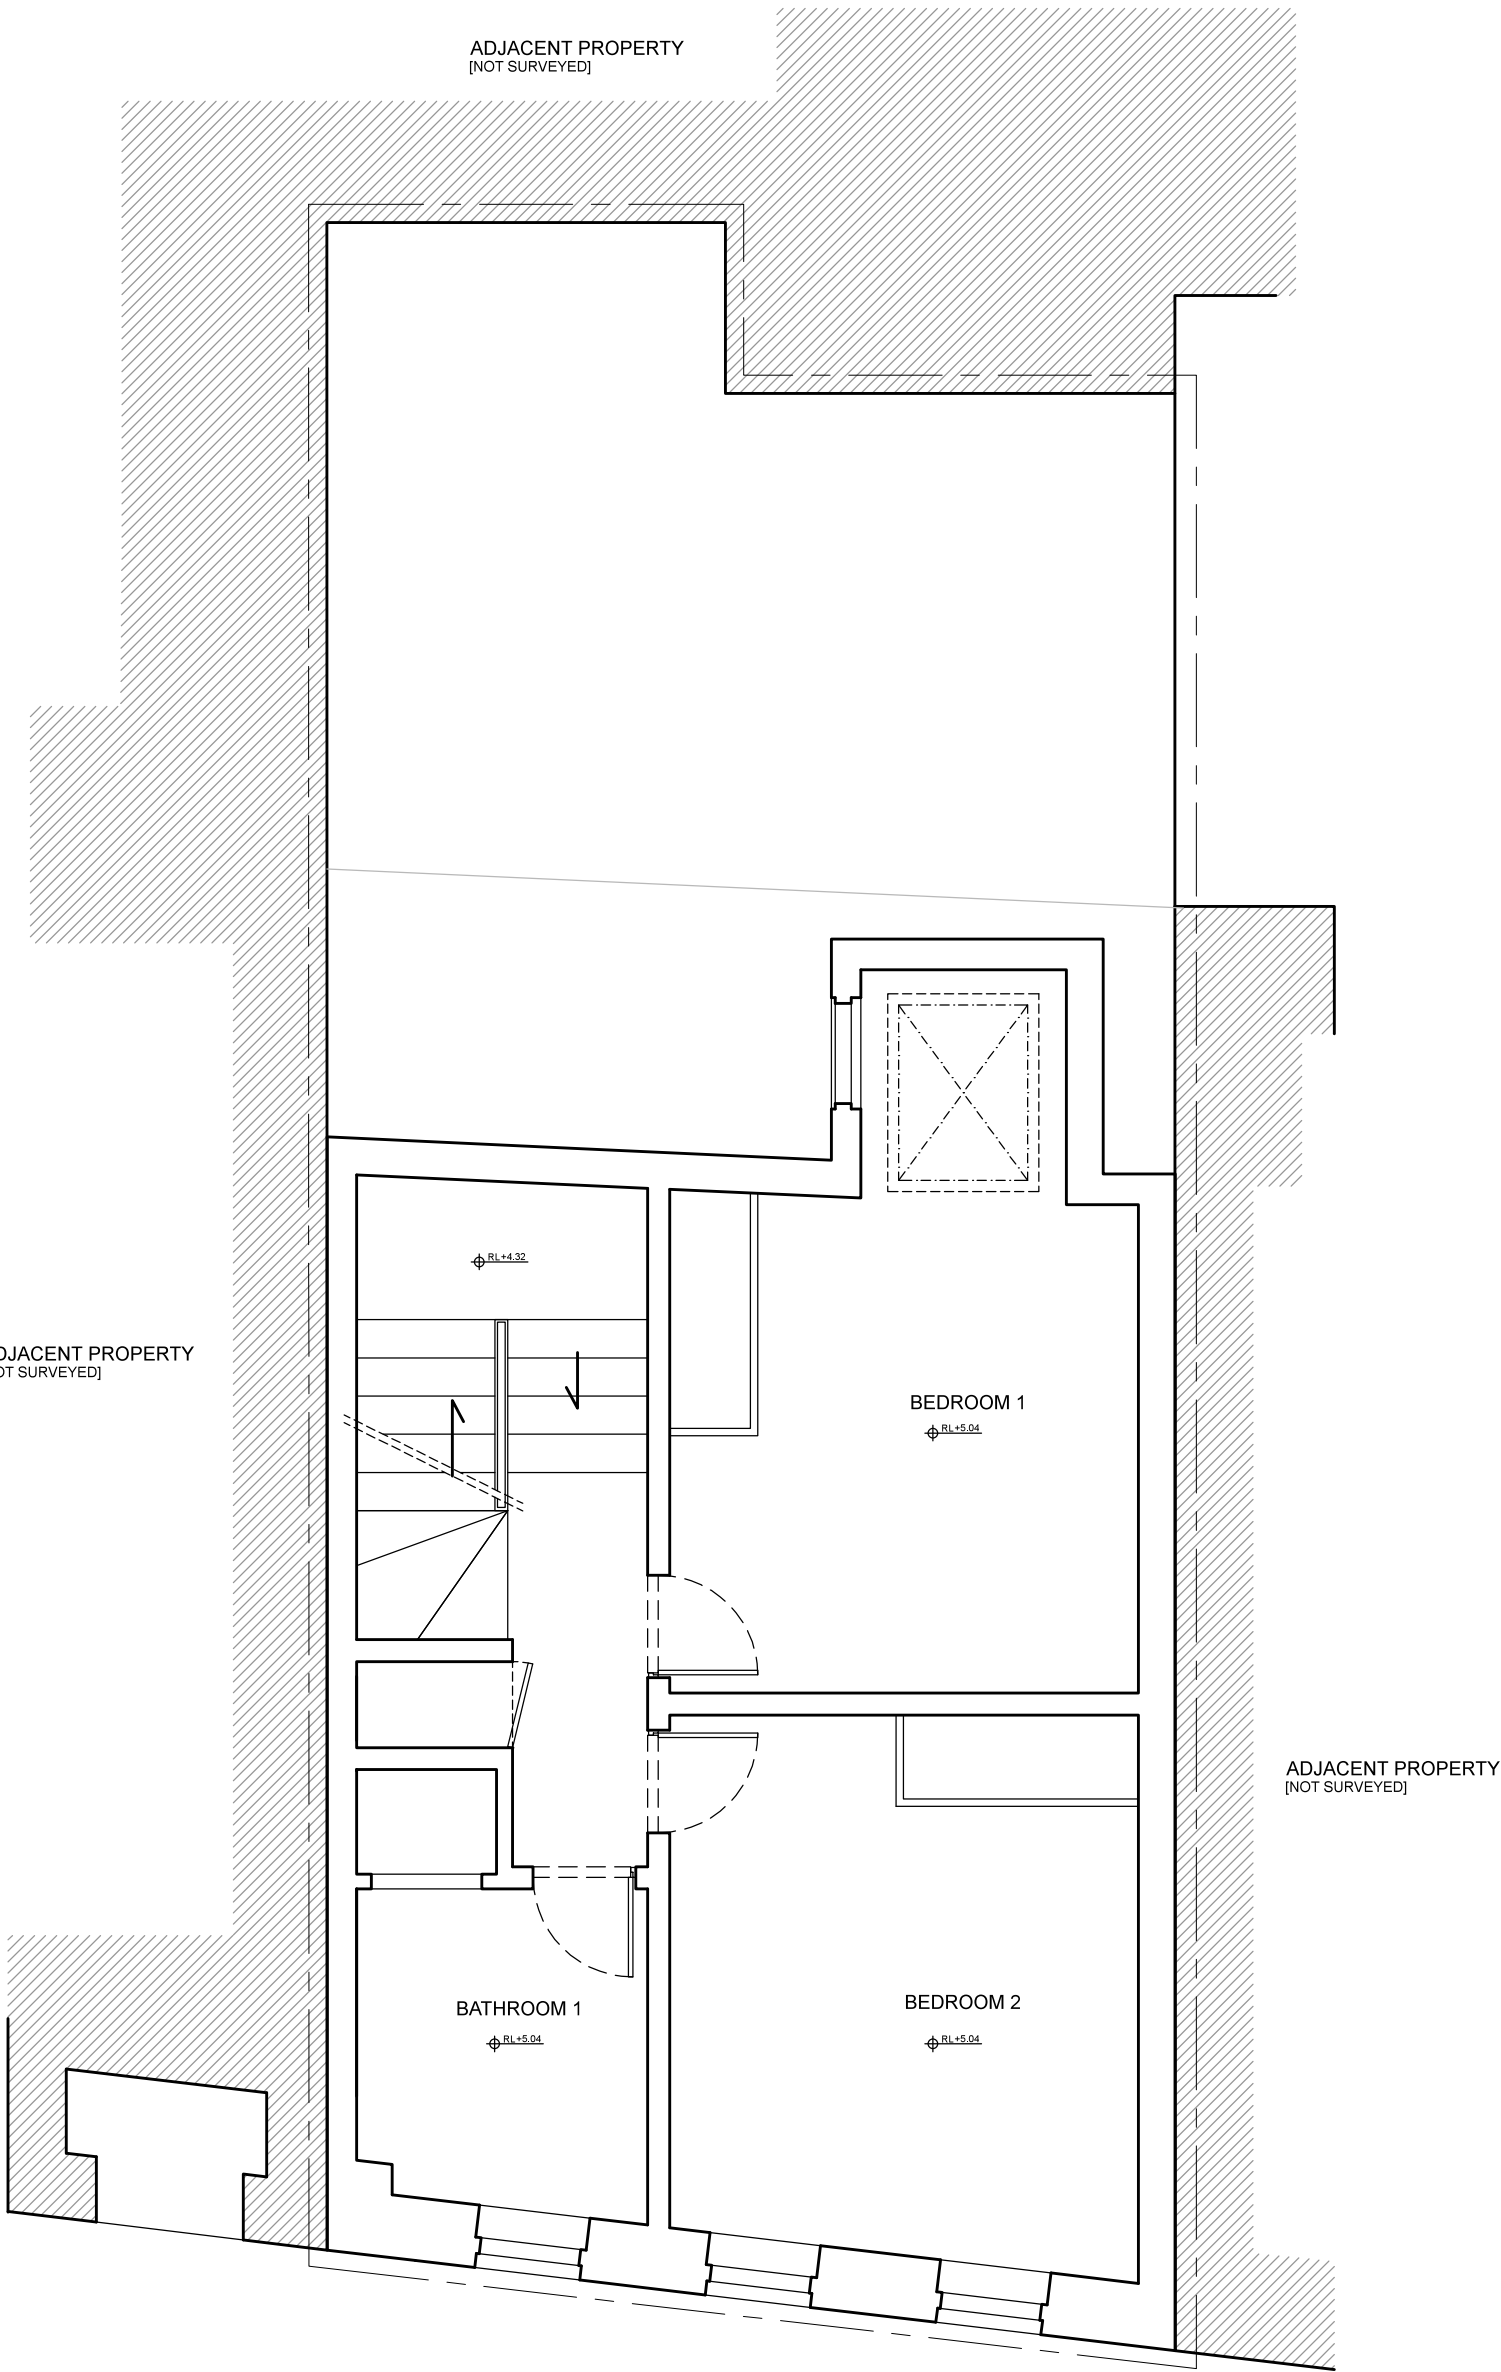

NOTE: NO CHANGES TO EXISTING

SERIES
JOB TITLE: DRAWING TITLE: REVISION NUMBER: DATE: 2002

BM 102 PLANNING 150202


PROPOSED SECOND FLOOR PLAN
SCALE: 1:50 @ A3

0 0.5 1m

CLIENT: THEO WIEDER

BROWNLOW
MEWS
EXTENSION - PLANNING

NOTES:
ALL DRAWINGS, SPECIFICATIONS AND RELATED DOCUMENTS
ARE THE COPYRIGHT PROPERTY OF THE DESIGNER AND
MUST BE RETURNED UPON REQUEST. REPRODUCTION OF
DRAWINGS, SPECIFICATIONS AND RELATED DOCUMENTS IN
PART OR IN WHOLE IS FORBIDDEN WITHOUT THE
DESIGNER'S WRITTEN PERMISSION.
DO NOT SCALE FROM THIS DRAWING.

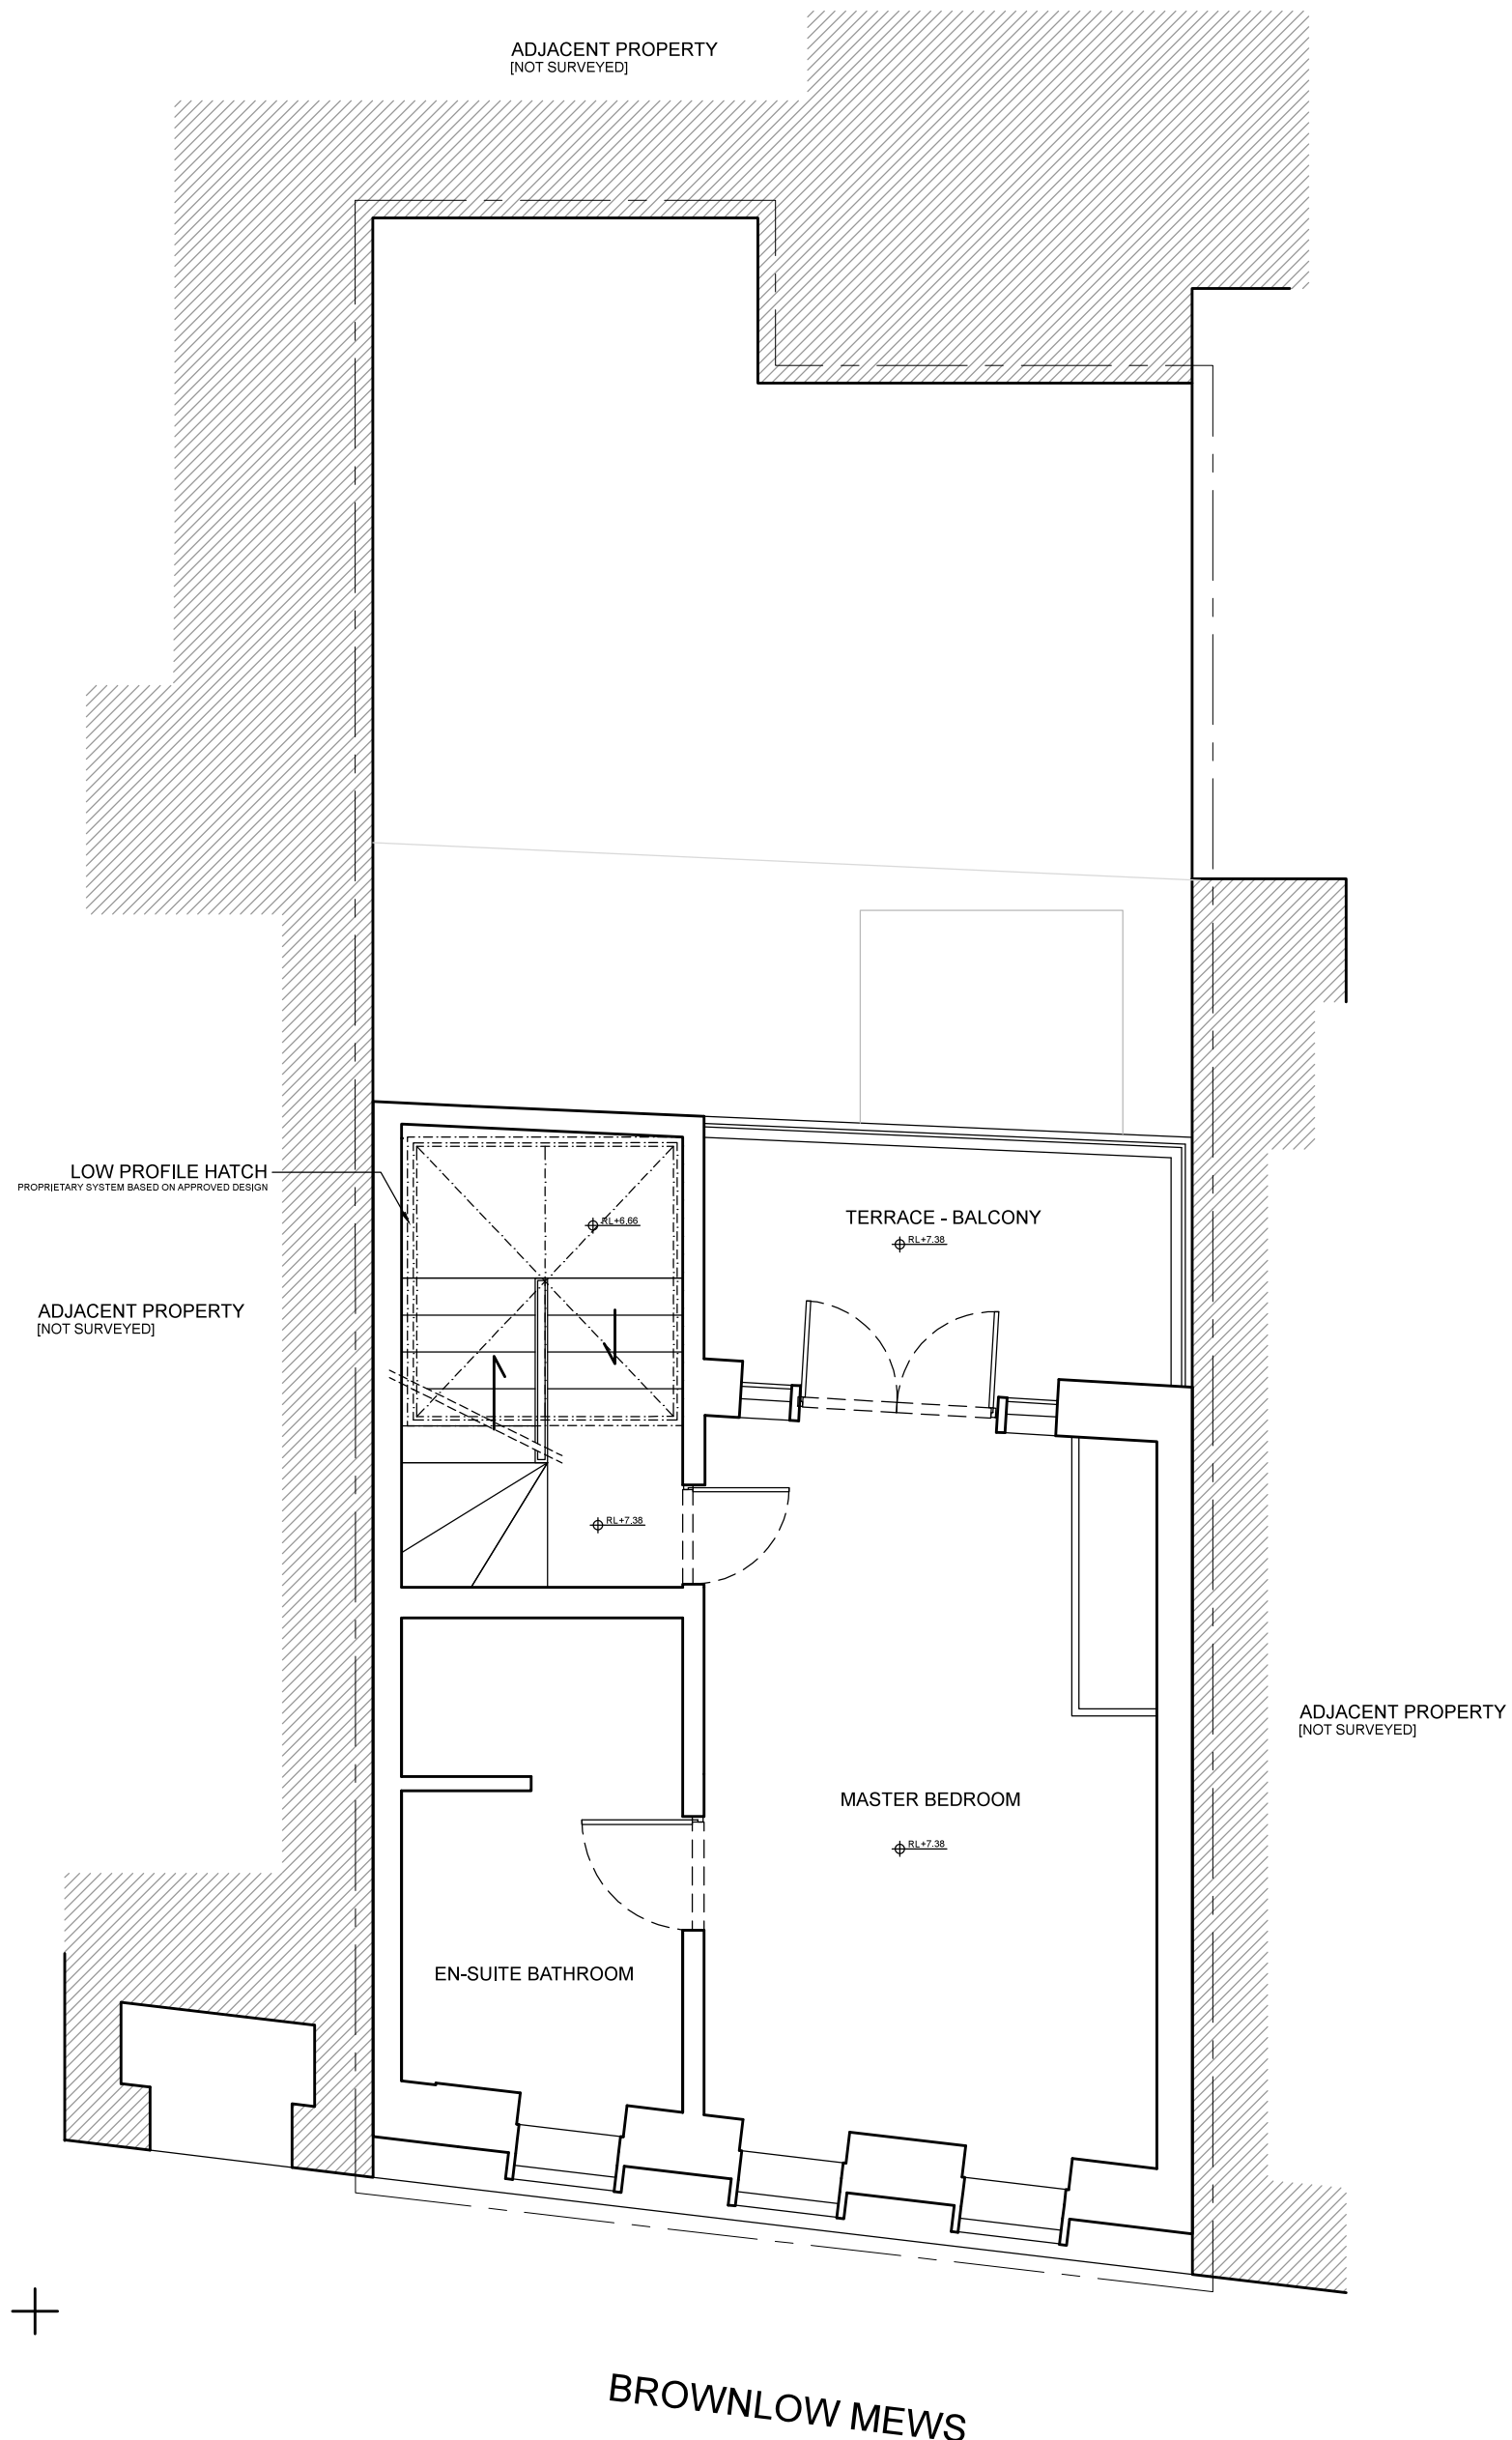

SERIES
JOB TITLE: DRAWING TITLE: REVISION NUMBER: DATE: 2020

BM 103 PLANNING 150202


PROPOSED THIRD FLOOR PLAN
SCALE: 1:50 @ A3



CLIENT: THEO WIEDER

BROWNLOW
MEWS
EXTENSION - PLANNING

NOTES:
ALL DRAWINGS, SPECIFICATIONS AND RELATED DOCUMENTS ARE THE COPYRIGHT PROPERTY OF THE DESIGNER AND MUST BE RETURNED UPON REQUEST. REPRODUCTION OF DRAWINGS, SPECIFICATIONS AND RELATED DOCUMENTS IN PART OR IN WHOLE IS FORBIDDEN WITHOUT THE DESIGNERS' WRITTEN PERMISSION. DO NOT SCALE FROM THIS DRAWING.

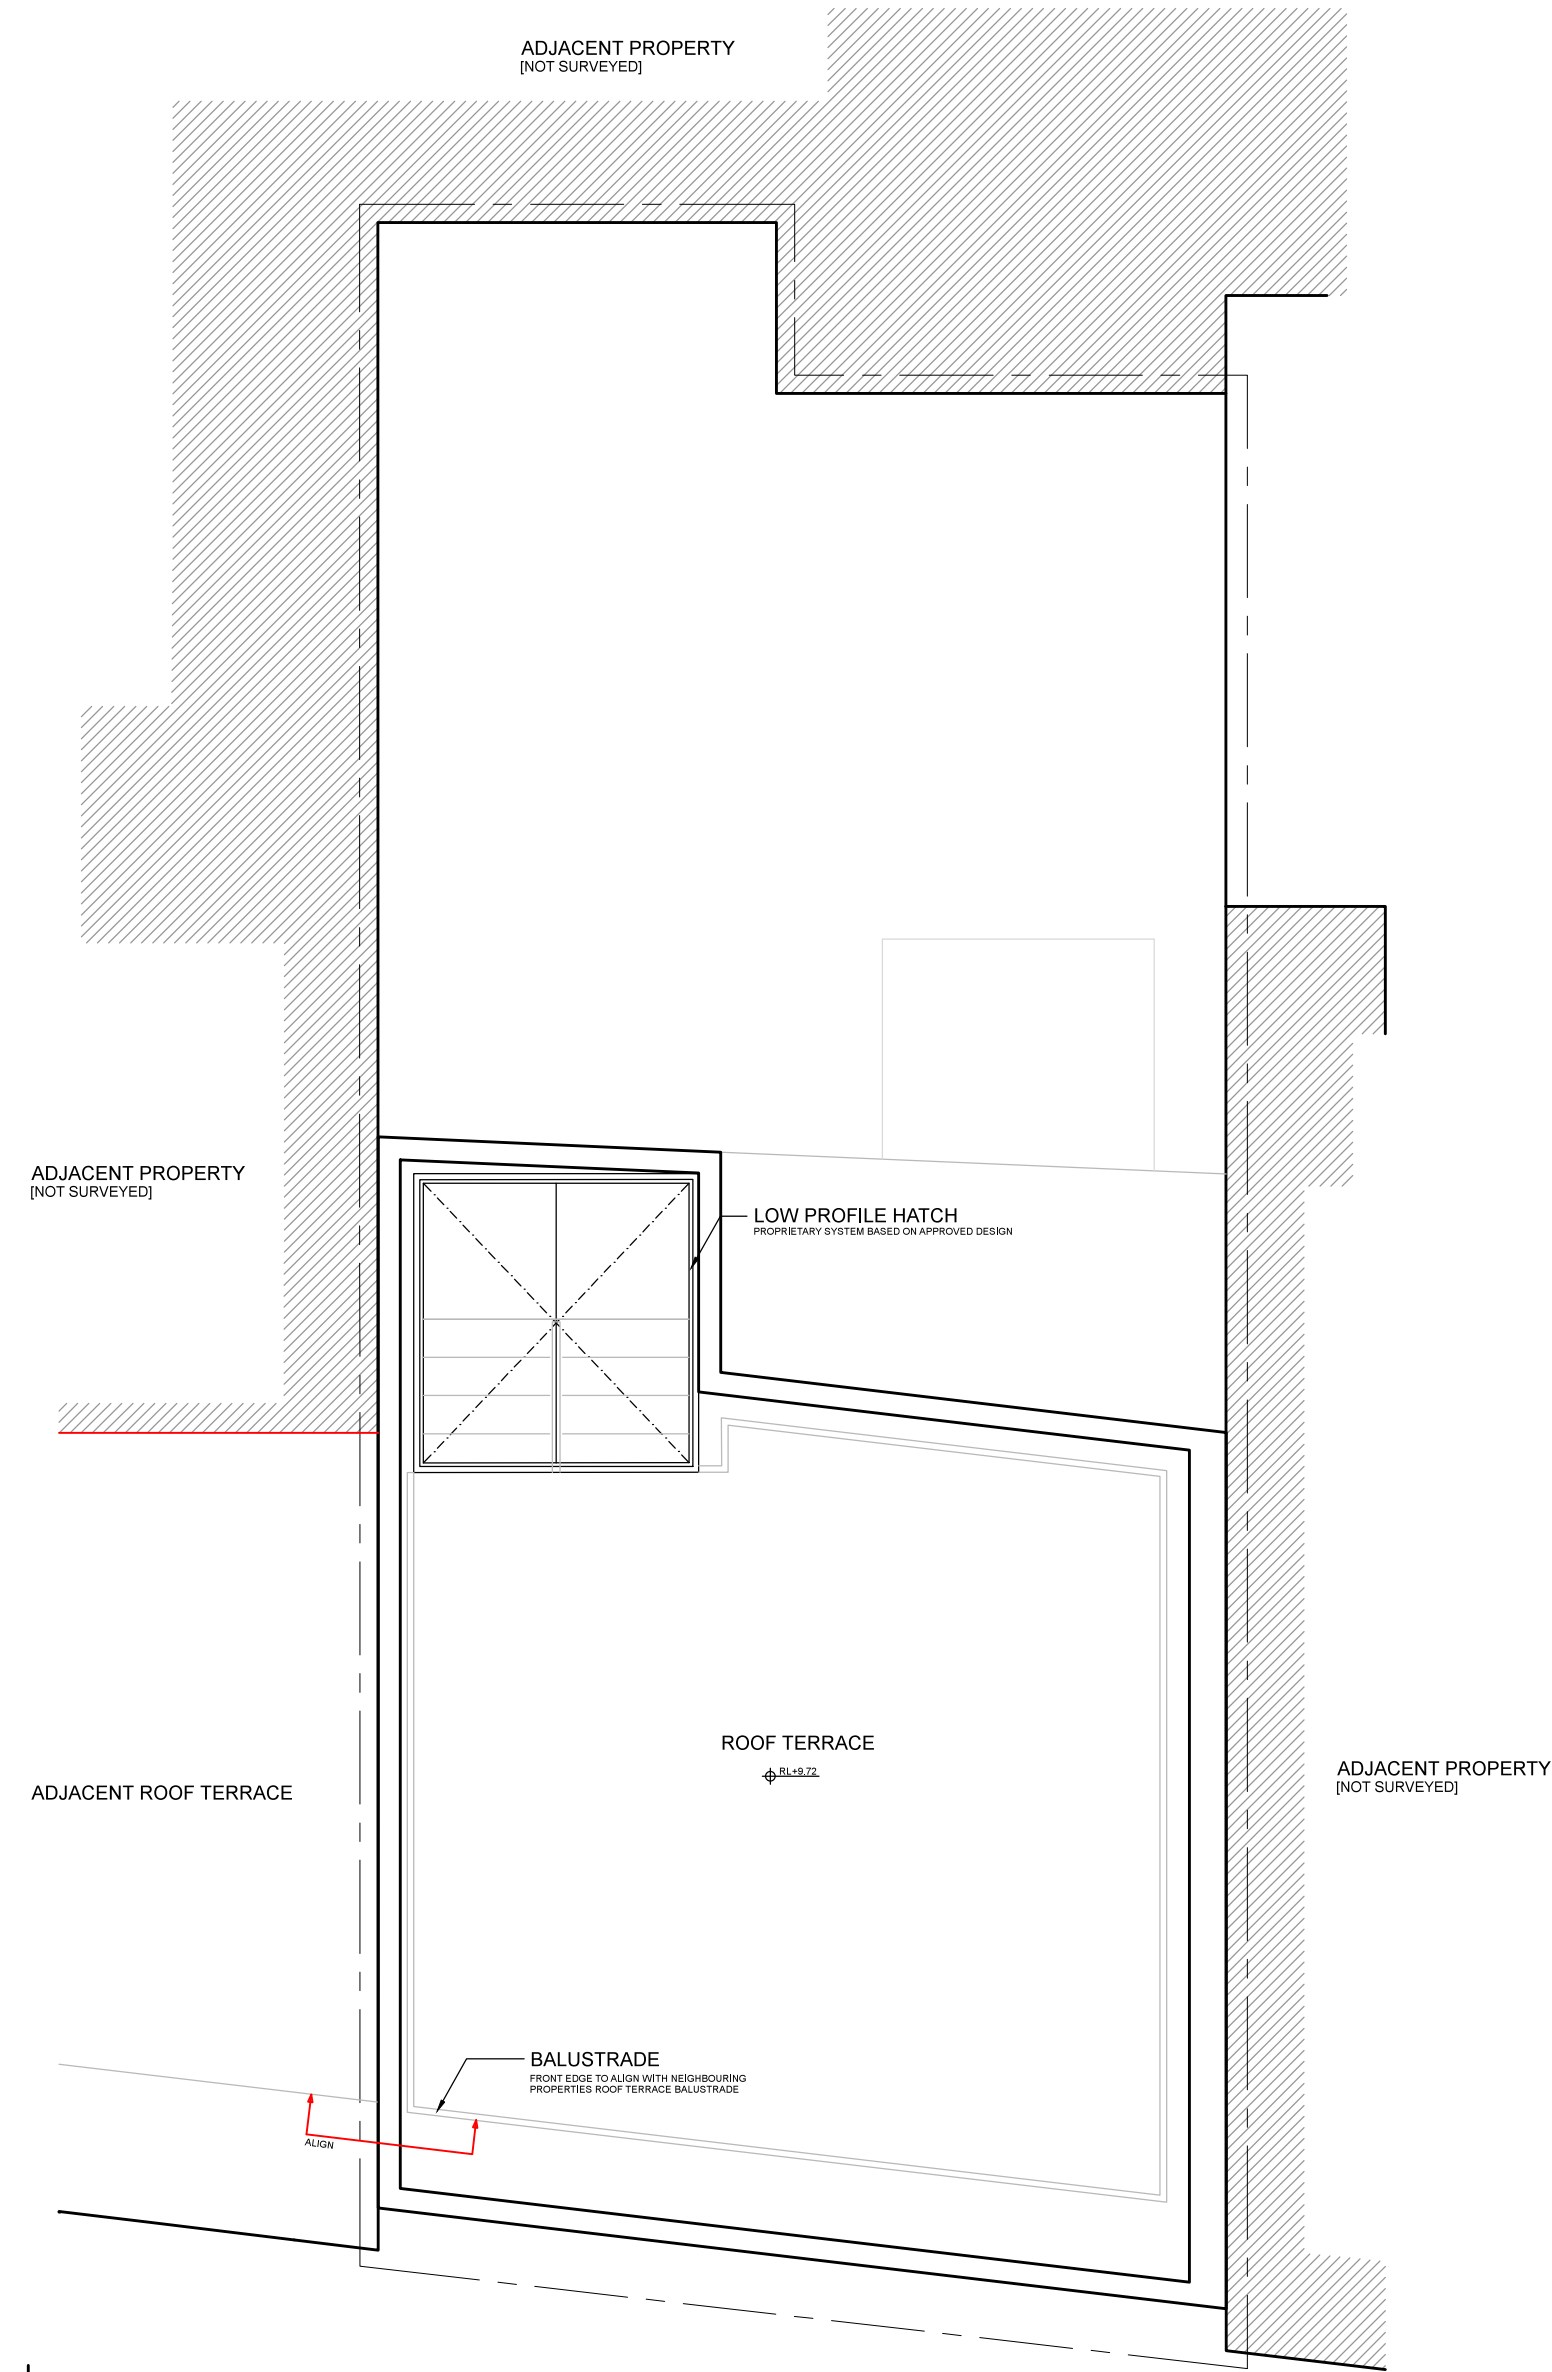

BROWNLOW MEWS

SERIES
JOB TITLE DRAWING TITLE REVISION NUMBER DATE DIBBED

BM 104 PLANNING 150202

EXISTING ROOF PLAN
SCALE: 1:50 @ A3



CLIENT: THEO WIEDER

BROWNLOW
MEWS

EXTENSION - PLANNING

NOTES:
ALL DRAWINGS, SPECIFICATIONS AND RELATED DOCUMENTS
ARE THE COPYRIGHT PROPERTY OF THE DESIGNER AND
MUST BE RETURNED UPON REQUEST. REPRODUCTION OF
DRAWINGS, SPECIFICATIONS AND RELATED DOCUMENTS IN
PART OR IN WHOLE IS FORBIDDEN WITHOUT THE
DESIGNERS' WRITTEN PERMISSION.
DO NOT SCALE FROM THIS DRAWING.

BALUSTRADE

▽ RL + 9.7m

▽ RL + 7.4m

▽ RL + 5.1m

▽ RL + 2.7m

GLAZED DOOR


▽ RL + 0.4m

▽ RL +/- 0.0 m

SERIES
JOB TITLE DRAWING TITLE REVISION NUMBER DATE DIBED

BM 200 PLANNING 150202

PROPOSED FRONT ELEVATION
SCALE: 1:50 @ A3

 

CLIENT: THEO WIEDER

BROWNLOW
MEWS
EXTENSION - PLANNING

NOTES:
ALL DRAWINGS, SPECIFICATIONS AND RELATED DOCUMENTS ARE THE COPYRIGHT PROPERTY OF THE DESIGNER AND MUST BE RETURNED UPON REQUEST. REPRODUCTION OF DRAWINGS, SPECIFICATIONS AND RELATED DOCUMENTS IN PART OR IN WHOLE IS FORBIDDEN WITHOUT THE DESIGNERS' WRITTEN PERMISSION.
DO NOT SCALE FROM THIS DRAWING.

BALUSTRADE

LOW PROFILE HATCH
PROPRIETARY SYSTEM BASED ON APPROVED DESIGN

▽ RL + 9.7m

▽ RL + 7.4m

▽ RL + 5.1m

▽ RL + 2.7m

▽ RL + 0.4m

▽ RL +/- 0.0 m

SERIES
JOB TITLE DRAWING TITLE REVISION NUMBER DATE DWNLD

BM 201 PLANNING 150202

PROPOSED REAR ELEVATION
SCALE: 1:50 @ A3



CLIENT: THEO WIEDER

BROWNLOW
MEWS
EXTENSION - PLANNING

NOTES:
ALL DRAWINGS, SPECIFICATIONS AND RELATED DOCUMENTS ARE THE COPYRIGHT PROPERTY OF THE DESIGNER AND MUST BE RETURNED UPON REQUEST. REPRODUCTION OF DRAWINGS, SPECIFICATIONS AND RELATED DOCUMENTS IN PART OR IN WHOLE IS FORBIDDEN WITHOUT THE DESIGNERS' WRITTEN PERMISSION. DO NOT SCALE FROM THIS DRAWING.



SERIES
JOB TITLE DRAWING TITLE REVISION NUMBER DATE DWNLD

BM 300 PLANNING 150202

PROPOSED SECTION AA
SCALE: 1:50 @ A3



CLIENT: THEO WIEDER

BROWNLOW
MEWS
EXTENSION - PLANNING