


Front Door Elevation: Scale 1:20@A3



Proposed Elevation: Scale 1:50@A3

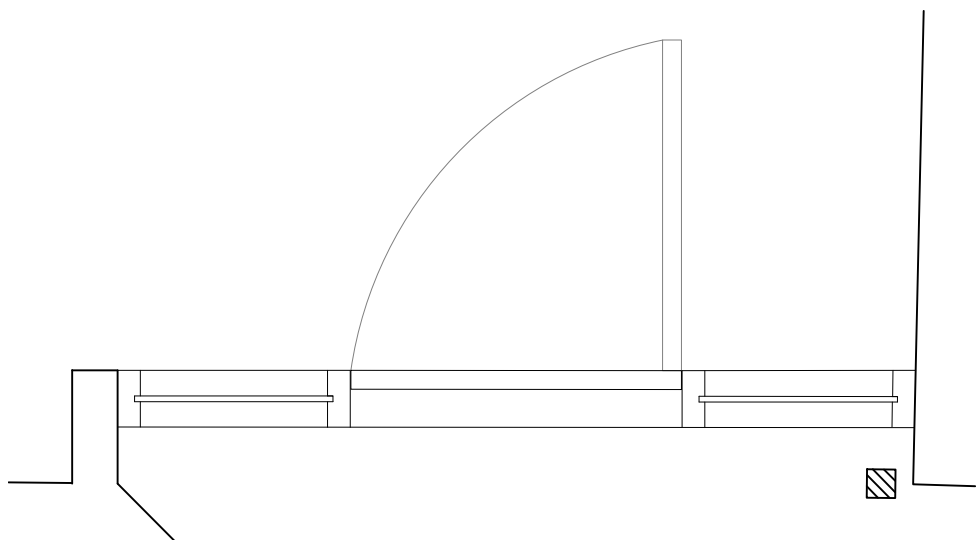

Front Door Plan: Scale 1:20@A3

GENERAL NOTES

- A. Do not scale from drawings. Check all dimensions and conditions on site.
- B. Precise positions & dimensions of all fixtures and fittings is subject to confirmation on site.
- C. Allow for the protection of all finishes and fittings that are to be retained.
- D. All drawings are to be read in conjunction with the relevant specification.
- E. To be read in conjunction with MEP engineer, lighting designer and Audio Visual Designer's drawing and specification.

BUILDING ADDRESS		
Maryon Mews NW3		
DRAWING NO	REV	SCALE
<b>SP-202</b>	<b>D1</b>	<b>V@A3</b>
DRAWING NAME		ISSUED
<b>Proposed Front Elevation 02</b>		<b>23.01.15</b>