



1 LOCATION PLAN
1:1250

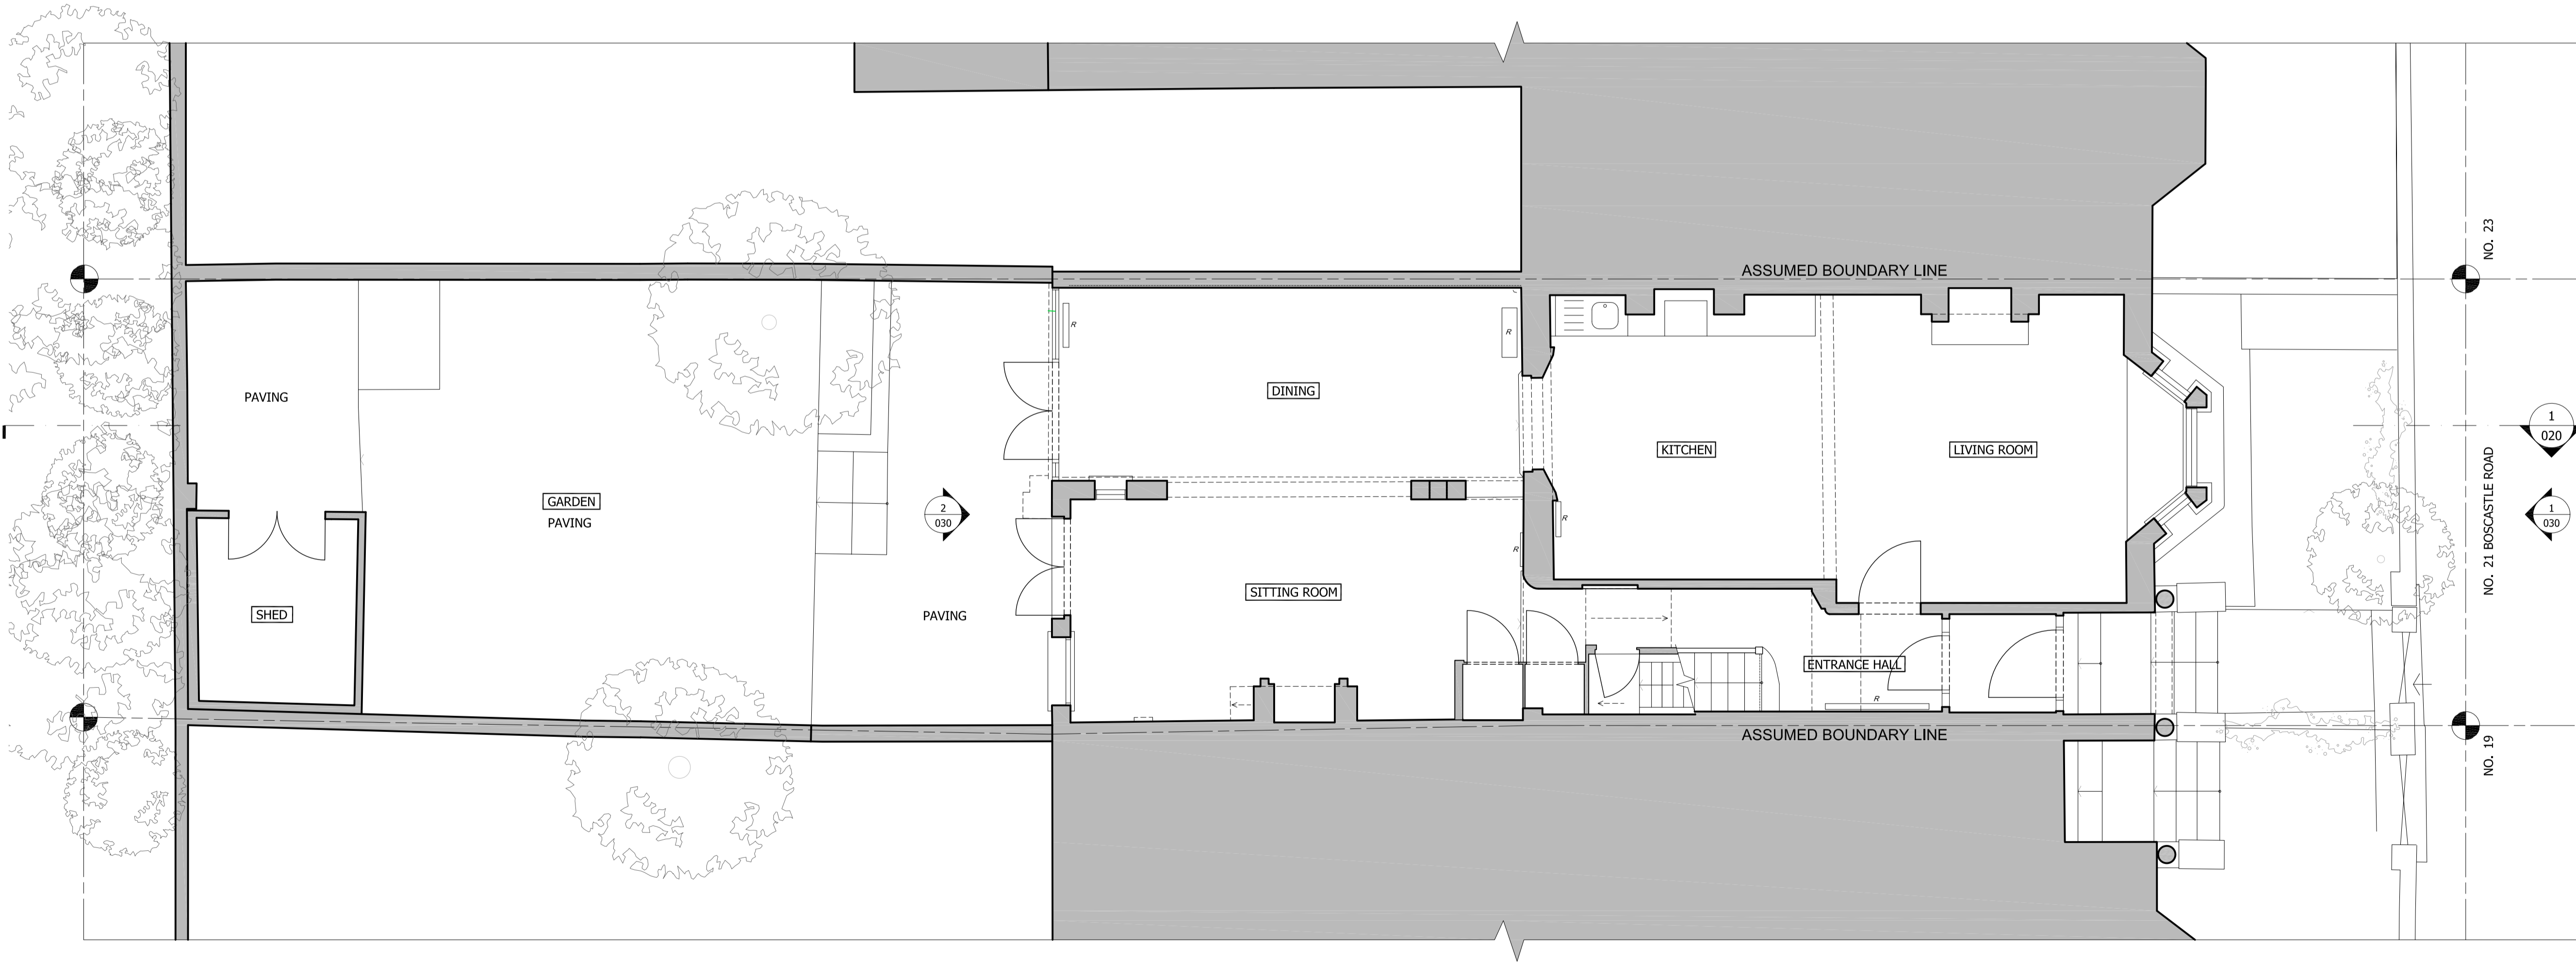

2 SITE PLAN
1:50

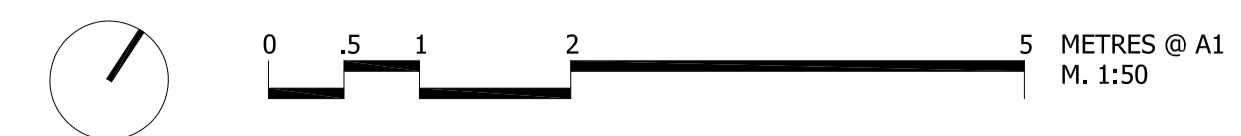

GENERAL NOTES:
DO NOT SCALE FROM THIS DRAWING
ALL DIMENSIONS TO BE CHECKED ON SITE
ANY OMISSIONS OR DISCREPANCIES TO BE REPORTED TO THE ARCHITECT IMMEDIATELY
IF IN DOUBT ASK

P2	05/02/15	Certificate Of Lawfulness	HM
P1	22/11/14	Certificate Of Lawfulness	HM
REV	DATE	NOTES	DR
DRAWING STATUS			

PLANNING

CLIENT
BARBARA STORCH &
MAYAMIKO KACHINGWE

ARCHITECT
Finkernagel Ross Architects

Third Floor
Unicorn House
221-222 Shoreditch High Street
London E1 6PJ

Tel: 020 7377 5114
info@finkernagelross.com
www.finkernagelross.com

PROJECT
**21 BOSCASTLE ROAD,
LONDON, NW5**

DRAWING TITLE
OS MAP & EXISTING SITE PLAN

DRAWN	DR. DATE	CHECKED	CH. DATE
HM	06.11.14	CF	14.11.14

SCALE	SHEET SIZE
VARIES @ A1	A1

DRAWING NO	REVISION
21BOS - 000	P2