


1000_APPROVED PLANNING

<div>LBMV architects</div> <div>Luigi Montefusco Ltd 27 Elizabeth Mews NW3 4UH London T+44 (0) 207 483 3880 info@lbmvarchitects.com www.lbmvarchitects.com</div>	DRAWINGS STATUS	A3	DRAWN AP	CHECKED LM	<div>GENERAL NOTE</div> <div>- This drawing should be removed from currency immediately when a revised version is issued.</div> <div>- All dimensions to be checked on site by the contractor. Discrepancies to be reported before proceeding with the works.</div> <div>- This drawing is copyrighted.</div> <div>- All dimensions in mm's.</div>	LEGEND						
	PROJECT TITLE NON - MATERIAL AMENDMENT TO PLANNING REF: 2014 / 1096 / P		DATE 27.01.2015	SCALE								
			DRAWING TITLE									
			JOB NO 0043	DRAWING NO A1000								
	43 Belsize Park Gadens London NW3 4JJ											
REV	DESCRIPTION	DATE	NAME									

ORDNANCE SURVEY MAP

SCALE 1:1250

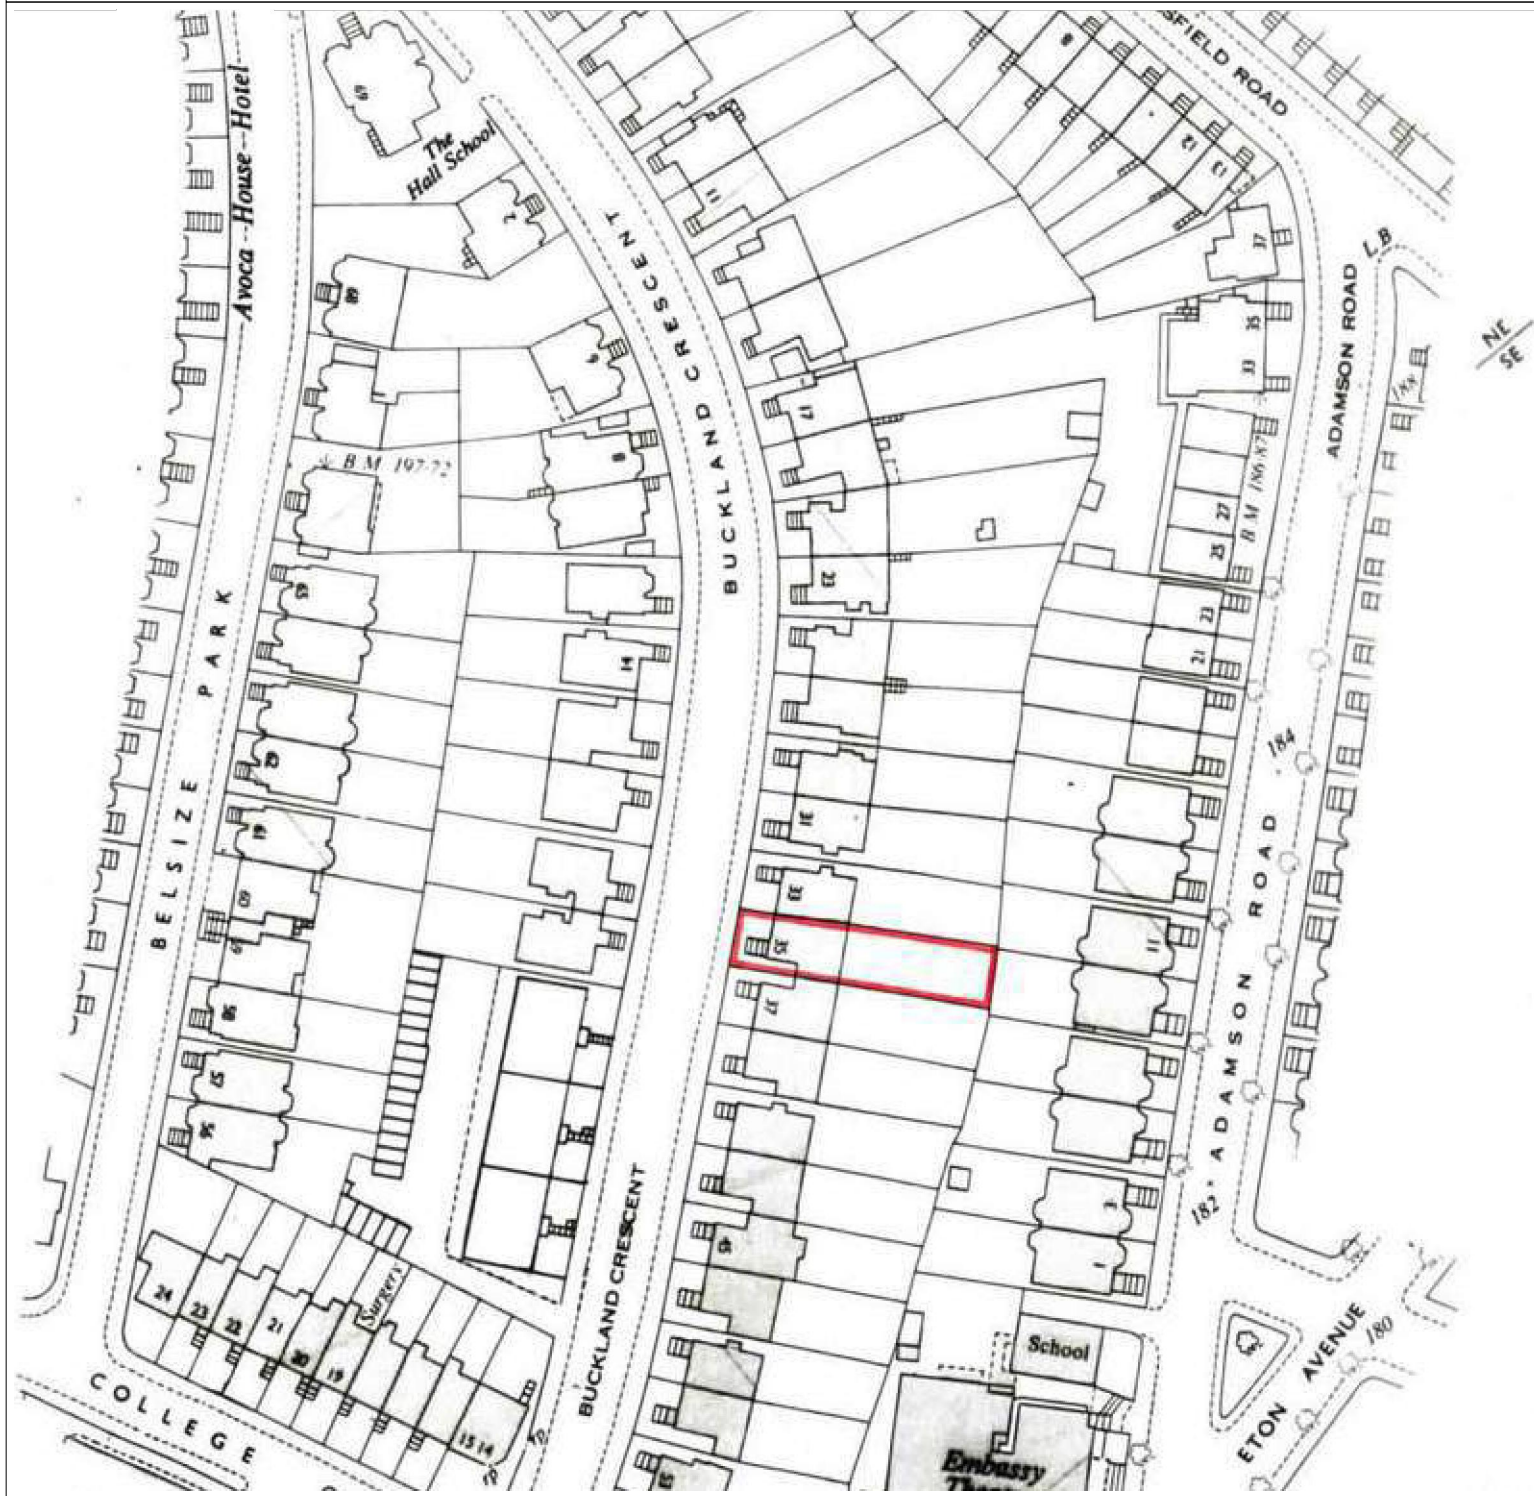

LBMV architects

Luigi Montefusco Ltd
27 Elizabeth Mews
NW3 4UH London
T+44 (0) 207 483 3880
info@lbmvarchitects.com
www.lbmvarchitects.com

DRAWINGS STATUS

A3

AP	DRAWN
----	-------

CHECKED
LM

SCALE
1:1250

SURVEY MAP

DRAWING NO.
A1001

DRAWING NO	A1001
------------	-------

GENERAL NOTE

- This drawing should be removed from currency immediately when a revised version is issued.
- All dimensions to be checked on site by the contractor. Discrepancies to be reported before proceeding with the works.
- This drawing is copyrighted.
- All dimensions in mm's.

	LEGEND
--	--------




1:1000 0 10 50 m

[illegible]

GROUND FLOOR PLAN

SCALE 1:100

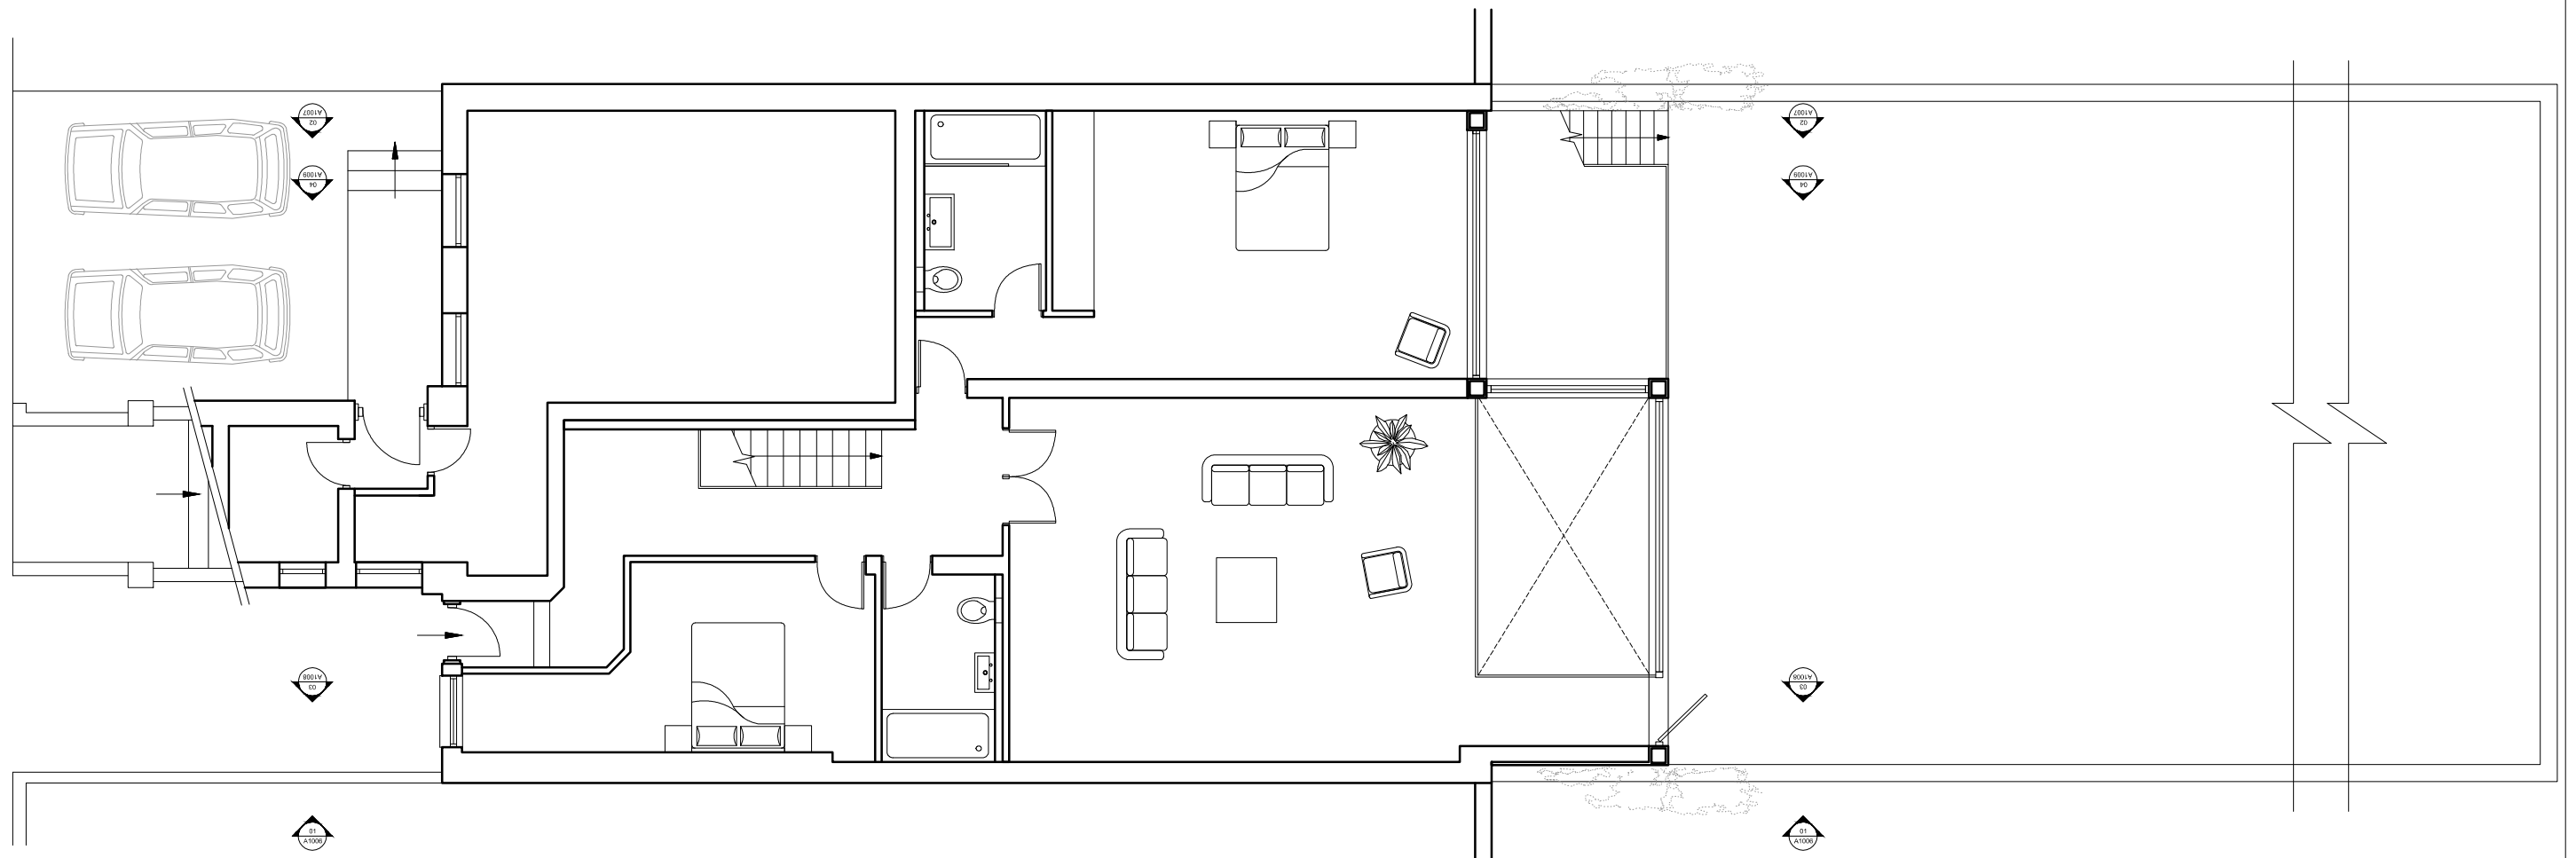

LBMV architects

Luigi Montefusco Ltd
27 Elizabeth Mews
NW3 4UH London
T+44 (0) 207 483 3880
info@lbmvarchitects.com
www.lbmvarchitects.com

	DRAWINGS STATUS
--	-----------------

A3

AP	DRAWN
----	-------

CHECKED
LM

SCALE
1:100@A3

FLOOR PLANS

DRAWING NO	A1002
------------	-------

DRAWING NO	A1002
------------	-------

GENERAL NOTE

- This drawing should be removed from currency immediately when a revised version is issued.
- All dimensions to be checked on site by the contractor. Discrepancies to be reported before proceeding with the works.
- This drawing is copyrighted.
- All dimensions in mm's.

	LEGEND
--	--------




1:100

A horizontal scale bar with a black and white alternating pattern. It is marked with '0' at the left end, '1' at the first major tick, and '5 m' at the right end.

--	--	--	--
REV	DESCRIPTION	DATE	NAME

BASEMENT FLOOR PLAN

SCALE 1:100

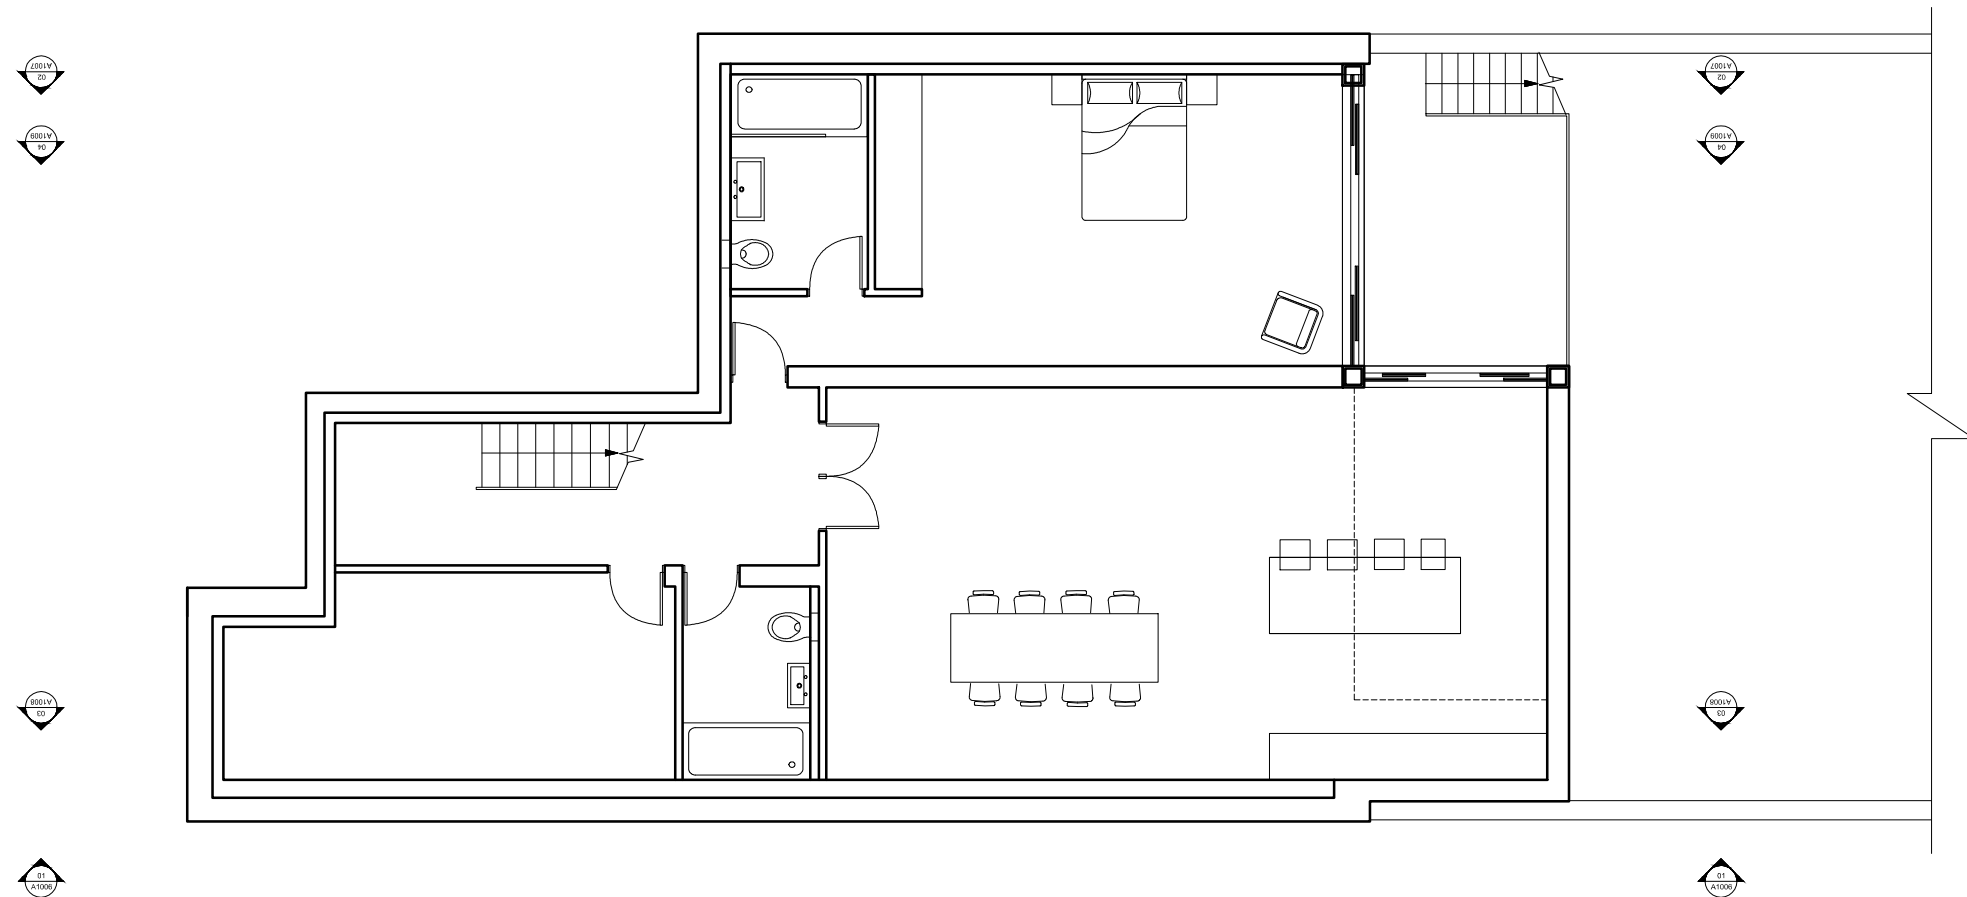

LBMV architects

Luigi Montefusco Ltd
27 Elizabeth Mews
NW3 4UH London
T+44 (0) 207 483 3880
info@lbmvarchitects.com
www.lbmvarchitects.com

DRAWINGS STATUS

A3

AP	DRAWN
----	-------

CHECKED
LM

SCALE
1:100@A3

FLOOR PLANS

JOB NO
0043

DRAWING NO	A1003
------------	-------

GENERAL NOTE

- This drawing should be removed from currency immediately when a revised version is issued.
- All dimensions to be checked on site by the contractor. Discrepancies to be reported before proceeding with the works.
- This drawing is copyrighted.
- All dimensions in mm's.

LEGEND

1:100



--	--	--	--
REV	DESCRIPTION	DATE	NAME

FRONT ELEVATION

SCALE 1:100



REAR ELEVATION

SCALE 1:100



LBMV architects

Luigi Montefusco Ltd
27 Elizabeth Mews
NW3 4UH London
T+44 (0) 207 483 3880
info@lbmvarchitects.com
www.lbmvarchitects.com


DRAWINGS STATUS	A3	DRAWN AP	CHECKED LM
PROJECT TITLE NON - MATERIAL AMENDMENT TO PLANNING REF: 2014 / 1096 / P 43 Belsize Park Gardens London NW3 4JJ		DATE 27.01.2015	SCALE 1:100@A3
		DRAWING TITLE APPROVED FRONT AND REAR ELEVATIONS	
		JOB NO 0043	DRAWING NO A1005

GENERAL NOTE
<ul style="list-style-type: none"> - This drawing should be removed from currency immediately when a revised version is issued. - All dimensions to be checked on site by the contractor. Discrepancies to be reported before proceeding with the works. - This drawing is copyrighted. - All dimensions in mm's.

	LEGEND
--	--------



--	--	--	--
REV	DESCRIPTION	DATE	NAME

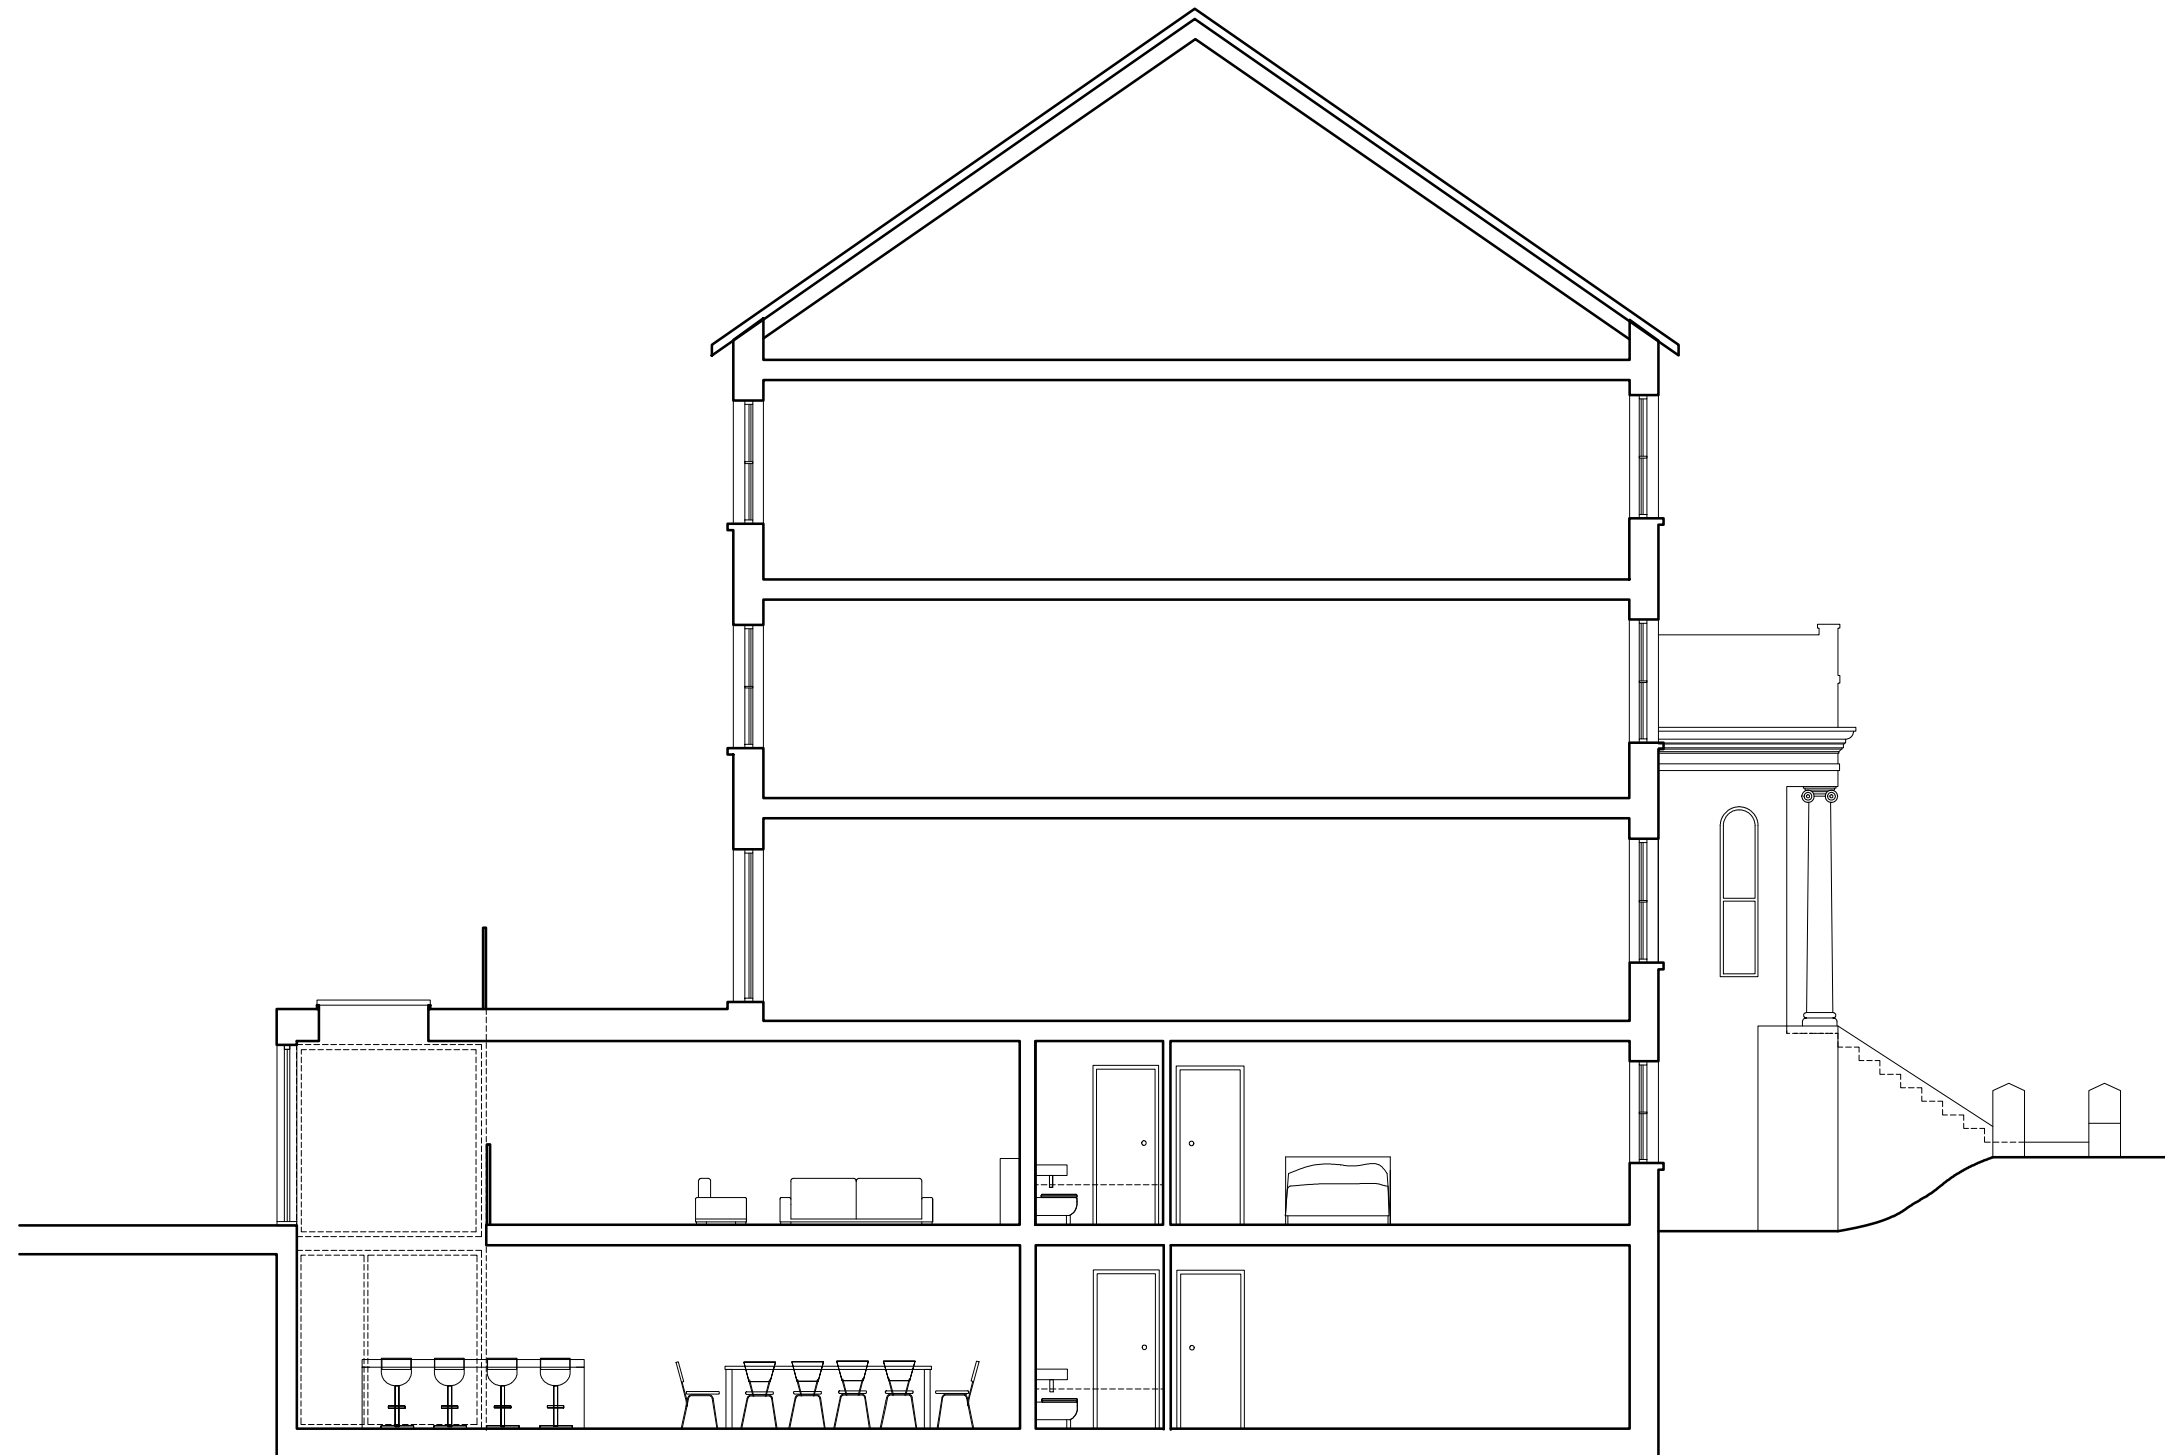

LBMV architects

Luigi Montefusco Ltd
27 Elizabeth Mews
NW3 4UH London
T+44 (0) 207 483 3880
info@lbmvarchitects.com
www.lbmvarchitects.com

[illegible]

