


## BASEMENT FLOOR PLAN

SCALE 1:100

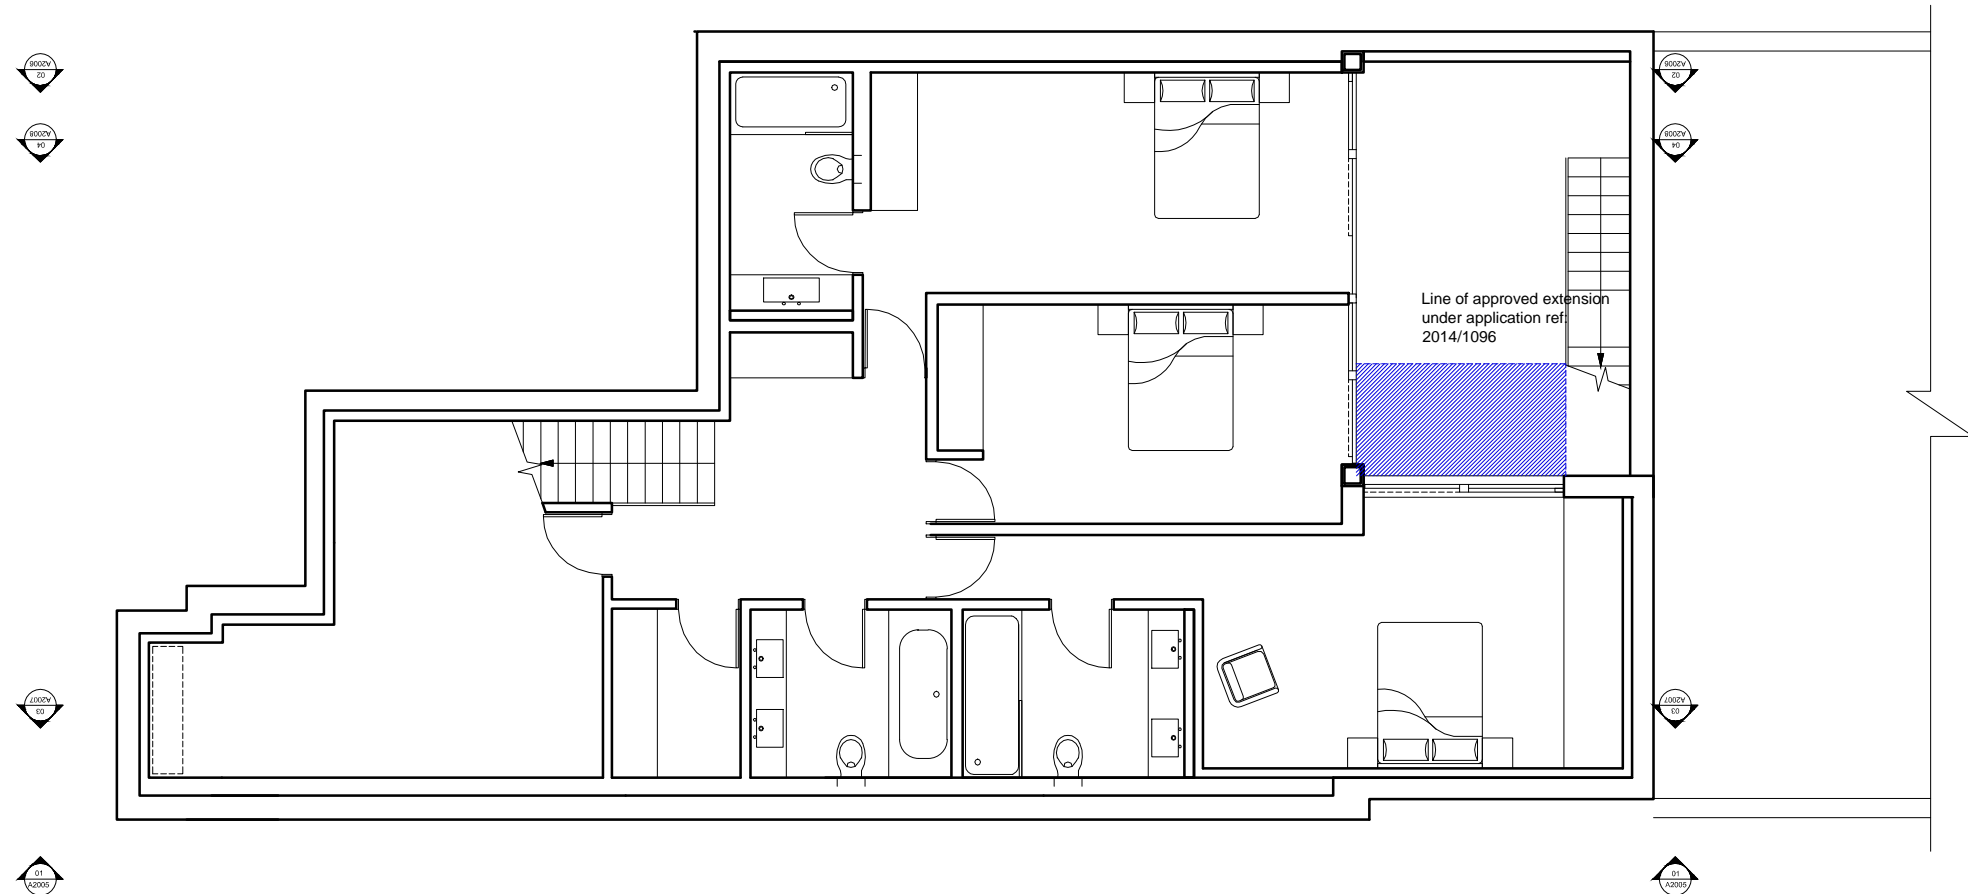

## LBMV architects

Luigi Montefusco Ltd  
27 Elizabeth Mews  
NW3 4UH London  
T+44 (0) 207 483 3880  
info@lbmvarchitects.com  
www.lbmvarchitects.com

DRAWINGS STATUS
-----------------

A3

AP	DRAWN
----	-------

CHECKED
LM

SCALE  
1:100@A3

FLOOR PLAN

JOB NO  
0043

DRAWING NO.  
**A2002**

GENERAL NOTE
--------------

- This drawing should be removed from currency immediately when a revised version is issued.
- All dimensions to be checked on site by the contractor. Discrepancies to be reported before proceeding with the works.
- This drawing is copyrighted.
- All dimensions in mm's.

	LEGEND
--	--------

1:100



--	--	--	--
REV	DESCRIPTION	DATE	NAME