


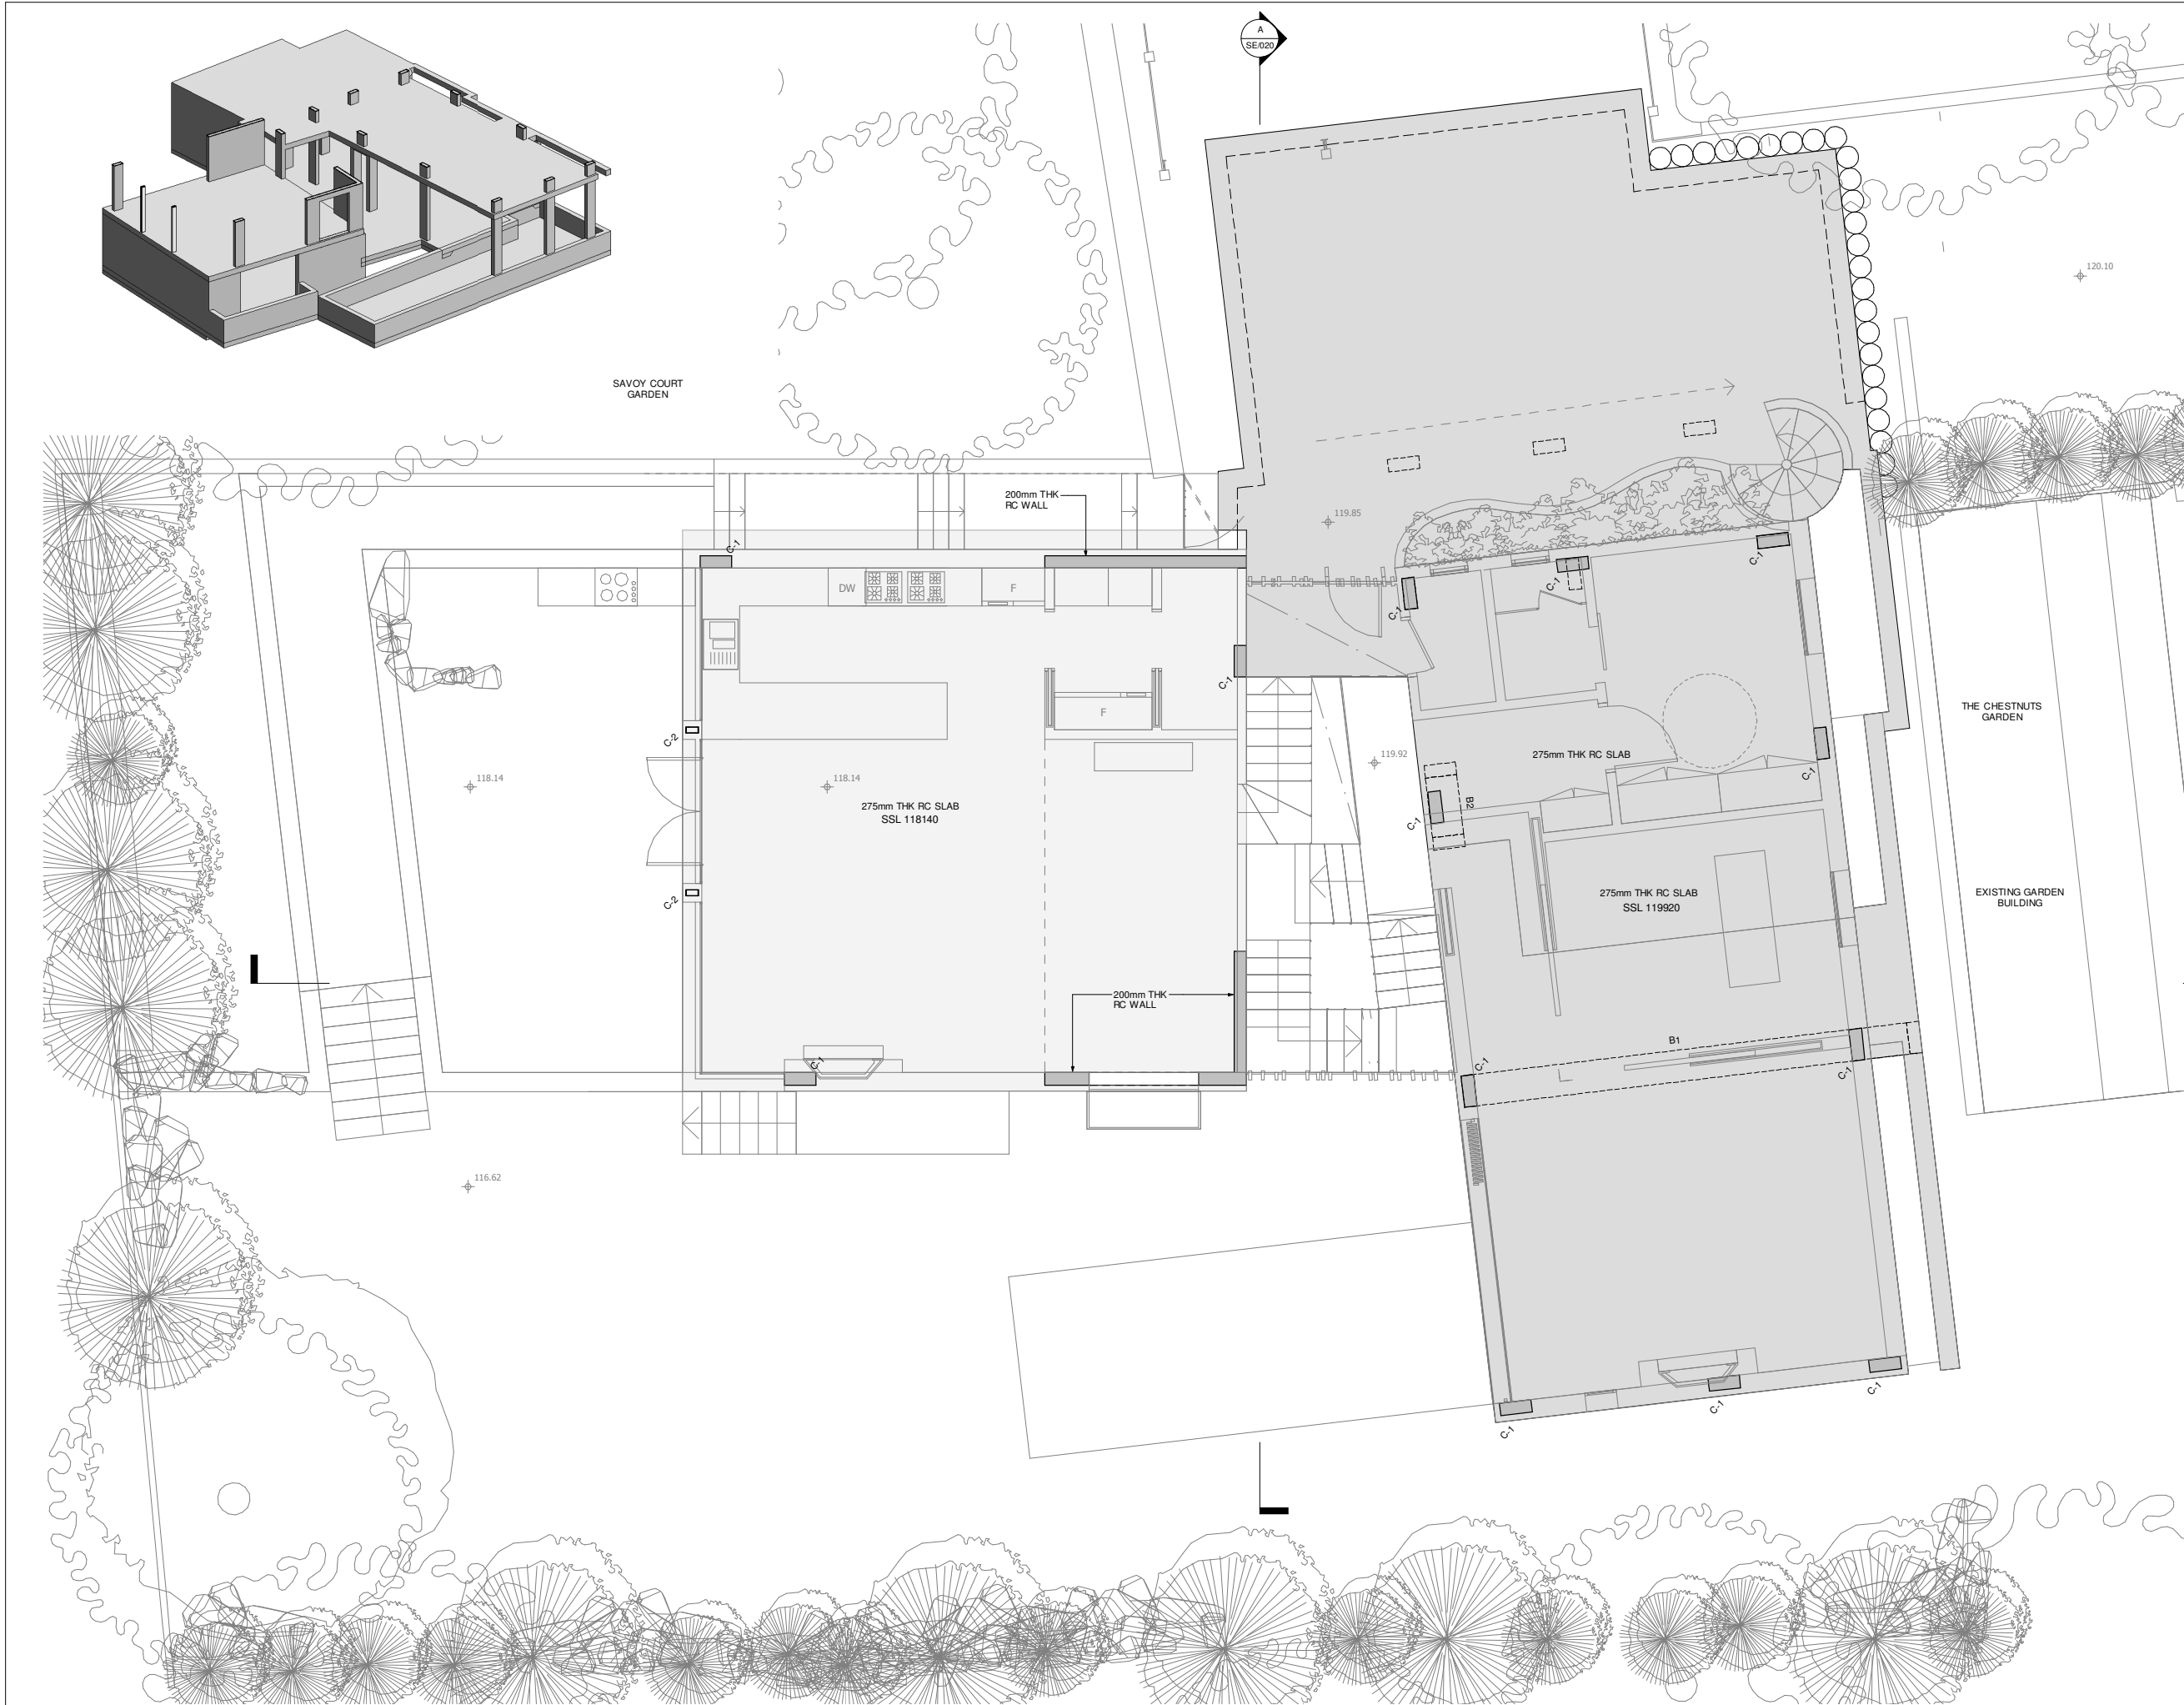

Column Schedule	
Type Mark	Type
C-1	200 x 500mm
C-2	RHS200x100x6.3
C-3	SHS150x150x6.3

Beam Schedule	
Type Mark	Type
B1	500 x 500mm RC
B2	500 x 400mm RC
B10	UC254x254x73

WORK IN PROGRESS

P1	28.11.14	PLANNING APPLICATION	LDM	BDS
Rev	Date	Amendments	By	Chk'd

PRELIMINARY

engineers

Haskins Robinson Waters

Unit 2, Blue Lion Place, 237 Long Lane, London. SE1 4PU
Tel: 020 7407 9575
Fax: 020 7407 9571
Email: mail@engineers-hrw.co.uk

Project:
17 Branch Hill

Drawing title:
Ground Floor / Garden Level

Date:	11/11/14	Scale at A1: 1 : 50 Scale at A3: 1:100	Drawn by: LDM
Cad file No.			Chk'd by: BDS

Drawing No:	1281/GA/011	Revision:	P1
-------------	-------------	-----------	----

28/11/2014 14:09:07