

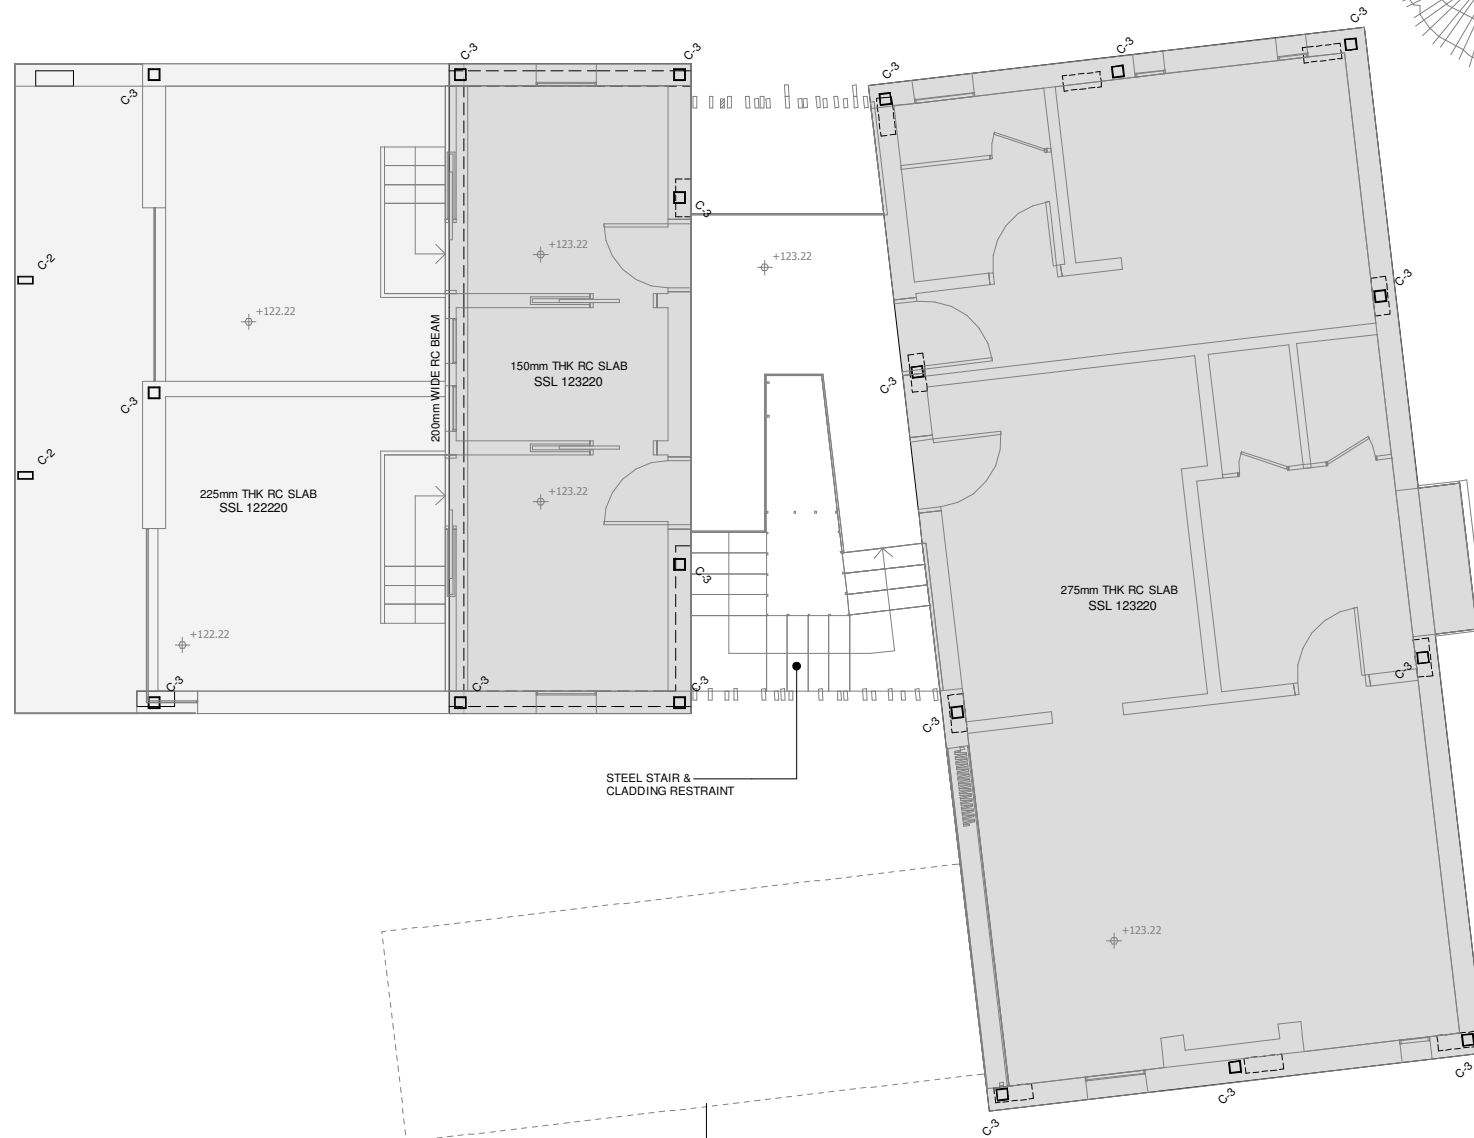
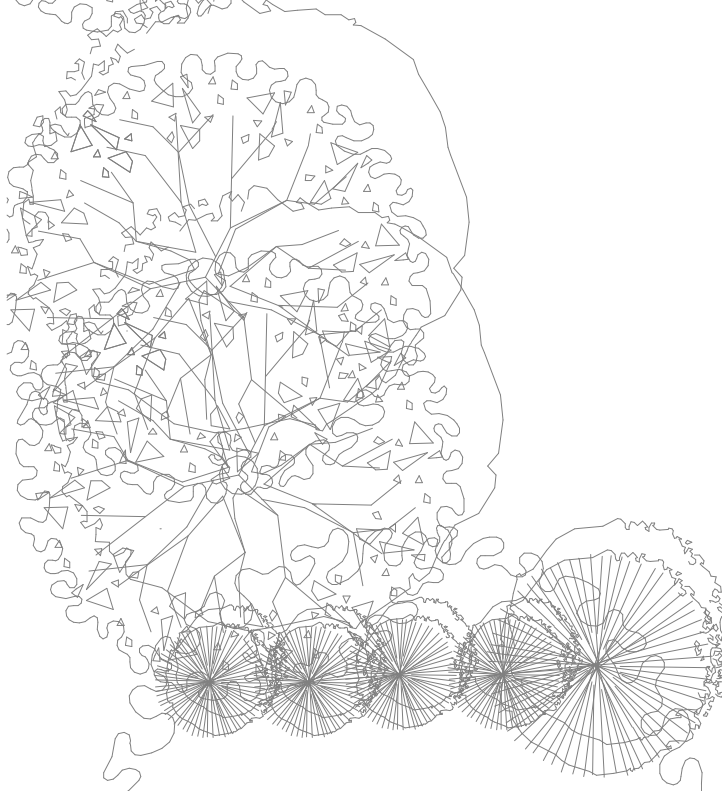
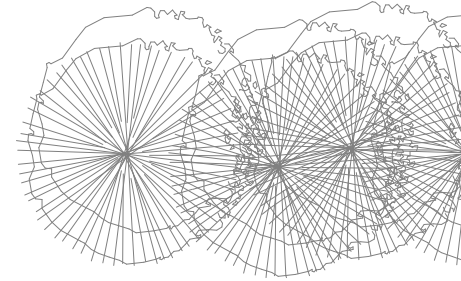
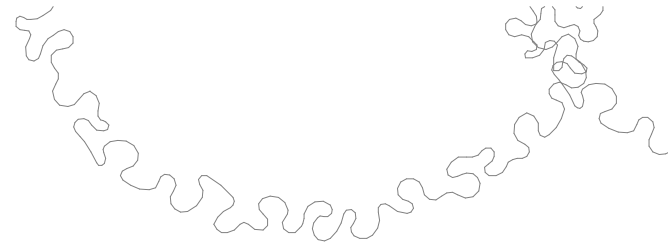


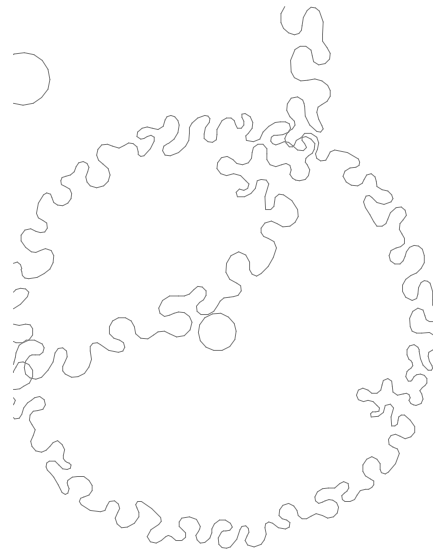

Column Schedule	
Type Mark	Type
C-1	200 x 500mm
C-2	RHS200x100x6.3
C-3	SHS150x150x6.3

Beam Schedule	
Type Mark	Type
B1	500 x 500mm RC
B2	500 x 400mm RC
B10	UC254x254x73

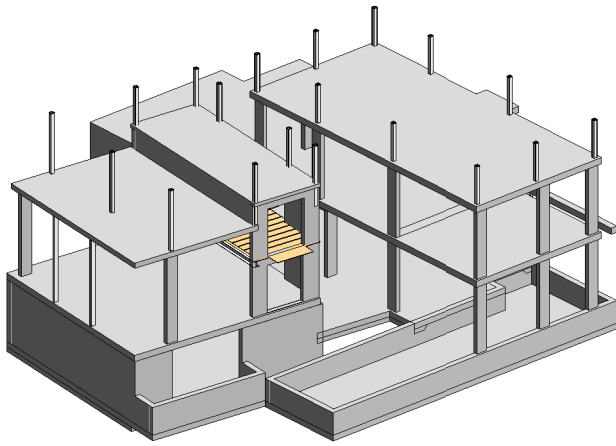

WORK IN PROGRESS

P1	28.11.14	PLANNING APPLICATION	LDM	BDS
Rev	Date	Amendments	By	Chk'd
PRELIMINARY				
engineers				
Haskins Robinson Waters				
Unit 2, Blue Lion Place, 237 Long Lane, London. SE1 4PU				
Tel: 020 7407 9575				
Fax: 020 7407 9571				
Email: mail@engineers-hrw.co.uk				
Project:				
17 Branch Hill				
Drawing title:				
First Floor Level				
Date:	11/11/14	Scale at A1: 1 : 50 Scale at A3: 1:100	Drawn by: LDM	
Cad file No.			Chk'd by: BDS	
Drawing No:	1281/GA/013		Revision:	P1

28/11/2014 14:10:08