

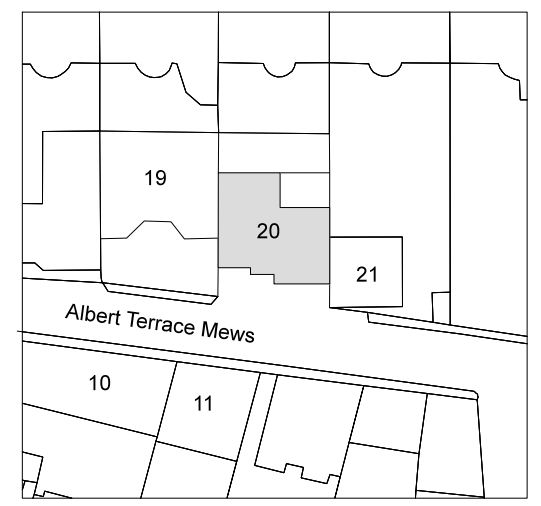


EXISTING FIRST FLOOR PLAN

 

KEY PLAN
nts

 

A	ISSUED FOR PLANNING	12.01.2015
REV	Description	Date
		Scale 1:50
		Size A3
		Drawn by AH

Client
JONATHAN MORLEY

Project
**20 ALBERT TERRACE MEWS,
NW1**

Title
**FIRST FLOOR PLAN
AS EXISTING**

File name 1403-GA-002	Rev A
---------------------------------	-----------------

Status
PLANNING