

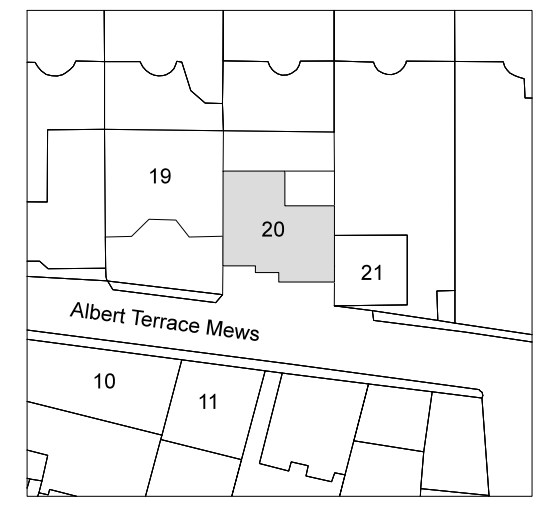


EXISTING GROUND FLOOR PLAN

 

KEY PLAN

 

REV	Description	Date
A	ISSUED FOR PLANNING	12.01.2015

Scale 1:50
Size A3
Drawn by AH

Client	JONATHAN MORLEY	
Project	20 ALBERT TERRACE MEWS, NW1	
Title	GROUND FLOOR AS EXISTING	
File name	1403-GA-001	Rev A
Status	PLANNING	