
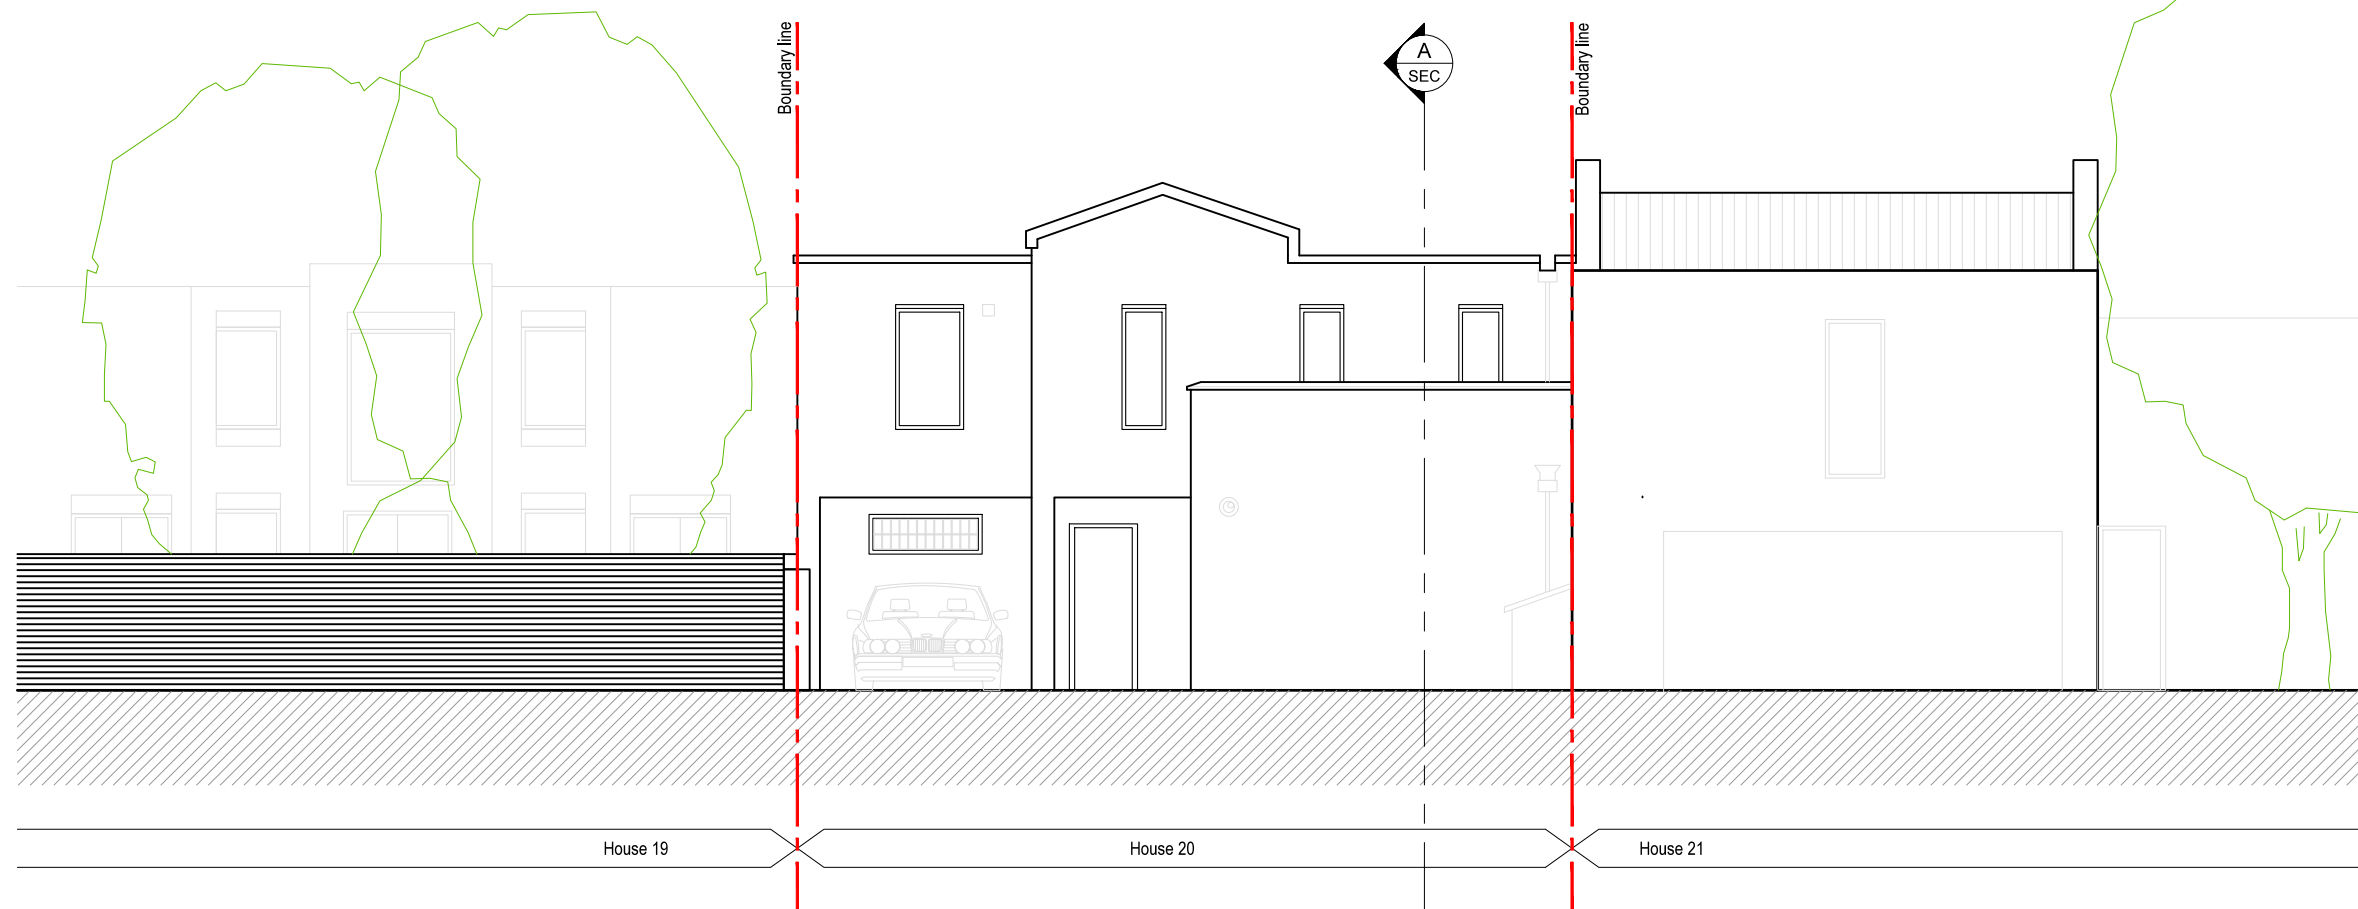


KEY PLAN
nts

 

A	ISSUED FOR PLANNING	12.01.2015
REV	Description	Date

Scale 1:100
Size A3
Drawn by AH

Client
JONATHAN MORLEY

Project
**20 ALBERT TERRACE MEWS,
NW1**

Title
**NORTH ELEVATION
AS EXISTING**

File name 1403-EL-001	Rev A
--------------------------	-----------------

Status
PLANNING

EXISTING NORTH ELEVATION

