

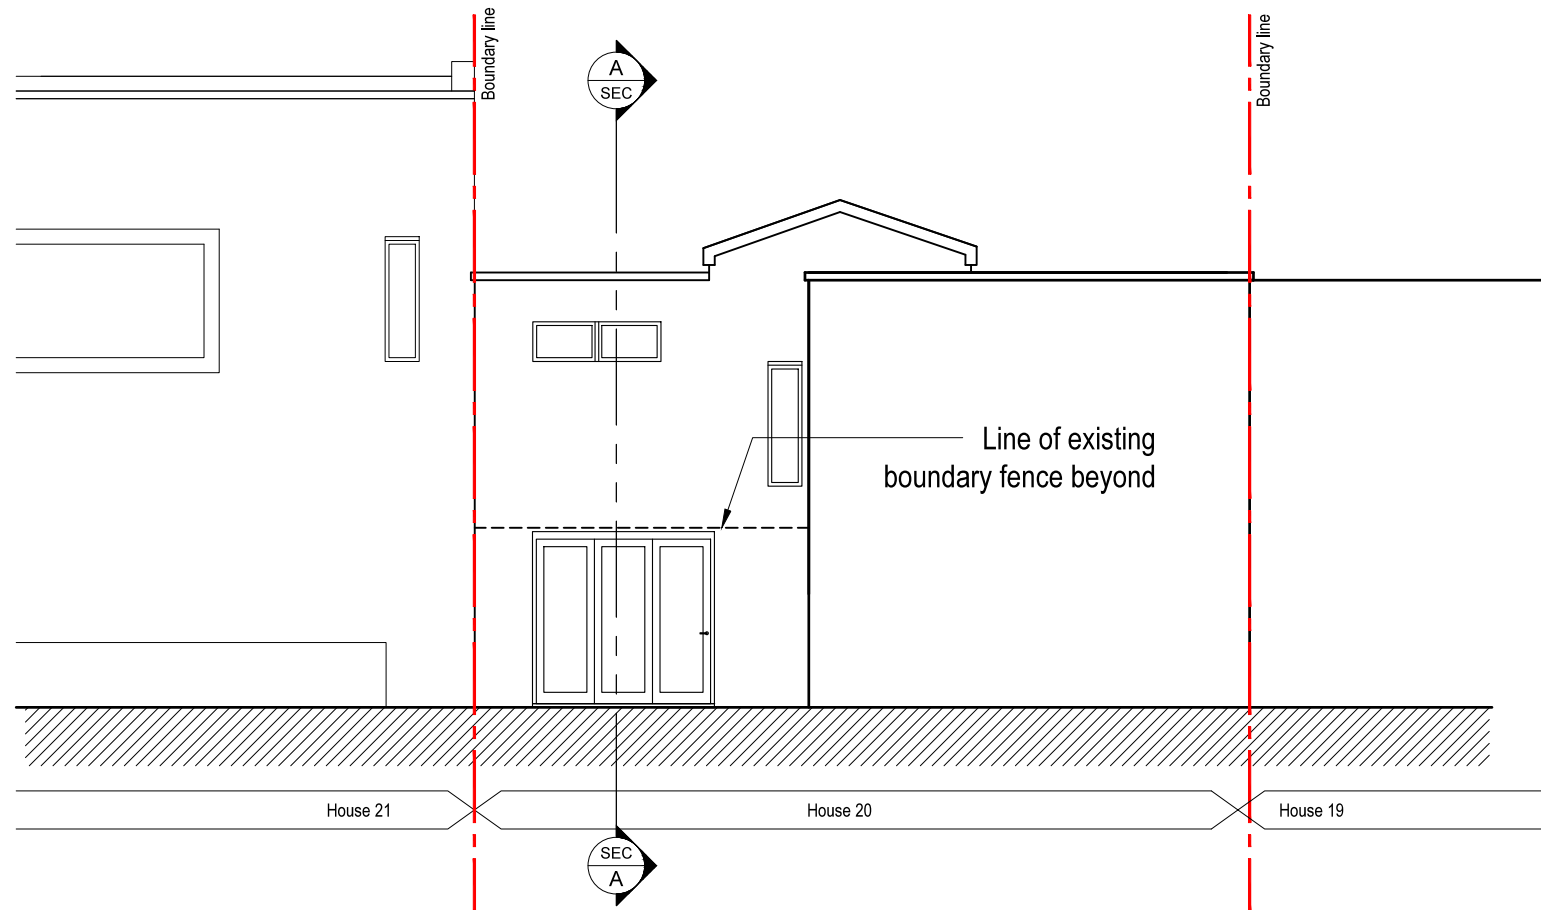
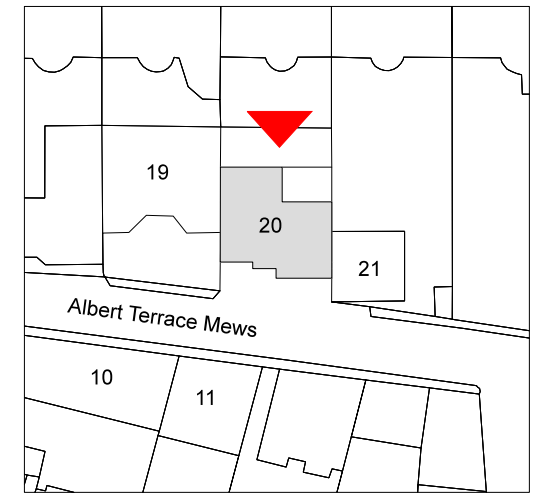



1. EXISTING SOUTH ELEVATION

 

2. EXISTING SOUTH ELEVATION BEYOND BOUNDARY WALL

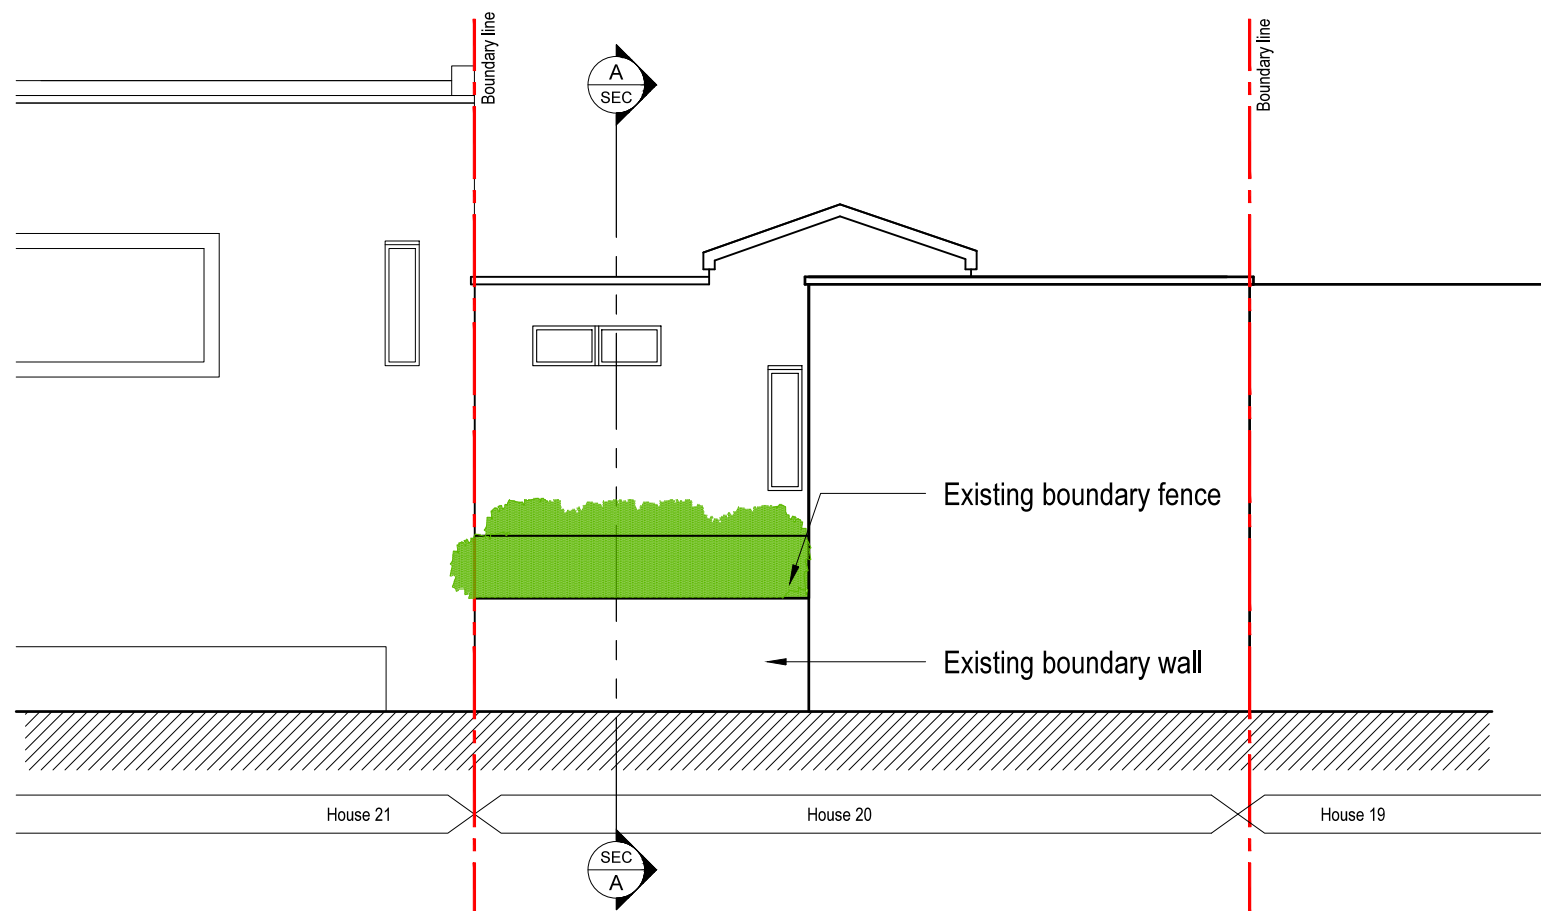

KEY PLAN  
nts

 

REV	Description	Date
A	ISSUED FOR PLANNING	12.01.2015

Scale 1:50

Size A3

Drawn by AH

Client	JONATHAN MORLEY
--------	-----------------

Project	20 ALBERT TERRACE MEWS, NW1
---------	--------------------------------

Title	SOUTH ELEVATIONS AS EXISTING
-------	---------------------------------

File name	1403-EL-002	Rev	A
-----------	-------------	-----	---

Status	PLANNING
--------	----------