

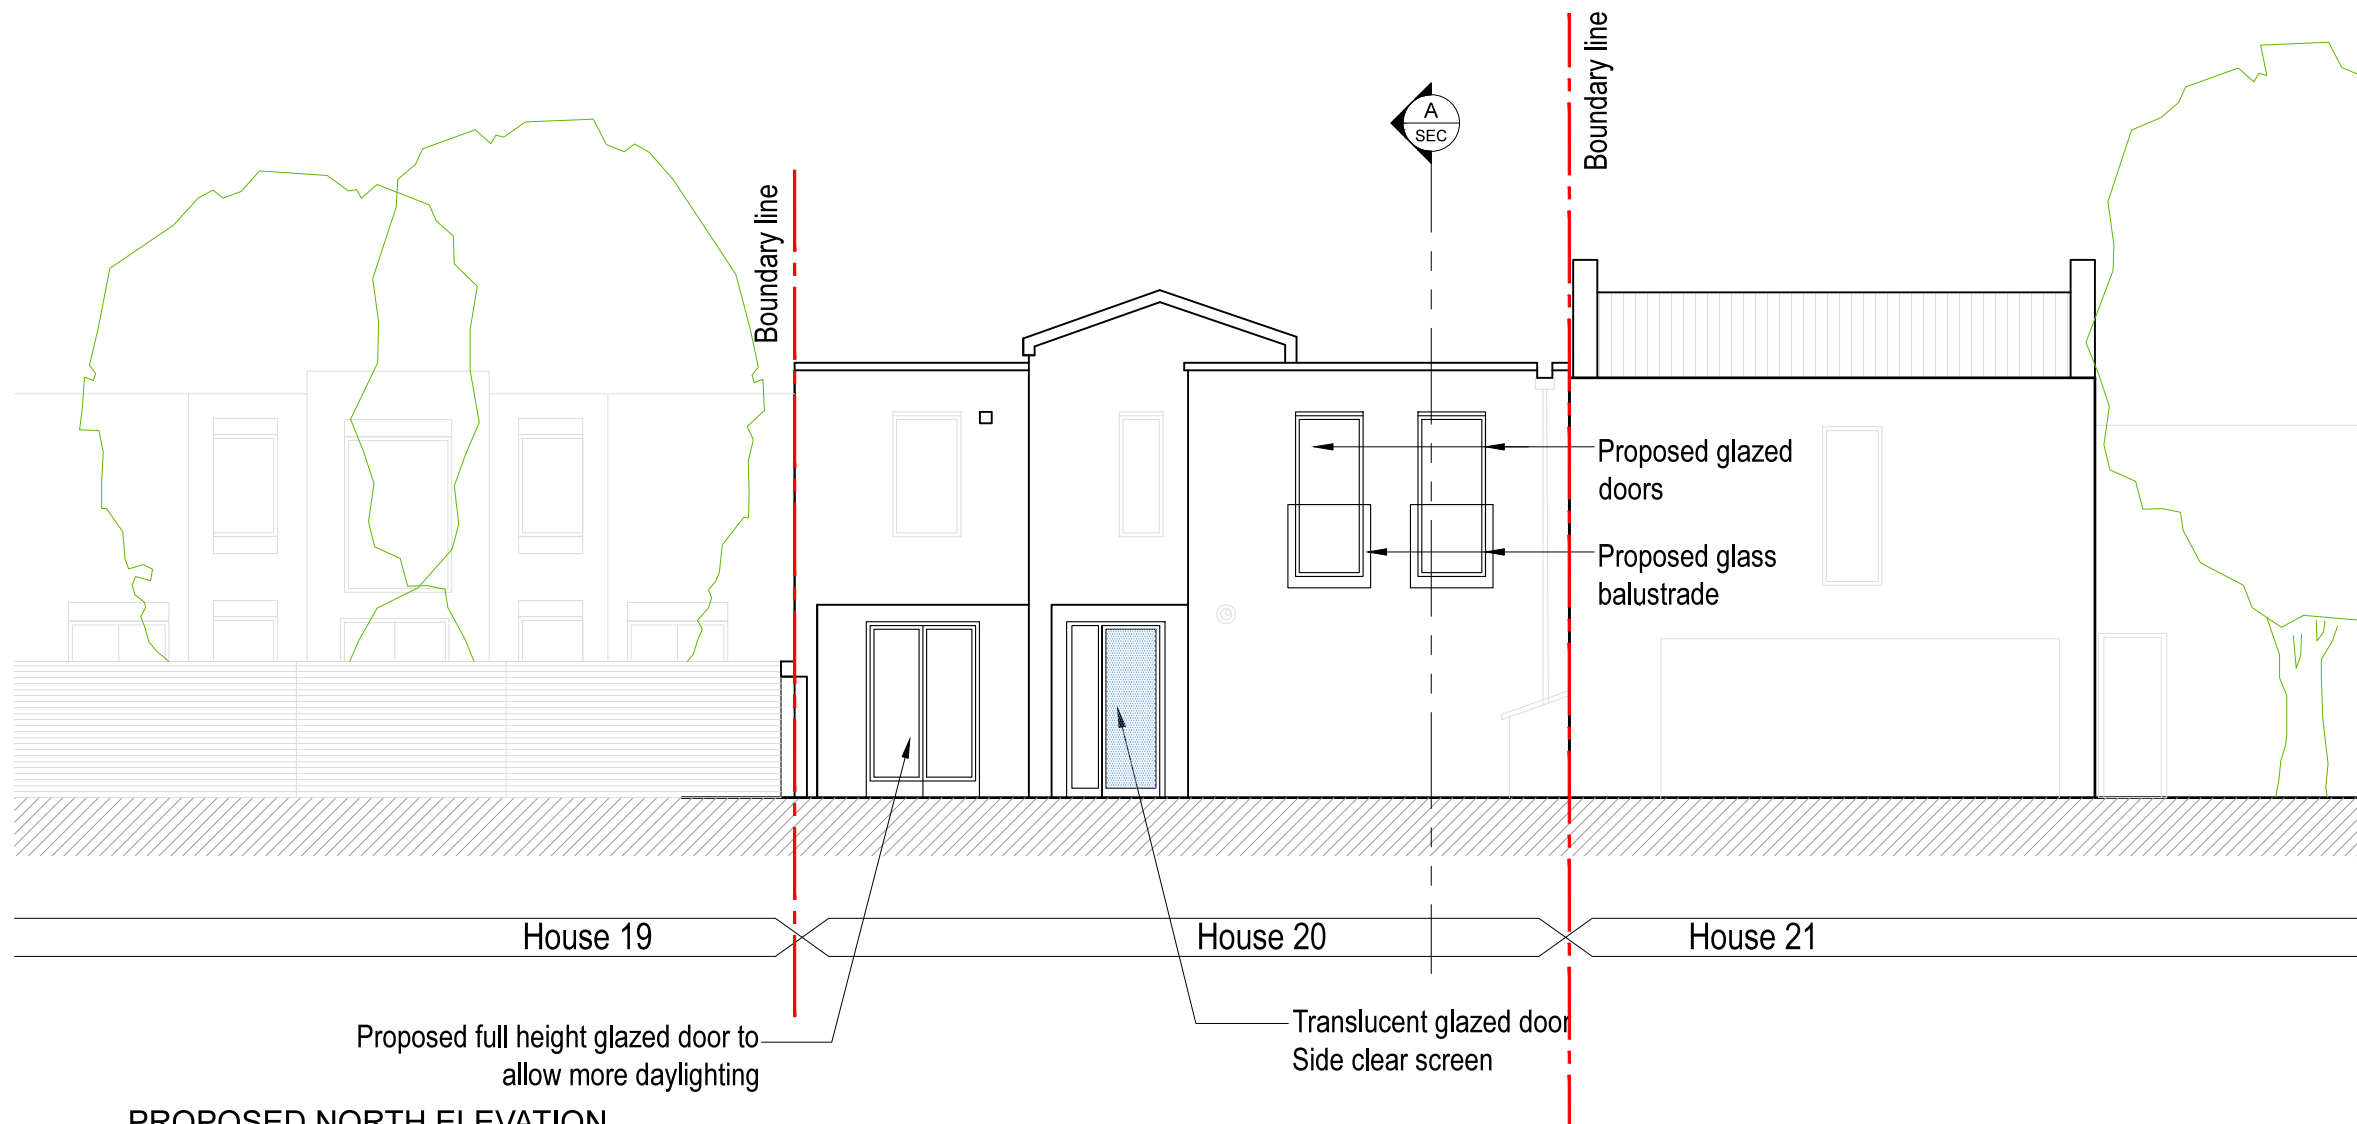


KEY PLAN
nts

 

PROPOSED NORTH ELEVATION

 

REV	Description	Date
A	ISSUED FOR PLANNING	12.01.2015

Scale 1:100
Size A3
Drawn by AH

Client	JONATHAN MORLEY	
Project	20 ALBERT TERRACE MEWS, NW1	
Title	NORTH ELEVATION AS PROPOSED	
File name	1403-EL-101	Rev A
Status	PLANNING	