

NOTES

1. ALL DIMENSIONS AND SPECIFICATIONS ARE TO FACE UNLESS OTHERWISE STATED.

2. ALL WORKS TO BE IN ACCORDANCE WITH LOCAL AUTHORITY REGULATIONS AND REQUIREMENTS.

3. ALL DIMENSIONS TO BE CHECKED ON SITE BY GENERAL CONTRACTOR AND ANY DISCREPANCIES REPORTED TO ARCHITECT IMMEDIATELY.

4. ALL WORKS TO BE COMPLETED WITHIN THE AGREED PROGRAMME OF WORK.

5. ALL MATERIALS TO BE APPROVED BY ARCHITECT AND LOCAL AUTHORITY PRIOR TO COMMENCEMENT OF WORK.

6. ALL WORKS TO BE COMPLETED WITHIN THE AGREED PROGRAMME OF WORK.


LEGEND

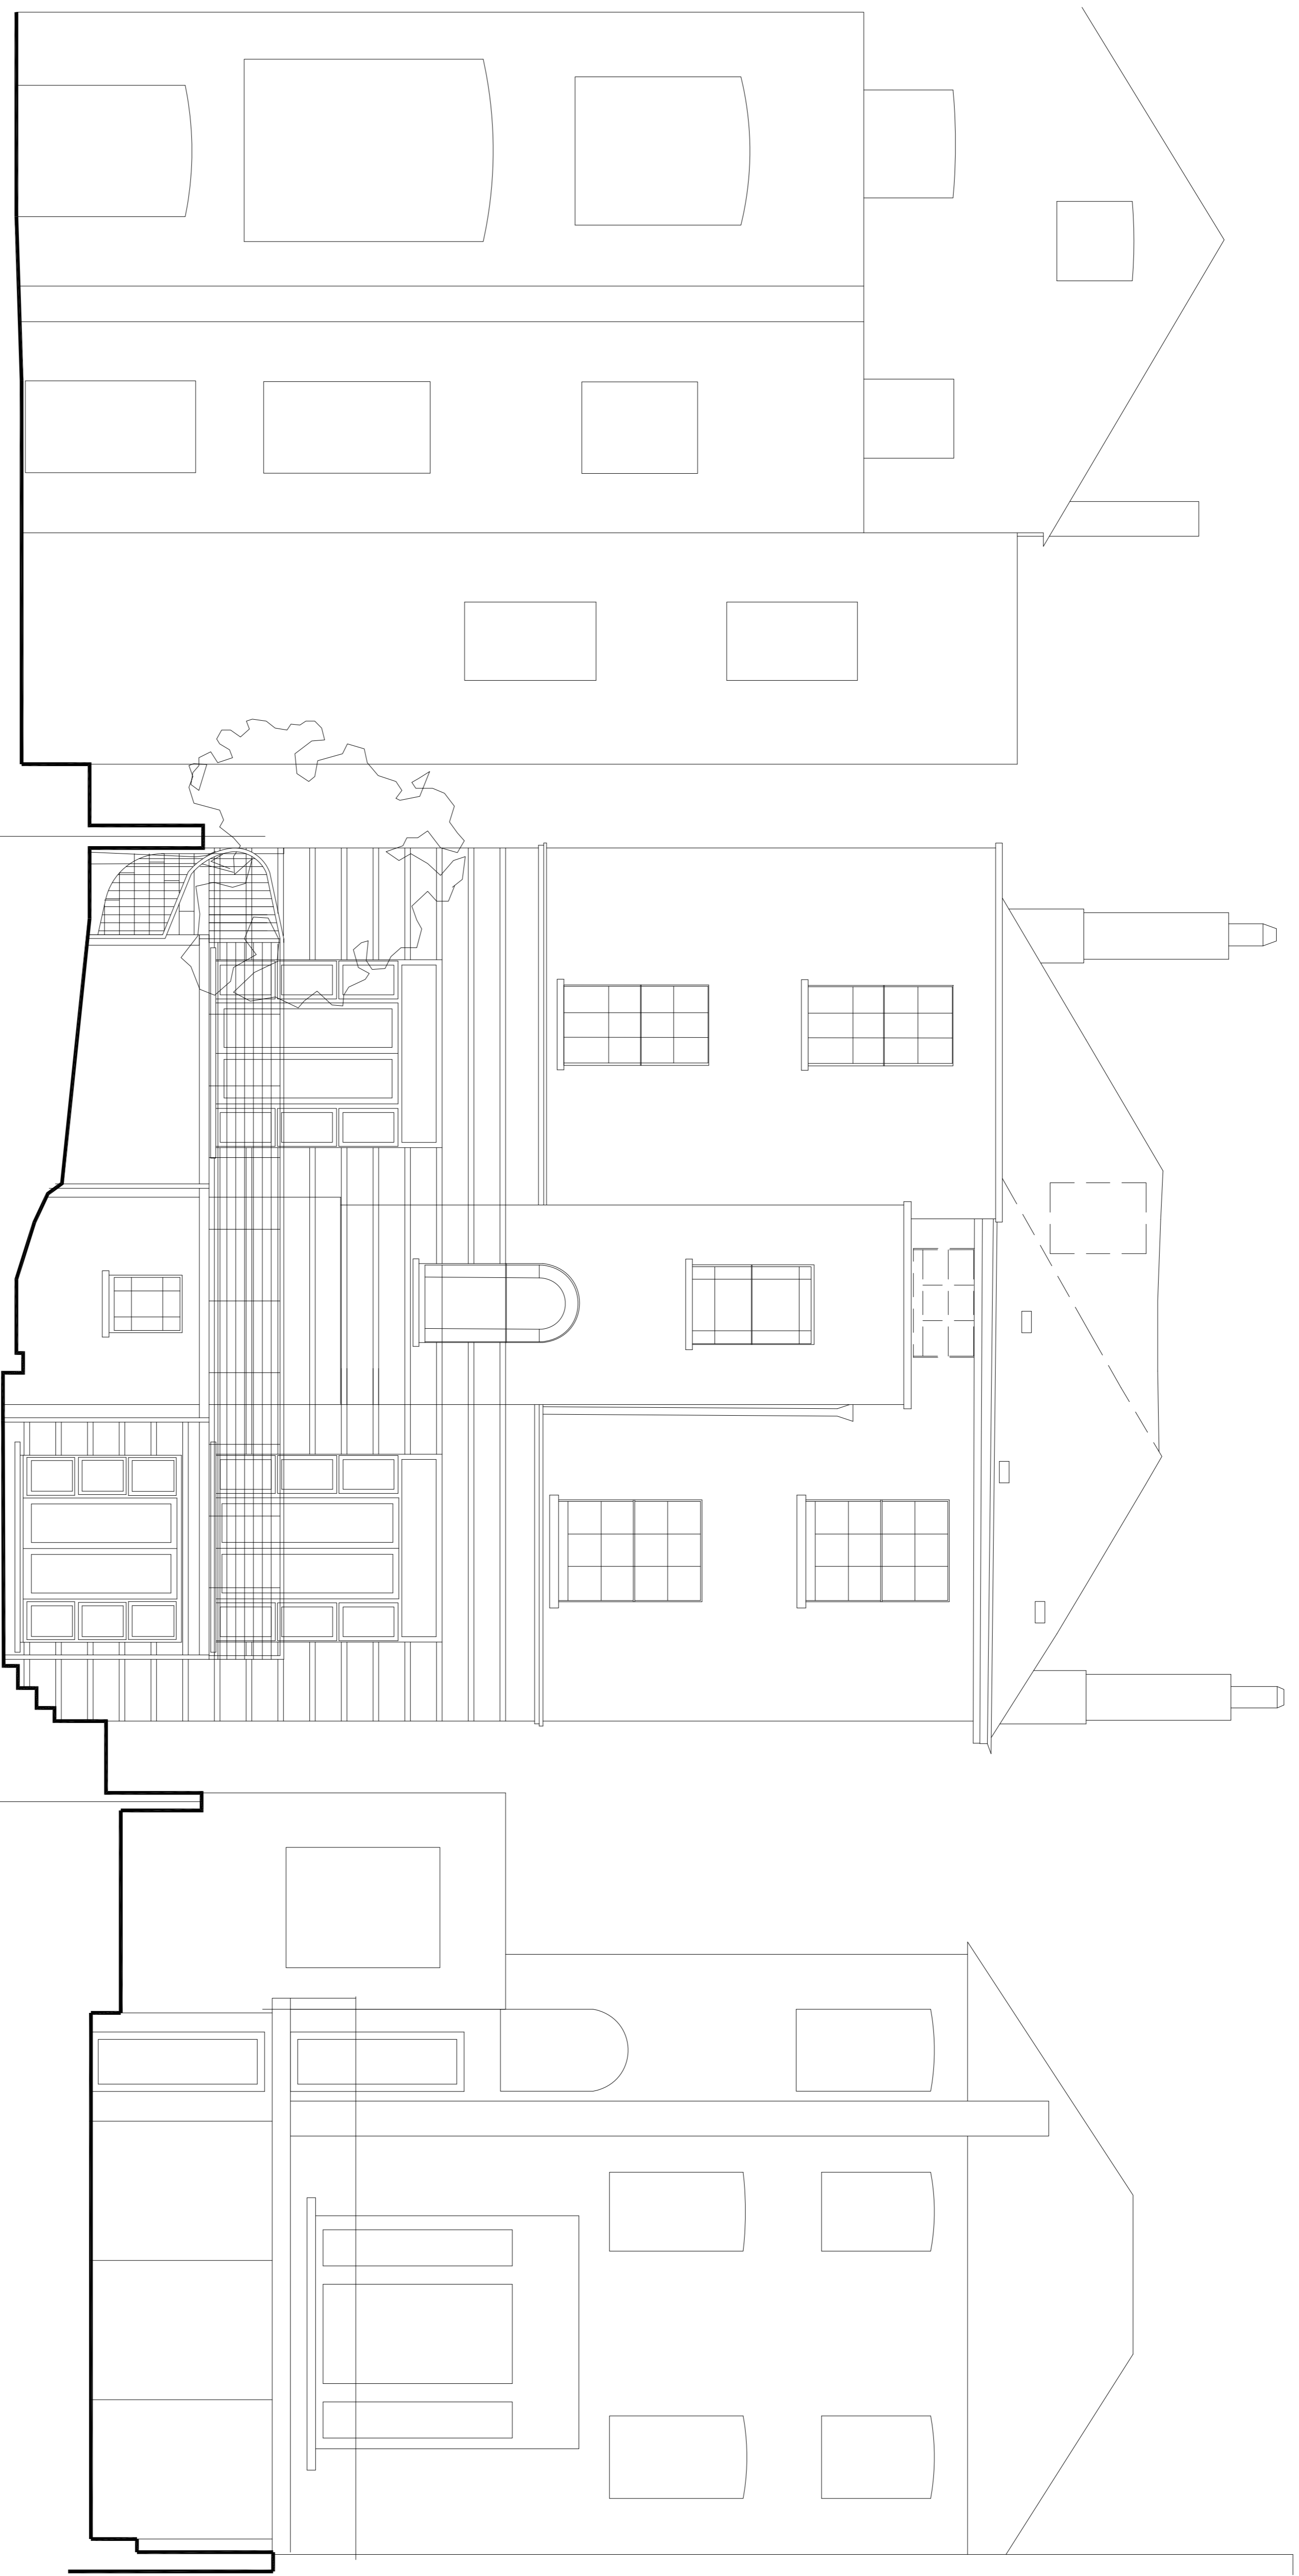

58 REGENT'S PARK ROAD

PLANNING APPLICATION

NO.	DESCRIPTION	DATE	BY

58 REGENT'S PARK ROAD
LONDON NW1

**EXISTING
REAR ELEVATION**

SCALE	DATE	DRAWN BY
1:50@A1	05.02.15	FC
1:100@A3		
DRAWING NUMBER		REVISION
A.101.EX		

GAD DESIGN

16 Bury Street
E1 1JL London
Tel: 020 7753 8800
Email: info@gad-design.com
Web: www.gad-design.com
Reg: 44 (0) 57020754

01 EXISTING REAR ELEVATION
scale 1:50@A1 - 1:100@A3