


Proposed Site Plan (1:100)



Existing Block Plan (1:500)

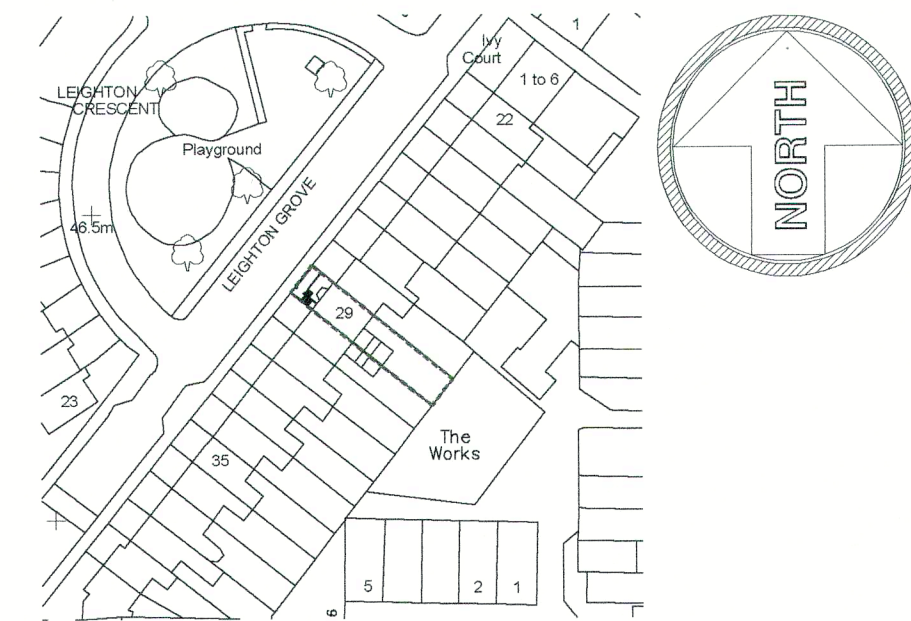

Existing Location Plan (1:1250)



MICHAEL MILLER ASSOCIATES

CHARTERED ARCHITECTS & CONSULTANT DESIGNERS

370 CRANBROOK ROAD
GANTS HILL ILFORD ESSEX IG2 6HY
Tel: 01796 472635 Mob: 07974 576222
Email: millerassoc@aol.com


29 Leighton Grove
London NW5

Site Plans And Block Plans

SCALE : 1:250/500/100
DATE : Jan 2015
DRAWN BY :

PROJECT NO. : 1782
DRAWING NO. : 100
REVISION :

THIS DRAWING IS COPYRIGHT
NO DIMENSIONS SHOULD BE SCALED FROM THIS DRAWING
ALL STATED DIMENSIONS SHOULD BE VERIFIED ON SITE BEFORE COMENCING WORK OR PREPARING SHOP DRAWINGS

 

NOTE: THIS IS AN A2 DRAWING