



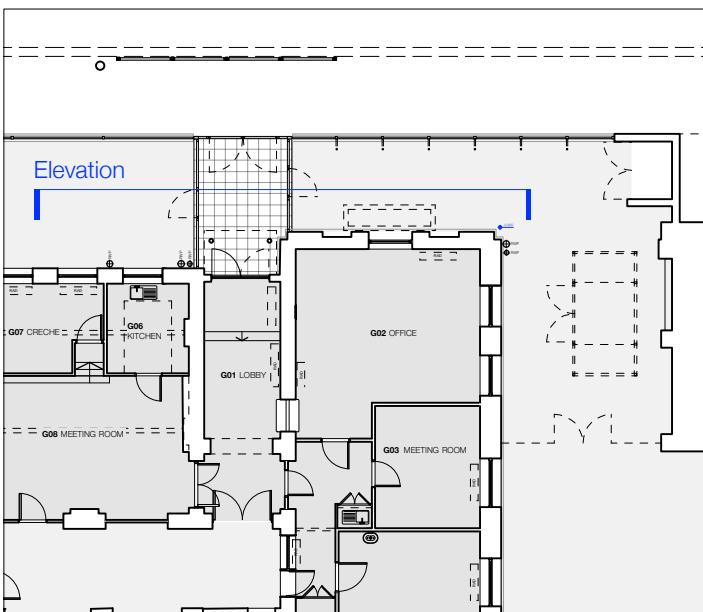

Rhyl Primary School
 Job
 For Planning Approval
 status

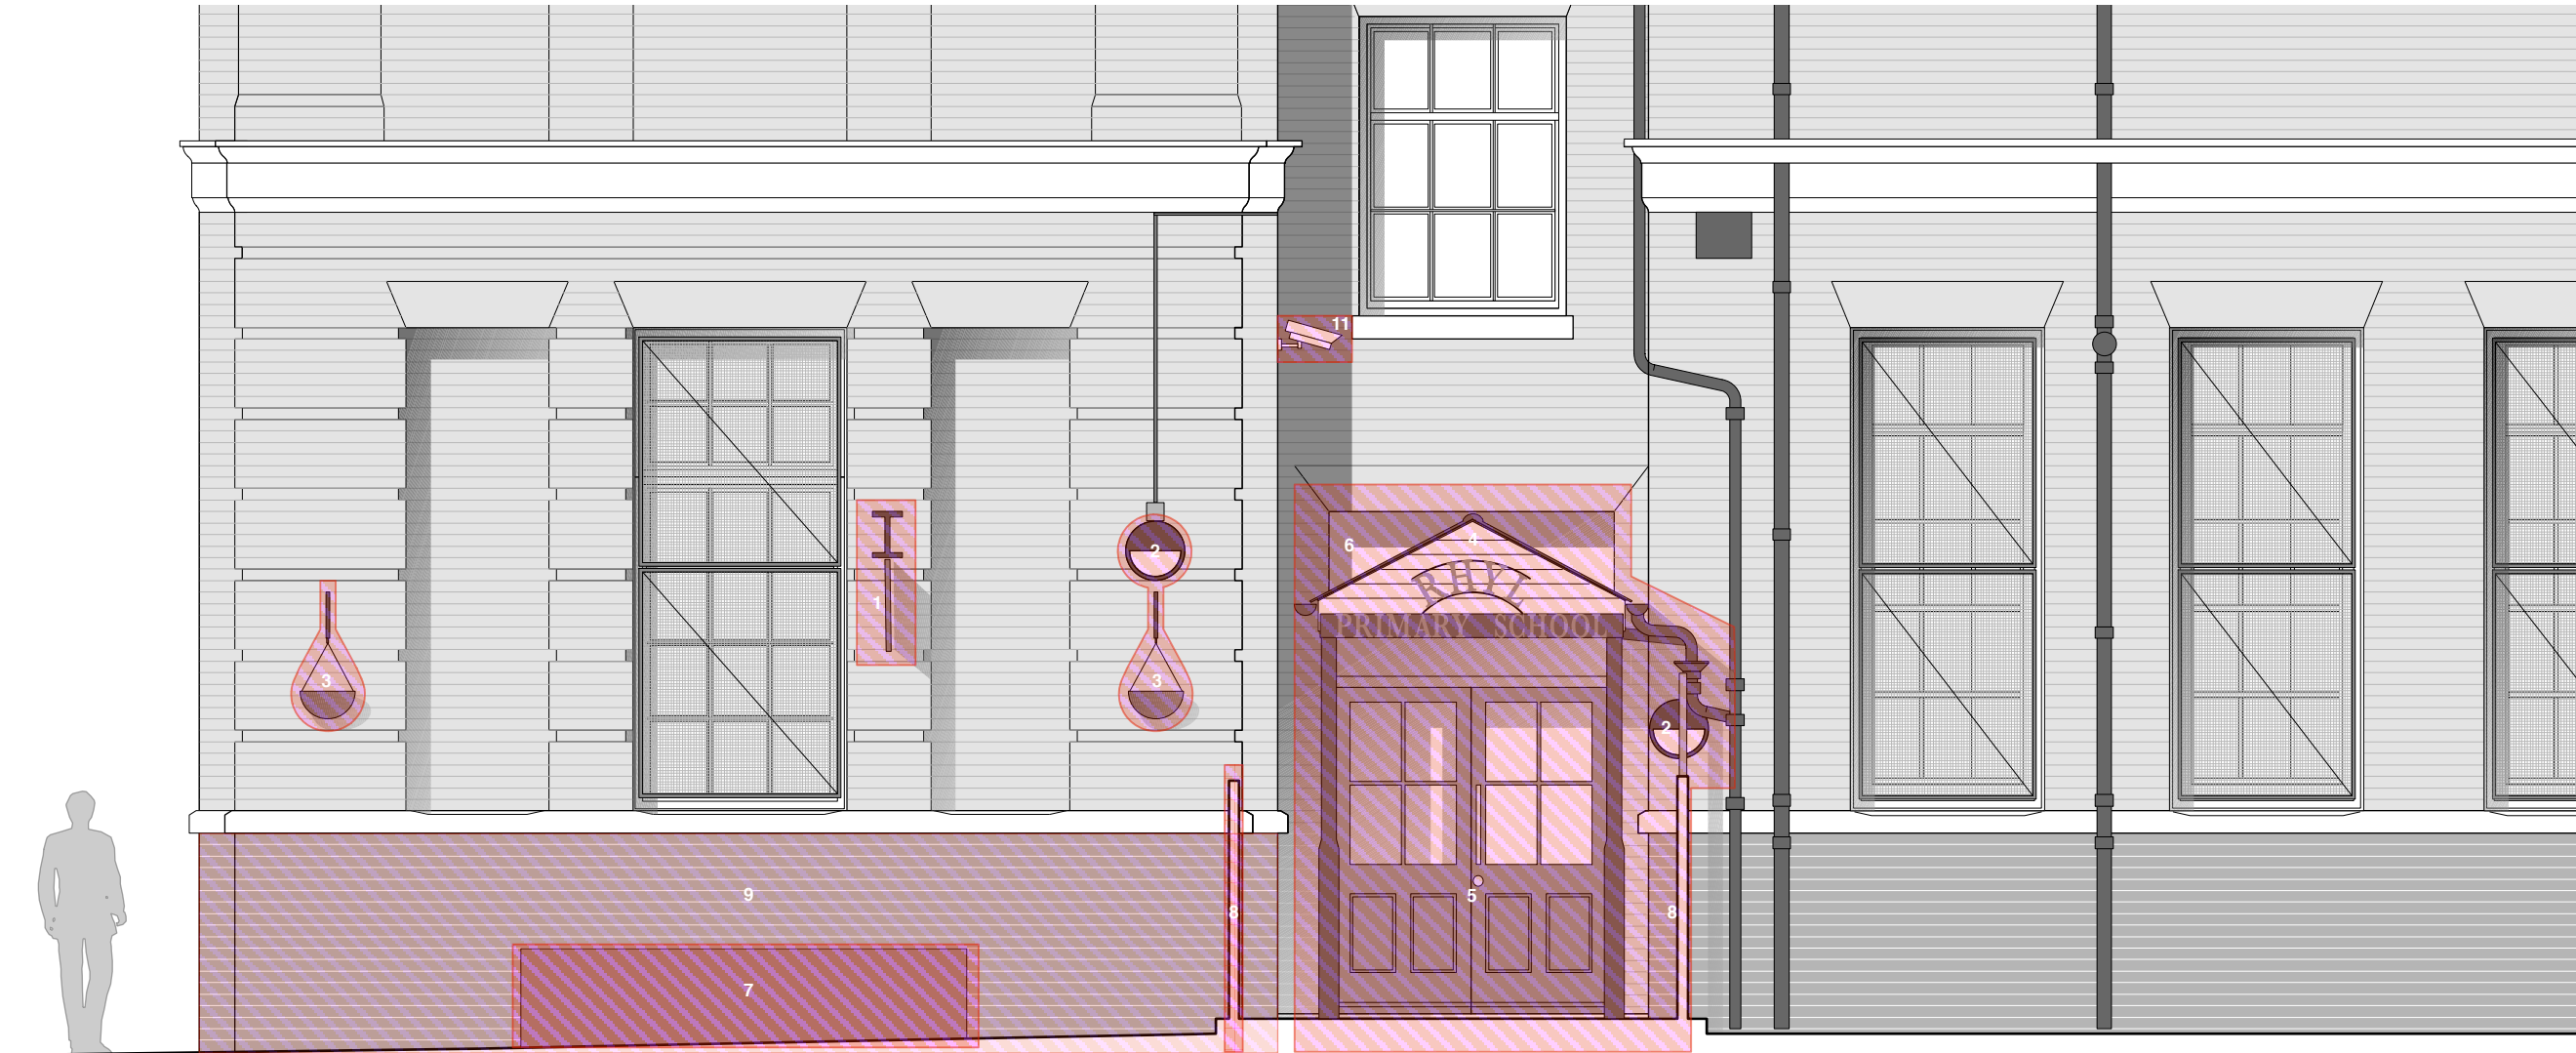

- REMOVE THE FOLLOWING -
- 1 School sign
 - 2 External light + cabling
 - 3 Hanging baskets
 - 4 Pitched roof entrance canopy and all associated structural supports, rainwater goods
 - 5 Existing doors
 - 6 Timber overpanel
 - 7 Planter
 - 8 Fence
 - 9 Green paint to brickwork
- REPOSITION -
- 10 CCTV camera

All dimensions to be checked on site

notes

- 06.02.15 planning issue
 rev

North Elevation
 Demolitions

title

1403_P_1301
 drawing number

