



EXISTING & PROPOSED  
GROUND FLOOR PLAN  
Scale 1:50

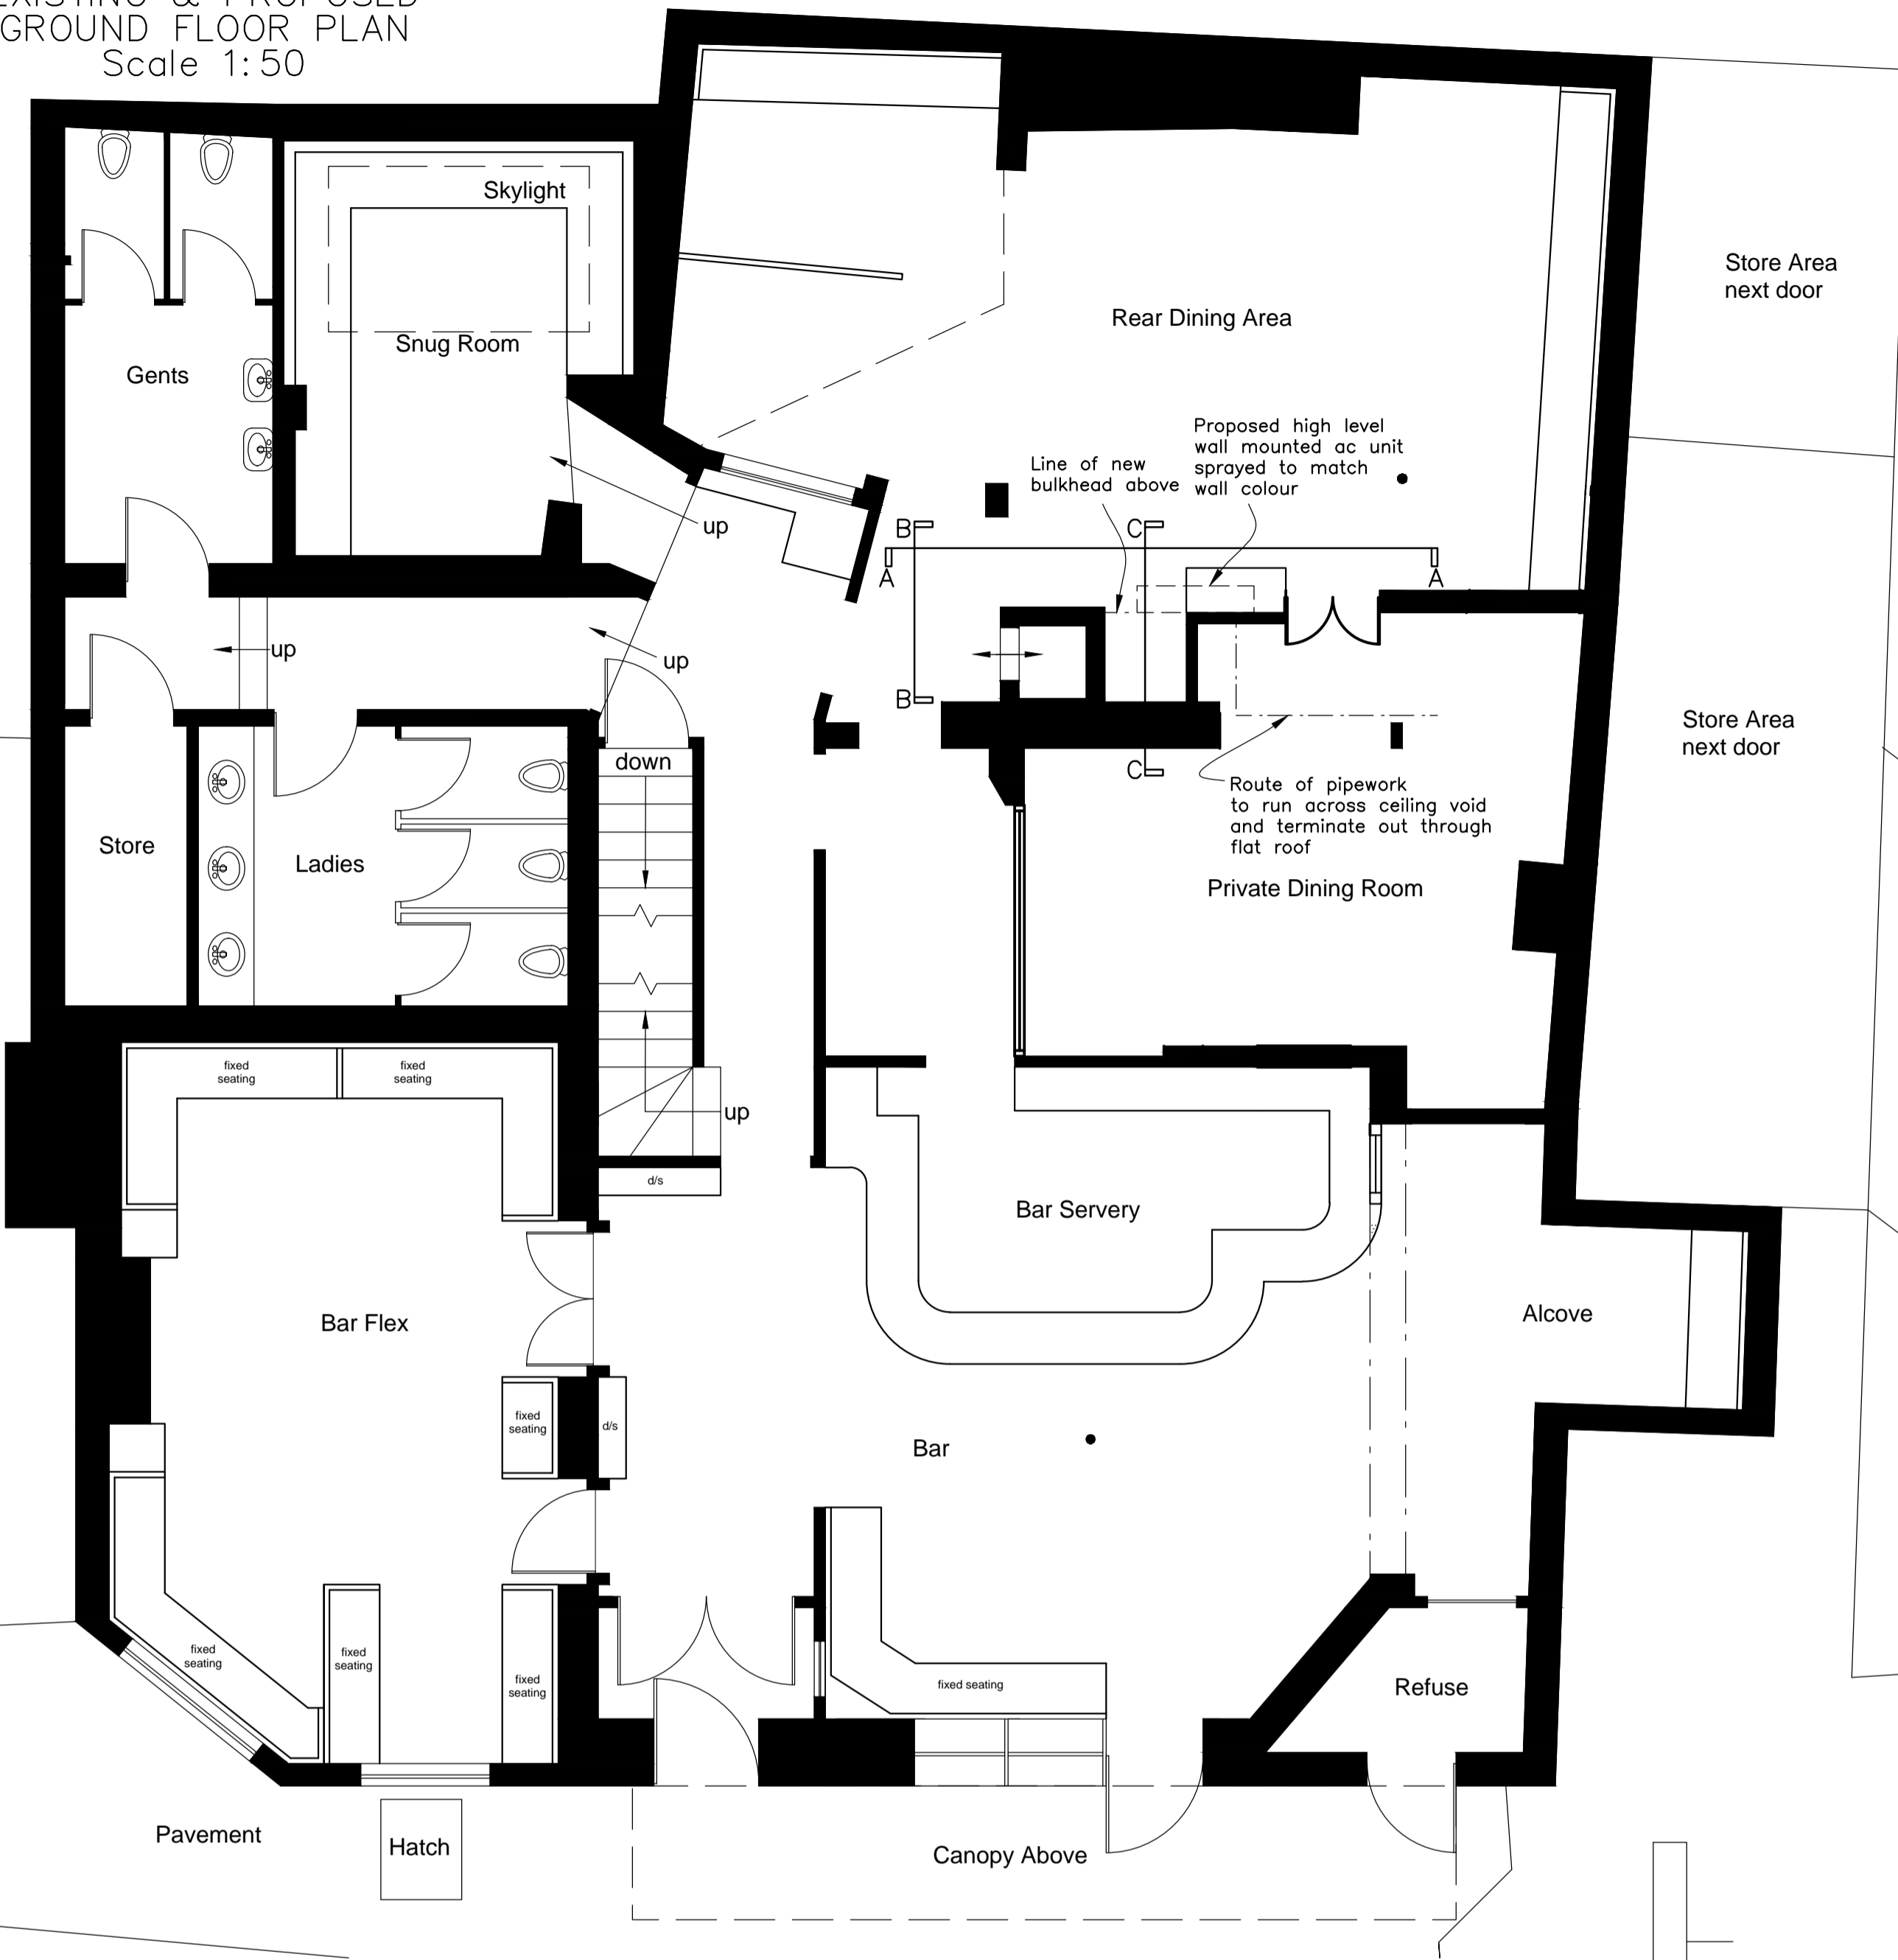

EXISTING & PROPOSED  
FIRST FLOOR PLAN  
Scale 1:50

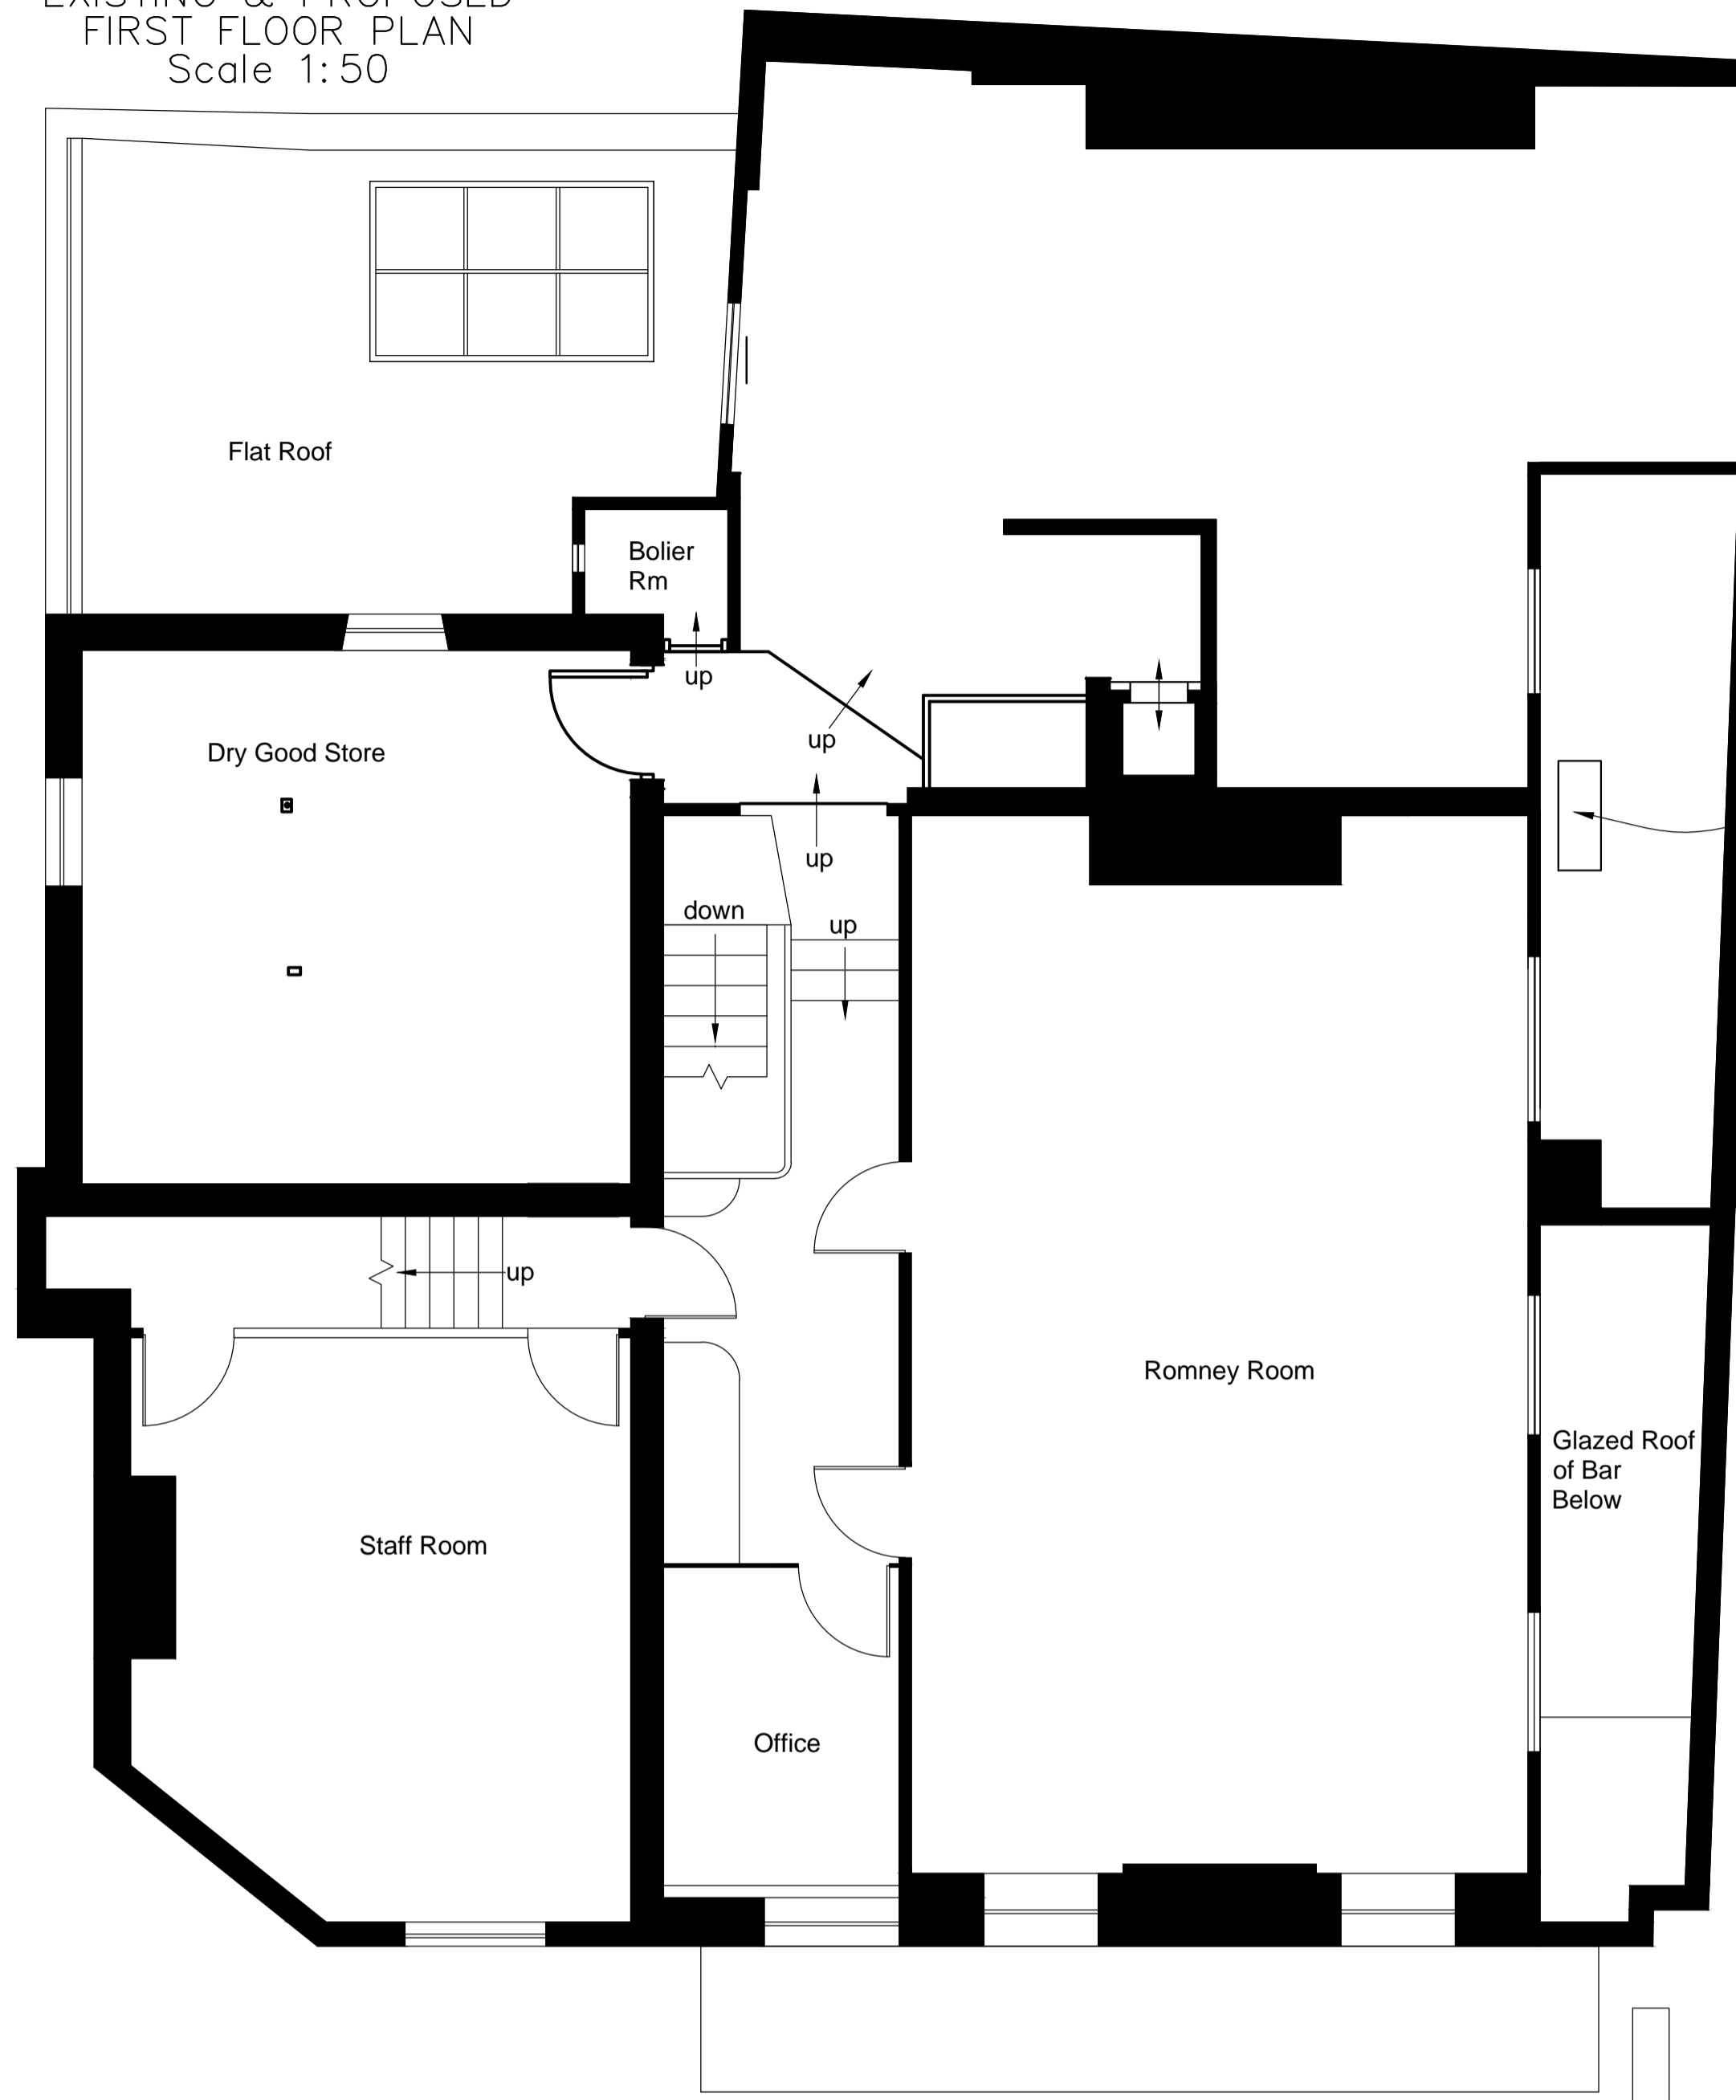

Contractors are to check all levels and dimensions before work is put in hand, and any discrepancies are to be referred to the architects

REV	DATE	DESCRIPTION	DWN	CHKD
A	02.02.15	Amendments following mtg on site with planner/listed bldg officer		SG




Indicative outline of existing trees

Proposed external condenser unit located on flat roof

East Elevation

23 Holly Mount

21 Holly Mount Garden

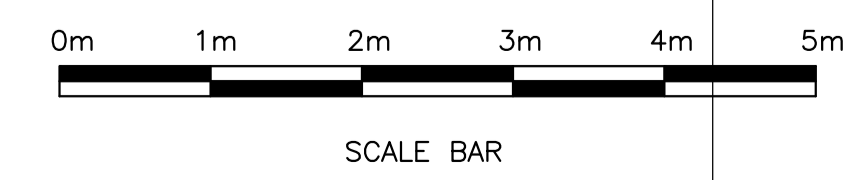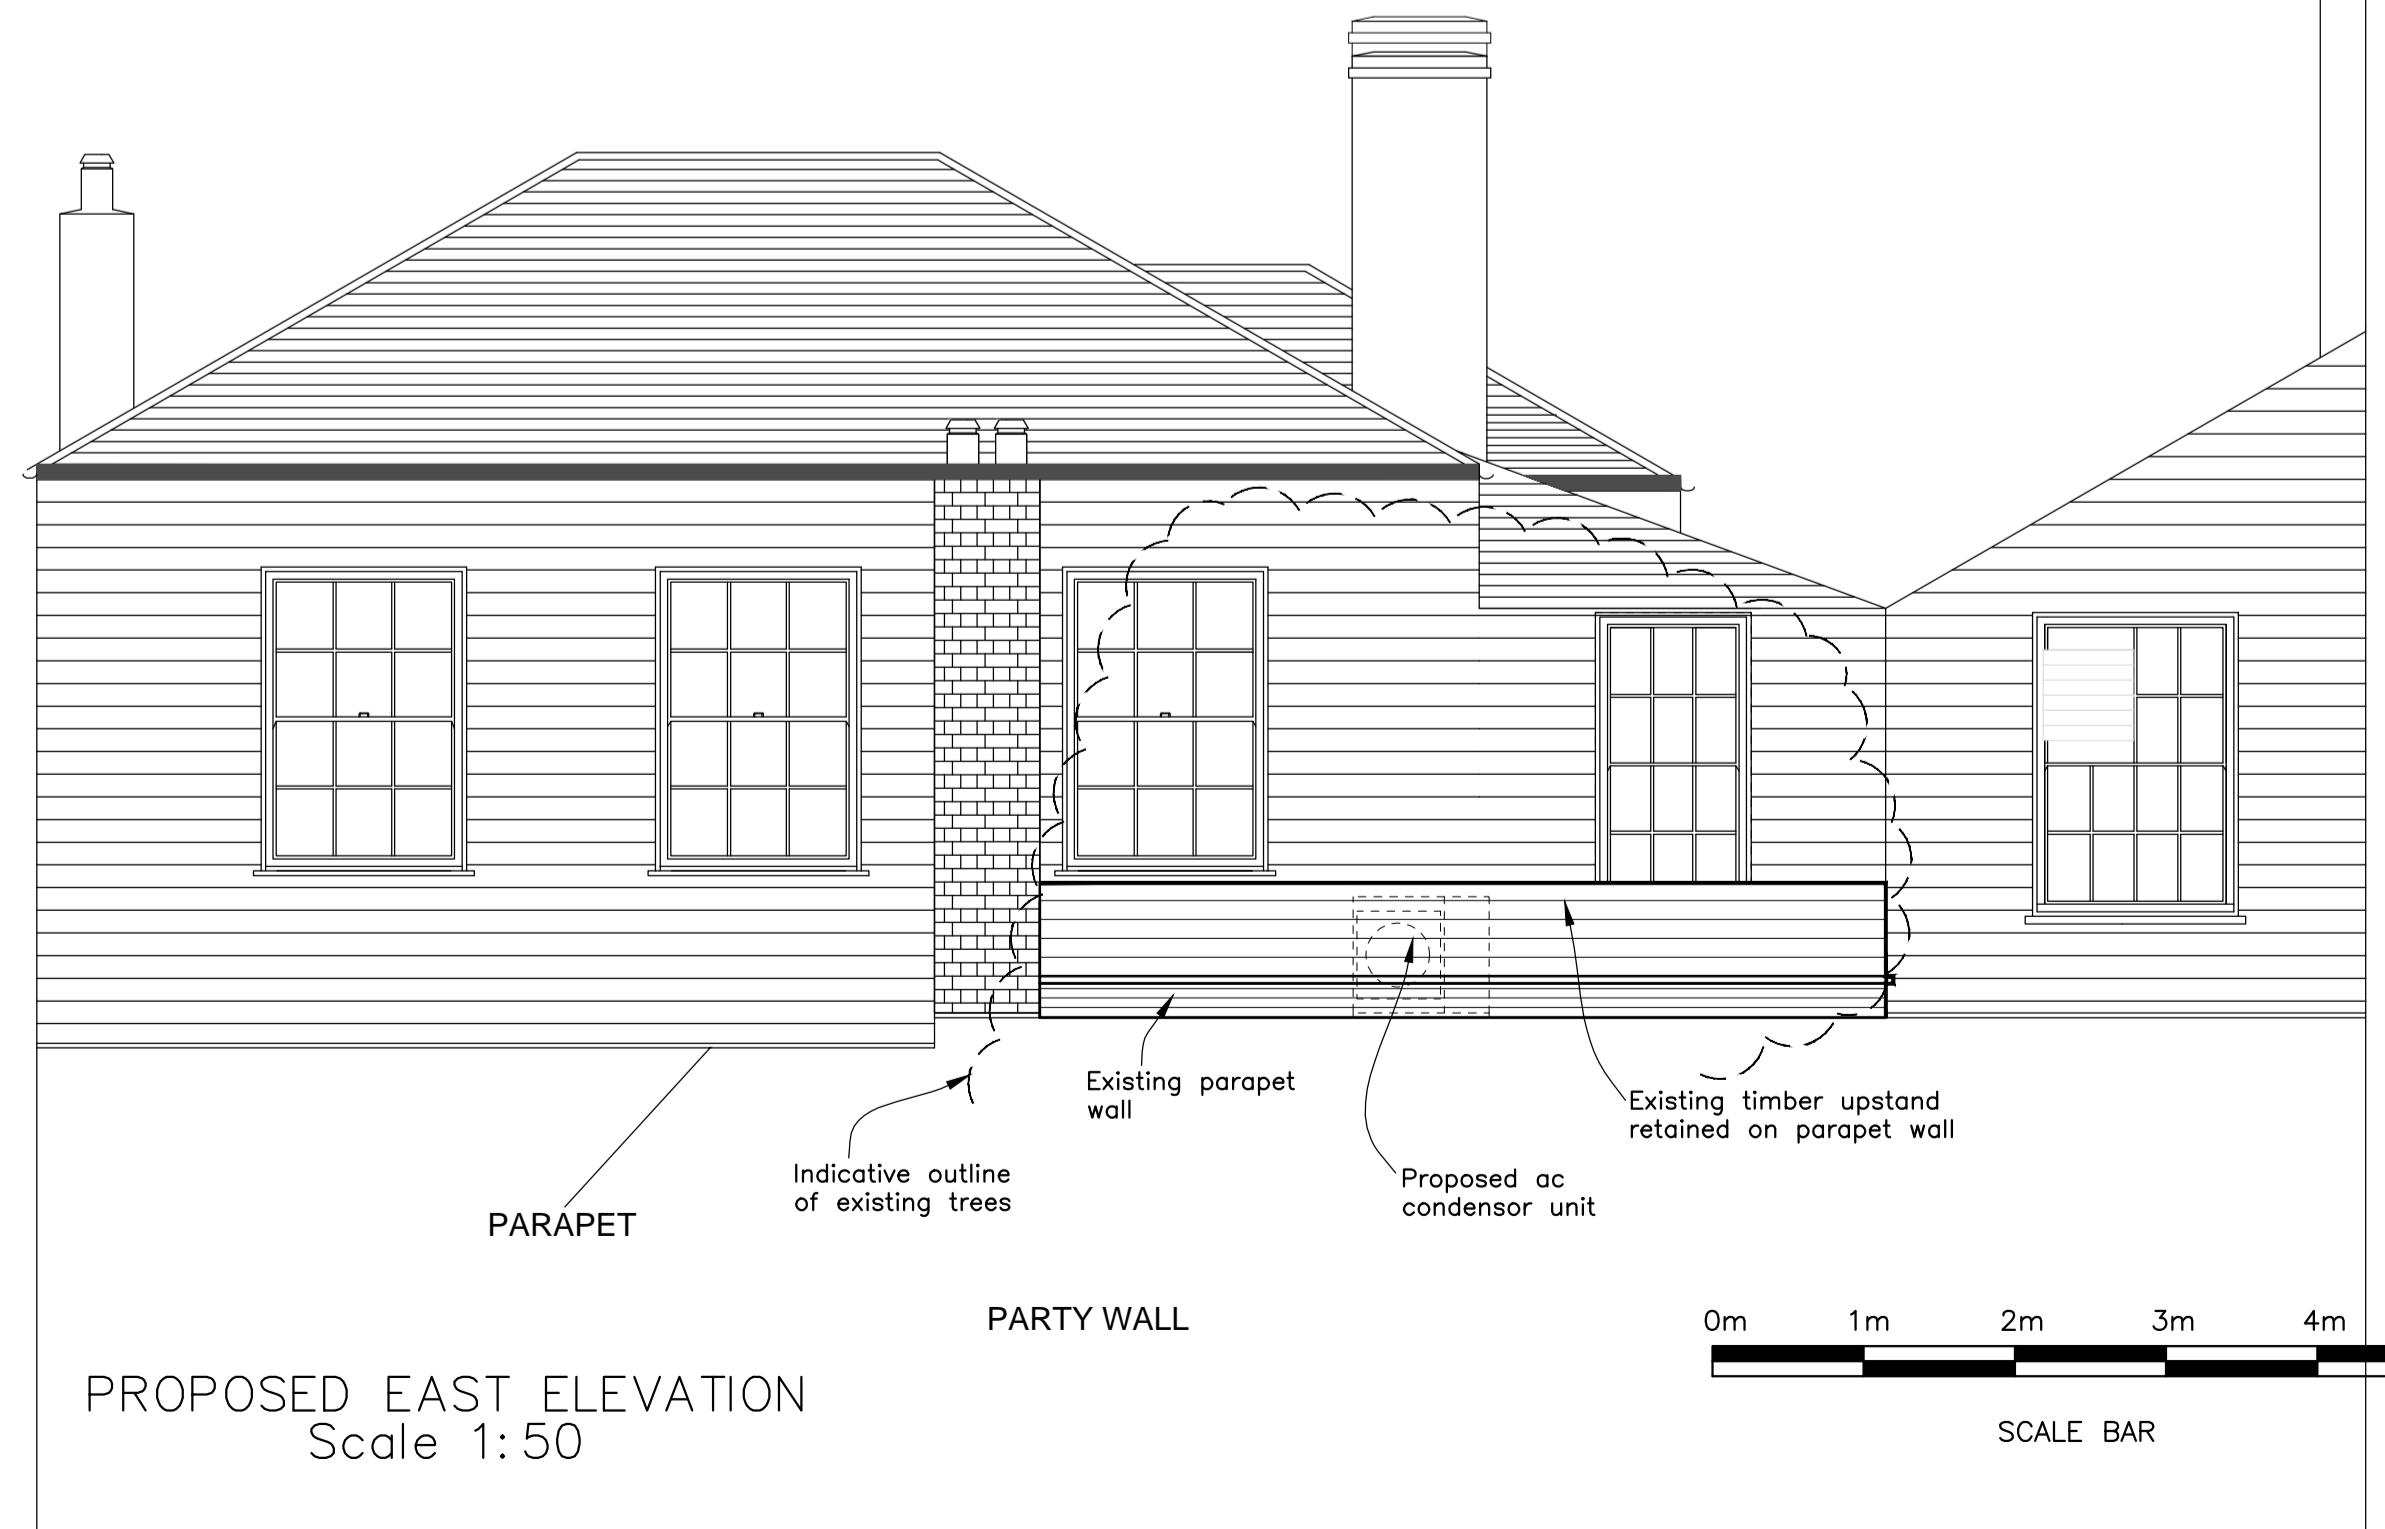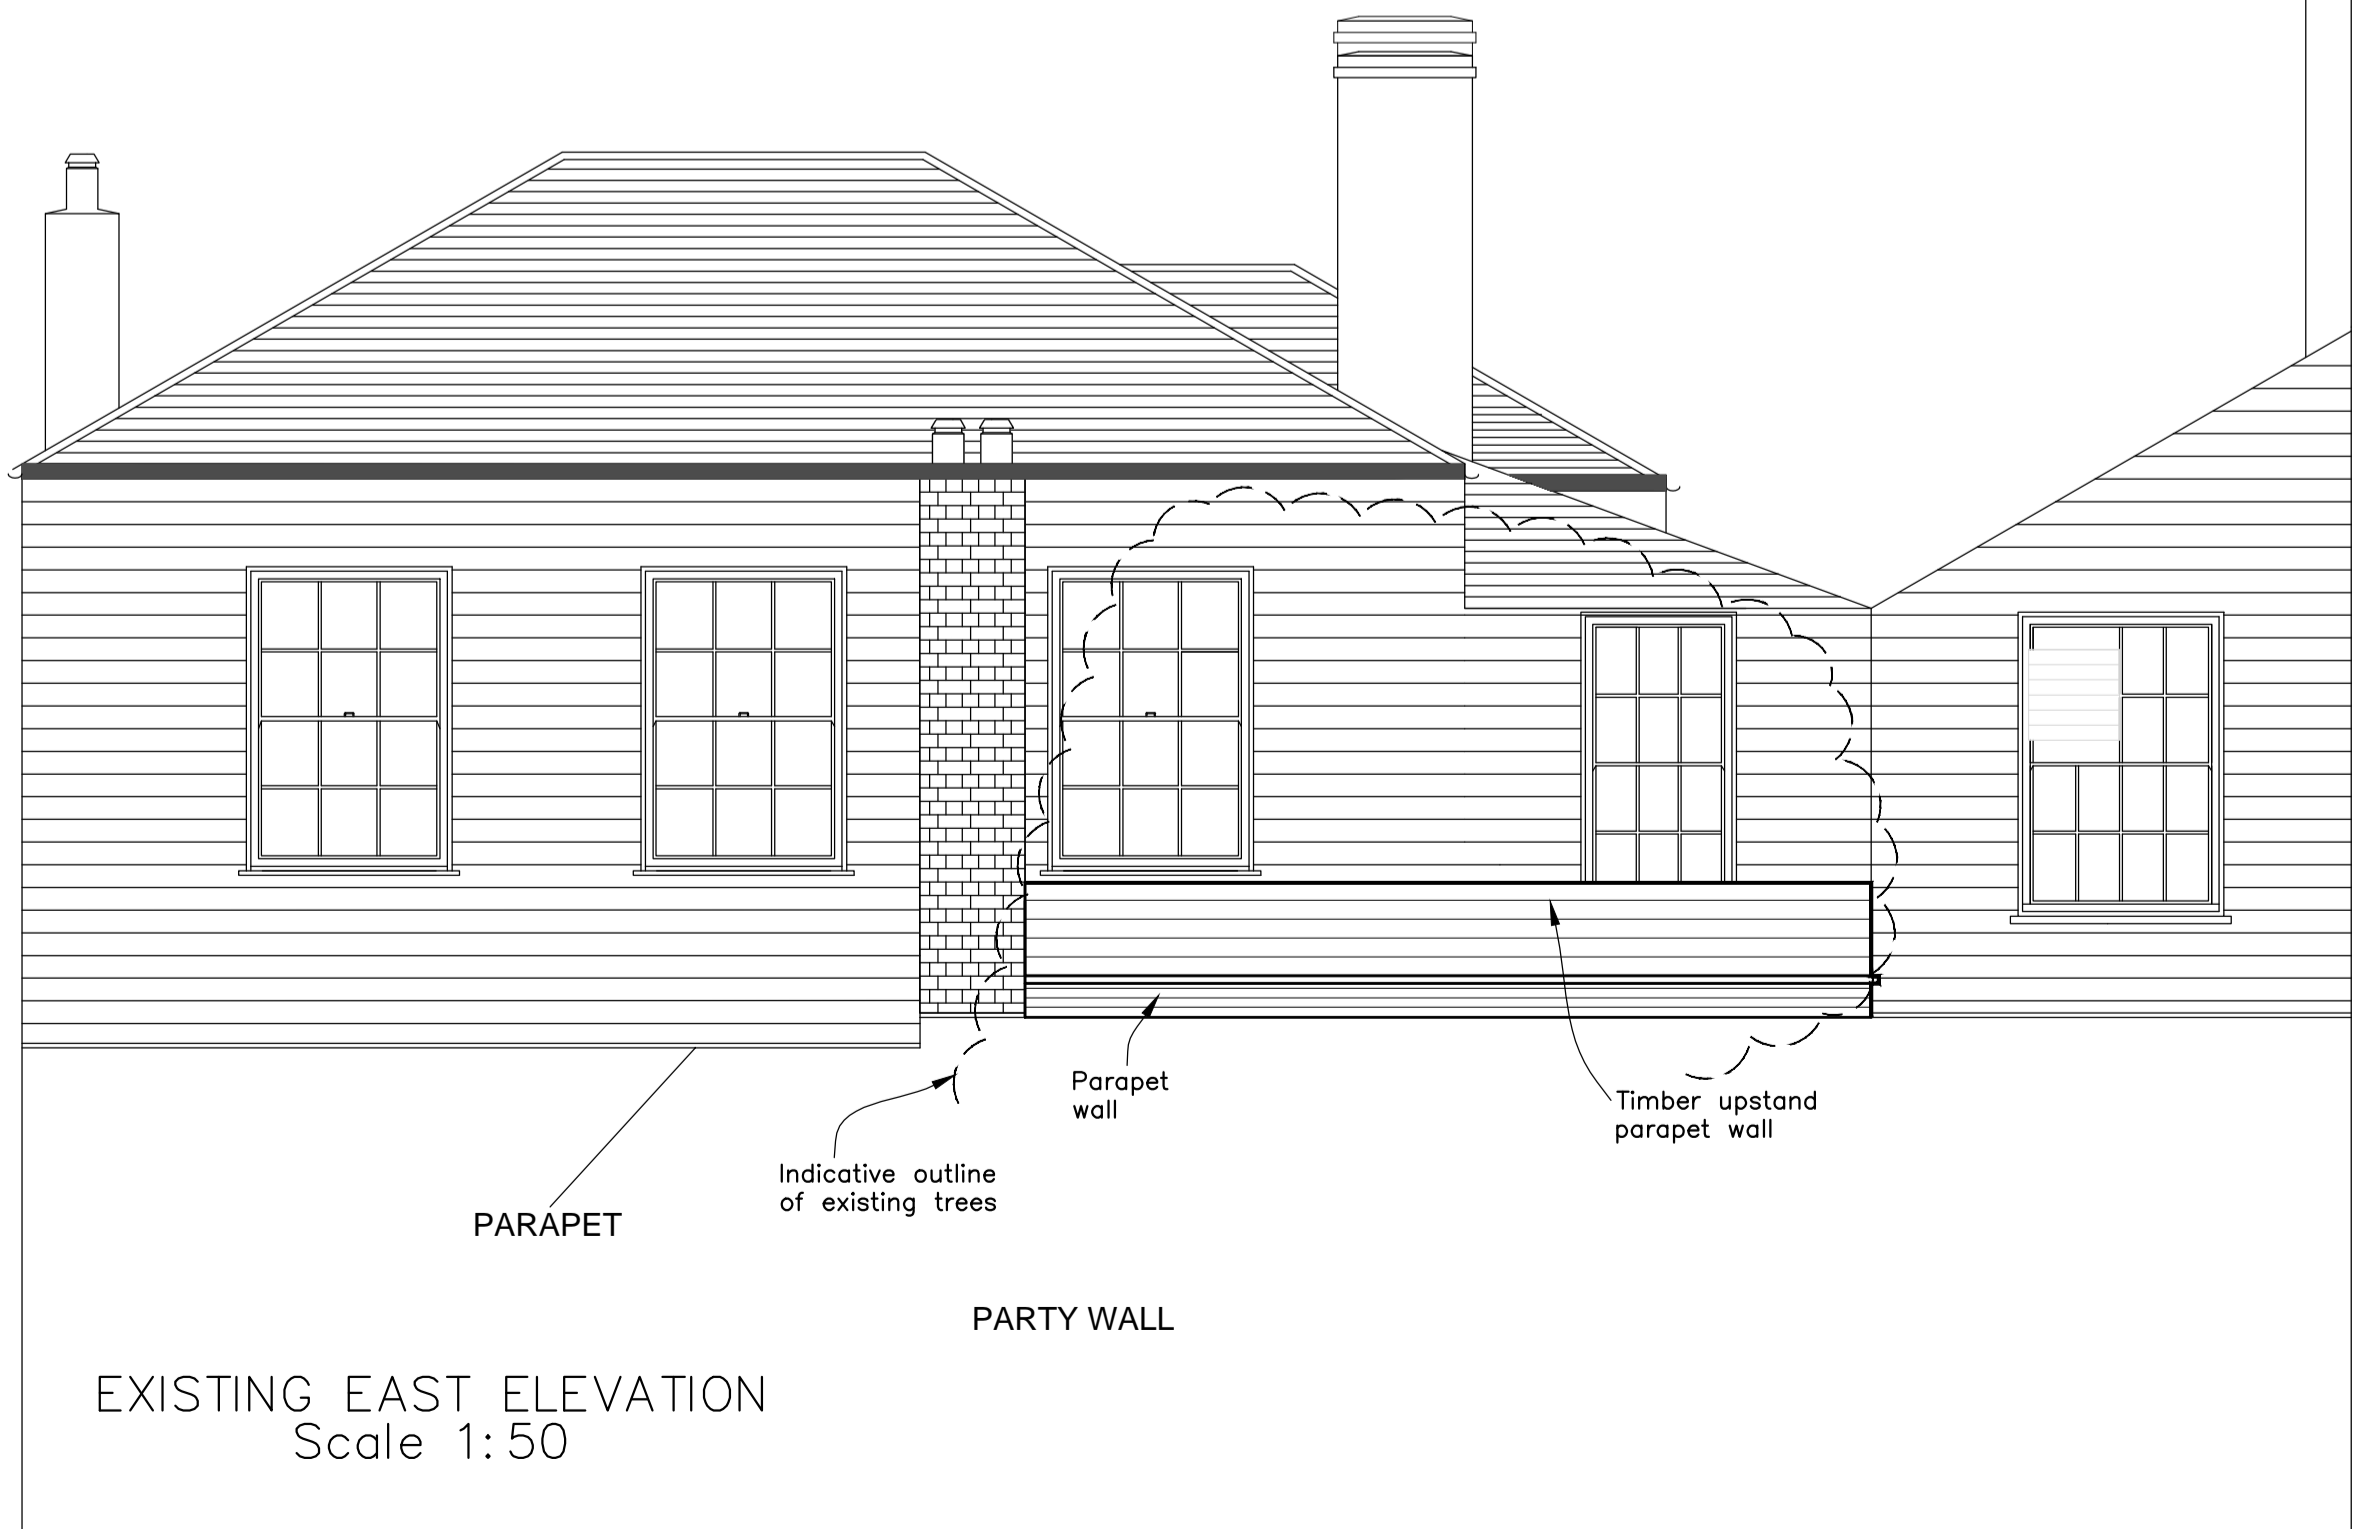

**LAP**

Architects + Interior Designers Limited  
123 NEW LONDON ROAD, CHELMSFORD, ESSEX. CM2 0QT  
TEL: +44 (0) 1245 269755 FAX: +44 (0) 1245 250310  
E-MAIL: admin@lap-architects.co.uk  
www.lap-architects.com

project  
**The Holly Bush (PH)**  
22 Holly Mount  
London, NW3 6SG

client  
**Fuller Smith & Turner Plc**

drawing title  
**Existing & Proposed Plans & Elevations**

drawing number <b>7780/20</b>	revision A
scale 1:50@ A1	checked
drawn SG	date June 2014

This drawing is the property of LAP Architects + Interior Designers Ltd. and must not be copied or reproduced in any way in whole or in part without the express permission of LAP Architects + Interior Designers Ltd.