



South Elevation - Hampstead High Street

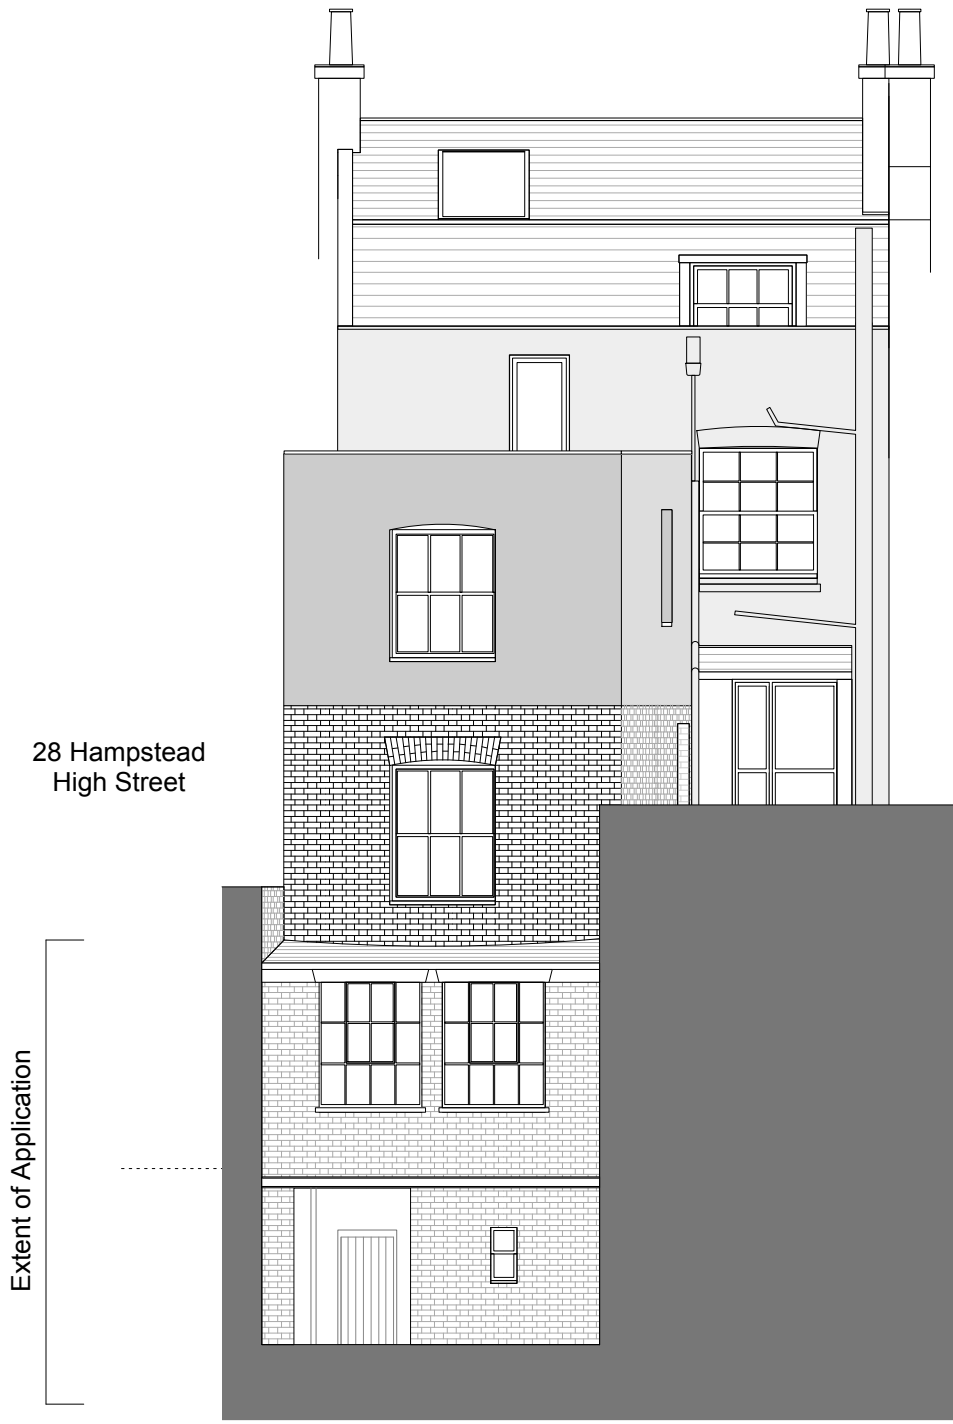

North Elevation - Rear

 

Specific notes:

General notes: 1. Do not scale drawings. Dimensions govern. 2. All dimensions are in millimeters unless noted otherwise. 3. All dimensions shall be verified on site before proceeding with the work. 4. HHbR Ltd shall be notified in writing of any discrepancies.

Rev	Date	Issue Details

Title		<b>HENLEY HALEBROWN RORRISON</b> architects		
Elevations Existing		21 Perseverance Works 38 Kingsland Road London E2 8DD Tel: 020 7033 9700 E-mail: studio@HHbR.co.uk		
Client		Date	Originator	Scale@A3
Grainway Limited		28.01.15	JK	1:100
Project		Status	Dwg. no.	Rev.
29 Hampstead High Street		P Planning	0818_P_007	-