
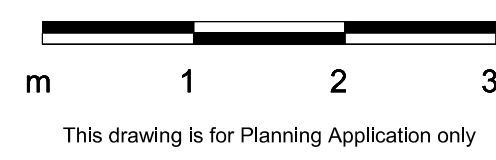
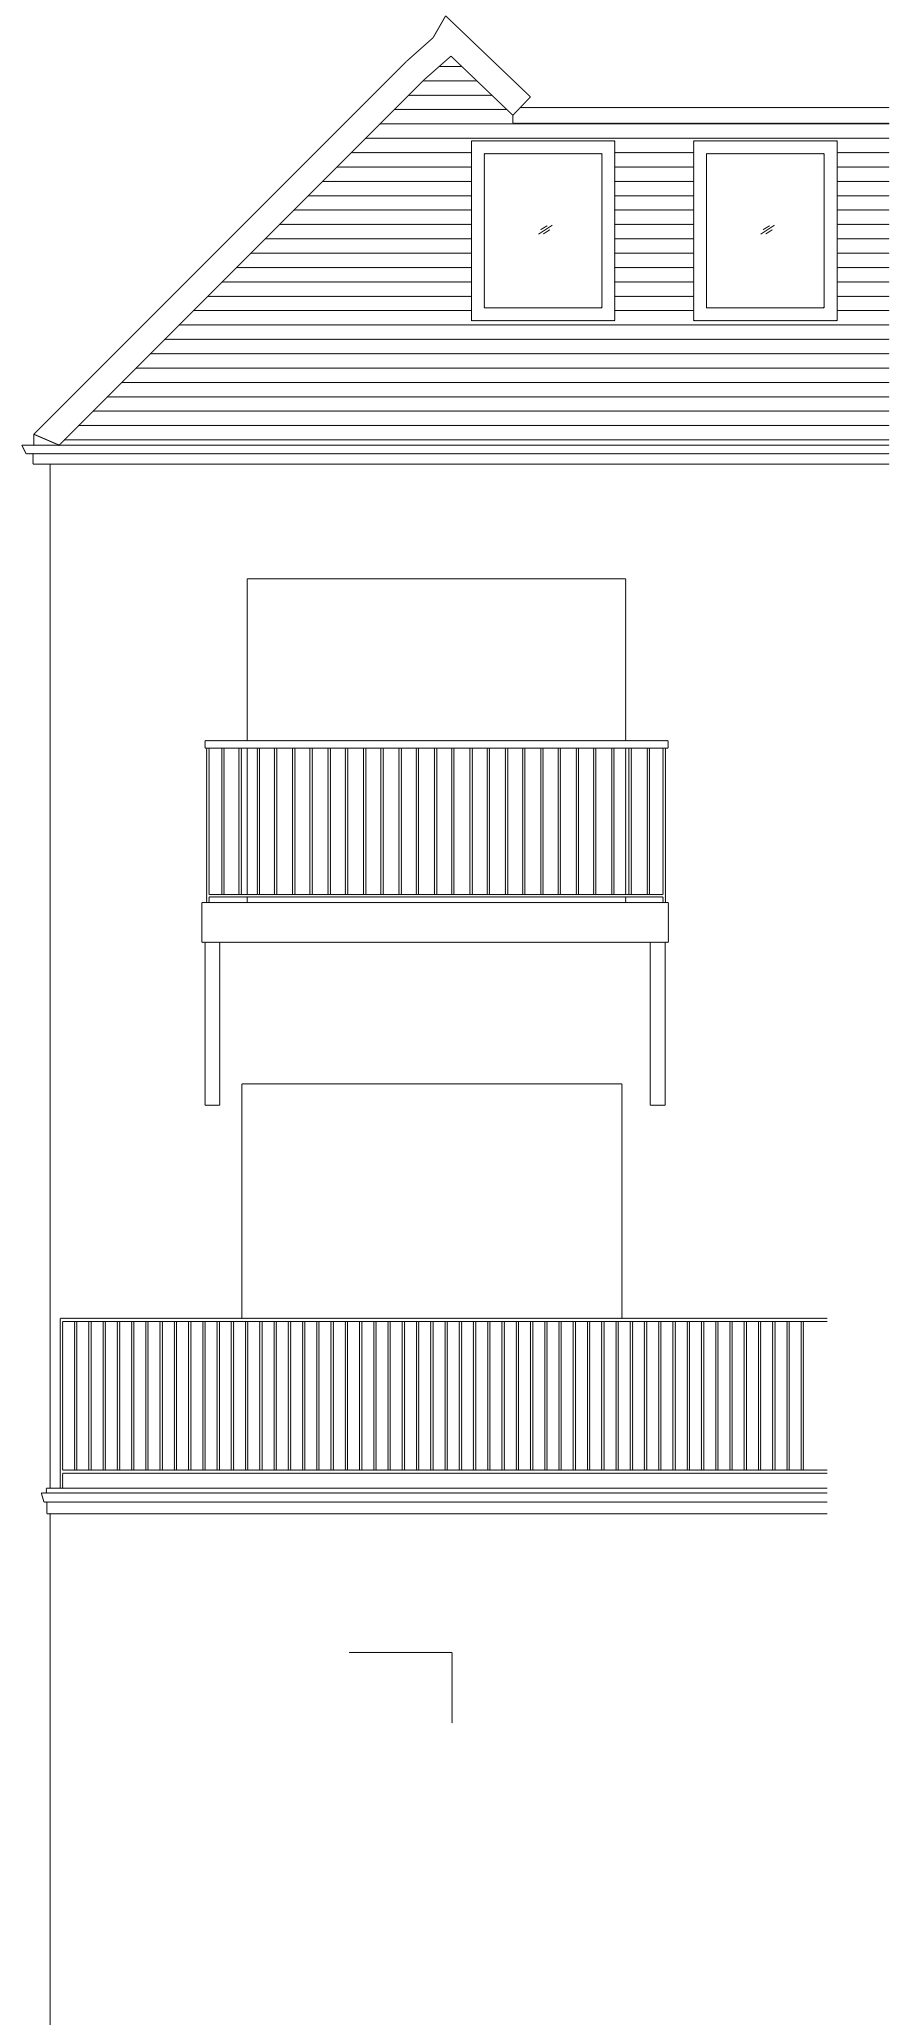


North point checked against survey

Rear Elevation

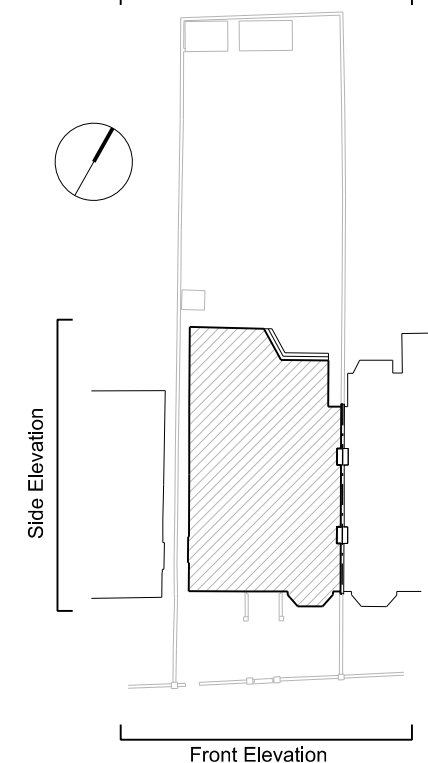

<b>ungar</b> architects 10 - 12 Perrins Court London, NW3 1QS UK Tel: +44 (0)20 7431 7547	Project 58 Canfield Gardens	
	Subject Proposed Rear Elevation	
	Scale 1:50	Date 10/10/2014
	Original Size A2	
Unless indicated below, this drawing is for information only.		
Issue / Revision	Date	Rev.
Planning Application	28.11.14	-
Amendments to roof terrace & new rooflight	06.02.15	A
Drawing No.	<b>107_PL_ELE_R</b>	