







CONSTRUCTION KEY

-  existing retained
-  line over/under/behind
-  demolished
-  new construction




PROPOSED FRONT AREA ARRANGEMENT
(RAILINGS/BALUSTRADING OMITTED FOR CLARITY)

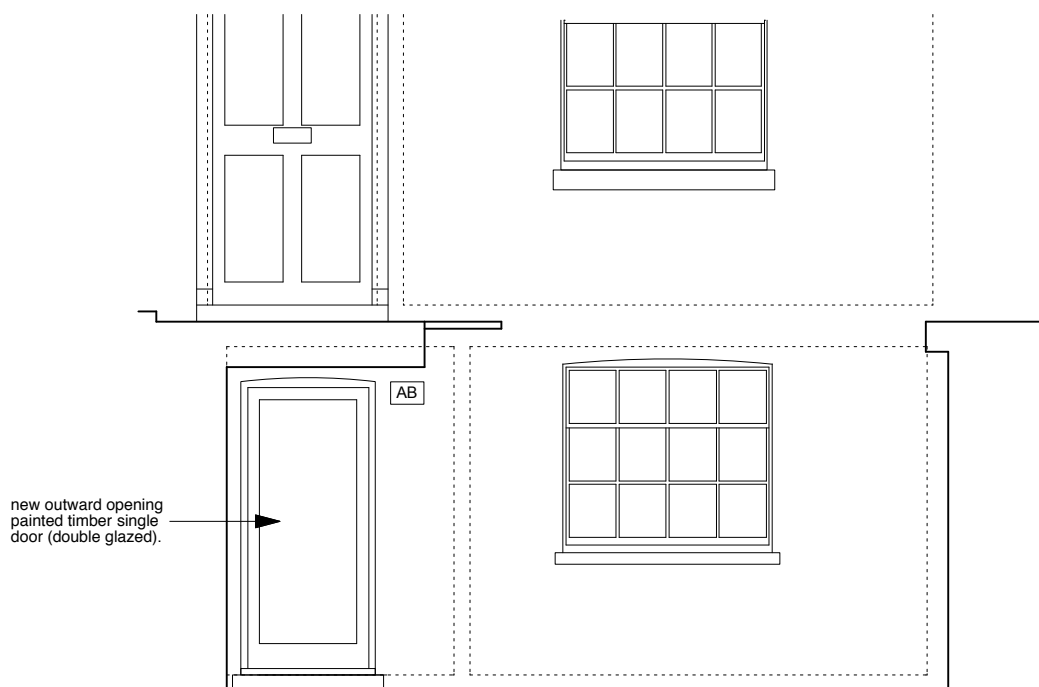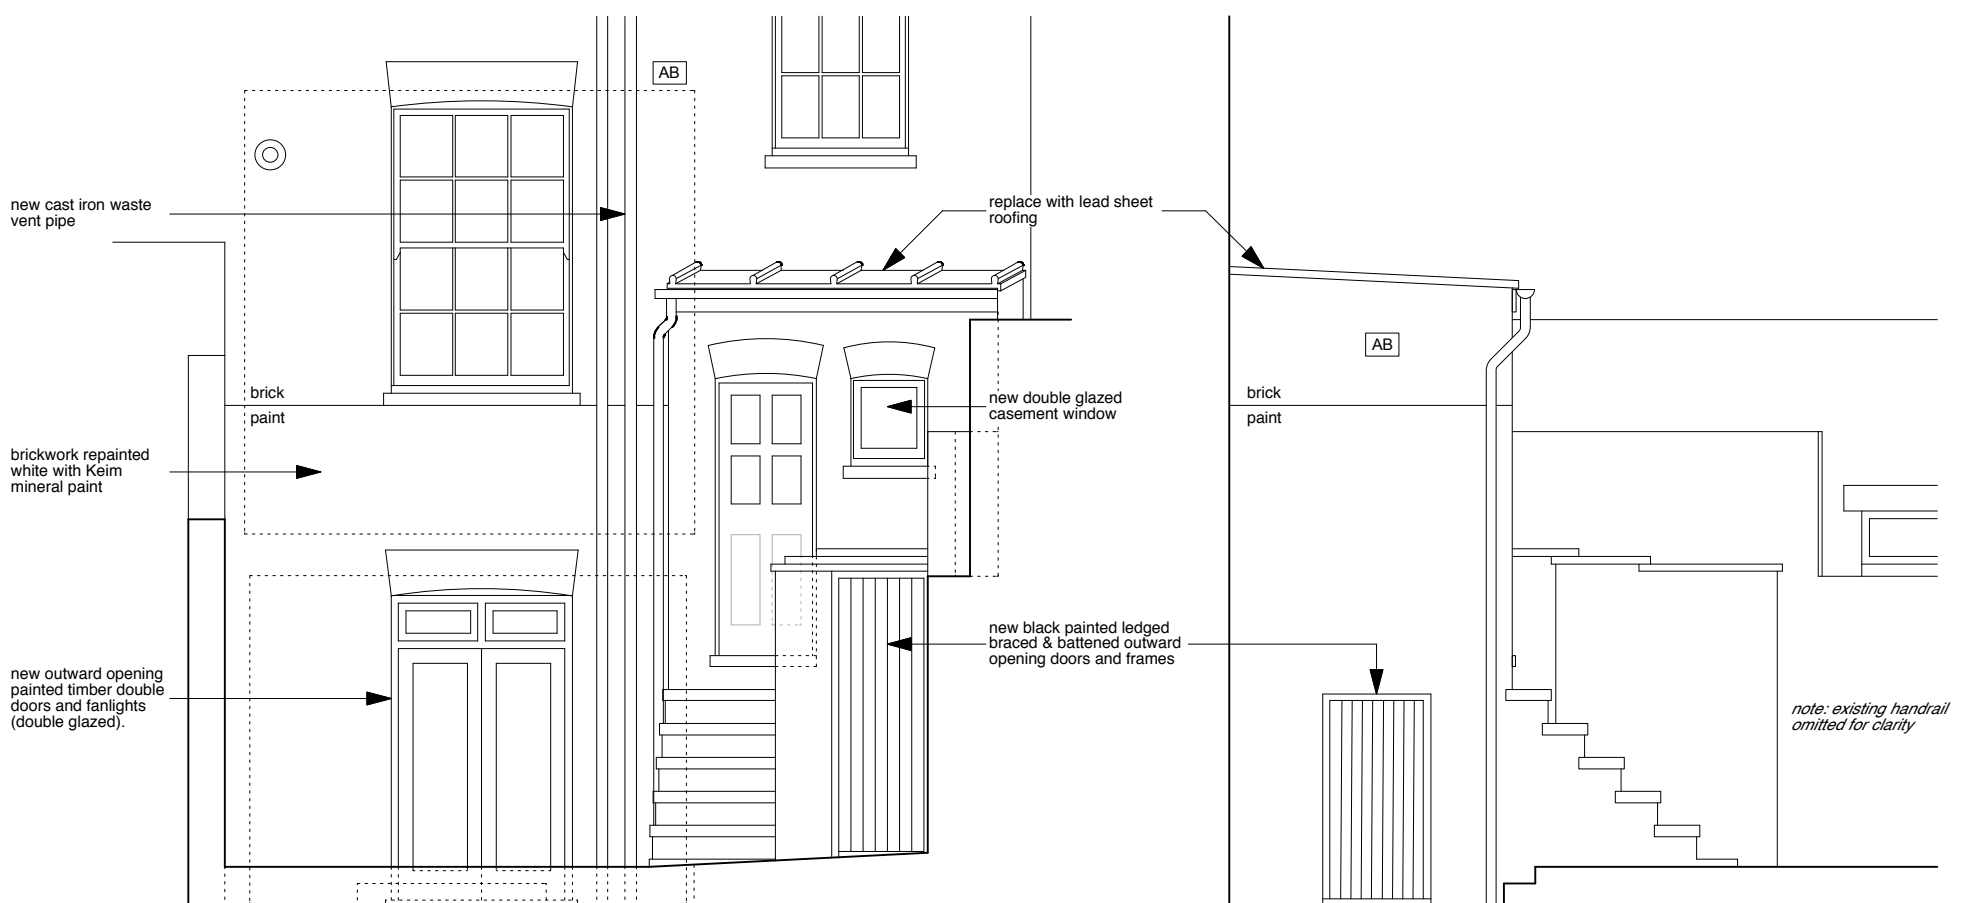

REAR ELEVATION
(RAILINGS/BALUSTRADING OMITTED FOR CLARITY)

BACK EXTENSION SIDE ELEVATION
(RAILINGS/BALUSTRADING OMITTED FOR CLARITY)



	PROJECT 5 ARCHITECTURE LLP 8 Waterson Street London E2 8HL	job title 36 AMPTON STREET, LONDON WC1X 0LX	scale 1:50 @ A3	drawn CS	drawing no. 6214-AS36-P08
	T: +44 (0)20 7739 9131 F: +44 (0)20 7739 3687 E: info@p5a.co.uk	drawing PROPOSED REAR ELEVATION (PART ONLY), REAR EXTENSION SIDE ELEVATION & FRONT AREA	date JAN 2015	checked XX	