




FRONT ELEVATION



Adjoining property indicative

REAR ELEVATION

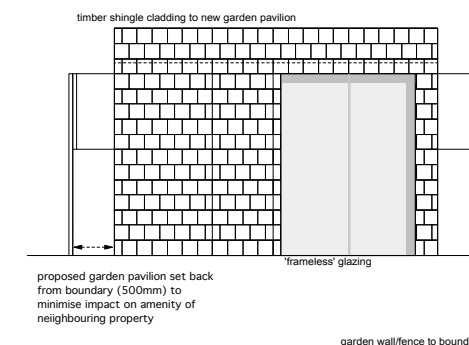

REAR GARDEN ELEVATION

Rev	Date
D	09.02.15
C	07.08.14
B	12.06.14
A	16.05.14
-	14.05.14
-	09.05.14
-	24.04.14

DRAWING STATUS For Information

Issued only for purpose indicated

This drawing to be read in conjunction with all Consultants information. All dimensions to be checked on site. Do not scale, except for planning purposes.

This drawing is protected by copyright.

JOB NUMBER 151

JOB TITLE
Tatton Brown
107A Gaisford Street, London NW5 2EG

DRAWING TITLE
external elevation
proposed


SCALE: 1:50 @ A1 1:100 @ A3

DATE: April 2014


DRAWING NO. REV

A/02/112

D

 

Rev	Date
A	09.02.15
-	12.06.14

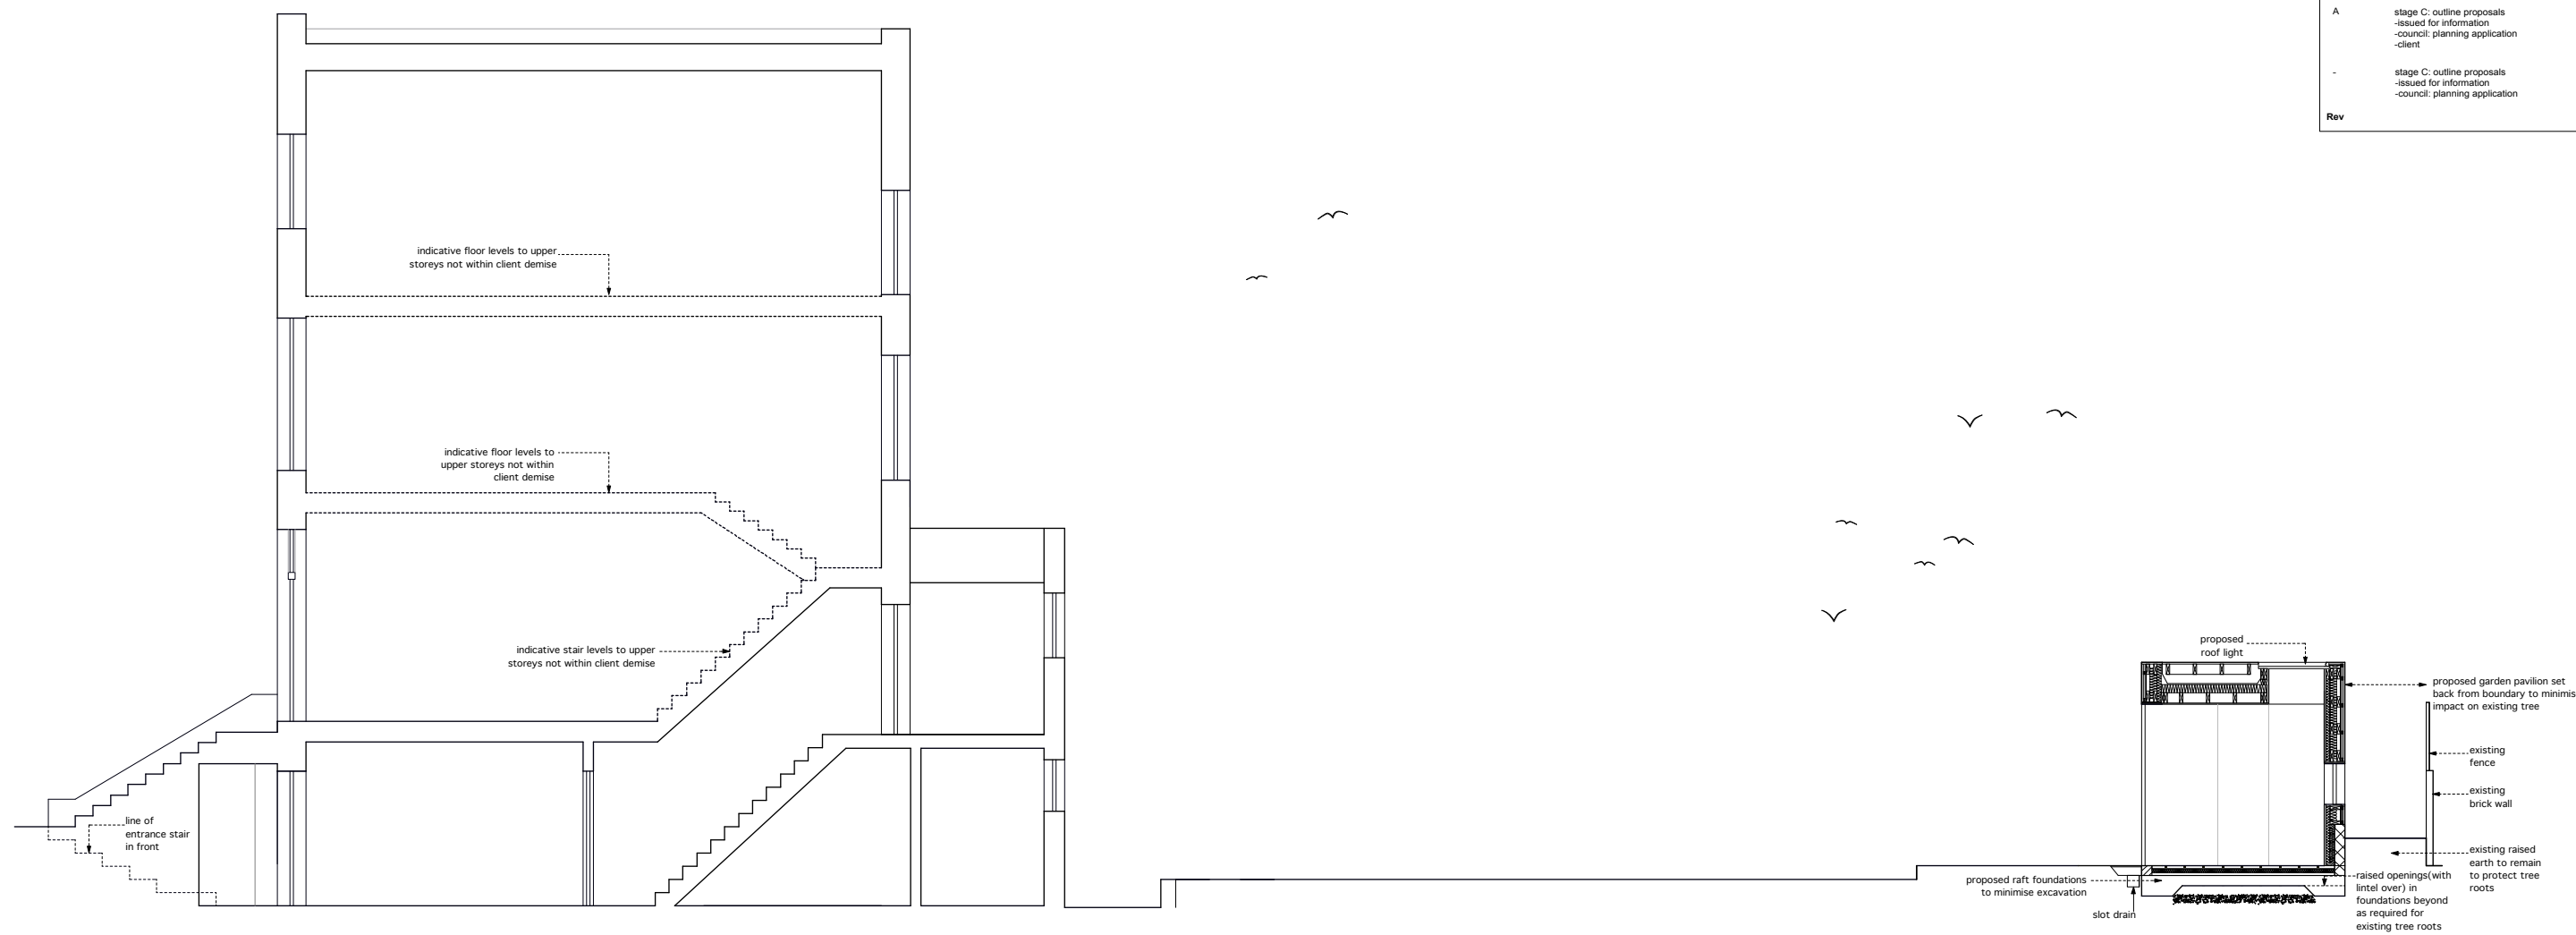

DRAWING STATUS	
For Information	
Issued only for purpose indicated	
This drawing to be read in conjunction with all Consultants information. All dimensions to be checked on site. Do not scale, except for planning purposes.	
This drawing is protected by copyright.	
JOB NUMBER	151
JOB TITLE	Tatton Brown 107A Gaisford Street, London NW5 2EG
DRAWING TITLE	section proposed
SCALE:	1:50 @ A1 1:100 @ A3
DATE:	June 2014
DRAWING NO.	REV
A/02/113	A