




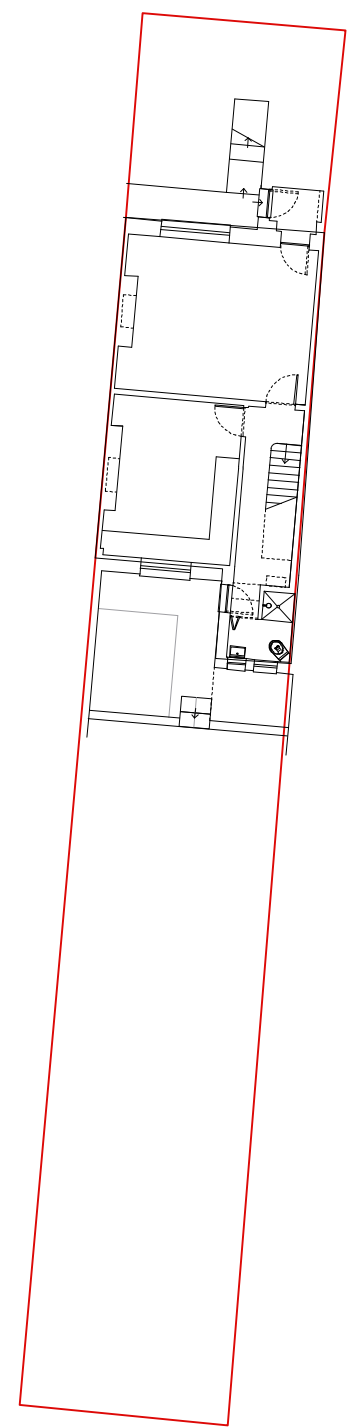

LOCATION PLAN  
1:1250 @ A3

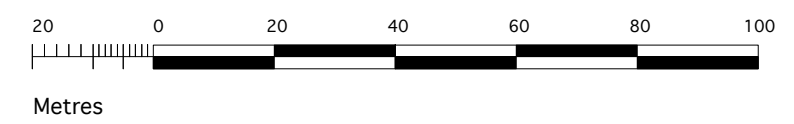

SITE PLAN  
1:200 @ A3

 

Rev	Date
D	09.02.15
B	12.06.14
A	16.05.14
-	09.05.14
-	24.04.14

**DRAWING STATUS For Information**  
Issued only for purpose indicated

This drawing to be read in conjunction with all Consultants information.  
All dimensions to be checked on site.  
Do not scale, except for planning purposes.  
This drawing is protected by copyright.

JOB NUMBER	151
JOB TITLE	<b>Tatton Brown</b> 107A Gaisford Street, London NW5 2EG

**DRAWING TITLE**  
**site & location plan**  
existing

SCALE: 1:1250 & 1:200 @ A3

DATE: December 2013

DRAWING NO.	REV
<b>A/01/001</b>	<b>D</b>