



A
EE.02 Existing North East Elevation
 1:200@A3_1:100@A1

 


Information contained within this drawing is the sole copyright of 21st Architecture Ltd, and is not to be reproduced without express permission. No implied licence exists. This drawing not to be used for land transfer or valuation purposes. Do not scale from this drawing. All dimensions & levels are to be checked on site by the contractor, issued for purposes indicated only. Drawing errors and omissions to be reported to the architect.

Revisions		
A	15/01/15	Submitted For Planning Application

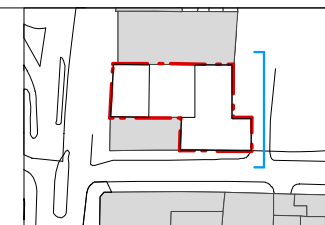

Client	SRE Haverstock Hill Ltd	
Project	Marine Ices Haverstock Hill, London, NW3 2BL	
Drawing Title	Existing North East Elevation General Arrangement	

 21st Architecture Ltd	Twenty First Architecture Ltd, 214 Goswell Road, London, EC1V 7AF Tel: +44(0)20 7853 0252 www.21starchitecture.com	
	Status Planning	Drawn JSP
Scale 1:100 @ A1 1:200 @ A3	Date Aug 2014	
Drwg. No. 177_EE_02	Revision A	