



NOTES

The contractors are to check all the dimensions, levels, drain runs and general condition of the site before works commence and inform Bashkat and Associates immediately upon discovery of any error omissions or discrepancies.

All works are to be carried out in accordance with current Building Regulations, British Standards, Code of Practice and Local Authority Requirements.


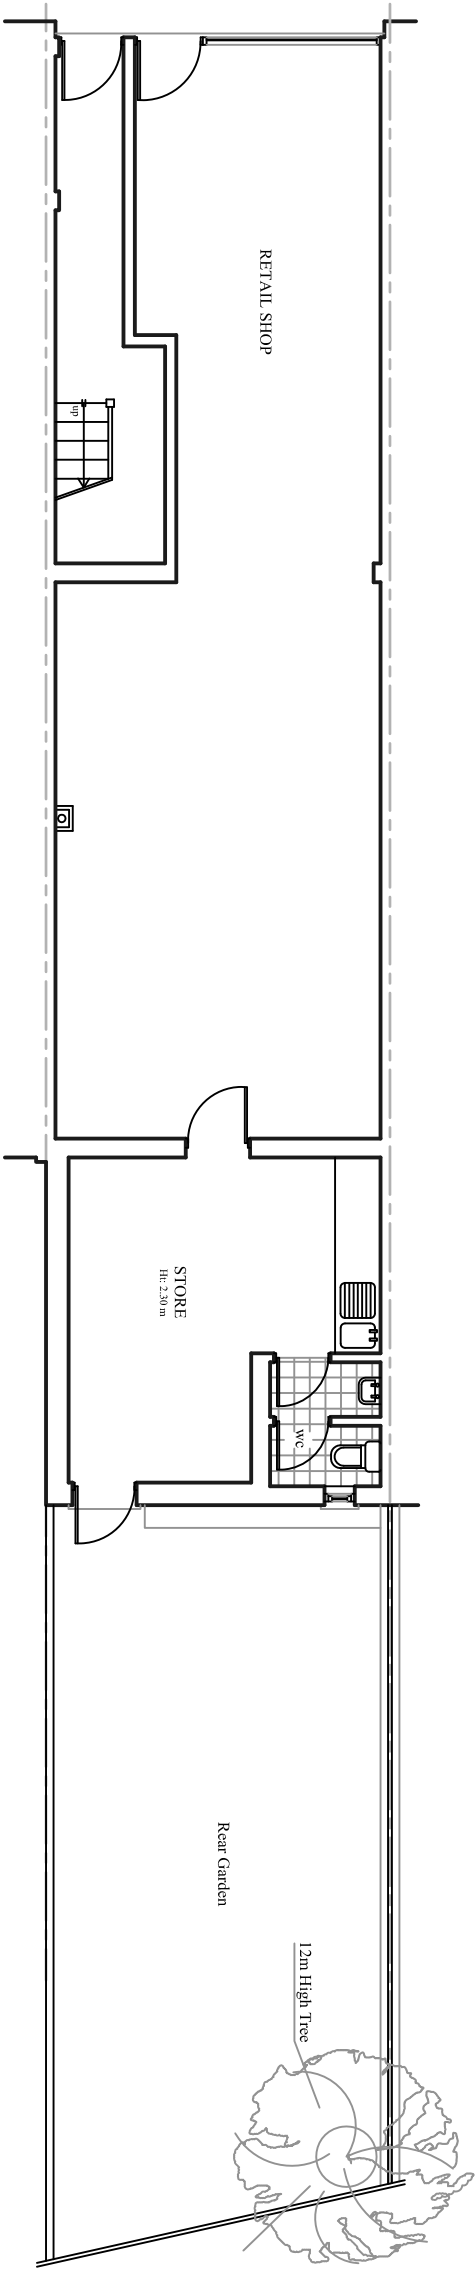


EXISTING GROUND FLOOR PLAN

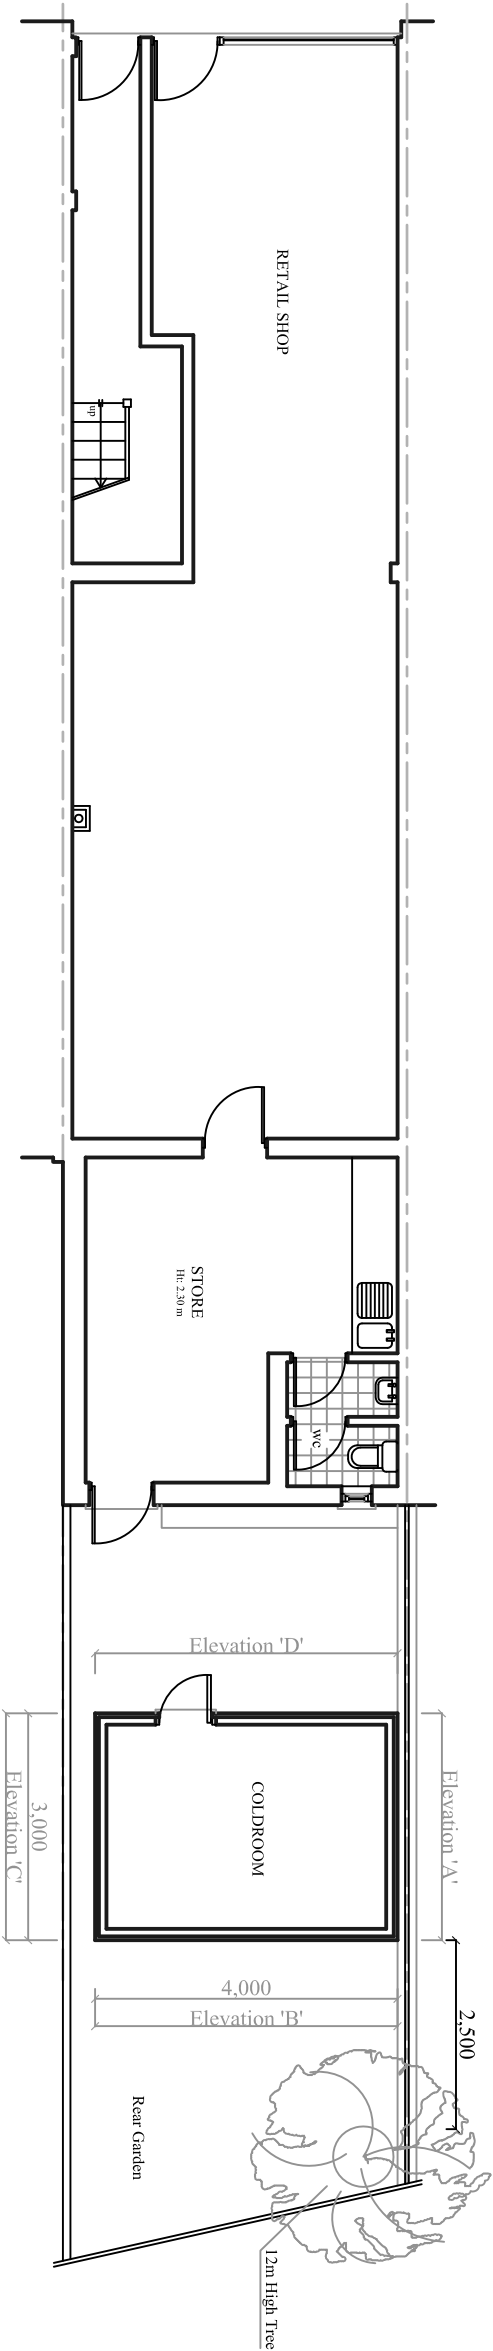

PROPOSED GROUND FLOOR PLAN

* COLDROOM (UPVC): Finished with timber fence cladding.

 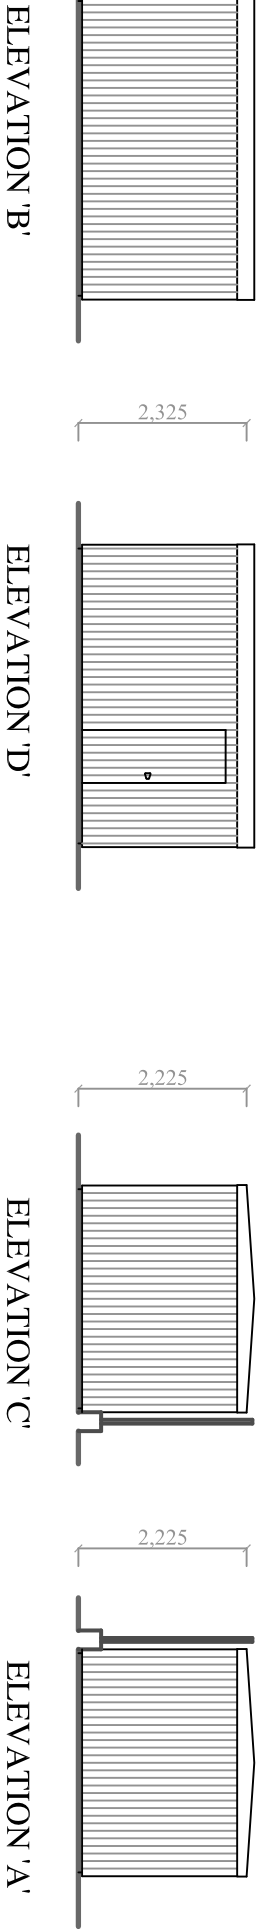

PROJECT

52 PARKWAY
LONDON NW1 7AH

DRAWING TITLE

EXISTING & PROPOSED
GROUND FLOOR PLAN

Drawn By: *g.g.* Ref: No. 131153-C3a

Date: Feb '15 Scale 1/100 @ A3