





SIDE ELEVATION




REAR ELEVATION

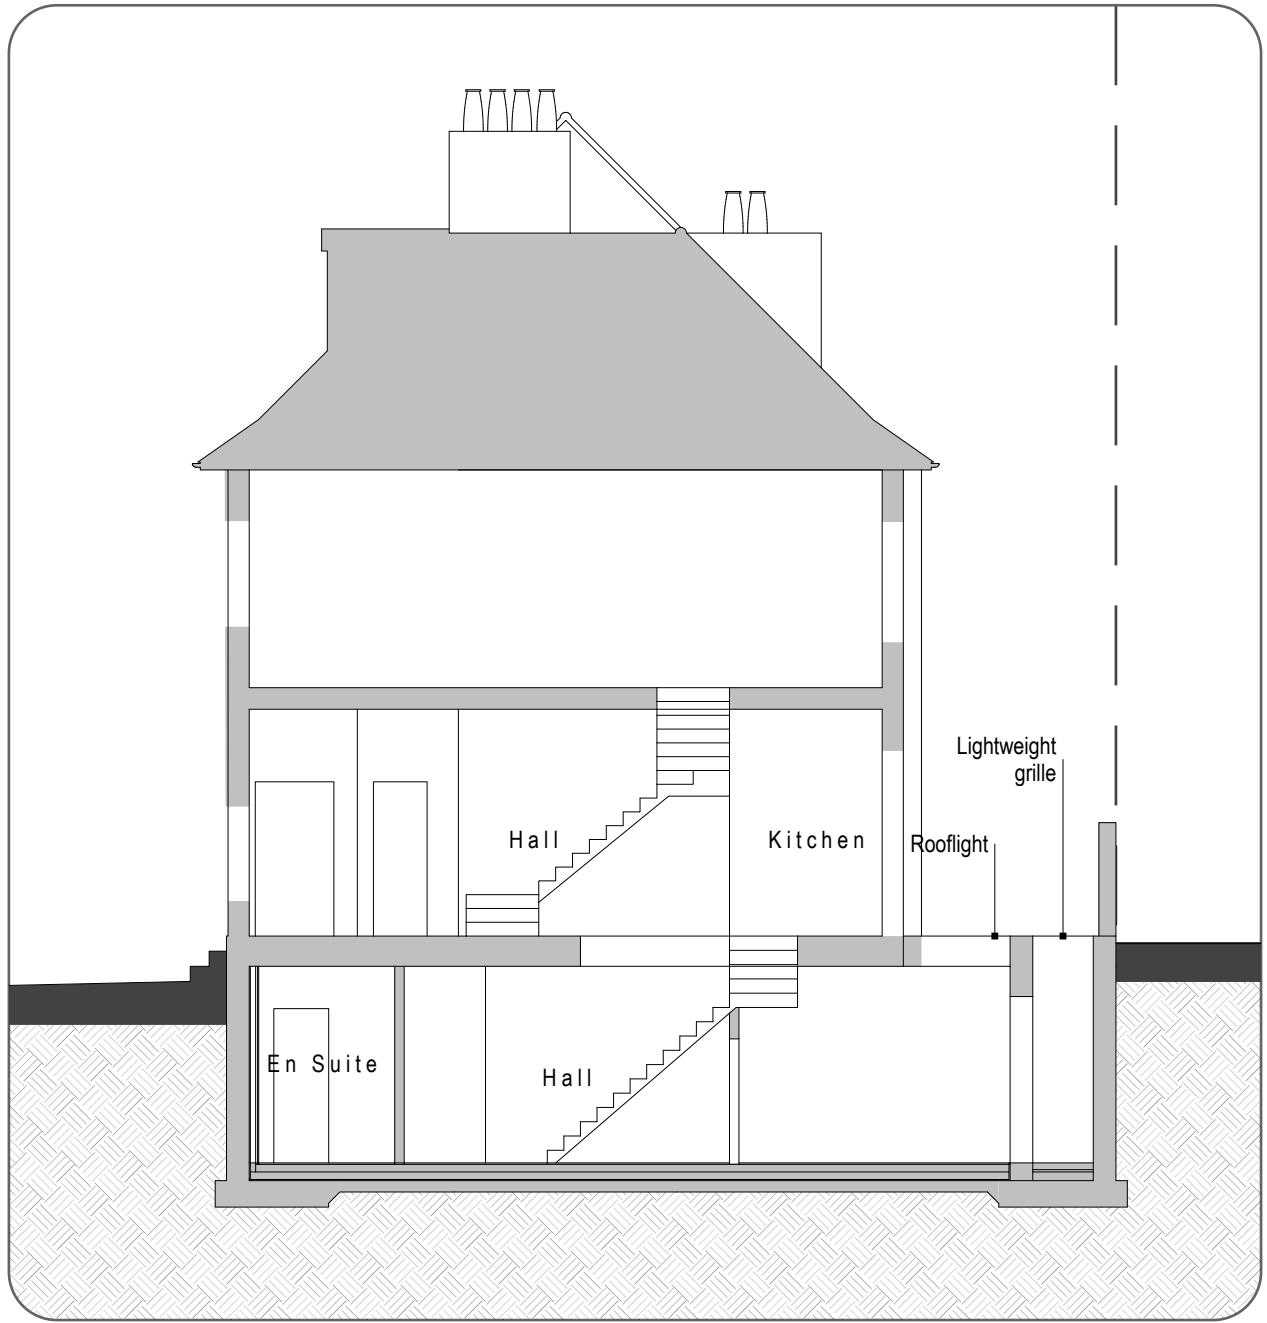

SECTION

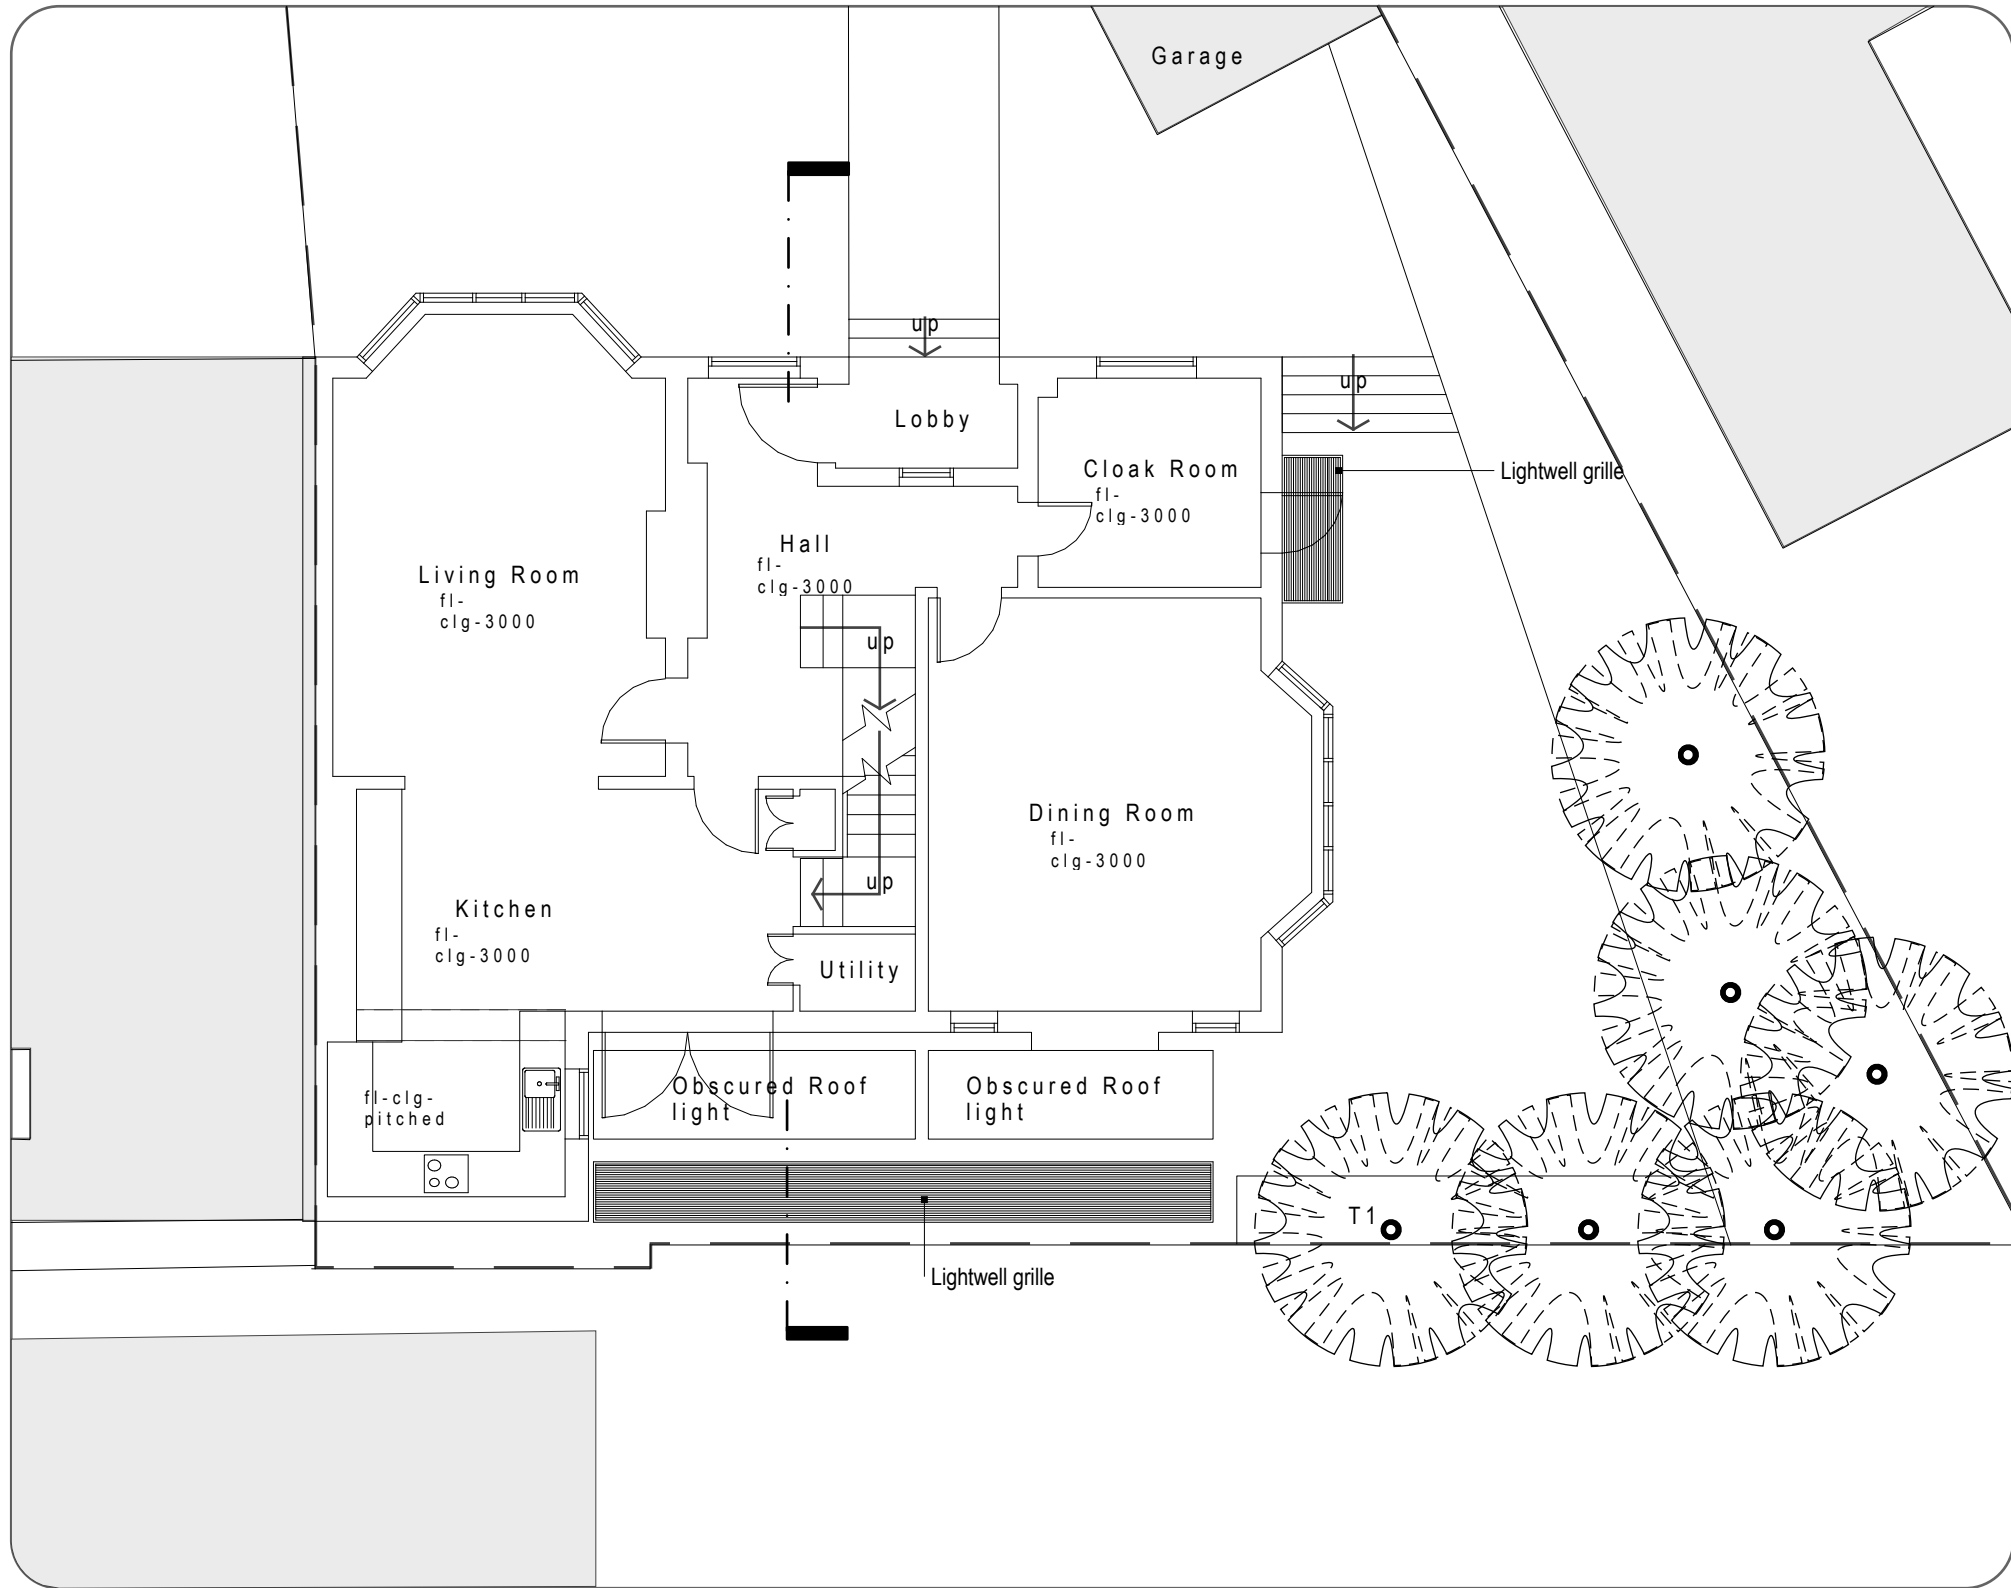

GROUND FLOOR PLAN

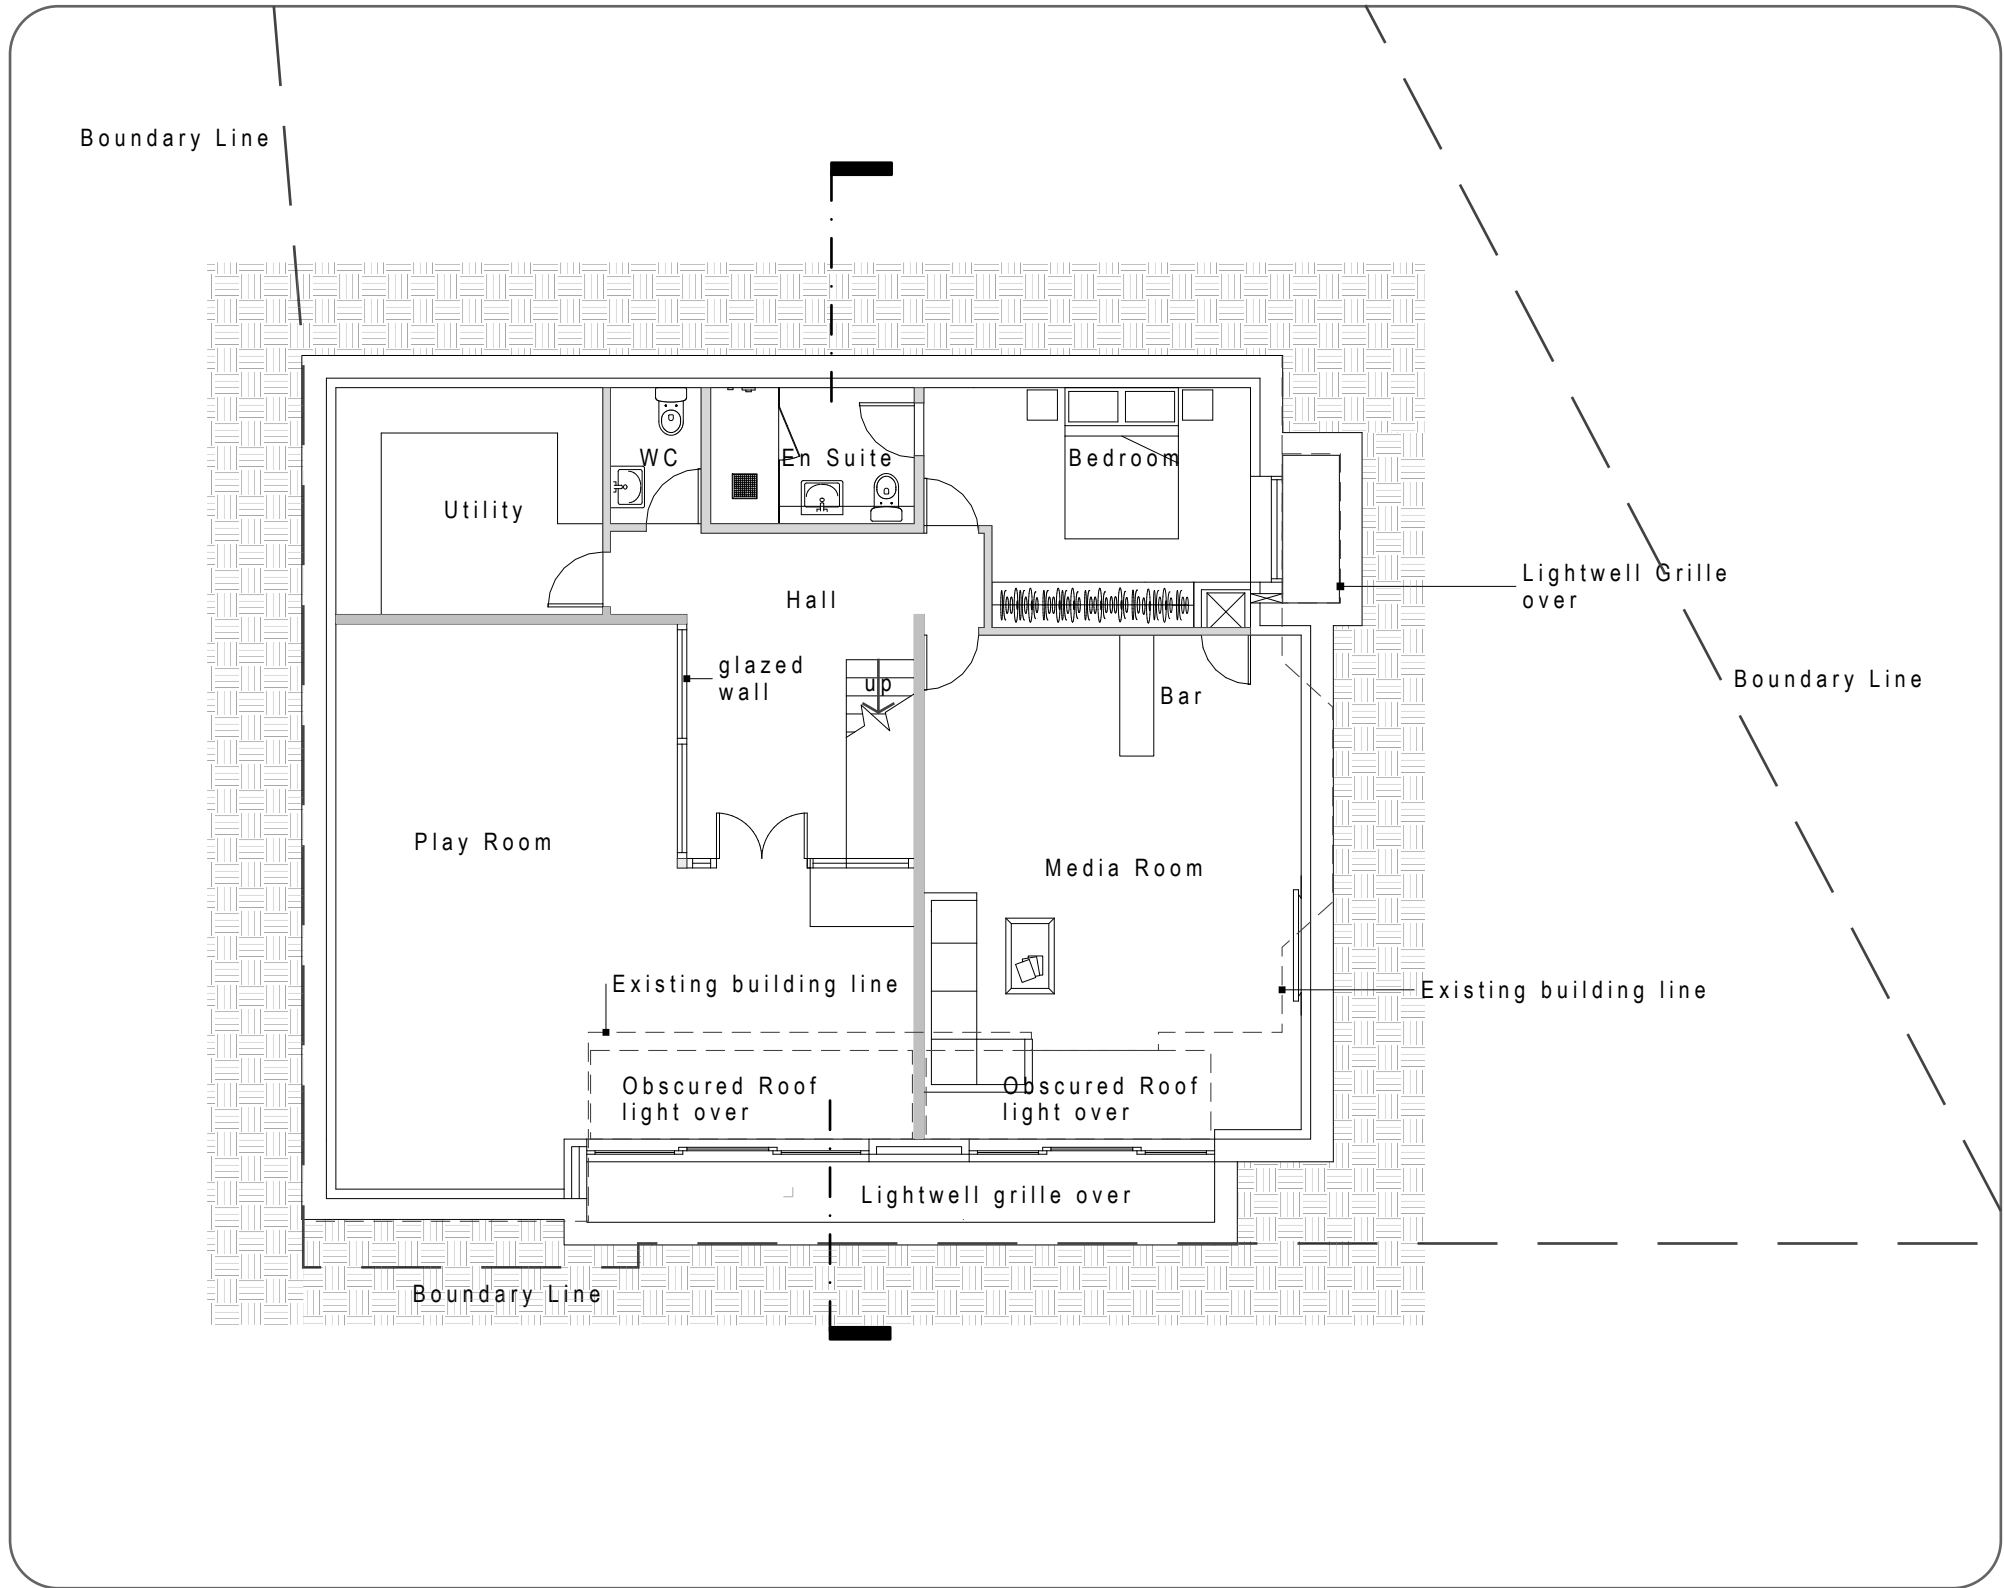

BASEMENT FLOOR PLAN

Rev A 09/02/15 Basement height amended

Domus
ARCHITECTS + PROJECT MANAGERS
domusapm.co.uk
2 Avondale Avenue, London, N12 8EJ
+44 7775 942159

CLIENT: Mr & Mrs Fulton
20 Platt's Lane
Hampstead
NW3 7NS

PROJECT: Basement

TITLE: Proposed Plan and Elevations

SCALE: 1/100 @ A1
1/200 @ A3

DATE: October 2013 DRAWN: PAC

JOB NO: 1309122 DRAWING NO: 002 REV: A

STATUS: PLANNING APPLICATION