

- NOTES:
1. DO NOT SCALE FROM THIS DRAWING
 2. ALL DIMENSIONS ARE IN METERS UNLESS OTHERWISE SPECIFIED
 3. TO BE CONSTRUCTED IN ACCORDANCE WITH BRITISH STANDARDS
 4. ALL MEASUREMENTS ARE SUBJECT TO CONFIRMATION BY THE CONTRACTOR DURING THE WORKS ON SITE.
 5. THIS DRAWING IS TO BE READ IN CONJUNCTION WITH ALL RELEVANT ARCHITECTURAL AND ENGINEER DRAWINGS AND SPECIFICATIONS
 6. THIS DRAWING IS A CONCEPT LAYOUT NOT FOR CONSTRUCTION PURPOSES

REV.	DATE	COMMENTS

REV. DATE COMMENTS

PROJECT:
143 SUMATRA ROAD
NW6 1PN

CLIENT:

ARCHITECTURAL DRAWINGS



DRAWING NO.	AP100	REVISION NO.	00
-------------	--------------	--------------	-----------


DRAWING
EXISTING GROUND FLOOR

APPROVED BY

DRAWN BY

SCALE: 1/50@A3
DATE: 29/09/2014

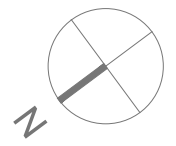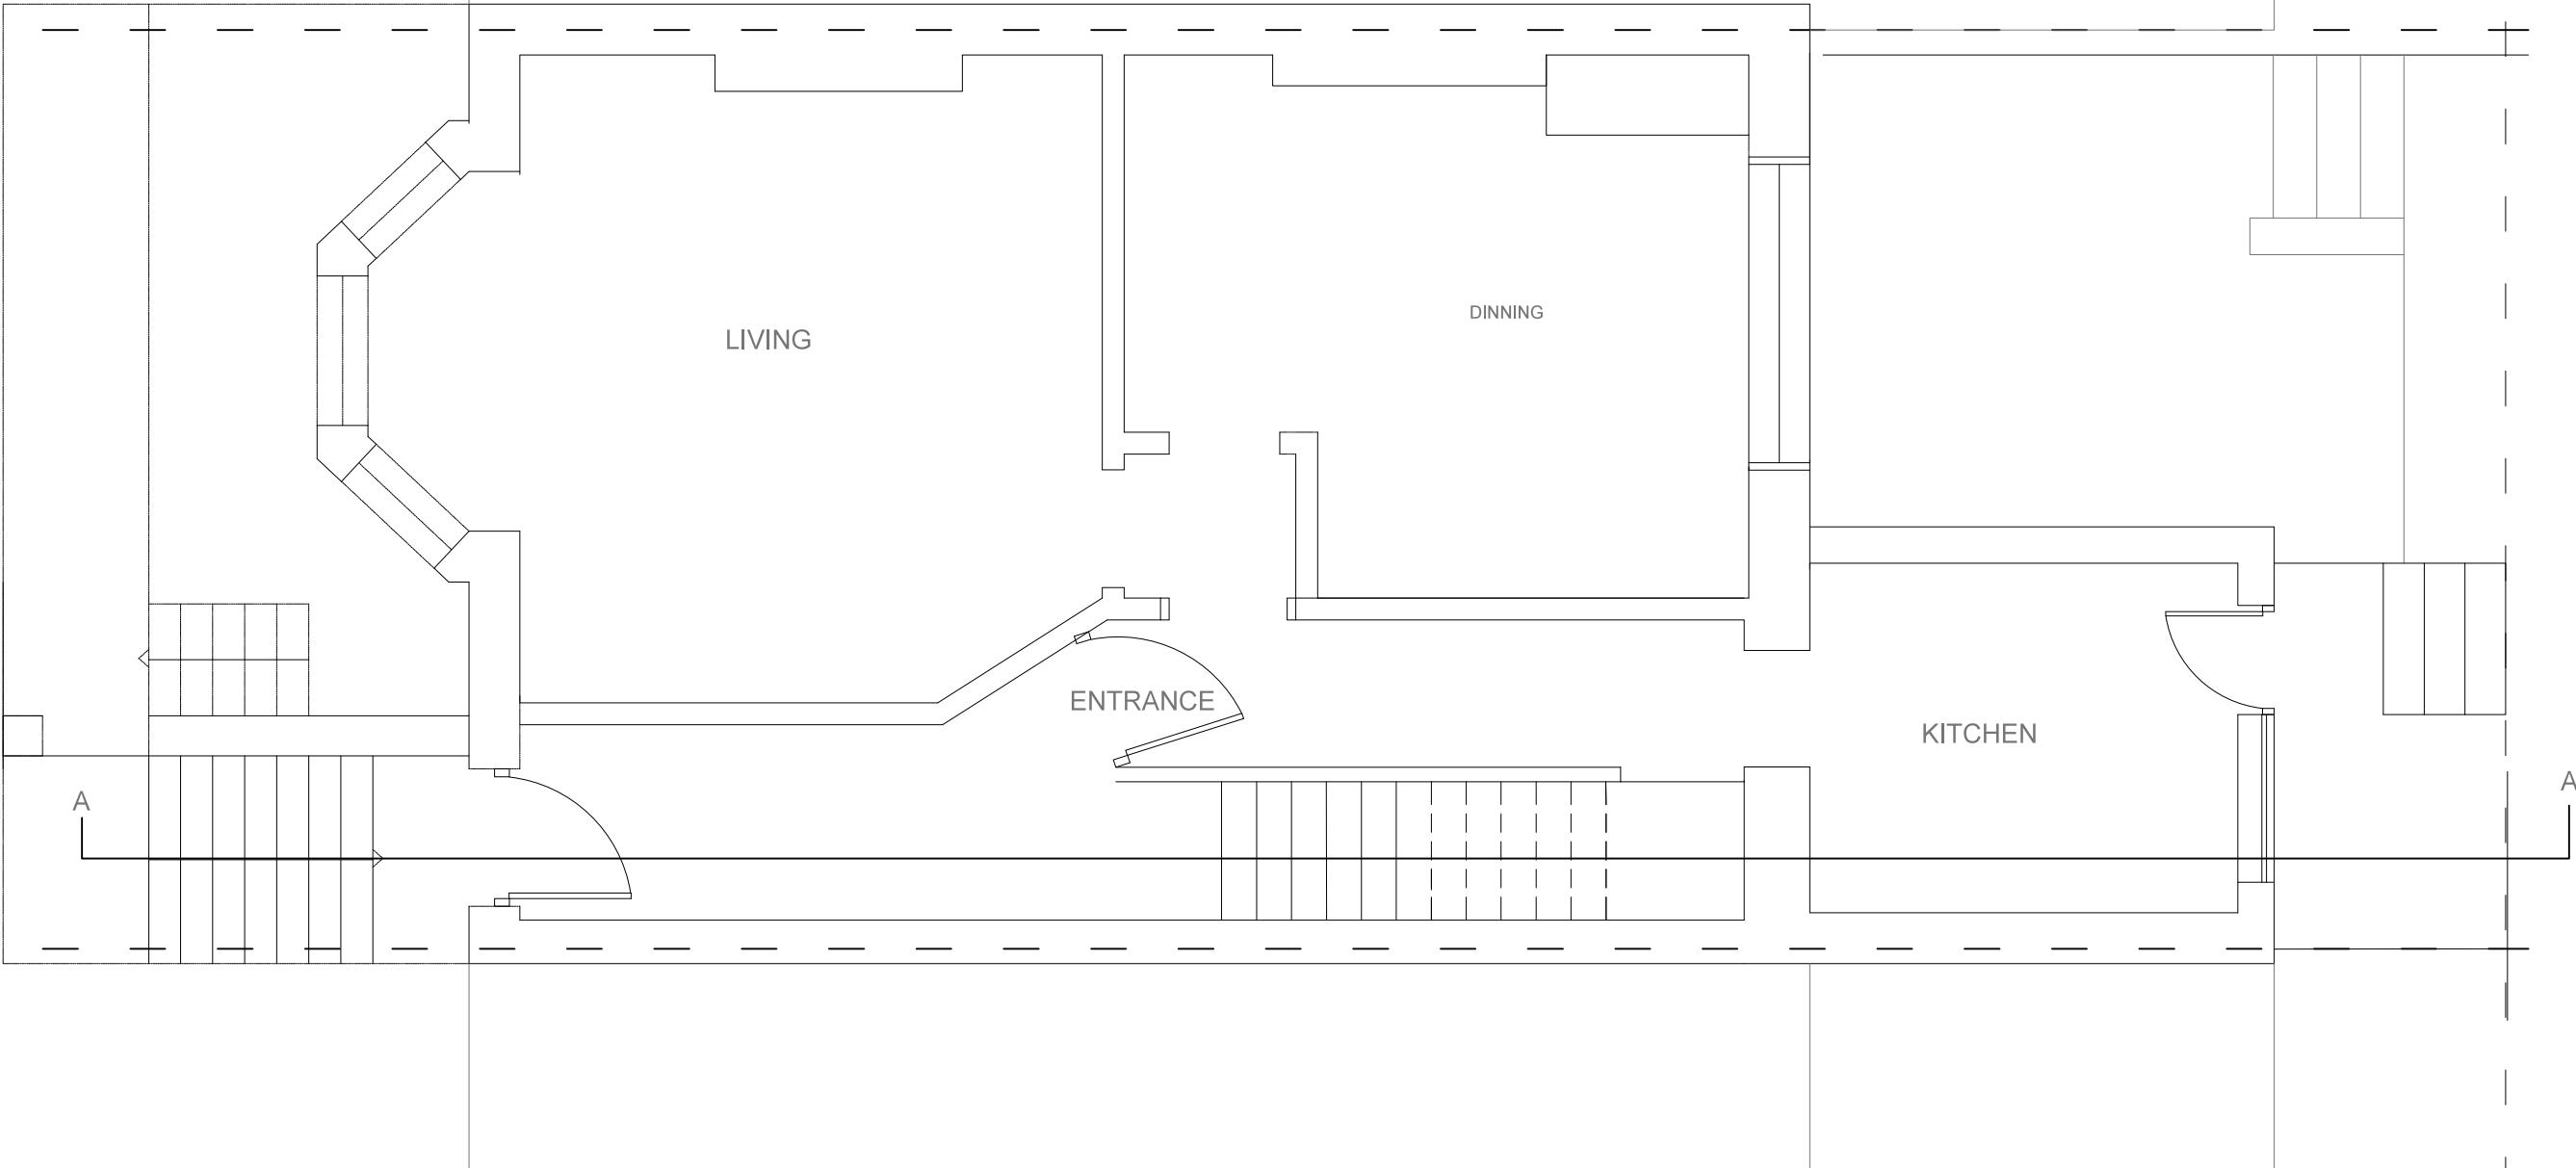

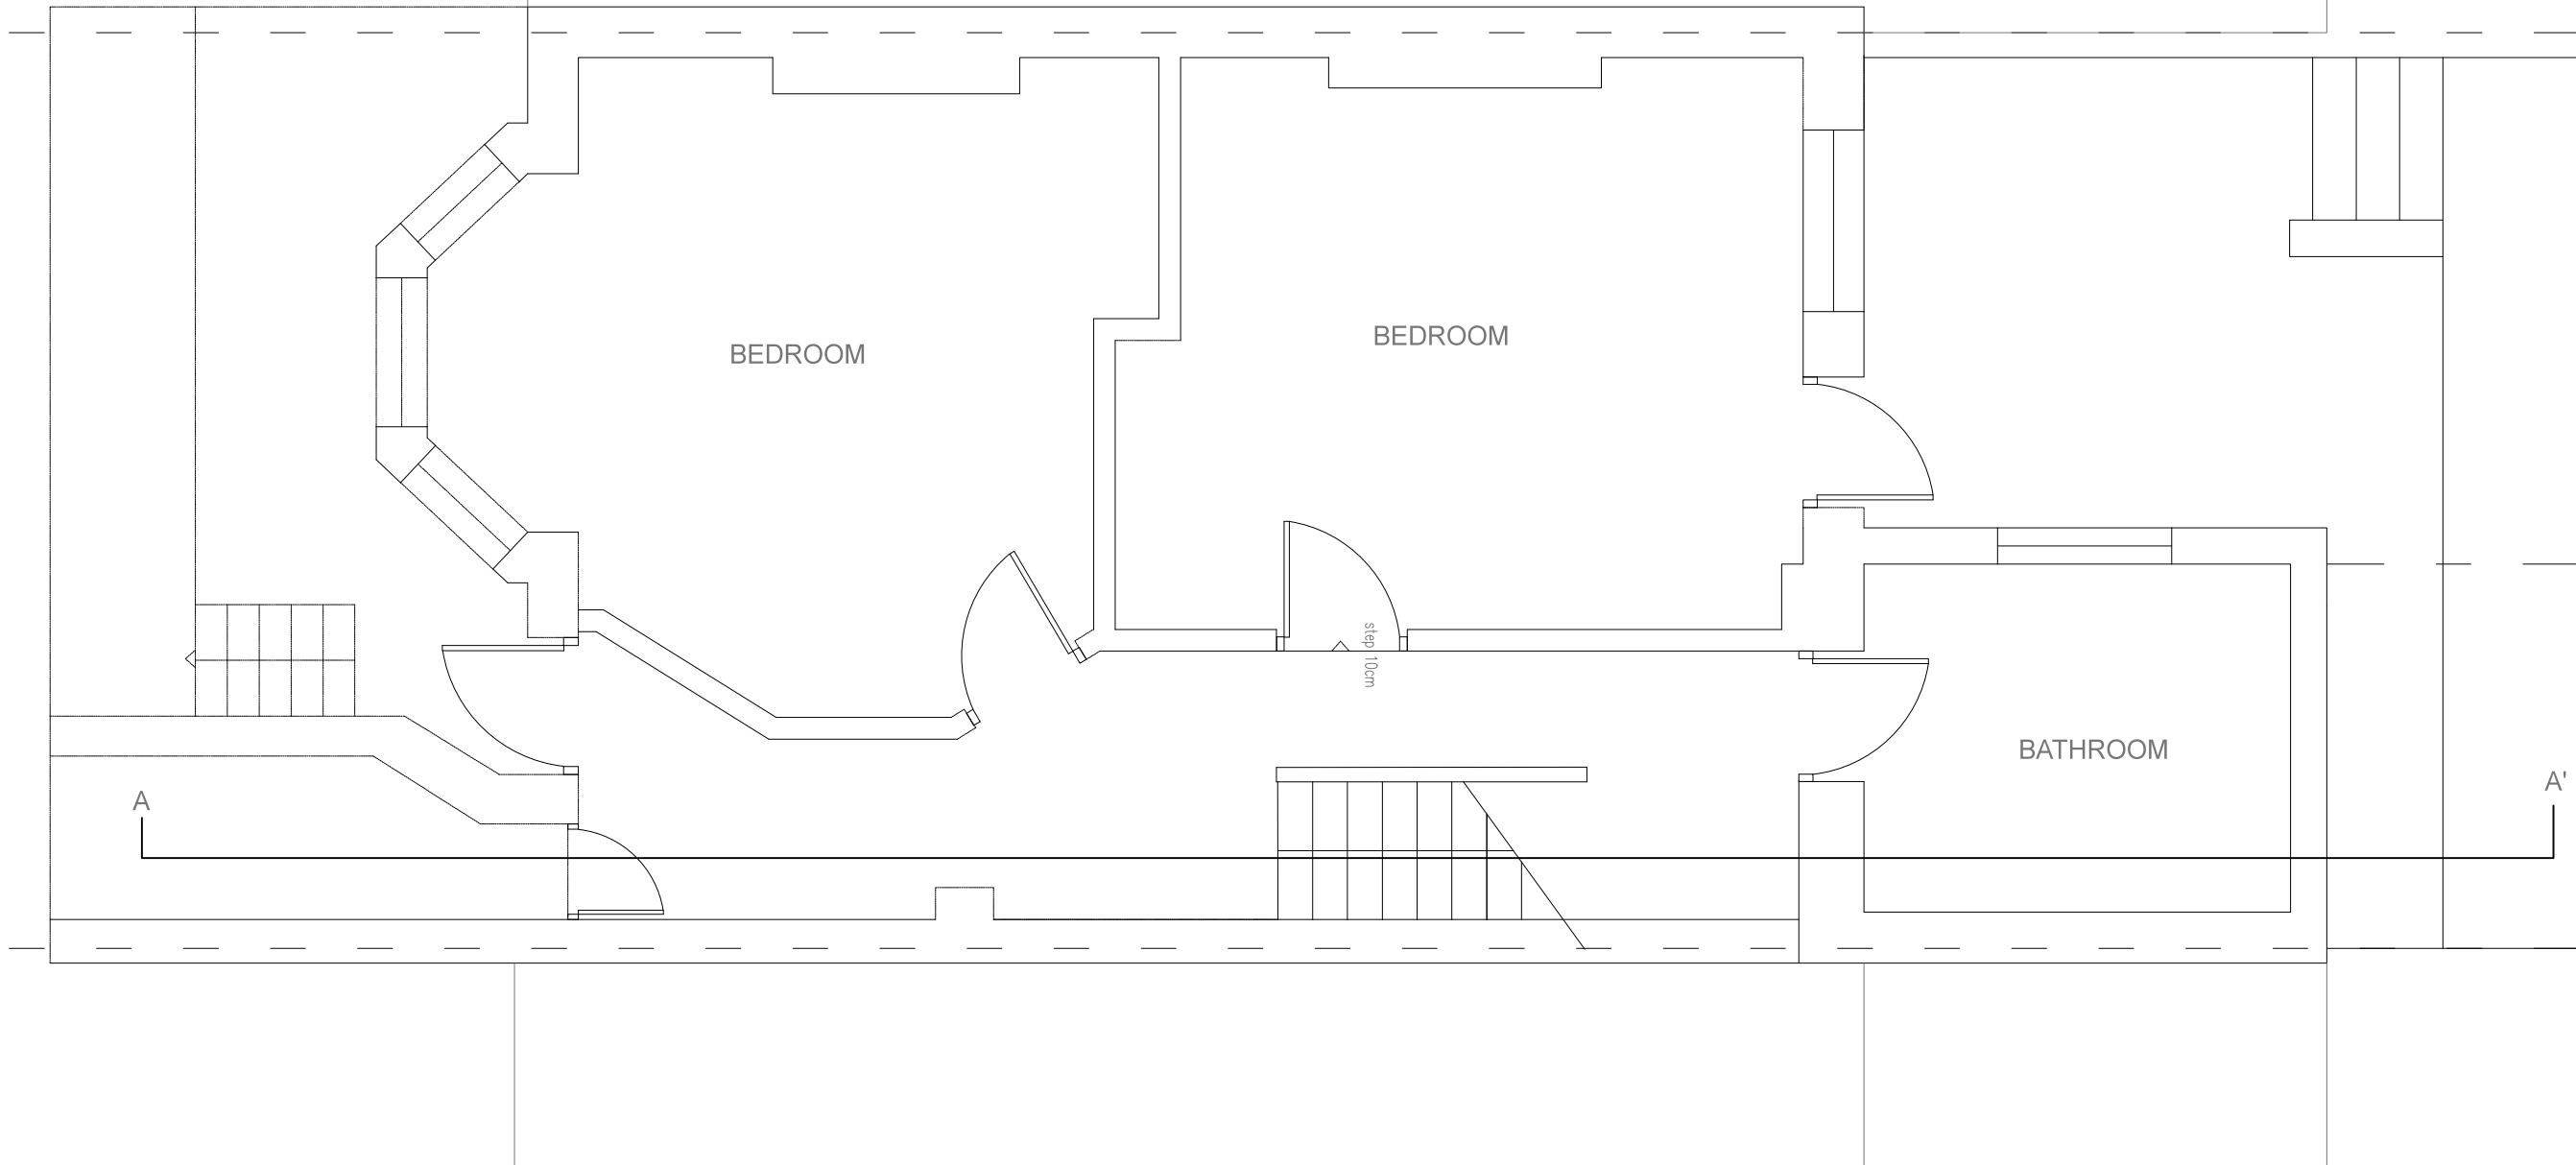

NOTES:

- 1. DO NOT SCALE FROM THIS DRAWING
- 2. ALL DIMENSIONS ARE IN METERS UNLESS OTHERWISE SPECIFIED
- 3. TO BE CONSTRUCTED IN ACCORDANCE WITH BRITISH STANDARDS
- 4. ALL MEASUREMENTS ARE SUBJECT TO CONFIRMATION BY THE CONTRACTOR DURING THE WORKS ON SITE.
- 5. THIS DRAWING IS TO BE READ IN CONJUNCTION WITH ALL RELEVANT ARCHITECTURAL AND ENGINEER DRAWINGS AND SPECIFICATIONS
- 6. THIS DRAWING IS A CONCEPT LAYOUT NOT FOR CONSTRUCTION PURPOSES

REV.	DATE	COMMENTS

PROJECT:

143 SUMATRA ROAD
NW6 1PN

CLIENT:

ARCHITECTURAL DRAWINGS

DRAWING NO.	AP101	REVISION NO.	00
-------------	-------	--------------	----

DRAWING



EXISTING LG FLOOR

APPROVED BY

DRAWN BY

SCALE 1/50@A3

DATE: 29/09/2014

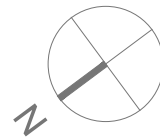 

NOTES:

1. DO NOT SCALE FROM THIS DRAWING
2. ALL DIMENSIONS ARE IN METERS UNLESS OTHERWISE SPECIFIED
3. TO BE CONSTRUCTED IN ACCORDANCE WITH BRITISH STANDARDS
4. ALL MEASUREMENTS ARE SUBJECT TO CONFIRMATION BY THE CONTRACTOR DURING THE WORKS ON SITE.
5. THIS DRAWING IS TO BE READ IN CONJUNCTION WITH ALL RELEVANT ARCHITECTURAL AND ENGINEER DRAWINGS AND SPECIFICATIONS
6. THIS DRAWING IS A CONCEPT LAYOUT NOT FOR CONSTRUCTION PURPOSES

REV.	DATE	COMMENTS

PROJECT:

143 SUMATRA ROAD
NW6 1PN

CLIENT:

ARCHITECTURAL DRAWINGS

DRAWING NO.	AP102	REVISION NO.	00
-------------	-------	--------------	----

DRAWING
EXISTING ROOF PLAN


APPROVED BY



DRAWN BY

SCALE 1/50@A3

DATE: 29/09/2014

0 M 1 M 5 M 10 M

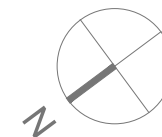

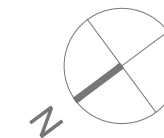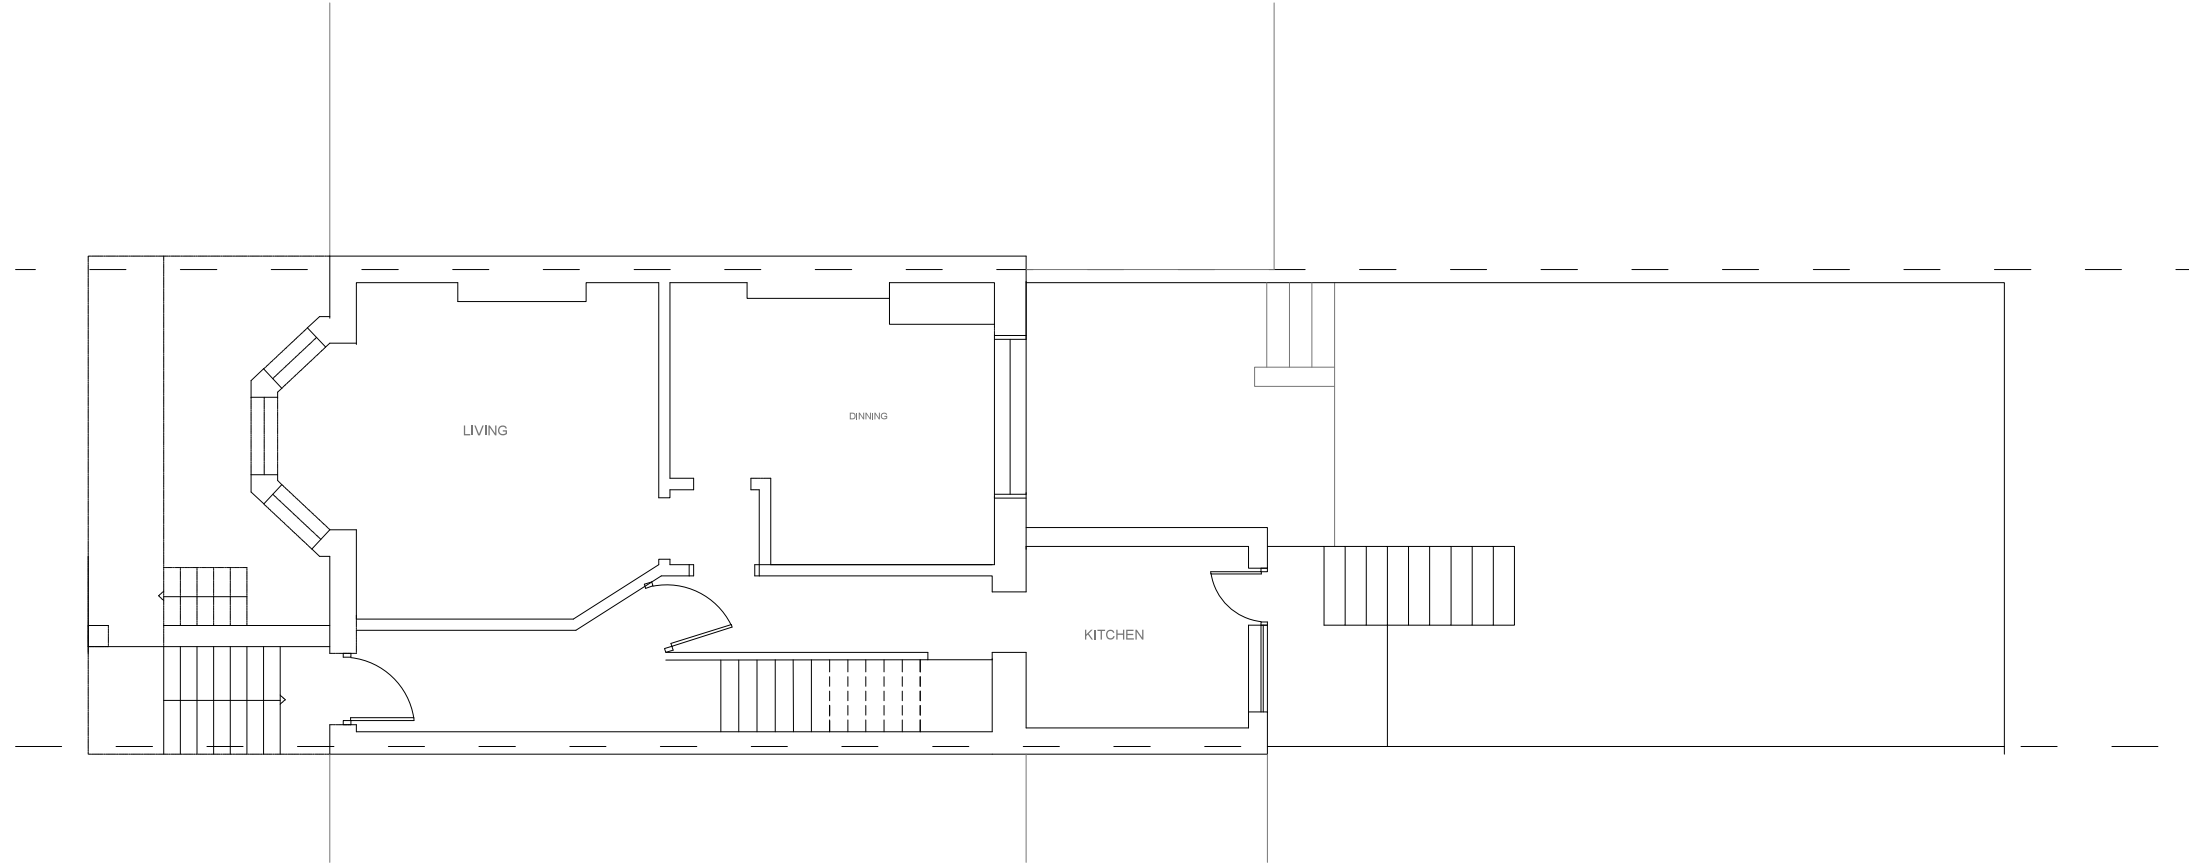

NOTES:

- 1. DO NOT SCALE FROM THIS DRAWING
- 2. ALL DIMENSIONS ARE IN METERS UNLESS OTHERWISE SPECIFIED
- 3. TO BE CONSTRUCTED IN ACCORDANCE WITH BRITISH STANDARDS
- 4. ALL MEASUREMENTS ARE SUBJECT TO CONFIRMATION BY THE CONTRACTOR DURING THE WORKS ON SITE.

REV.	DATE	COMMENTS

PROJECT:
143 SUMATRA ROAD
NW6 1PN

CLIENT:

ARCHITECTURAL DRAWINGS

DRAWING NO.:	AP103	REVISION NO.:	00
--------------	-------	---------------	----

DRAWING
EXISTING GROUND FLOOR
WITH SURROUNDING GARDEN

APPROVED BY

DRAWN BY

SCALE 1/100@A3

DATE: 29/09/2014

NOTES:

- 1. DO NOT SCALE FROM THIS DRAWING
- 2. ALL DIMENSIONS ARE IN METERS UNLESS OTHERWISE SPECIFIED
- 3. TO BE CONSTRUCTED IN ACCORDANCE WITH BRITISH STANDARDS
- 4. ALL MEASUREMENTS ARE SUBJECT TO CONFIRMATION BY THE CONTRACTOR DURING THE WORKS ON SITE.
- 5. THIS DRAWING IS TO BE READ IN CONJUNCTION WITH ALL RELEVANT ARCHITECTURAL AND ENGINEER DRAWINGS AND SPECIFICATIONS
- 6. THIS DRAWING IS A CONCEPT LAYOUT NOT FOR CONSTRUCTION PURPOSES

REV.	DATE	COMMENTS

PROJECT:

143 SUMATRA ROAD
NW6 1PN

CLIENT:

ARCHITECTURAL DRAWINGS

DRAWING NO.	AP110	REVISION NO.	00
-------------	-------	--------------	----


DRAWING
EXISTING REAR ELEVATION

APPROVED BY

DRAWN BY

SCALE 1/50@A3

DATE: 29/09/2014

 

NOTES:

1. DO NOT SCALE FROM THIS DRAWING
2. ALL DIMENSIONS ARE IN METERS UNLESS OTHERWISE SPECIFIED
3. TO BE CONSTRUCTED IN ACCORDANCE WITH BRITISH STANDARDS
4. ALL MEASUREMENTS ARE SUBJECT TO CONFIRMATION BY THE CONTRACTOR DURING THE WORKS ON SITE.
5. THIS DRAWING IS TO BE READ IN CONJUNCTION WITH ALL RELEVANT ARCHITECTURAL AND ENGINEER DRAWINGS AND SPECIFICATIONS
6. THIS DRAWING IS A CONCEPT LAYOUT NOT FOR CONSTRUCTION PURPOSES

REV.	DATE	COMMENTS

PROJECT:

143 SUMATRA ROAD
NW6 1PN

CLIENT:

ARCHITECTURAL DRAWINGS

DRAWING NO.	AP111	REVISION NO.	00
-------------	--------------	--------------	-----------

DRAWING


EXISTING SECTION AA

APPROVED BY

DRAWN BY

SCALE 1/50@A3

DATE: 29/09/2014

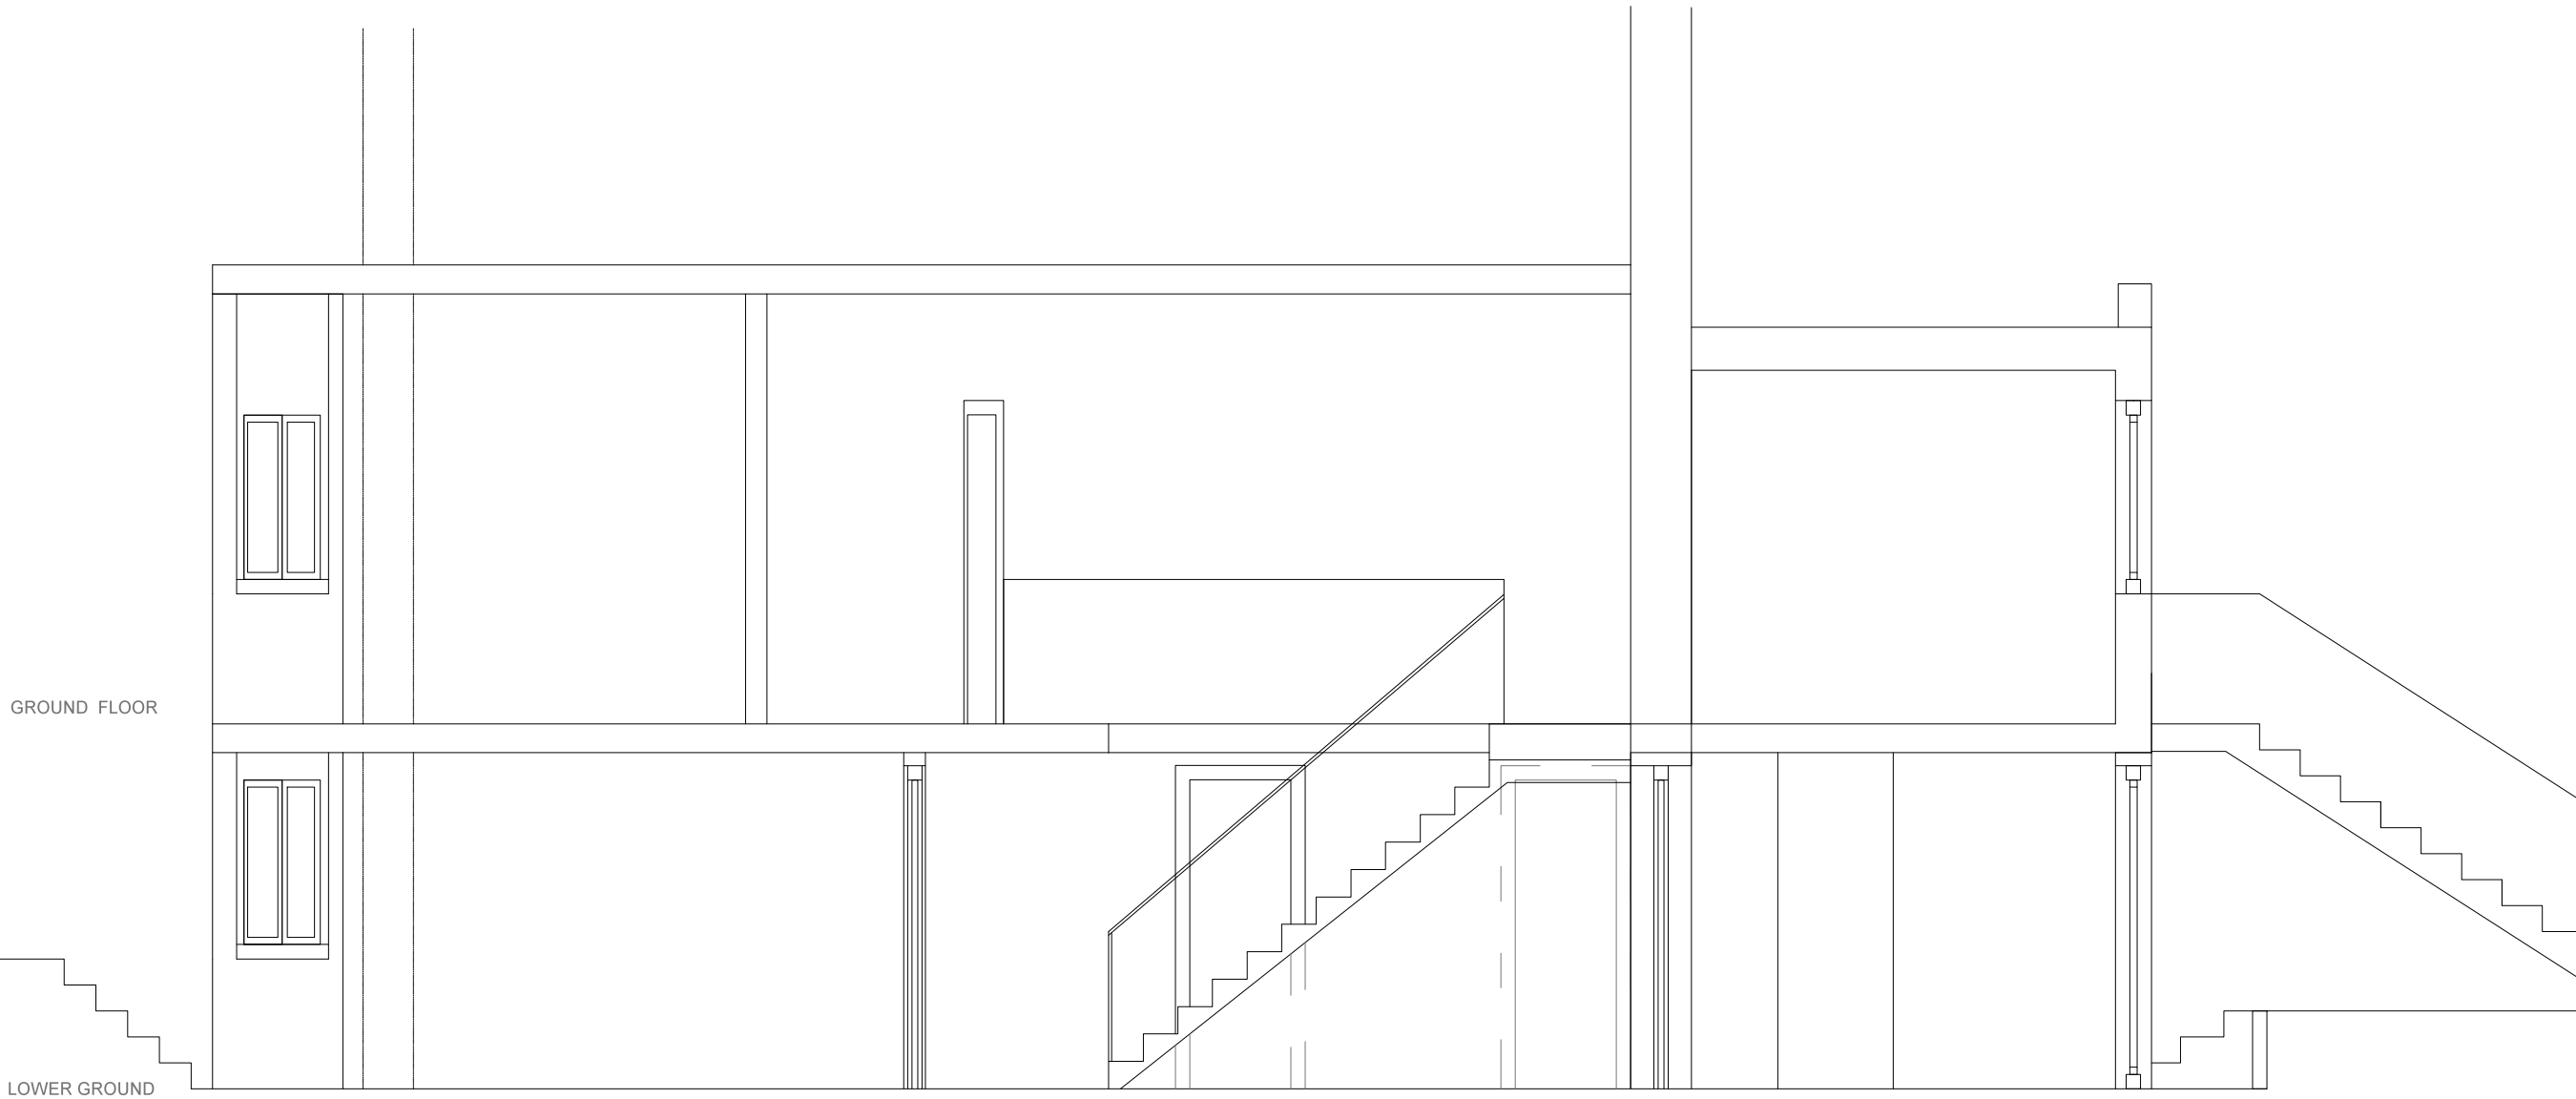

GROUND FLOOR

LOWER GROUND



NOTES:

1. DO NOT SCALE FROM THIS DRAWING
2. ALL DIMENSIONS ARE IN METERS UNLESS OTHERWISE SPECIFIED
3. TO BE CONSTRUCTED IN ACCORDANCE WITH BRITISH STANDARDS
4. ALL MEASUREMENTS ARE SUBJECT TO CONFIRMATION BY THE CONTRACTOR DURING THE WORKS ON SITE.
5. THIS DRAWING IS TO BE READ IN CONJUNCTION WITH ALL RELEVANT ARCHITECTURAL AND ENGINEER DRAWINGS AND SPECIFICATIONS
6. THIS DRAWING IS A CONCEPT LAYOUT NOT FOR CONSTRUCTION PURPOSES

REV.	DATE	COMMENTS
------	------	----------

PROJECT:

143 SUMATRA ROAD
NW6 1PN

CLIENT:

ARCHITECTURAL DRAWINGS

DRAWING NO.	AP112	REVISION NO.	00
-------------	-------	--------------	----

DRAWING
EXISTING FRONT ELEVATION

APPROVED BY

DRAWN BY

SCALE 1/50@A3

DATE: 29/09/2014



OUT OF SCOPE

GROUND FLOOR

LOWER GROUND

+0.00

