


**AS EXISTING NORTH EAST ELEVATION**  
SCALE 1:50



**AS EXISTING SOUTH EAST ELEVATION**  
SCALE 1:50

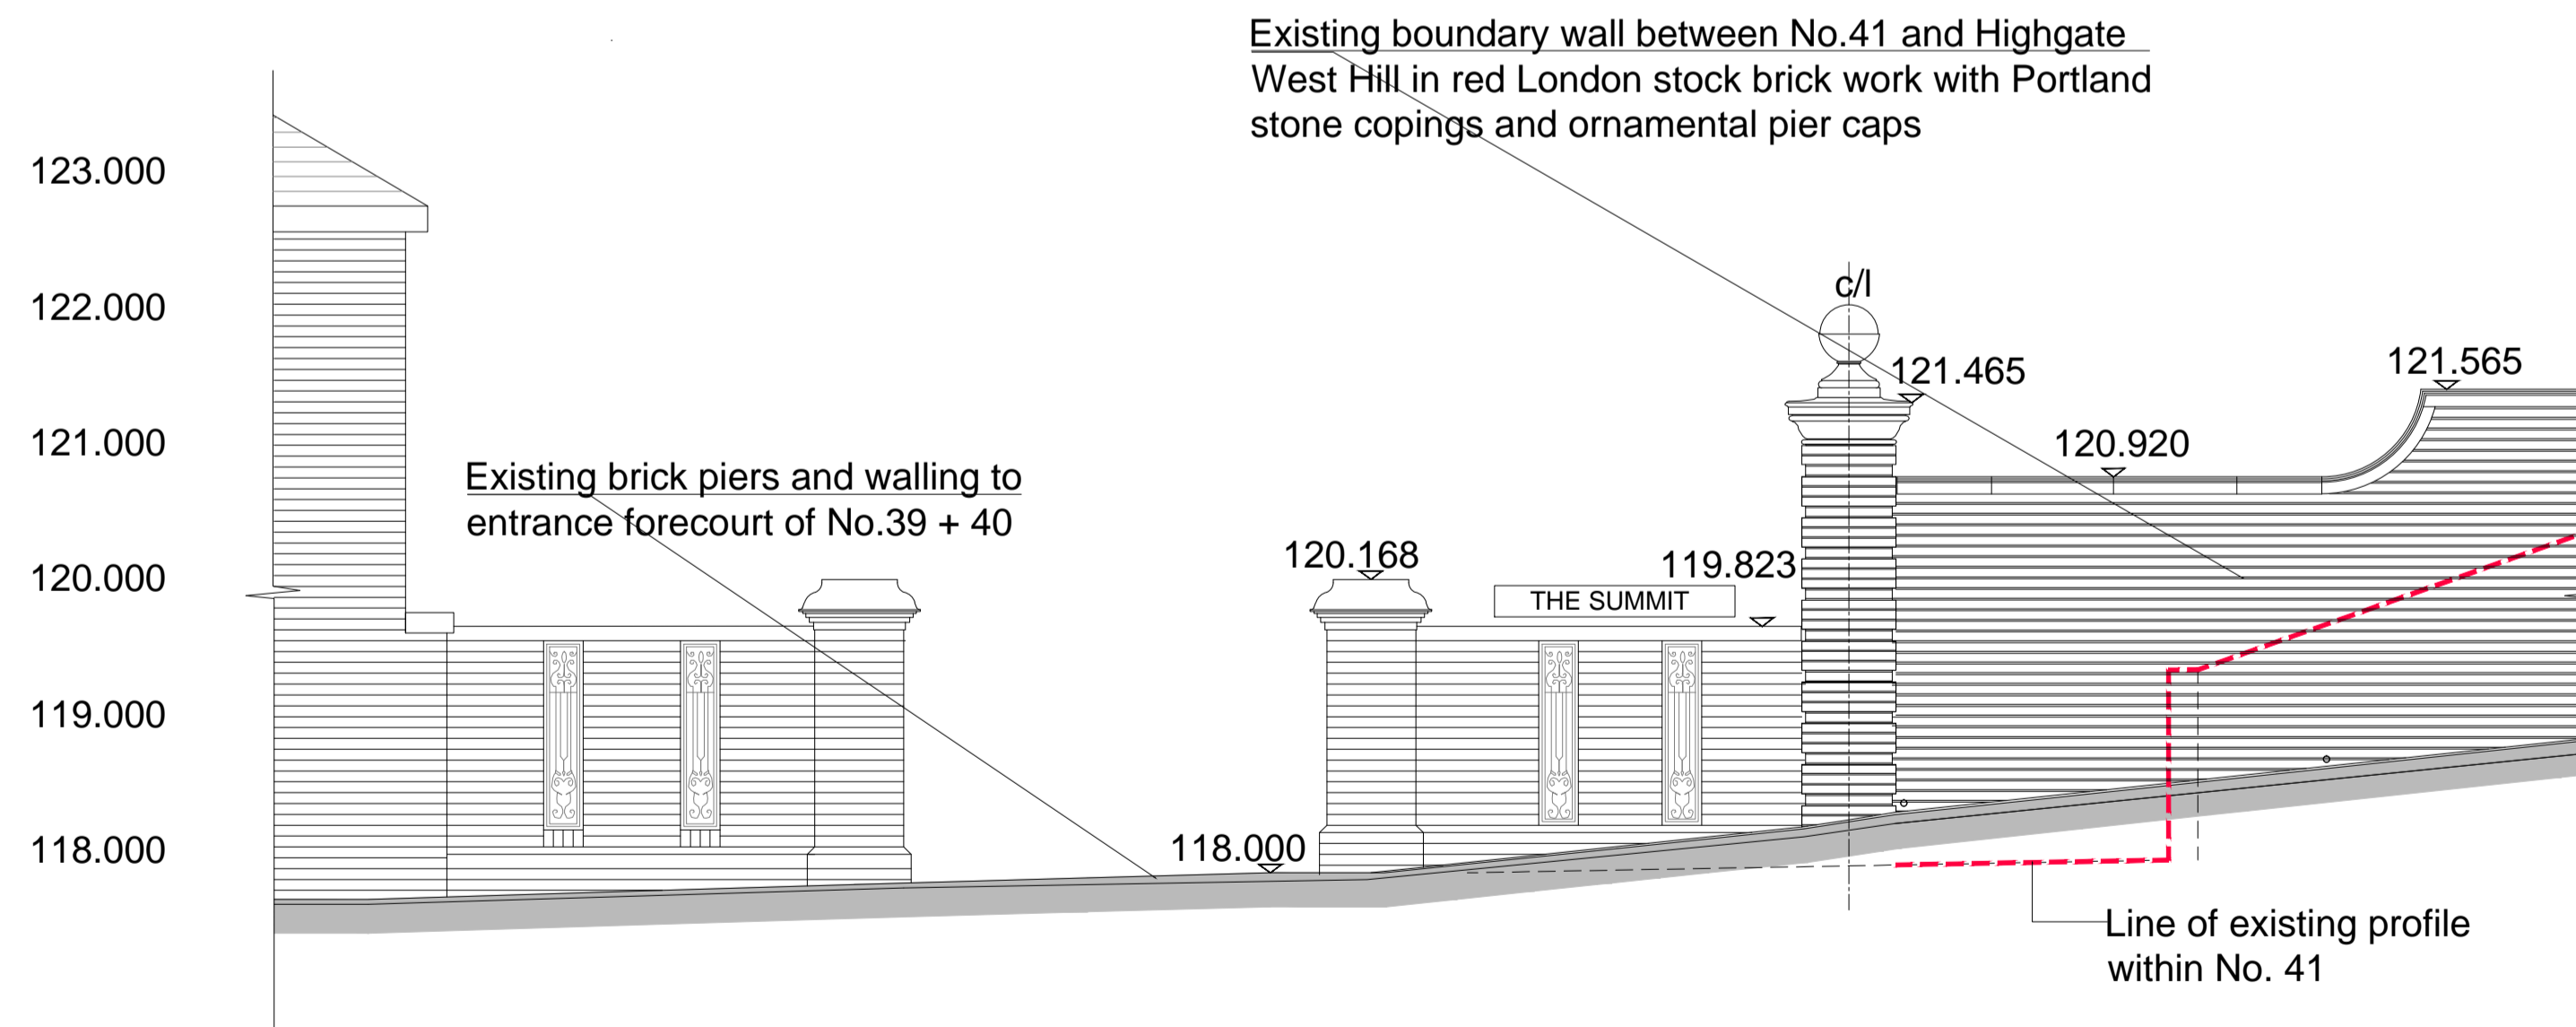

GENERAL NOTES:  
1. Scott & Twine Architects shall be notified in writing of any discrepancies.

KEY:

Rev	Date	Description	By

Client  
WITANHURST CONSTRUCTION  
MANAGEMENT LIMITED

**scott & twine**  
ARCHITECTS & INTERIOR DESIGNERS

The Old Power Station Mortlake High Street  
London SW14 6SN  
T +44 (0) 20 7873 2272  
www.scott-twine.co.uk

Issue  
**PLANNING**  
Preliminary / Planning / LBC / Tender / Construction / As Built

Project  
PROPOSED REPLACEMENT  
BOUNDARY FENCE  
41 HIGHGATE WEST HILL

Title  
BOUNDARY FENCE TO THE SUMMIT  
ELEVATIONS AS EXISTING

Date 21/01/2015	Scale 1:50@A1
Drawn By OP	Checked By ST
Drawing Number 2228-09/00/02	Revision -