


**PROPOSED NORTH EAST ELEVATION**  
SCALE 1:50



**PROPOSED SOUTH EAST ELEVATION**  
SCALE 1:50

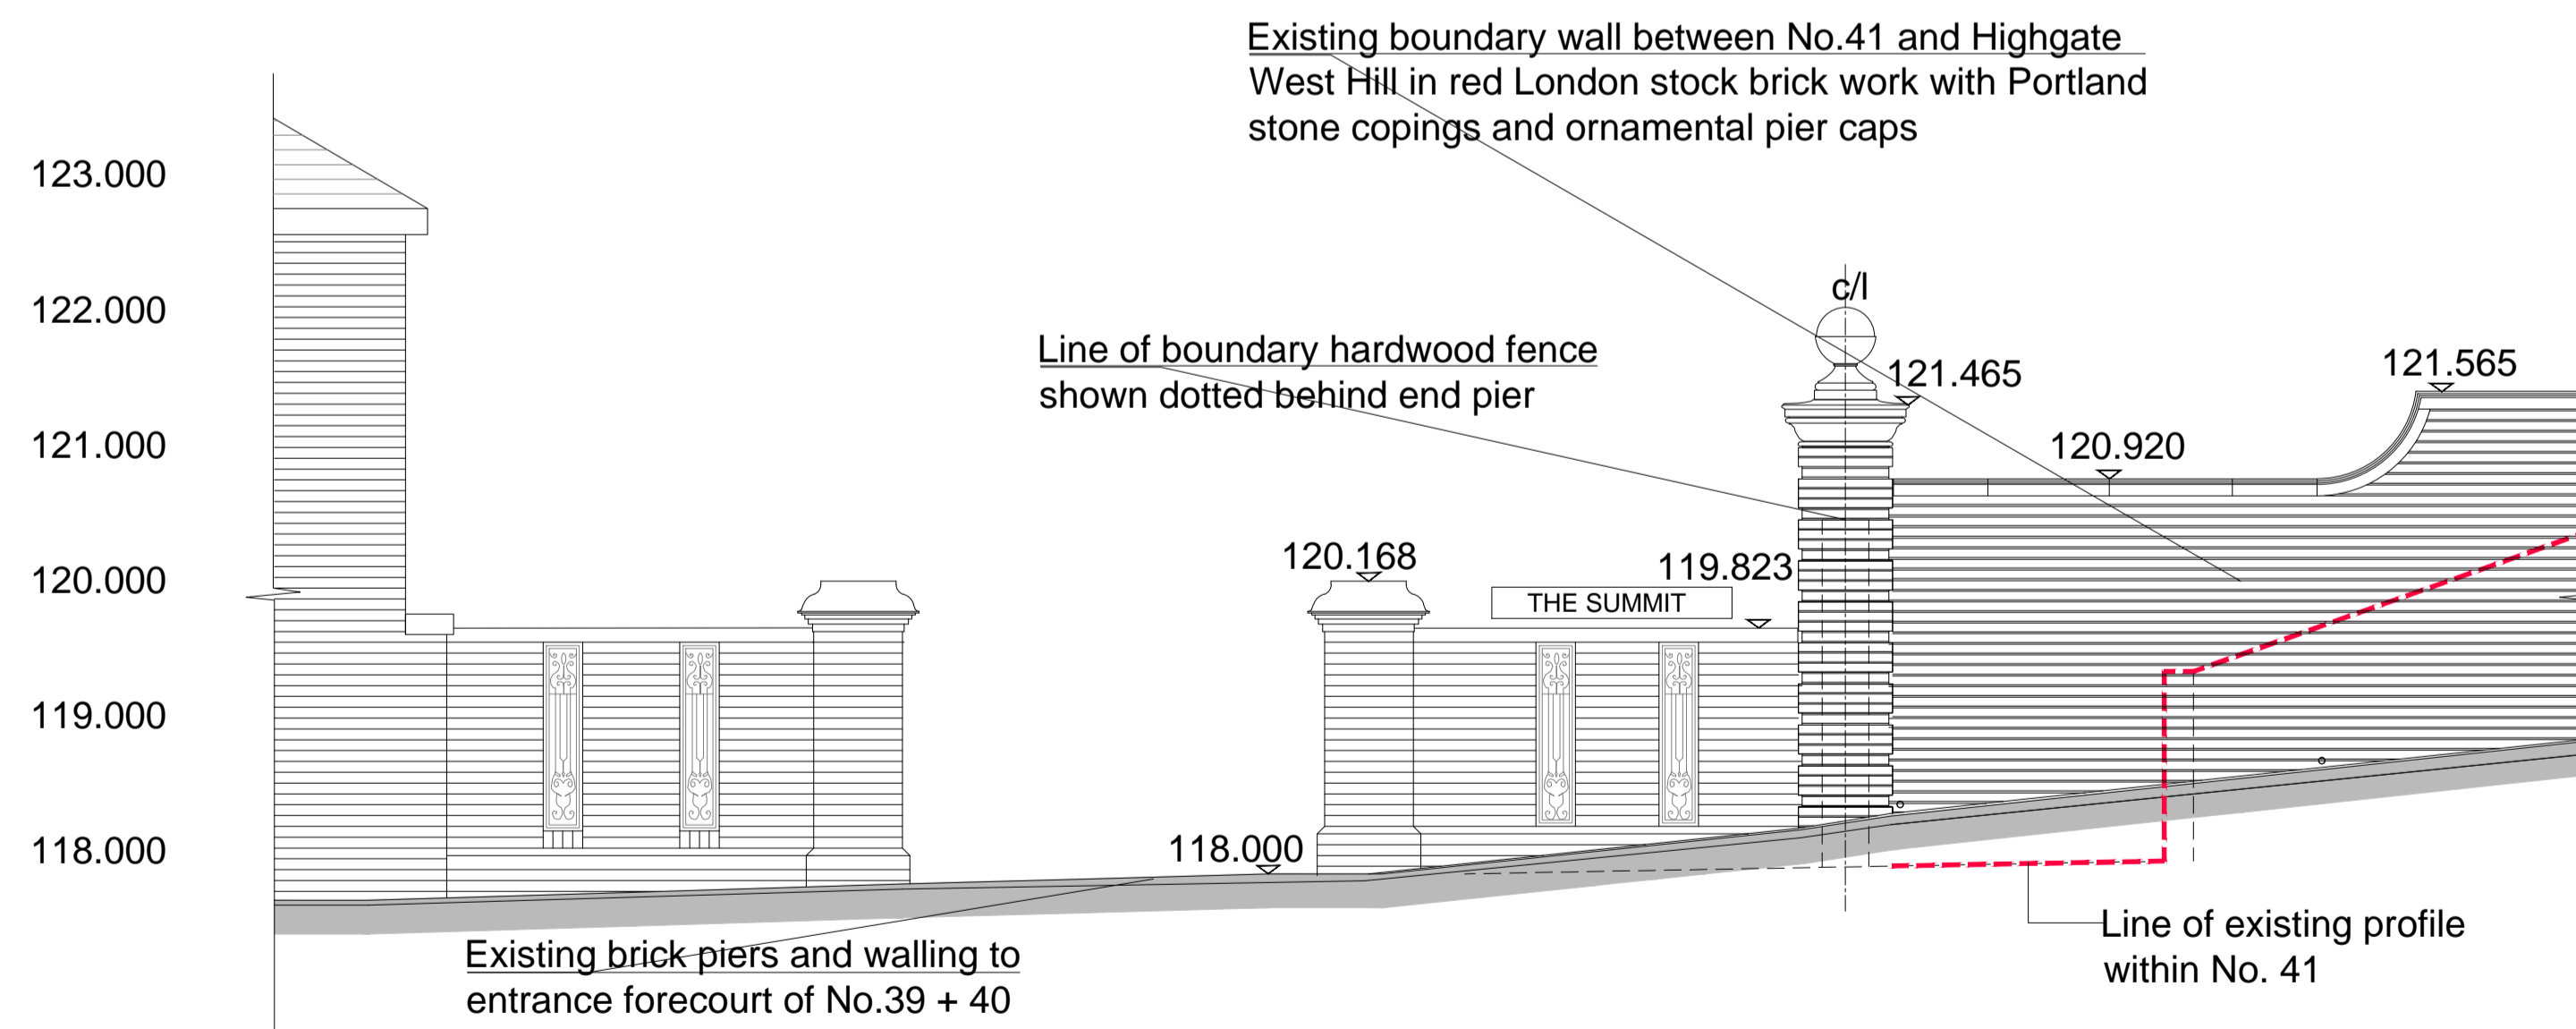

**GENERAL NOTES:**  
1. Scott & Twine Architects shall be notified in writing of any discrepancies.

**KEY:**

Rev	Date	Description	By
A	22-01-15	NEW TIMBER PANELLED FENCE	GT/VS

Client  
WITANHURST CONSTRUCTION  
MANAGEMENT LIMITED

**scott&twine**  
ARCHITECTS & INTERIOR DESIGNERS

The Old Power Station Mortlake High Street  
London SW14 8SN  
T +44 (0) 20 7873 2272  
www.scott-twine.co.uk

Issue  
**PLANNING**  
Preliminary / Planning / LBC / Tender / Construction / As Built

Project  
**PROPOSED REPLACEMENT  
BOUNDARY FENCE  
41 HIGHGATE WEST HILL**

Title  
**BOUNDARY FENCE TO THE SUMMIT  
ELEVATIONS AS PROPOSED**

Date  
21/01/2015

Scale  
1:50@A1

Drawn By  
GT

Checked By  
VS

Drawing Number  
**2228-09/01/02**

Revision  
**A**