



**Notes**  
 Do not scale from this drawing  
 Report any discrepancies  
 Copyright owned by P Buxton Associates

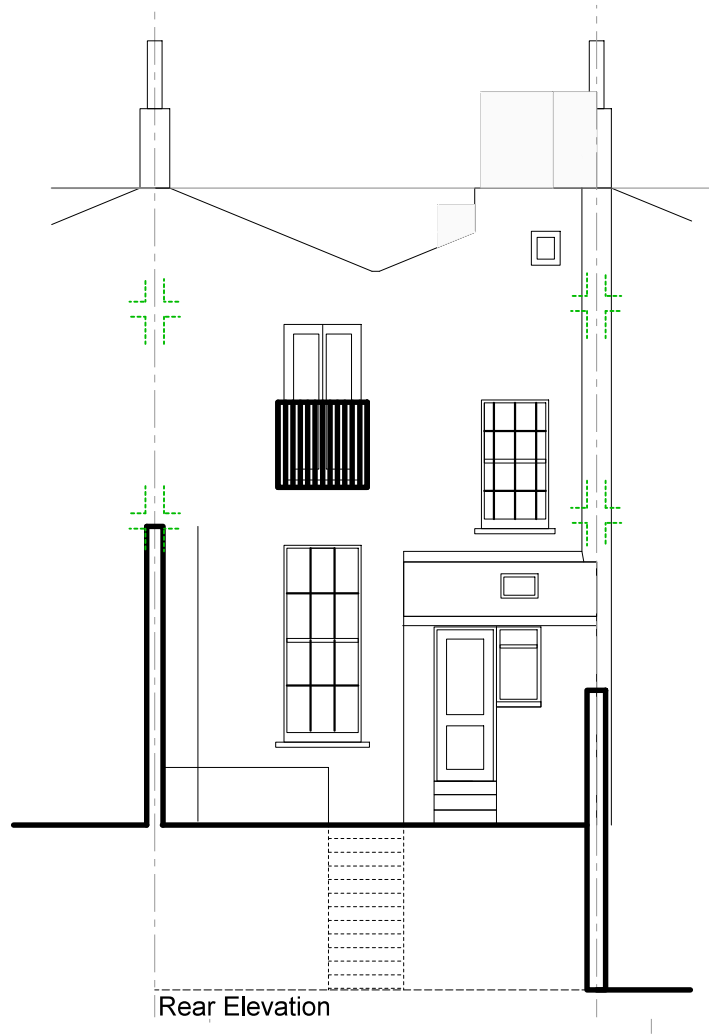

Rear Elevation



Front Elevation

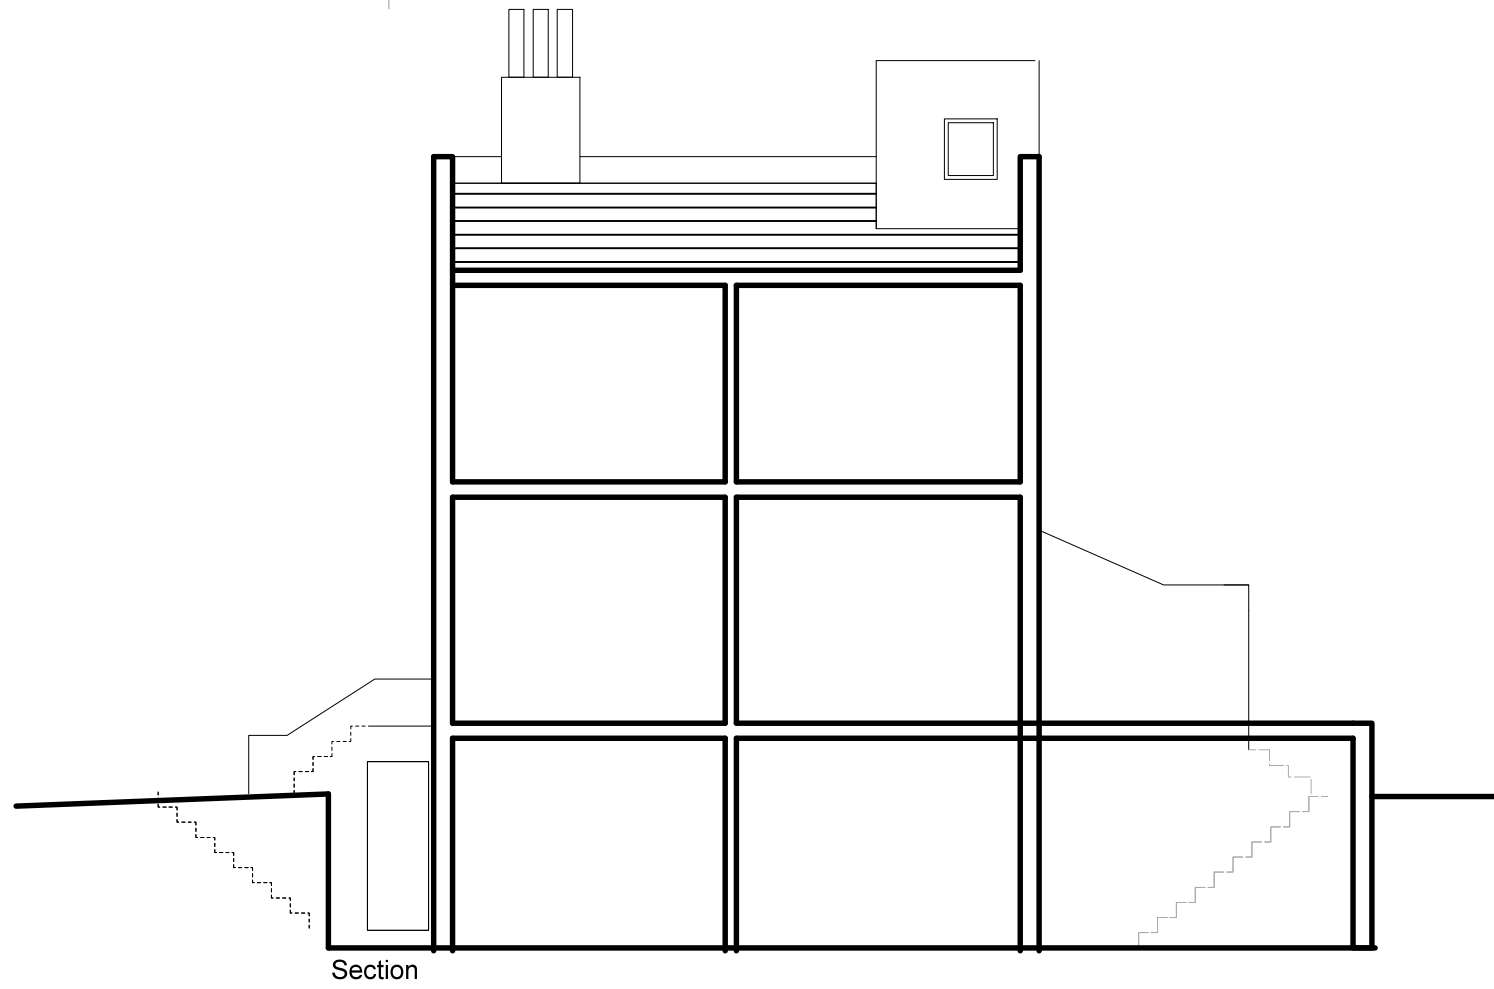

Section

**P. Buxton Associates**  
 30 Princes Avenue London N3 2DB  
 Tel: 0207 4192389 / Fax: 020 8371 6625  
 e-mail: cdbuxton@me.com

Rev	Date	Project	Job Title	Drawing Title	Date	Scale	Drg. No.	Rev.
		42 Prince of Wales Road NW5 3LN	Proposed Extensions	Existing Elevations	02/02/2015	1:100 @ A3	PRI/15/A/02	
Planning Application								