


GENERAL NOTES

1. THIS DRAWING IS THE PROPERTY OF RICHARD WALLIS LIMITED.
2. IT IS FORBIDDEN TO REPRODUCE ITS CONTENTS ANY FORM, EXCEPT AS SPECIFICALLY LICENSED UNDER CONTRACT
3. THIS DRAWING IS NOT TO BE SCALED. THE DIMENSIONS ARE IN MILLIMETERS UNLESS NOTED OTHERWISE
4. ANY DISCREPANCIES ARE TO BE BROUGHT TO THE ATTENTION OF THE ARCHITECT AND RESOLVED BEFORE THE COMMENCEMENT OF ANY WORK
5. THIS DRAWING IS TO BE READ IN CONJUNCTION WITH RELEVANT DETAIL DRAWINGS AS MENTIONED IN THE DRAWING SCHEDULES/SPECIFICATIONS AS REQUIRED
6. THIS DRAWING TO BE READ WITH THE RELEVANT DETAILS & SCHEDULES/SPECIFICATIONS AS REQUIRED

 

REVISIONS

No.	Date	By	Details


**RICHARD WALLIS ASSOCIATES**  
 CHARTERED ARCHITECTS AND PROJECT MANAGERS  
 Unit 5b, 20-30 Wild's Rents, London SE1 4QG  
 E: mail@wallis.com T: +44 (0)20 7403 8869  
Richard Wallis Associates is a trading name of Richard Wallis Ltd. Company Registered in England no 0268653

**DRAWING TITLE:**  
 EXTERNAL ELEVATIONS  
 EXISTING


**PROJECT:**  
 142 BROADHURST GARDENS  
 London

**CLIENT:**  
 MANAN AND KIRSTEEN

Scale:	Date:	Drawn:	Approved:
1:50	NOV 2014	SB	RJW
Job No.	Drawing No.	Rev No:	Status
249	300	00	1

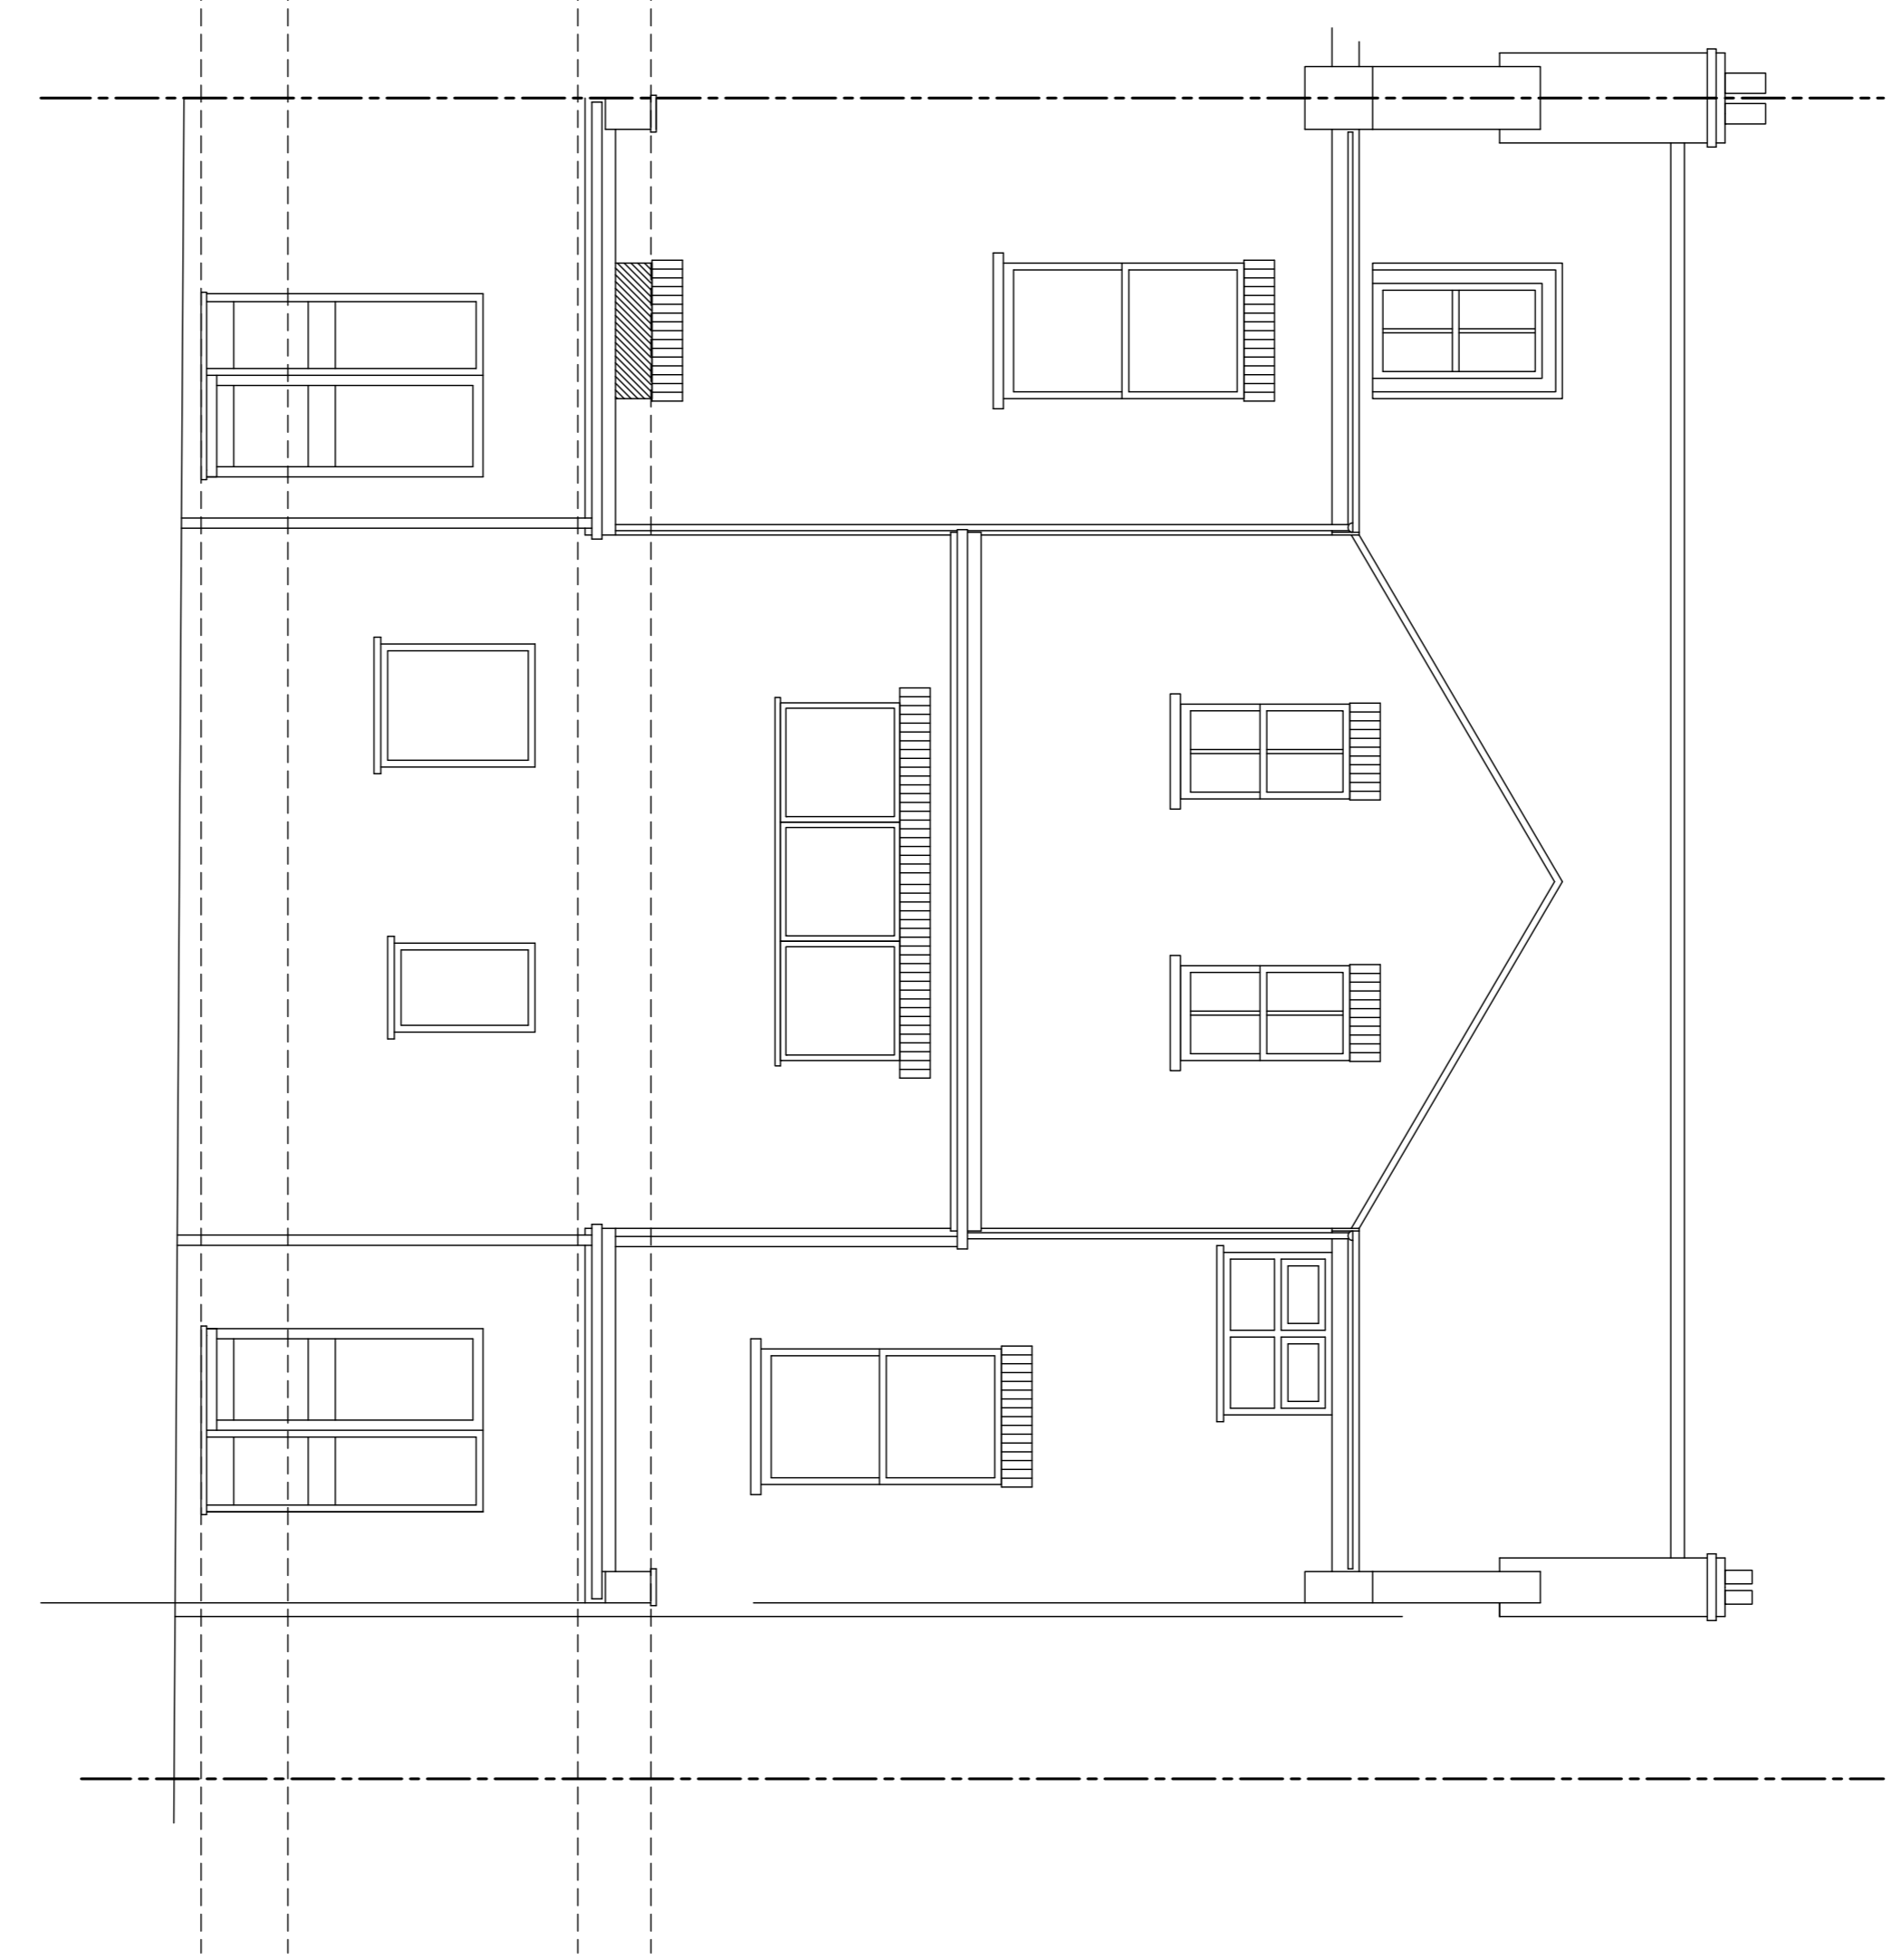

2  
300  
1:50 EXISTING REAR ELEVATION

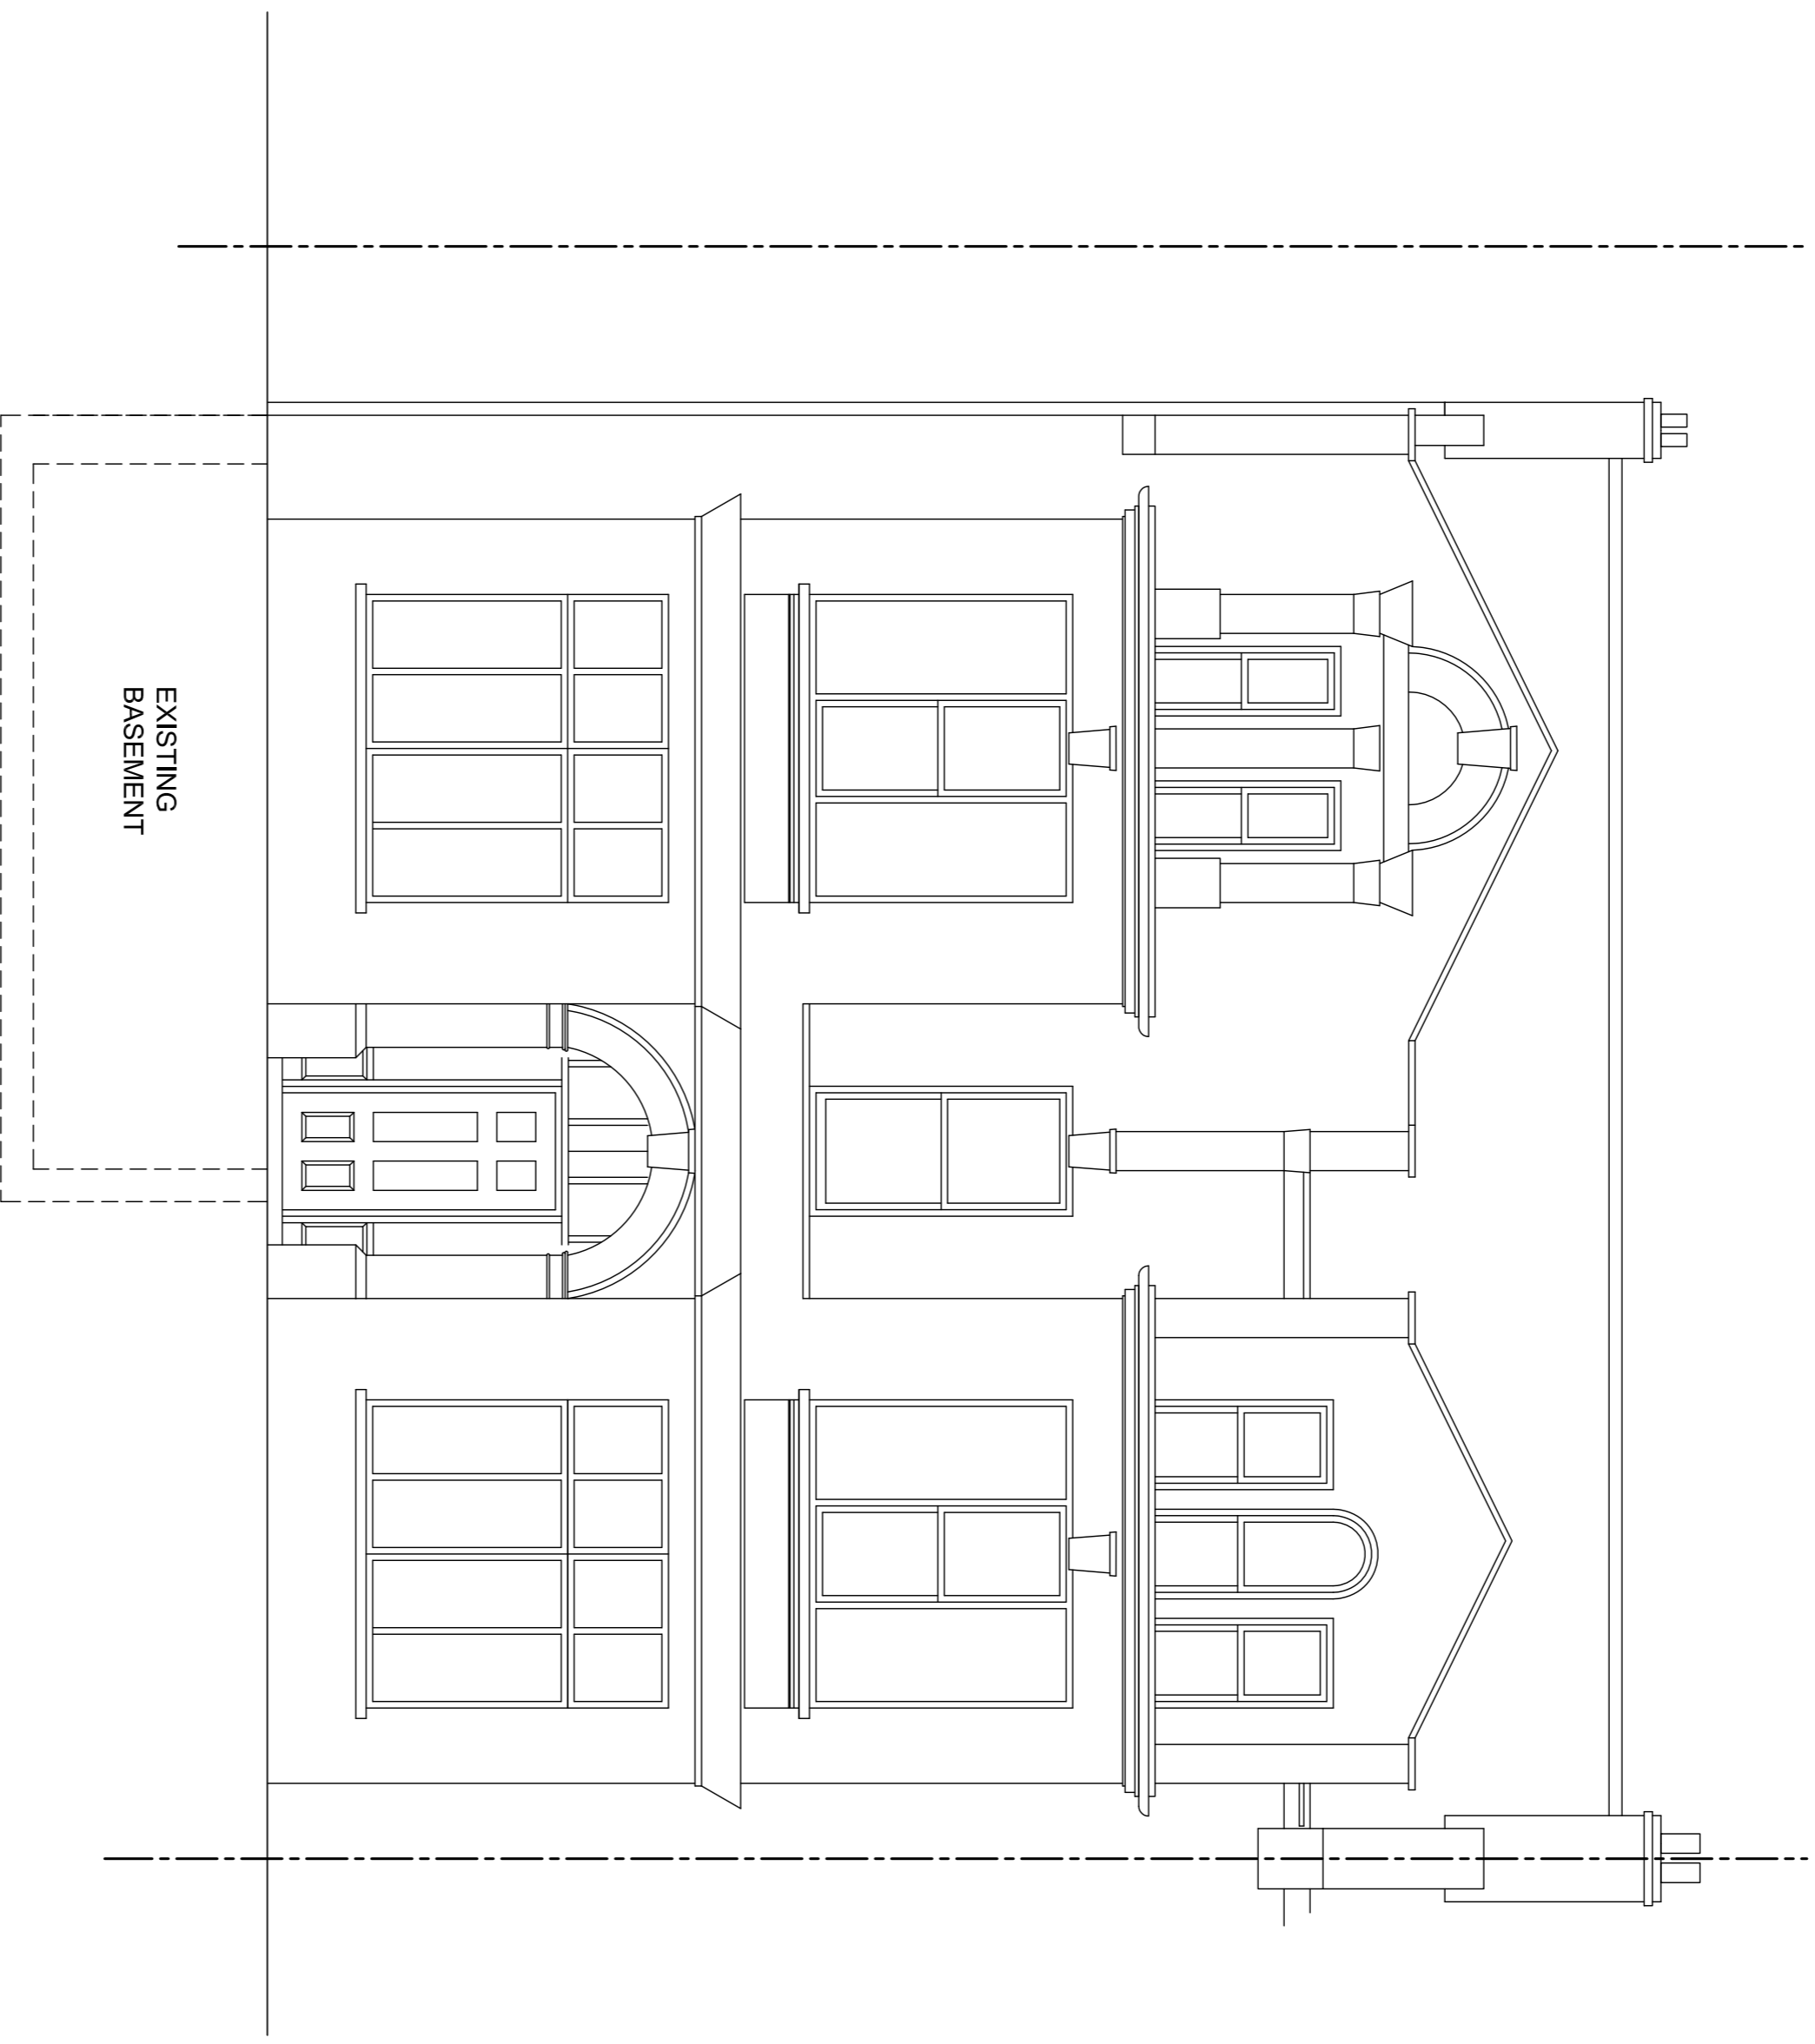

1  
300  
1:50 EXISTING FRONT ELEVATION

FCL @ raised area  
 FCL @ lower level  
 FFL @ raised area  
 FFL @ lower level

EXISTING BASEMENT