


1	Proposed East Elevation

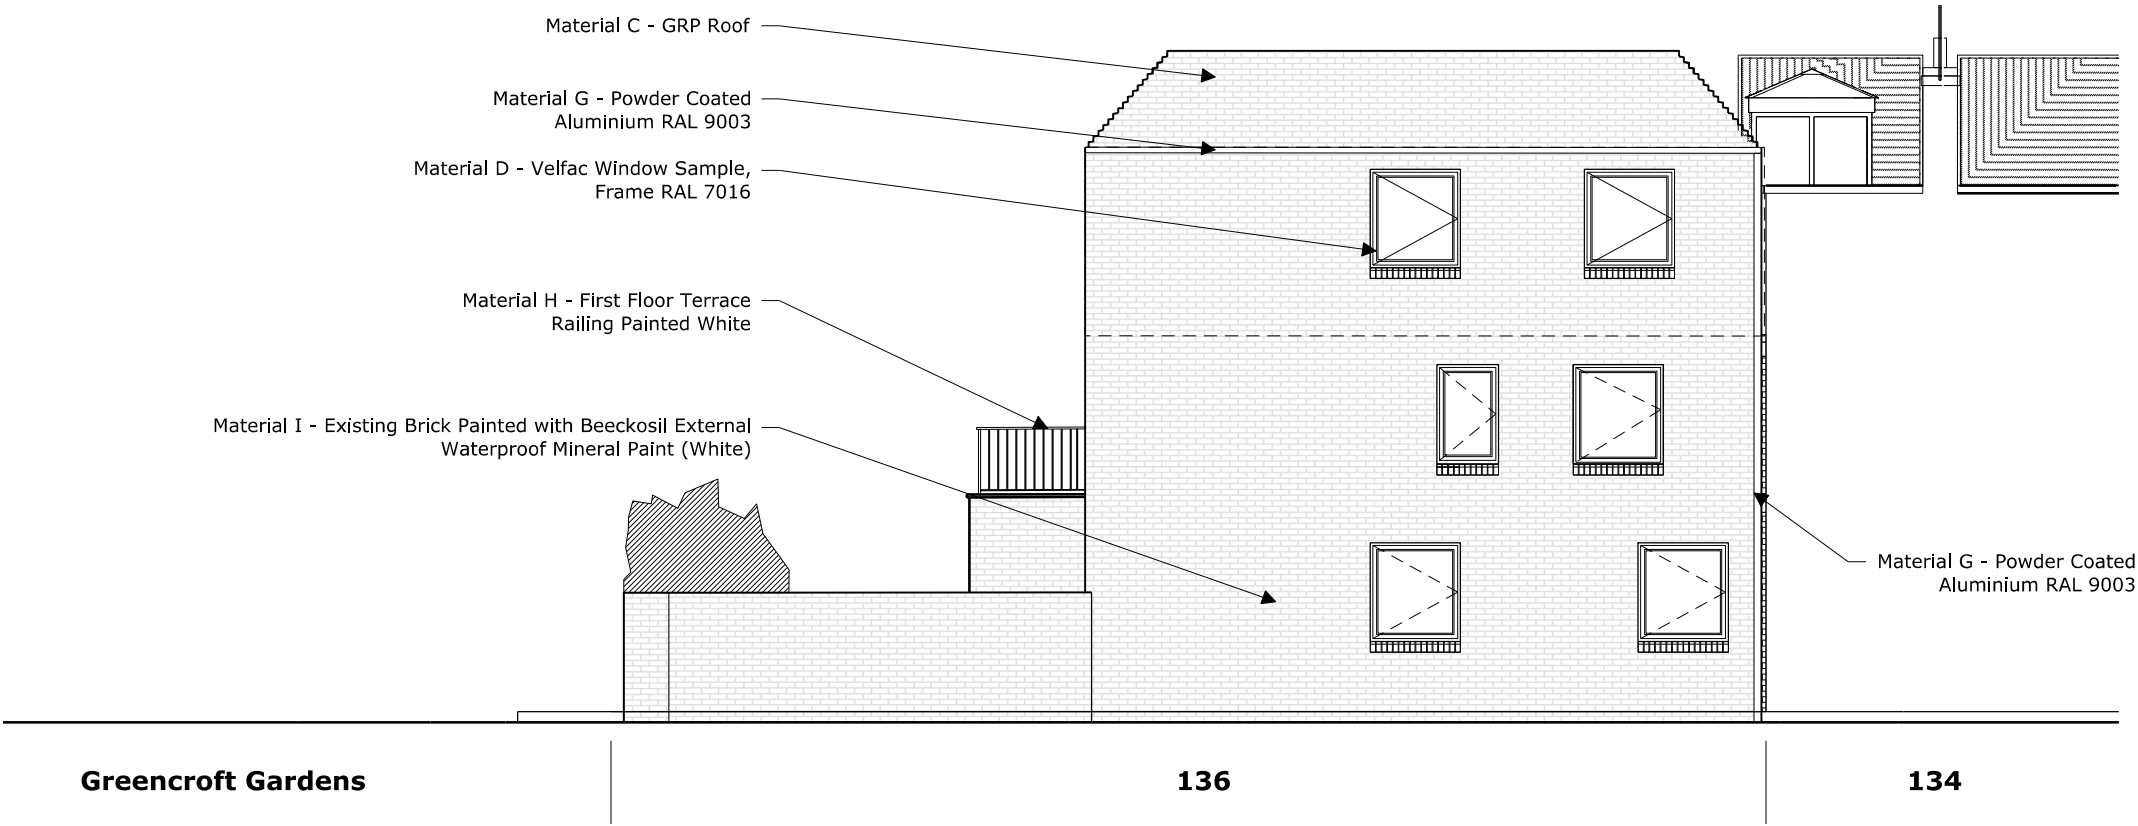

2	Proposed West Elevation



P1	26.01.15	First Issue
Rev	Date	Note
Services		
Assent Building Control		
Structures		
Price and Myers		
Client		
Jean-Marc & Ilena Alexis		
Project title		
136 Greencroft Gardens		
Drawing Title		
Proposed East & West Elevations		
Scale @ A3		
1:100		
Project No.	Drawing no.	Revision
198	251	P1
Status		Date of Issue
Planning		23.01.15