


Job	Drawing No.	Rev.
0004	SK 0004	B


No.	Revisions	Date
A	WALL BUILDUP CHANGED	10/10/14
B	DIMENSIONS ADDED	14/10/14

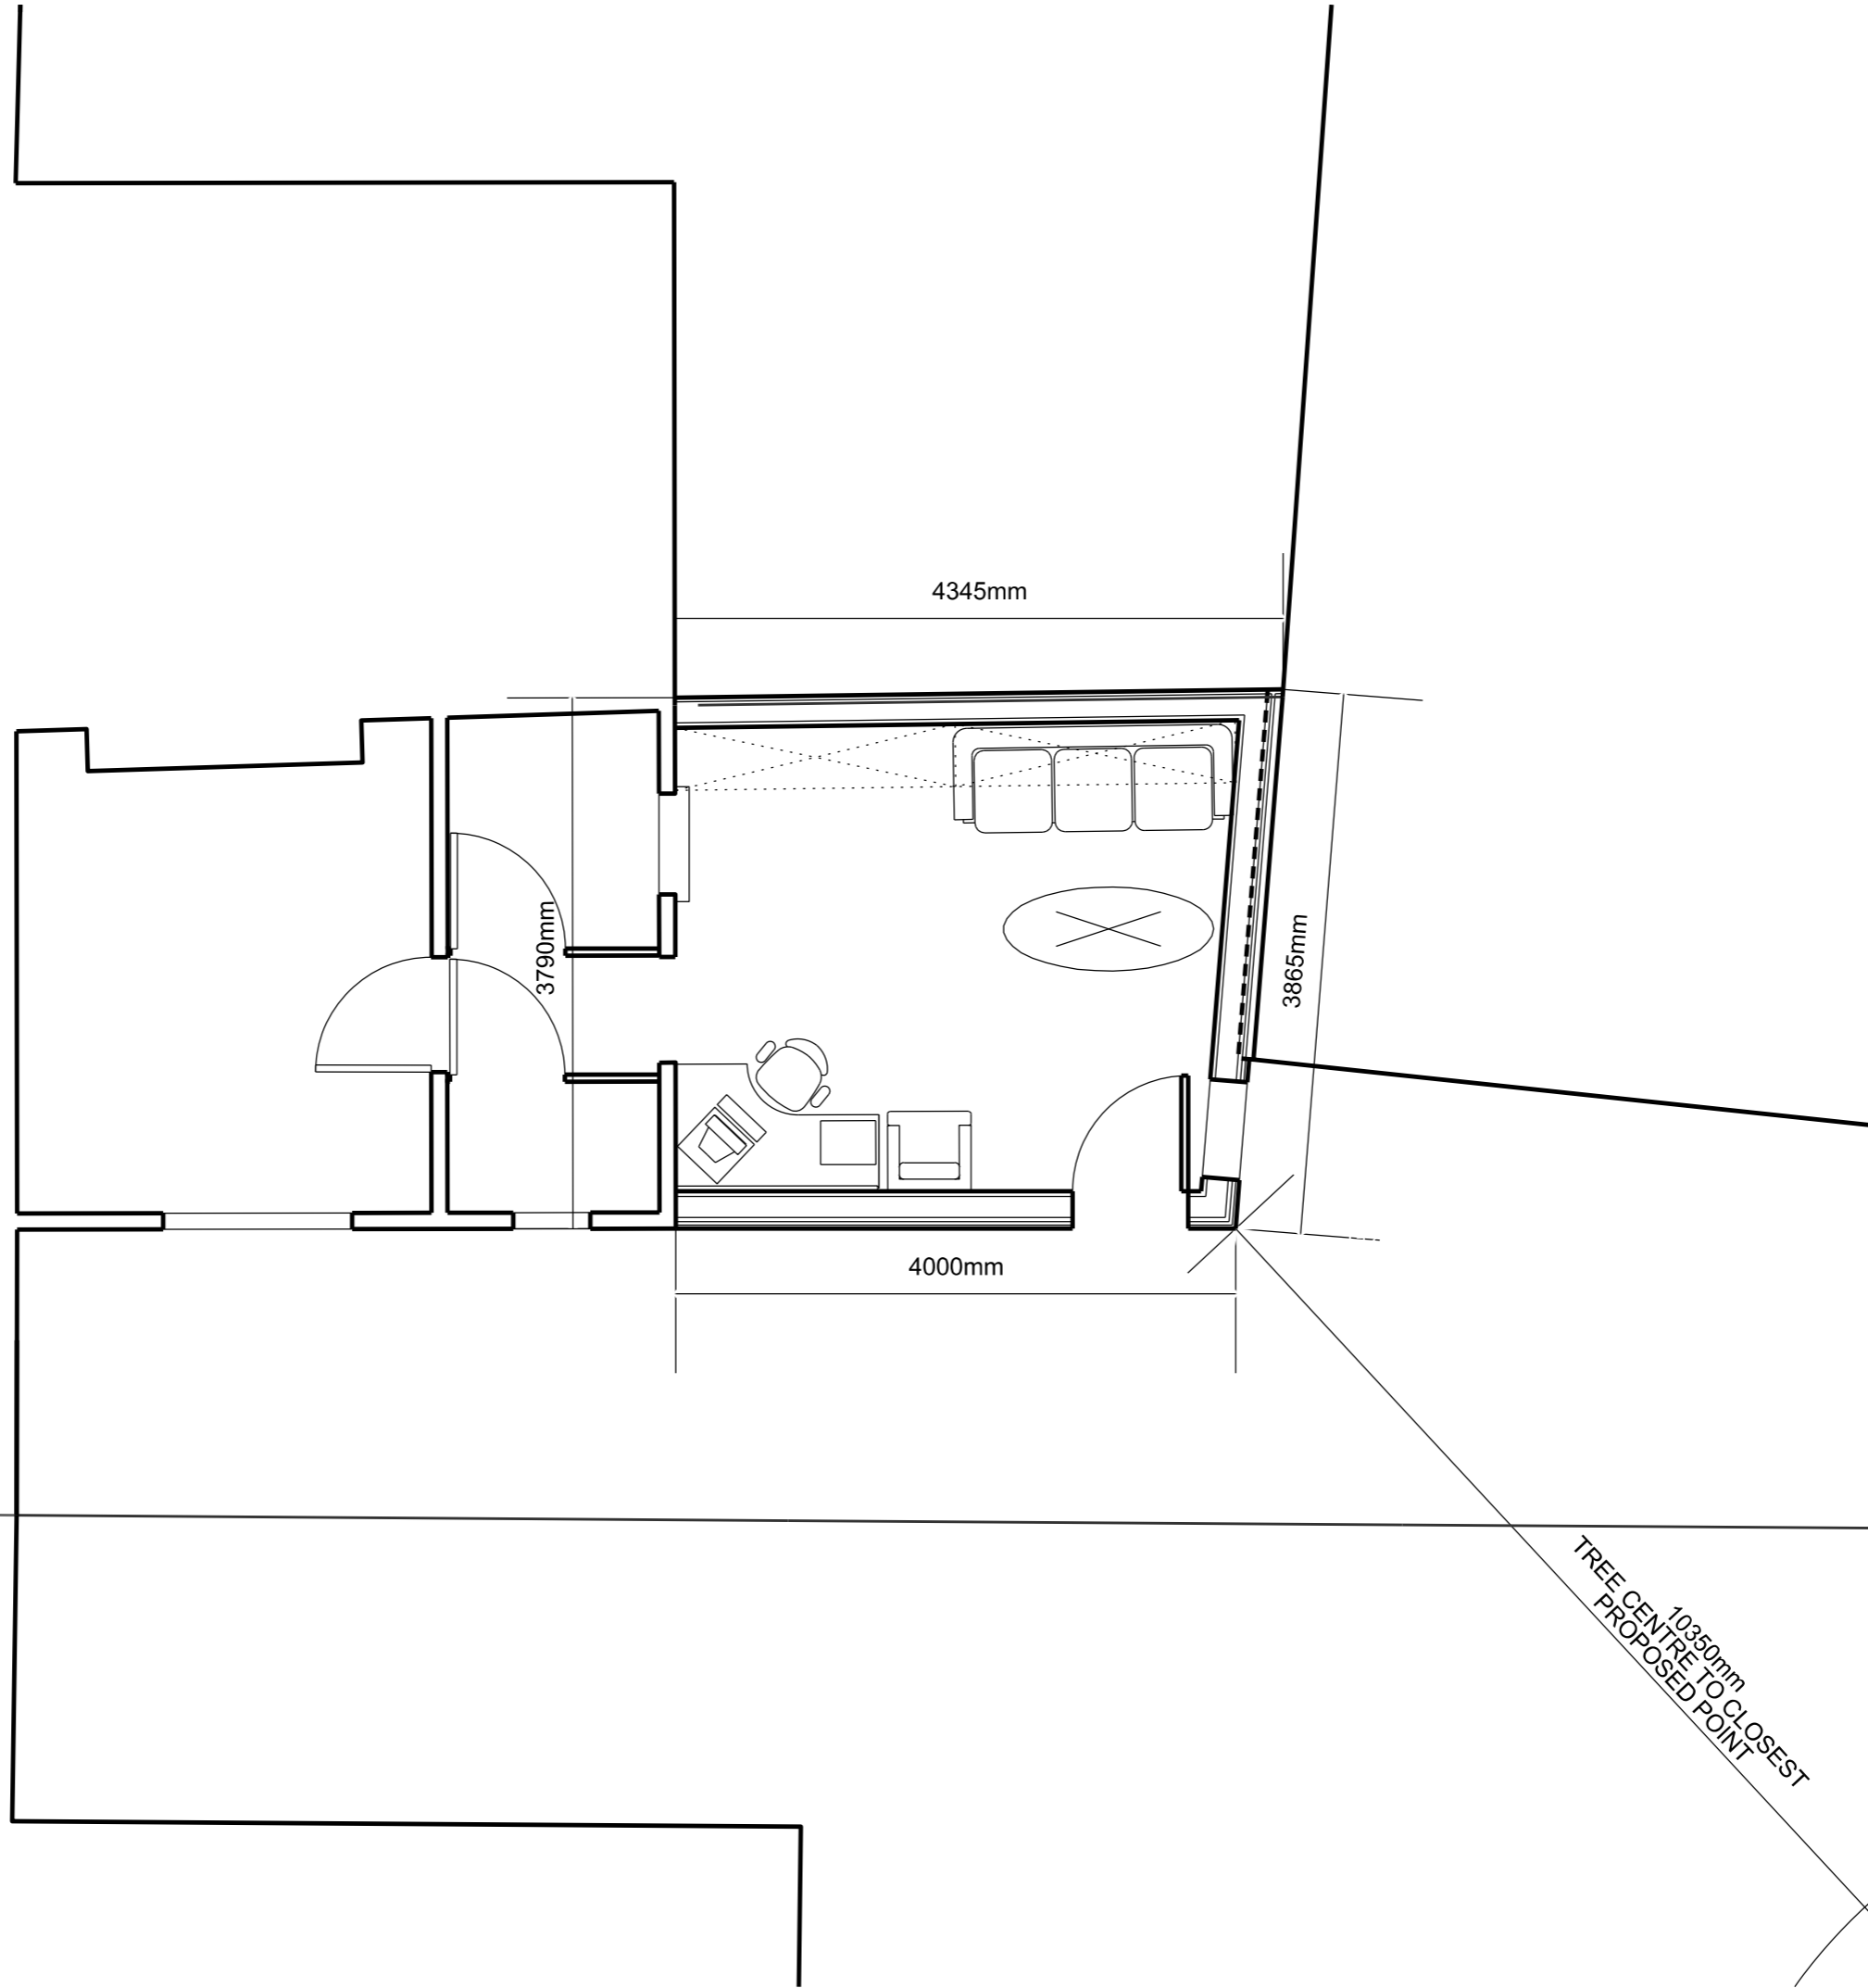

26 Champion Grove  
Denmark Hill  
London SE5 8BW  
T 07952 662479  
E rich.sk.worth@gmail.com

Copyright This drawing is the property of Rich S K Worth. No disclosure or copy of it may be made without the written permission of Rich S K Worth

Project 207 Sumatra Road

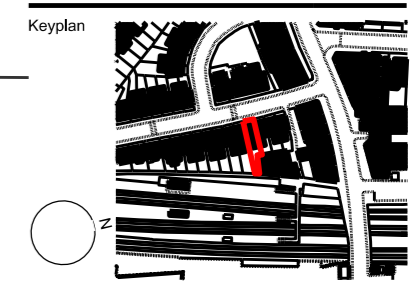

Title PROPOSED GROUND FLOOR PLAN

TREE CENTRE TO CLOSEST PROPOSED POINT  
10350mm

Job	Drawing No.	Rev.
0004	SK 0004	B

Drawn	Scales at A1	Scales at A3	Date
RW	1:25	1:50	09/14