


EXISTING GROUND FLOOR PLAN

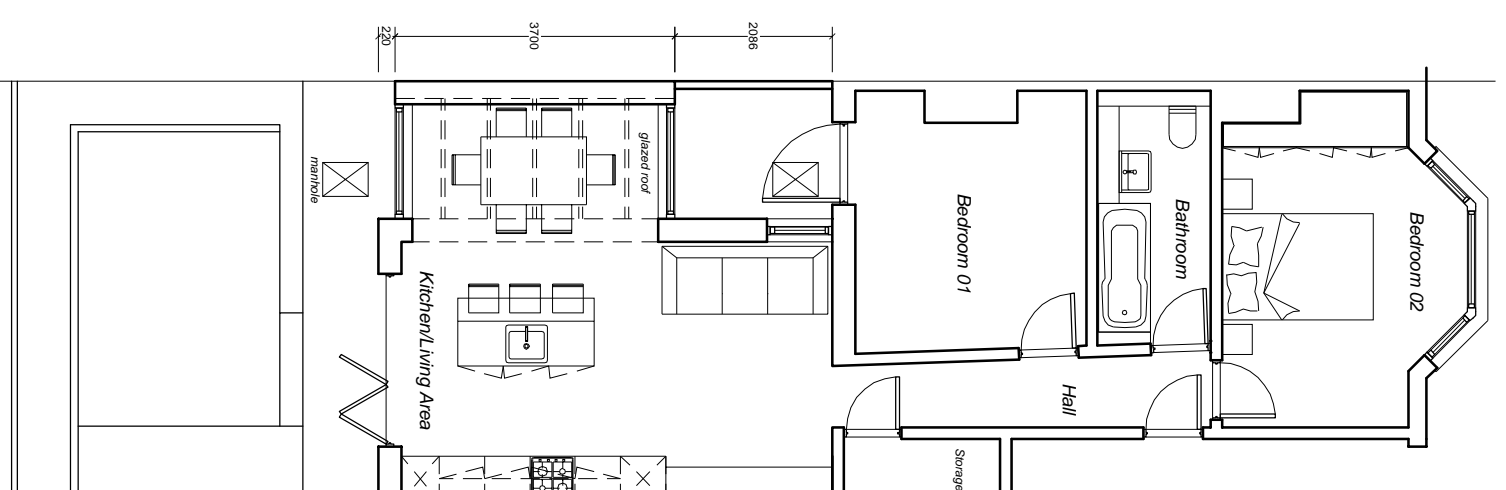

PROPOSED GROUND FLOOR

PROJECT TITLE :

43 Constantine Road
London NW3 2LN

SCALE :

@A3: 1:100

DATE :

09/02/2015

PLEASE NOTE :

1. This drawing is the copyright of **Jakub Grzebielucha** and may not be reproduced or distributed in any way or for any purpose without his written consent. Any person, firm or company unlawfully reproducing or distributing this drawing or in any way infringing the copyright therein will be prosecuted.
2. Written dimensions to be taken in preferences to scaled dimensions. All dimensions are to be checked on site before work starts and any discrepancy **reported immediately to designer.**
3. All work is to be carried out to the requirements and to the satisfaction of the Local Authority.

JAKUB

GRZEBIELUCHA

114 Lakedale Road
Mobile: 075 2333 2288

London SE18 1PS
E-mail: jg@ddkwwkconstruction.co.uk

DRAWING TITLE :

Existing & Proposed Ground Floor Plan

DRAWING NUMBER :

AR-01

REVISION :

01