



1. This Drawing to be read in conjunction with all other Engineers, Architects and Specialists drawings and specifications.
2. No dimensions are to be scaled from this drawing.
3. No deviation may be made from the details shown on this drawing without prior agreement of the Engineers.
4. Any discrepancy between this drawing and any other document should be referred immediately to the Engineer.

Ground Floor Plan - Stage 1
(Site preparation and Piling Rig Access Routes)
(SCALE 1:100)

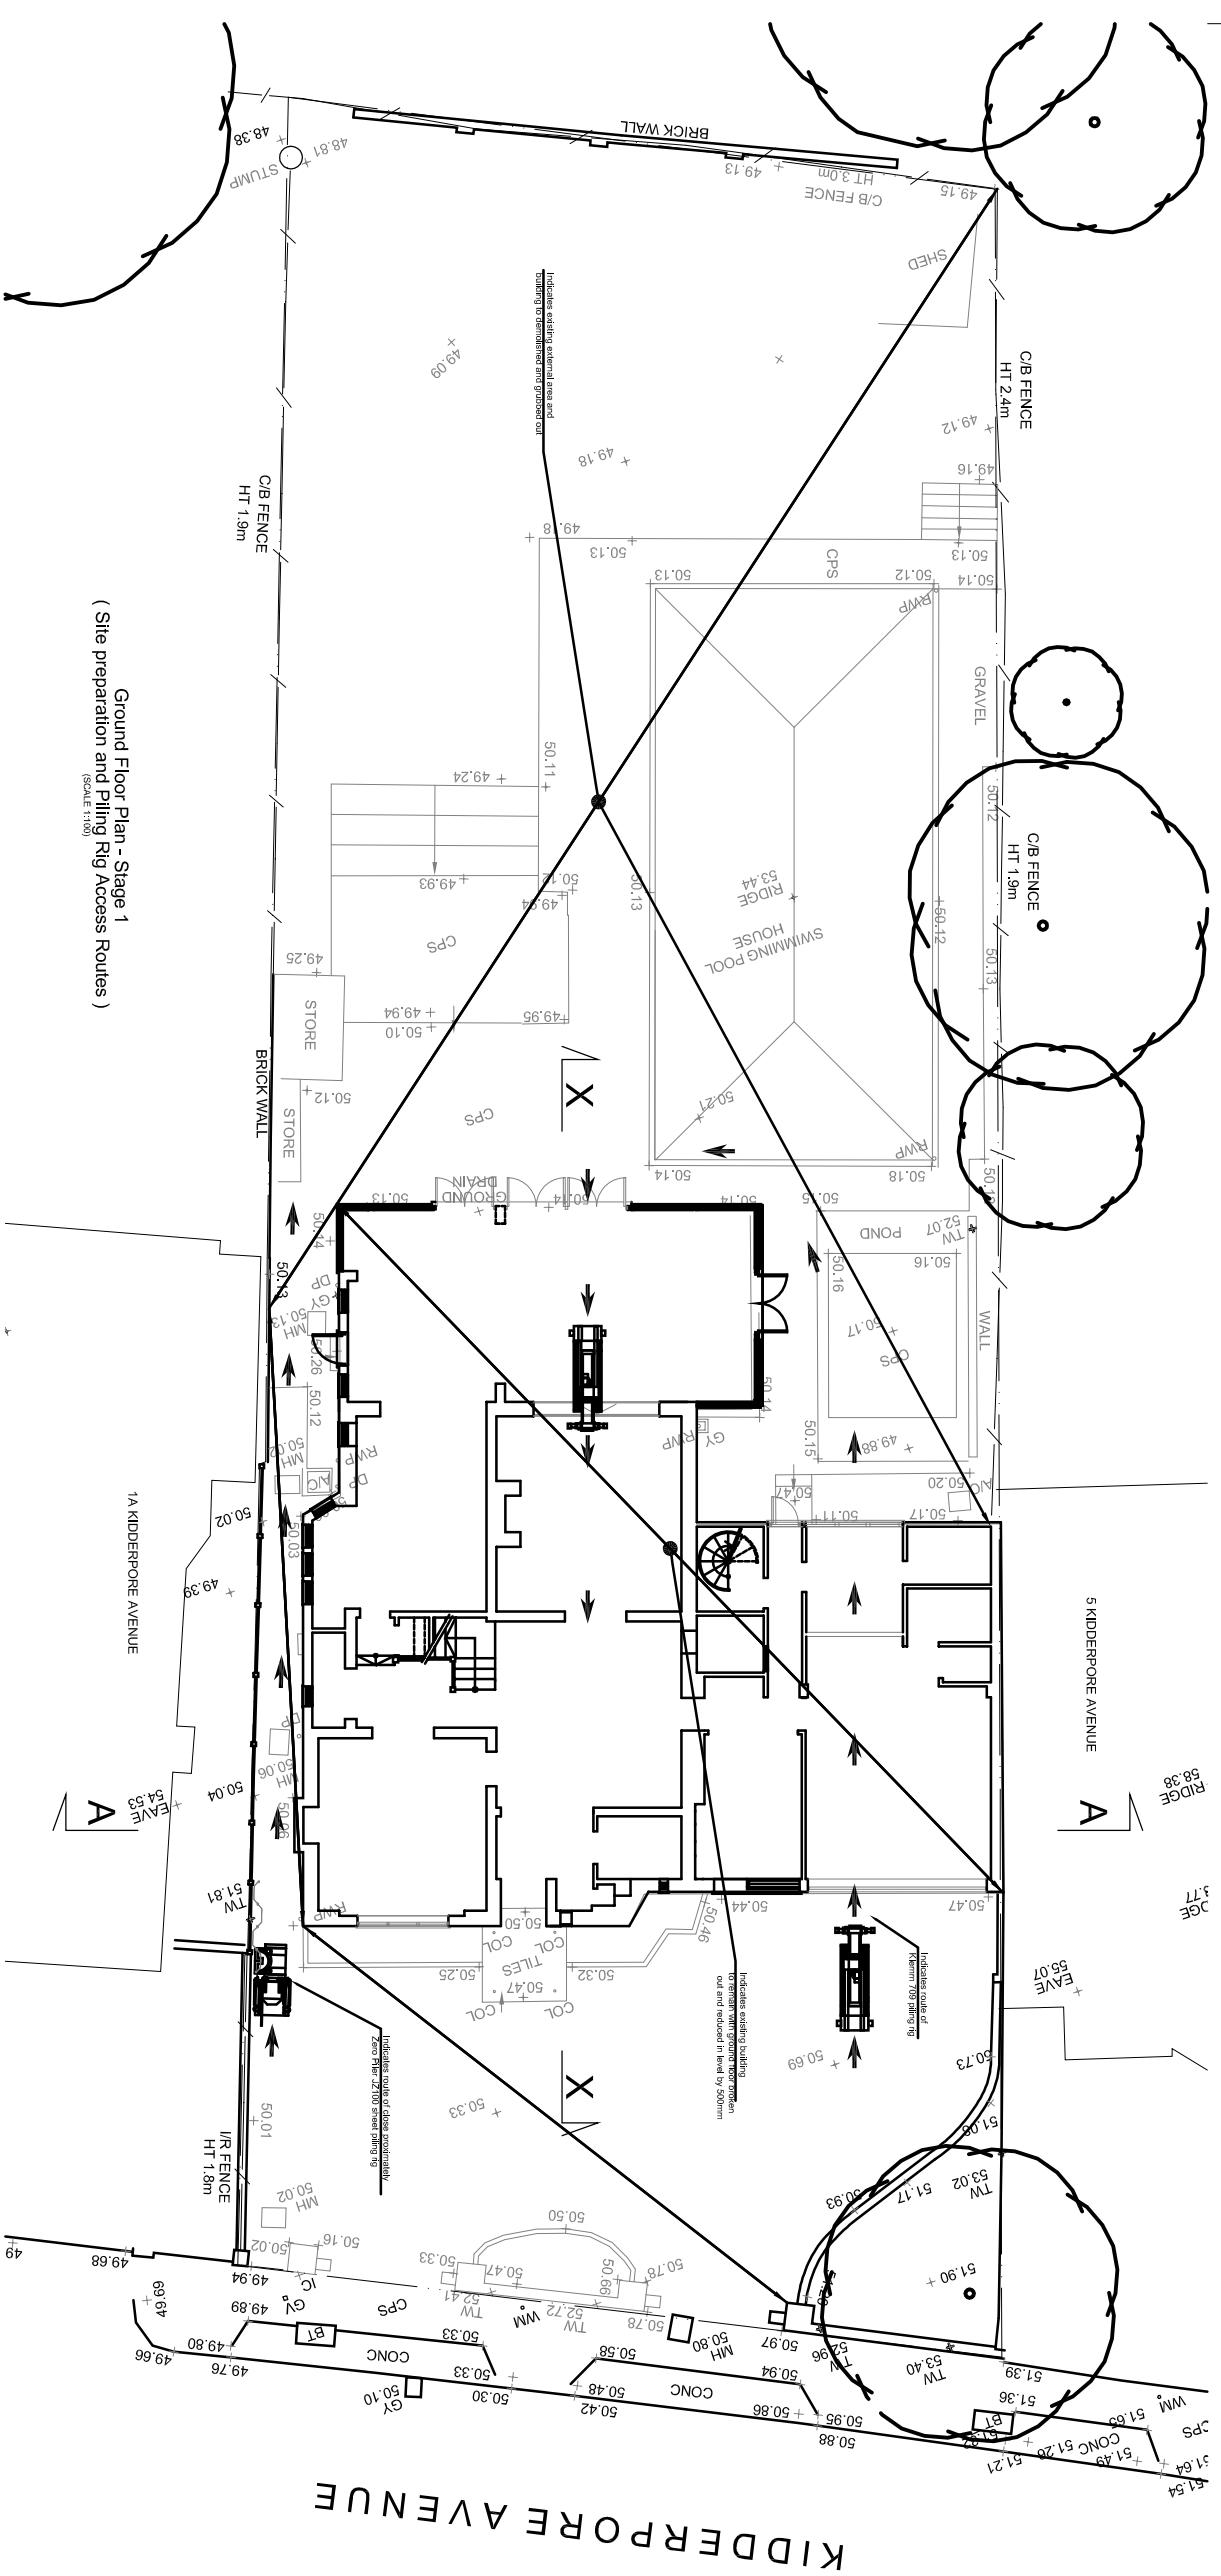

SECTION X_X

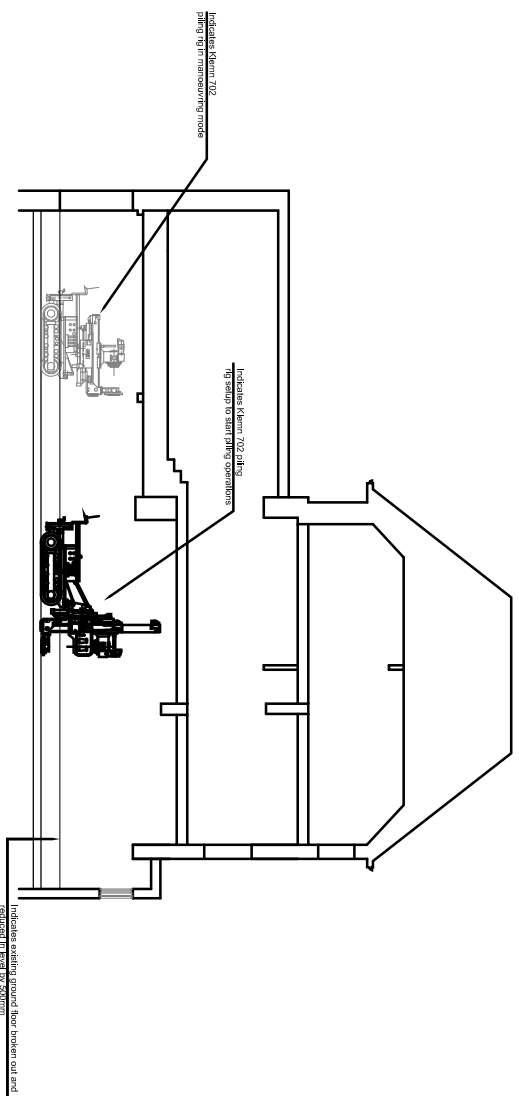

B	Drawing For Construction	AK	16.12.14
A	Changes due to planning requirement	GB	15.1.13
Rev.	Revisions	By	Date

3 KIDDERPORE AVENUE,
LONDON,
NW3 7SX

FOR CONSTRUCTION (D&B)

SEQUENCE OF WORKS STAGE 1



Scale at A1	Date	Drawn By	
1:100	16.02.11	GB	

Project No.	Drg No.	Rev.
8148	ST01	B