


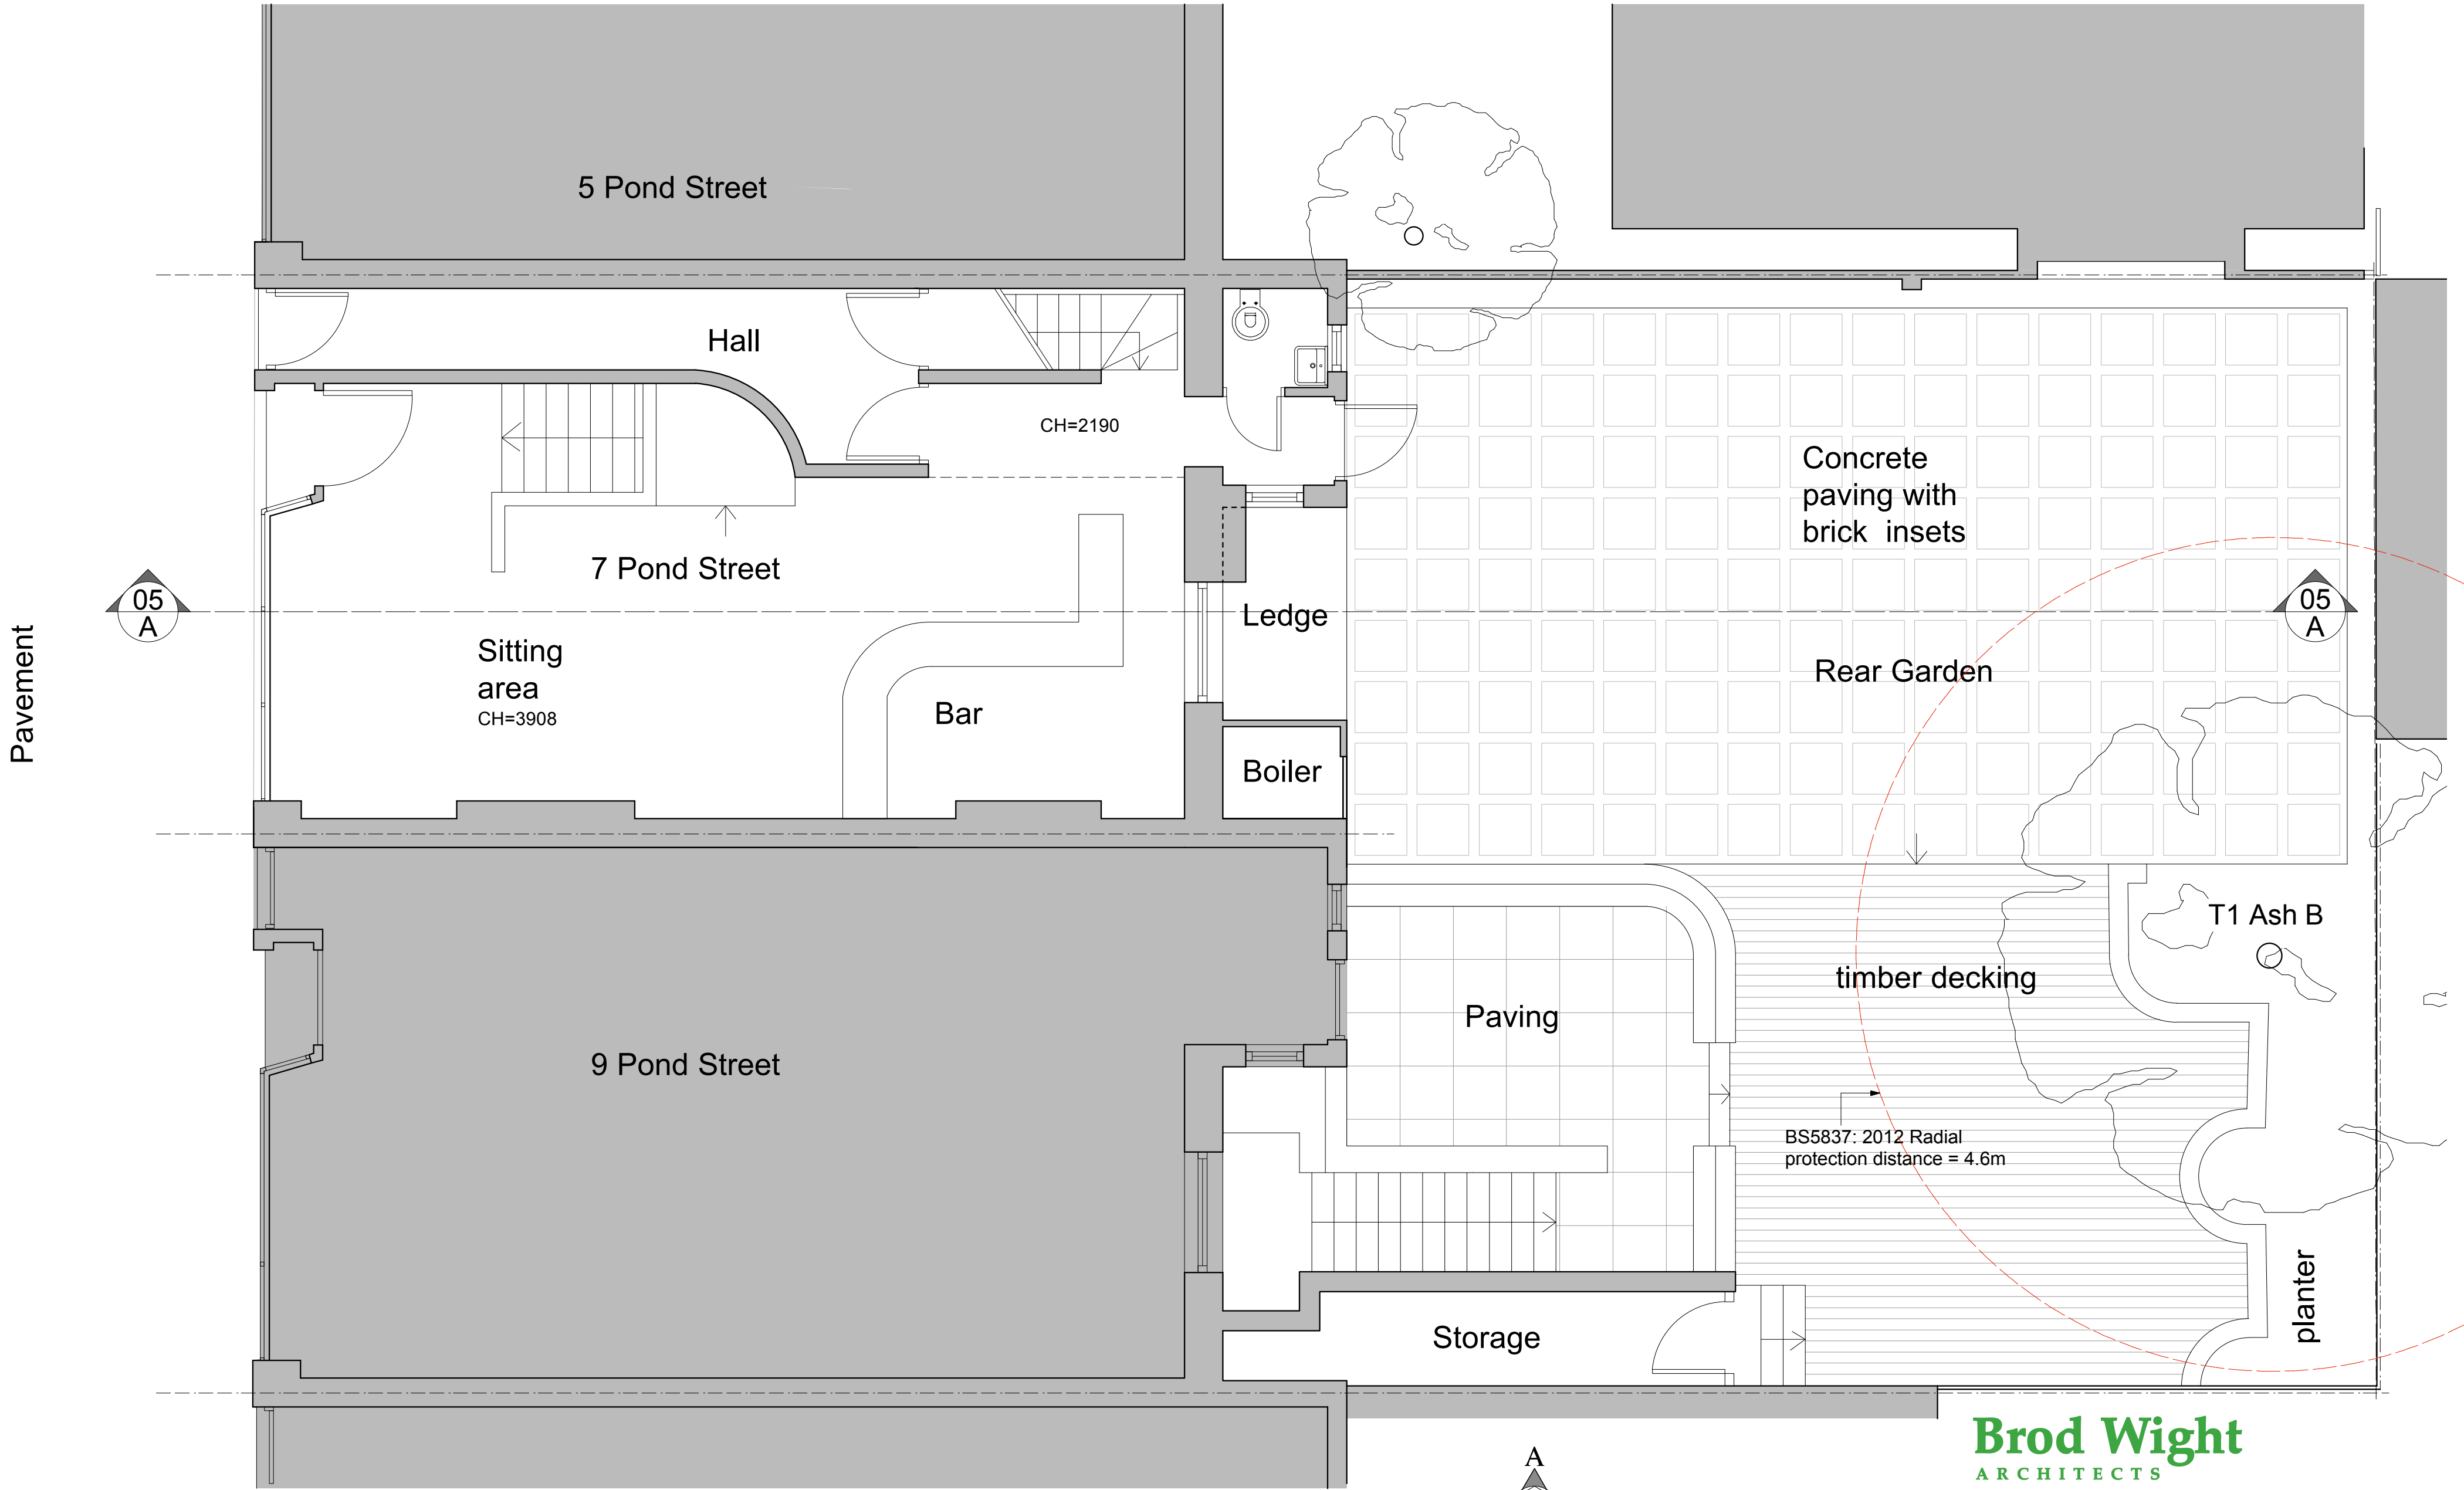

Pavement

05
A

05
A

Brod Wight
ARCHITECTS


TEL 020 7722 0810 FAX 020 7722 0939 E MAIL office@brodwight.co.uk WEB www.brodwight.co.uk
75 Haverstock Hill London NW3 4SL

7/9 POND STREET, LONDON NW3
GROUND FLOOR PLAN AS EXISTING

1036-S02

Date May 2014 Scale 1:50@A2 This drawing is copyright

Revisions

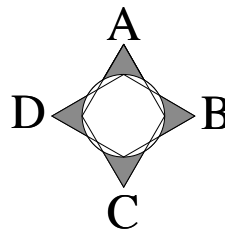

KEY TO INTERNAL
ELEVATIONS