


214 High Holborn  
London  
WC1V 7BX

OS MasterMap 1250/2500/10000 scale  
10 February 2015, ID: JEW-00400131  
maps.johnwright.com

1:1250 scale print at A4, Centre: 530463 E, 181503 N  
©Crown Copyright Ordnance Survey. Licence no. 100025568

**johnwright**  
maps@johnwright.com  
tel: 0115 950 6633

Location Plan  
Scale: 1:1250

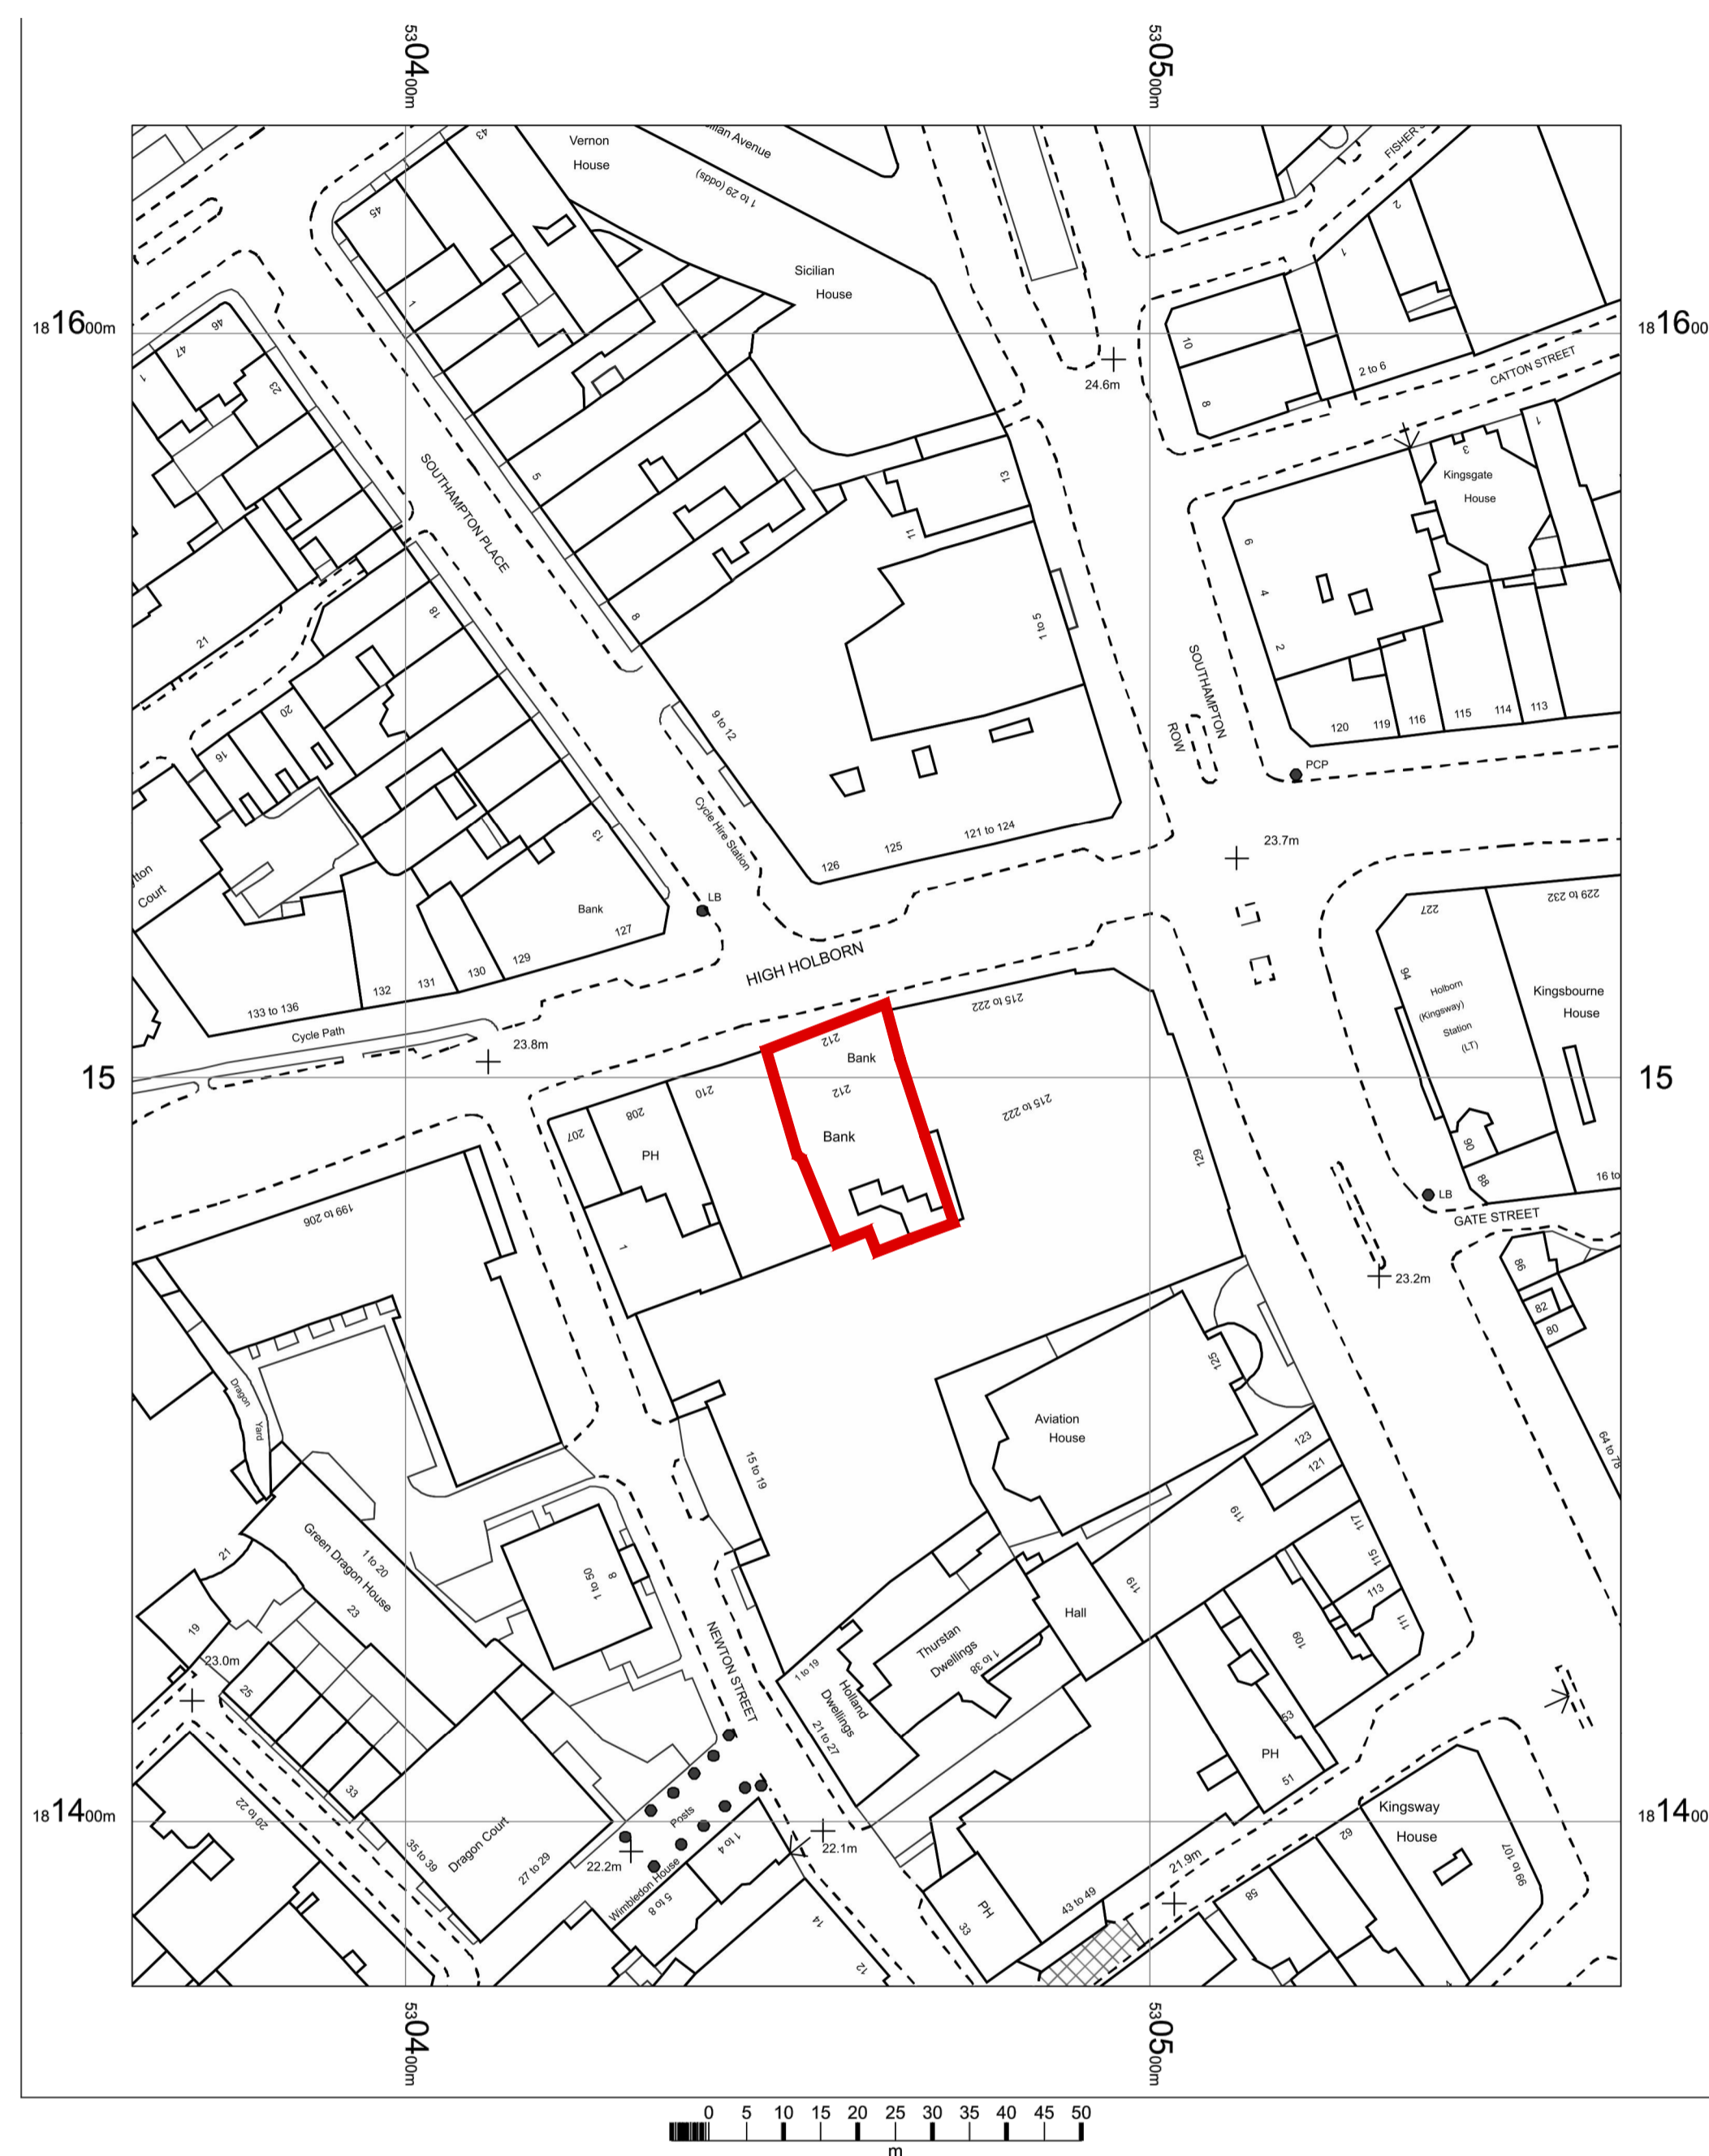

214 High Holborn  
London  
WC1V 7BX

OS MasterMap 1250/2500/10000 scale  
10 February 2015, ID: JEW-00400131  
maps.johnwright.com

1:1250 scale print at A4, Centre: 530463 E, 181503 N  
©Crown Copyright Ordnance Survey. Licence no. 100025568

**johnwright**  
maps@johnwright.com  
tel: 0115 950 6633

Site Plan provided by Ordnance survey 2000  
Scale: 1:500



Group Property

Notes:

This drawing is the copyright and property of The Royal Bank of Scotland plc.  
It must not be copied or published without written consent.

Please refer to figured dimensions.

**STYLES&WOOD**  
DESIGN

Aspect House  
Manchester Road  
Altrincham WA14 5PG  
t: +44 (0)161 926 6000  
www.stylesandwood.co.uk

**PLANNING**

rev	description	date



project  
BLOOMSBURY PARR'S  
214 HIGH HOLBORN  
LONDON, WC1V 7BX

title  
SITE & LOCATION PLAN

AS EXISTING PLANNING

scale  
1:500 ; 1:1250 @A1

dm	ICT	chk	app
date	10/02/15	date	date

consultants' drawing number	brand
D0572-628-SP	

rbs drawing number	rev.
9696/G1/SP	