



Front Elevation

700mm Fascia Sign
Face or Halo internally illuminated

Scale 1:10

Aluminium panel painted
NatWest Purple satin 70% paint



Built up Letters & Chevron with purple
returns internally illuminated with white
LED's - Sloan V180 IP68.

Letters have 3mm opal acrylic translucent
face.

Chevron has 3mm opal acrylic translucent
face, superimposed with rear decorated
5mm clear acrylic with bevelled & polished
edges

Red acrylic accent line internally illuminated
with red LED's IP67 Flexistrip.

Side Elevation

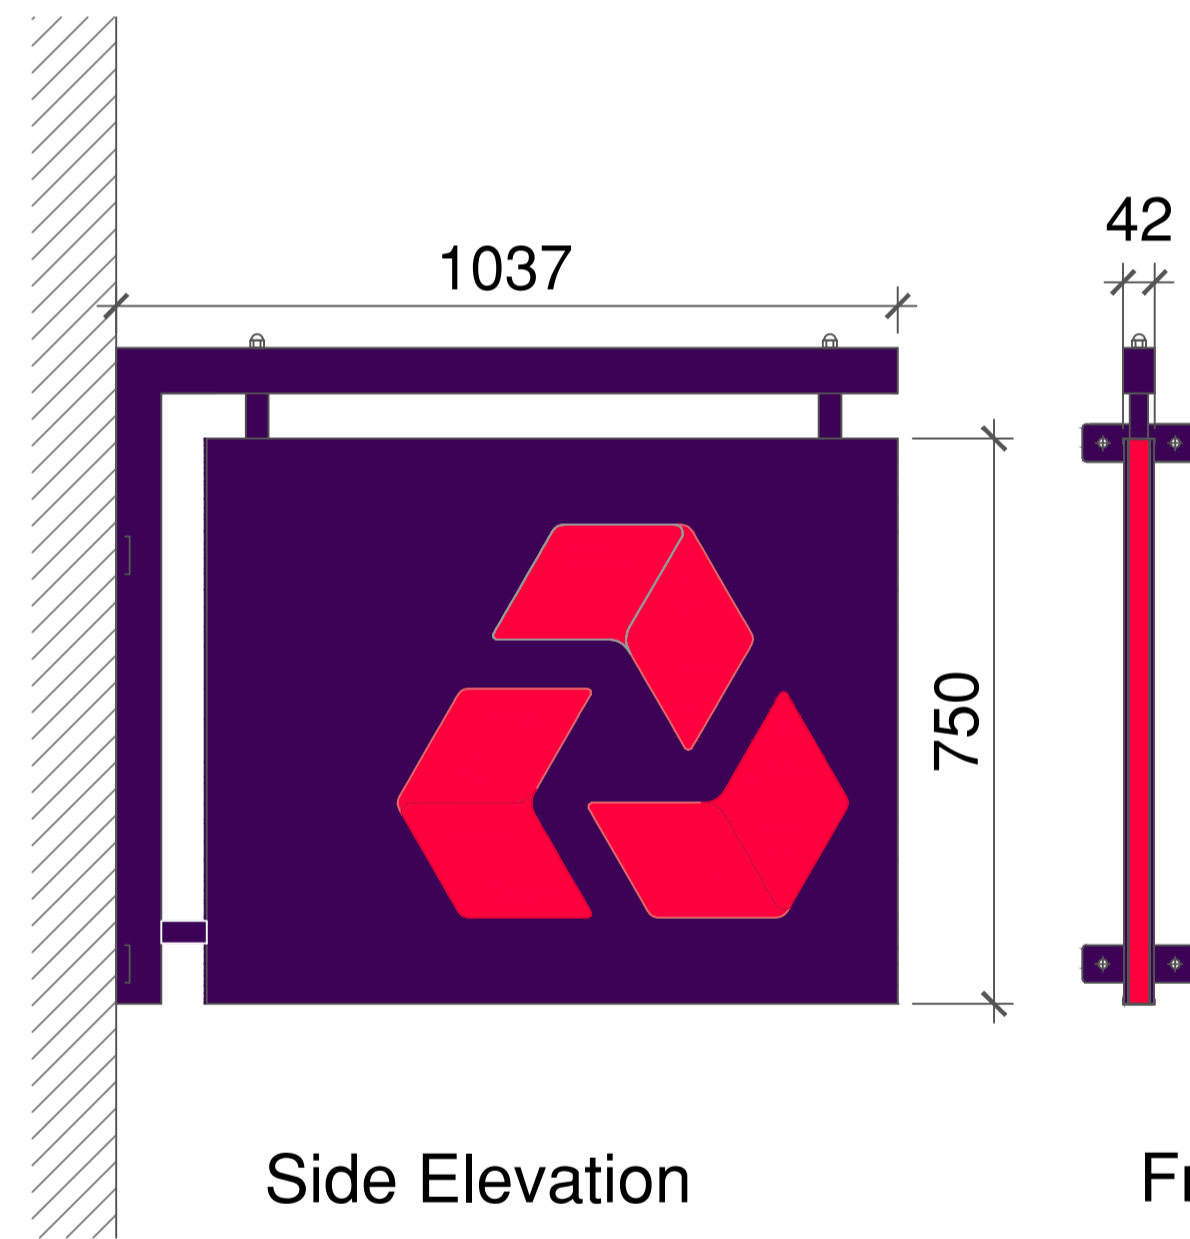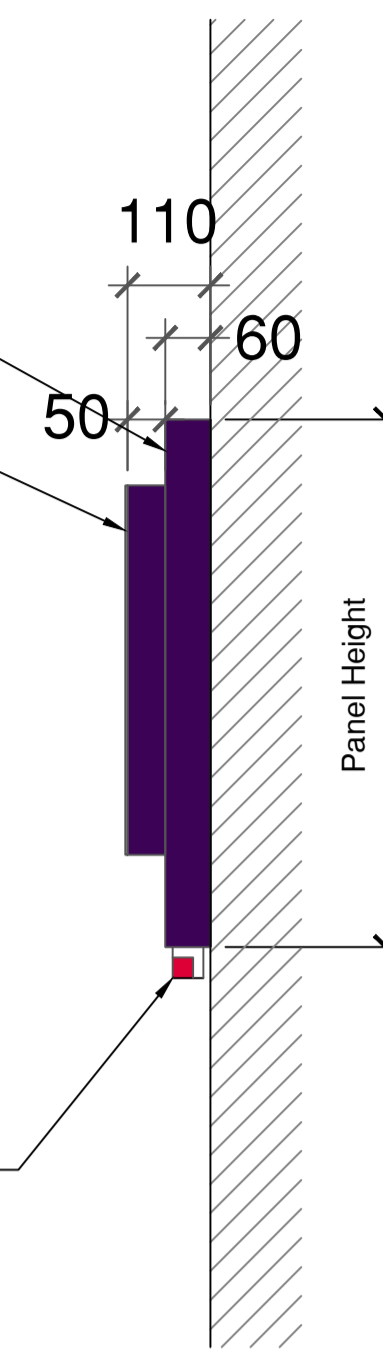

Side Elevation

Front Elevation


750mm Projecting Heritage Sign
Non illuminated

Scale 1:10

Face panel- 6mm clear glass Low-ion
toughened face panels with rear screen
print decoration.

Panel to be bonded to frame via 3M VHB
5952 tape 19mm wide and retained by 6
20mm wide S/S GR316 Clips.

Frame - welded aluminium powder coated
70% satin purple.

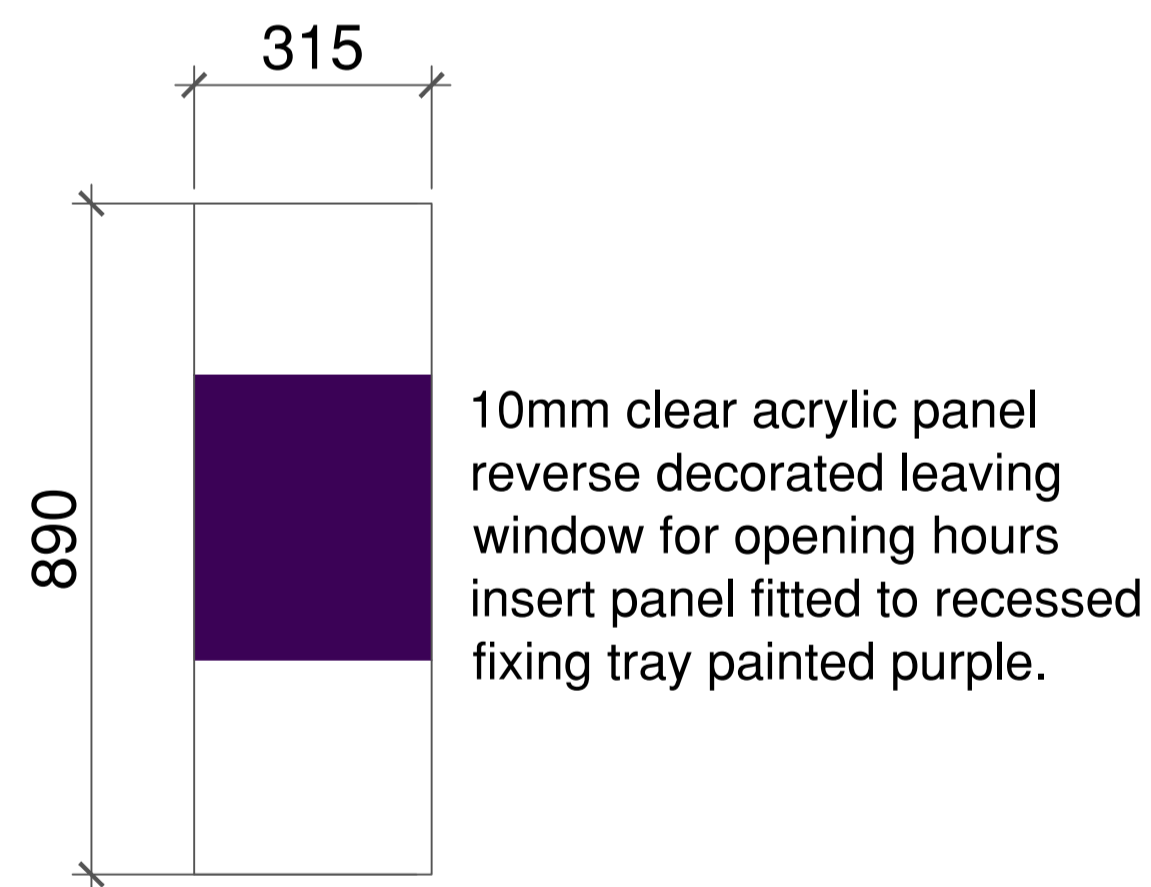

Address panel
Aluminium and acrylic

Scale 1:10

10mm clear acrylic panel
reverse decorated leaving
window for opening hours
insert panel fitted to recessed
fixing tray painted purple.

Group Property
Notes:
This drawing is the copyright and property of The Royal Bank of Scotland plc.
It must not be copied or published without written consent.

Please refer to figured dimensions.

STYLES&WOOD
DESIGN
Aspect House
Manchester Road
Altrincham WA14 5PG
t: +44 (0)161 926 6000
www.stylesandwood.co.uk

PLANNING

rev	description	date




project
BLOOMSBURY PARR'S
214 HIGH HOLBORN
LONDON, WC1V 7BX

title
SIGNAGE DETAILS
AS PROPOSED PLANNING

scale
1:10 @A1

dm ICT	chk	app
date 10/02/15	date	date

consultants' drawing number
D0572-628-007

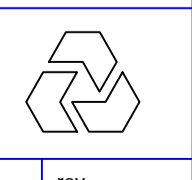

rbs drawing number
9696/G1/SD

rev.

SCALE @1:10

